


- HARD LANDSCAPE**
- S1** **LARGE FLAG PAVING**
(L1800 x (W)1500 x (D)60mm, Brammar Ground textured, Jura Grey, Stretcher bond, by Tobermore. Landscape spec.: Q25.315
 - S2** **SMALL FLAG PAVING**
(L1300 x (W)500 x (D)60mm, Brammar Ground textured, Jura Grey, Stretcher bond, by Tobermore. Suitable for vehicular use. Landscape spec.: Q25.316A
 - S3** **BLOCK PAVING**
(L1200 x (W)100 x (D)60mm, Kellen Breccia, Rosso, Stretcher bond, by Hardscape. Landscape spec.: Q25.325A
 - S4** **BLOCK PAVING**
(L1200 x (W)100 x (D)60mm, Fusion, Graphite, Herringbone bond, by Tobermore. Suitable for vehicular use. Landscape spec.: Q25.324
 - S5** **SETT PAVING BANDS**
(L1100 x (W)100 x (D)60mm, Kellen Lavas, Wet, Stack bond, by Hardscape. Landscape spec.: Q25.336
 - S6** **THRESHOLD SETT PAVING**
(L1100 x (W)100 x (D)60mm, Kellen Breccia, Rosso, Stack bond, by Hardscape. Landscape spec.: Q25.335
 - S7** **CLAY PAVER**
(L1218 x (W)52 x (D)72mm, Clay paver, Saffron, Chevron bond, by Van de Moortel. Landscape spec.: Q25.310A
 - S8** **RESIN BOUND GRAVEL**
Addtagrip, Clayex, 8mm resin bound surfacing, by Addtagrip. Landscape spec.: Q23.226A
 - S9** **DECORATIVE GRAVEL**
Gravel to rain garden, plum slate Aggregate, Plum grey, 40mm, by CED Stone. Landscape spec.: Q23.161
 - S10** **SAFETY SURFACE**
Wetpour playground surfacing, Earth blend to Playgrounds, by Playtop. Landscape spec.: Q26.340A
 - S11** **SAFETY SURFACE**
Wetpour playground surfacing, Sand blend to Gym area, by Playtop. Landscape spec.: Q26.340A
 - S12** **MAINTENANCE STRIP**
Gravel to front garden, Thames Gravel, Buff, by CED Stone. Landscape spec.: Q23.160A
 - S13** **TACTILE BLISTER PAVING**
(L1400 x (W)400 x (D)65mm, to pedestrian crossings, Tactile Blister, Natural, by Marshalls. Landscape spec.: Q25.320A
 - S14** **TACTILE CORDUROY PAVING**
(L1400 x (W)400 x (D)65mm, to stairs and where footway joins shared route, Tactile hazard warning paving, Natural, by Marshalls. Landscape spec.: Q25.321A
 - S18** **CONCRETE PAVER**
(L1400 x (W)400 x (D)65mm, to stairs and areas of shallow build up, Mayfair Flag, Silver, Stretcher bond, by Tobermore. Landscape spec.: Q25.317

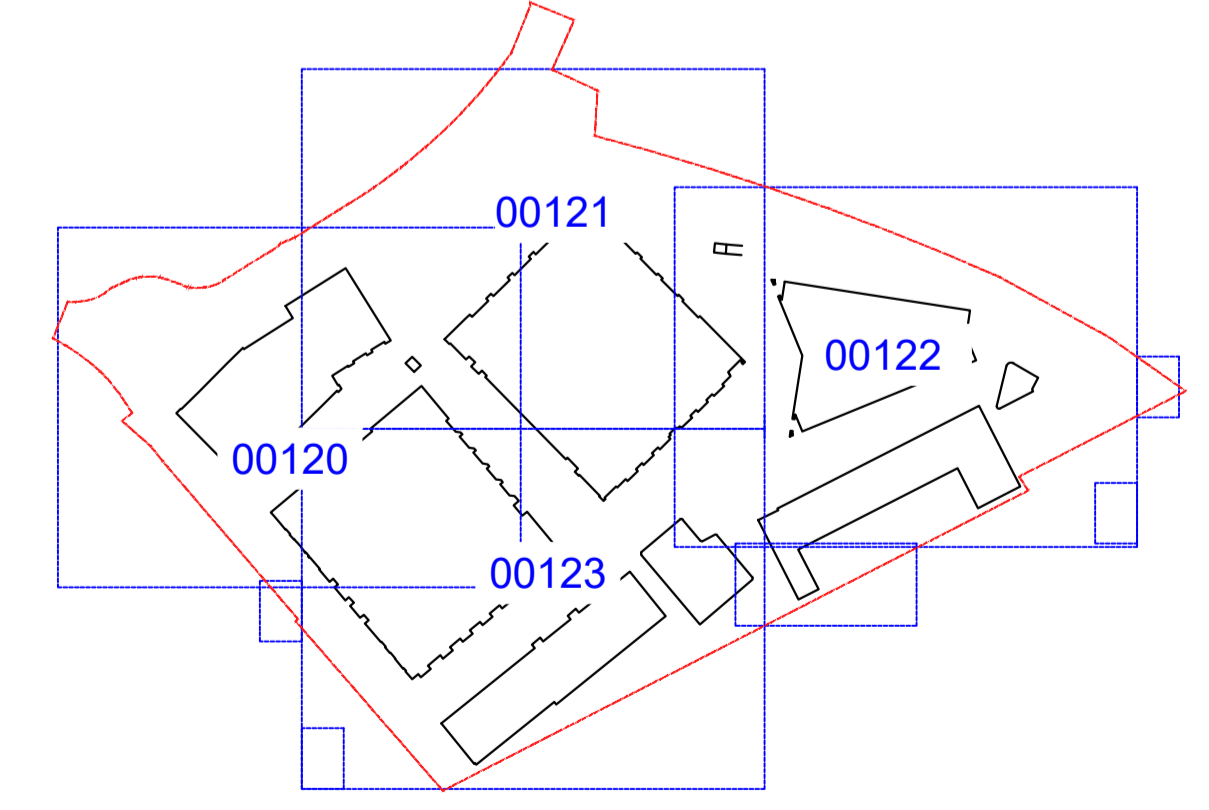

DO NOT SCALE FROM DRAWING

Drawing Information
Copyright of Place Design + Planning Ltd. 2008
All Rights Reserved

PLEASE NOTE: Figured dimensions take precedent over scale, do not scale from drawings.

Inform Place Design + Planning Ltd of any discrepancies before works commence on site.

All dimensions to be checked on site

SIGNIFICANT HEALTH, SAFETY & ENVIRONMENTAL INFORMATION RELATING TO CDM

HEALTH:
SAFETY:
ENVIRONMENTAL:

IT IS ASSUMED ALL WORKS WILL BE CARRIED OUT BY A COMPETANT CONTRACTOR WORKING, WHERE APPROPRIATE, TO AN AGREED METHOD STATEMENT

Rev.	Description	date	by	checked
C00.	Issue for Condition 24.	11.12.23	CHC	GH

Client
St. George North London

St. George North London,
St. George House,
16 The Boulevard,
Imperial Wharf,
London SW6 2UB

Project Title
Camden Goods Yard

Drawing Title
Hardworks Paving Plan (4 of 4)

Project Stage
Stage 4

Scale: 1:200
A1
Date: 04/12/23
Drawn by: CHC
Checked by: GH

PLACE
Design + Planning

Place Design + Planning Ltd
16 West Barnes Lane
London, SW20 0BU, UK
+44 208944 1940
+44 208944 1117

Scale: 1:200
A1
Date: 04/12/23
Drawn by: CHC
Checked by: GH

CGY00-PLA-ZZZ-ZZ-DR-LS-00123
C00