


Second Floor Plan
As Existing 1:100

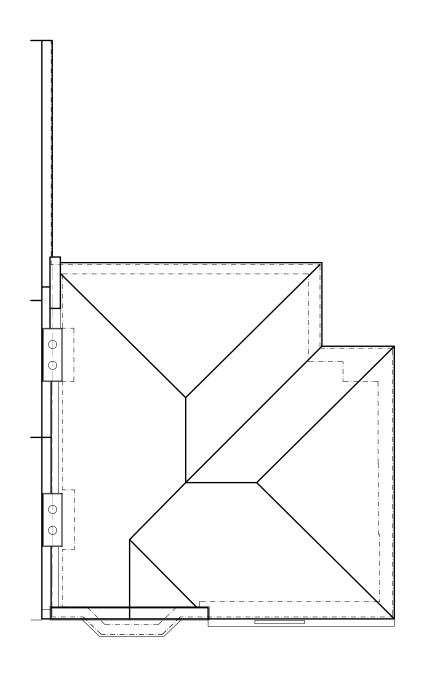

Roof Plan
As Existing 1:100

SCALE: 1:50

SCALE: 1:100

0 1 2 3 4



CREENSIDE HOUSE

GREENSIDE HOUSE 50 STATION ROAD LONDON, N22 7DD

T 0208 1500 494
E INFO@DETAILED-PLANNING.CO.UK
WWW.DETAILED-PLANNING.CO.UK

SITE Westcott Court, 13 Holmdale Road, London, NW6 1BH

DRAWING TITLE Existing Floor Plans
DRAWING STATUS Planning

 SCALE
 DATE
 DRAWN
 CHECK

 1:100 @ A3
 Dec. 2023
 C.W.
 P.C./C.W.

 DWG NO.
 2327FS_FUL: SH3
 REVISION 0

© COPYRIGHT - DETAILED PLANNING LTD

Not for construction. All dimension should be checked on site prior to works commencing.

