
 


Modern Languages building & Terrace

New single storey courtyard building: Tennis courts on roof

UCS Senior School site

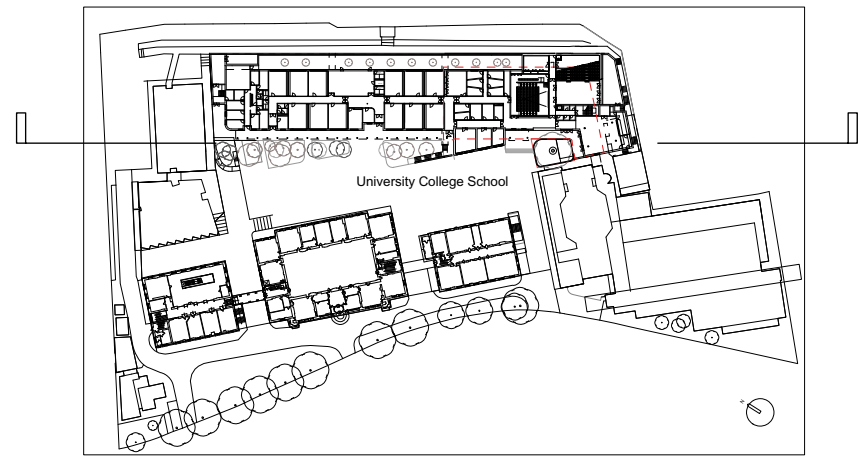

ed tooveyarchitects

studio 401 royle building
31 wenlock road
london n1 7sh
07880 725763
edtoovey@yahoo.co.uk

Revisions:

PLANNING ISSUE

- Always take site measurements to verify dimensions
- Refer to M&E Engineers drawings for all services

University College School : Project 200 East development

West Elevation Detail [north] proposed

November 2023

Drwg No. 2037 / GE / 013 -

Scale 1:200 @ A3