



 

Extent of east courtyard garden

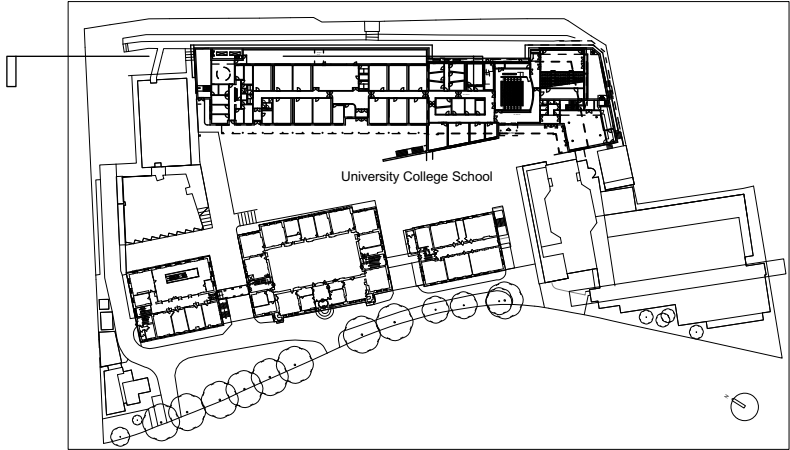

ed toovey architects
 studio 401 royle building
 31 wenlock road
 london n1 7sh
 07880 725763
 edtoovey@yahoo.co.uk

Revisions:
PLANNING ISSUE

- Always take site measurements to verify dimensions
 - Refer to M&E Engineers drawings for all services

University College School : Project 200 East development
 East Elevation/section Detail [north] proposed Drwg No. 2037 / GE / 017 -
 November 2023
 Scale 1:200 @ A3