


WINSCOMBE STREET

24-32
Winscombe Street
N19 5DG

Project:
Alterations to roof
services installations
For:
Pentad
Housing Society

FORECOURT

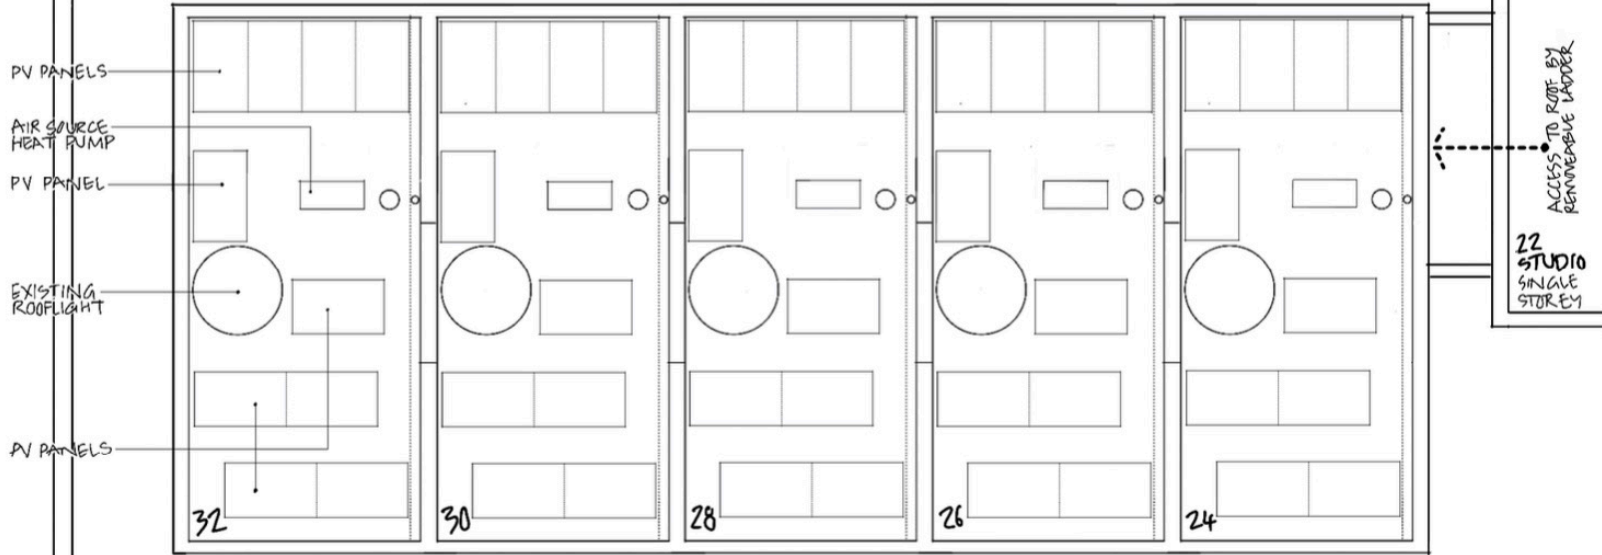

PROPOSED ROOF PLAN



1:100 @ A3



GARDEN

PRELIMINARY
FOR COMMENT

13 DEC 23 DRG NO. P6 REV A