


REVISIONS		
Rev.	Date	By

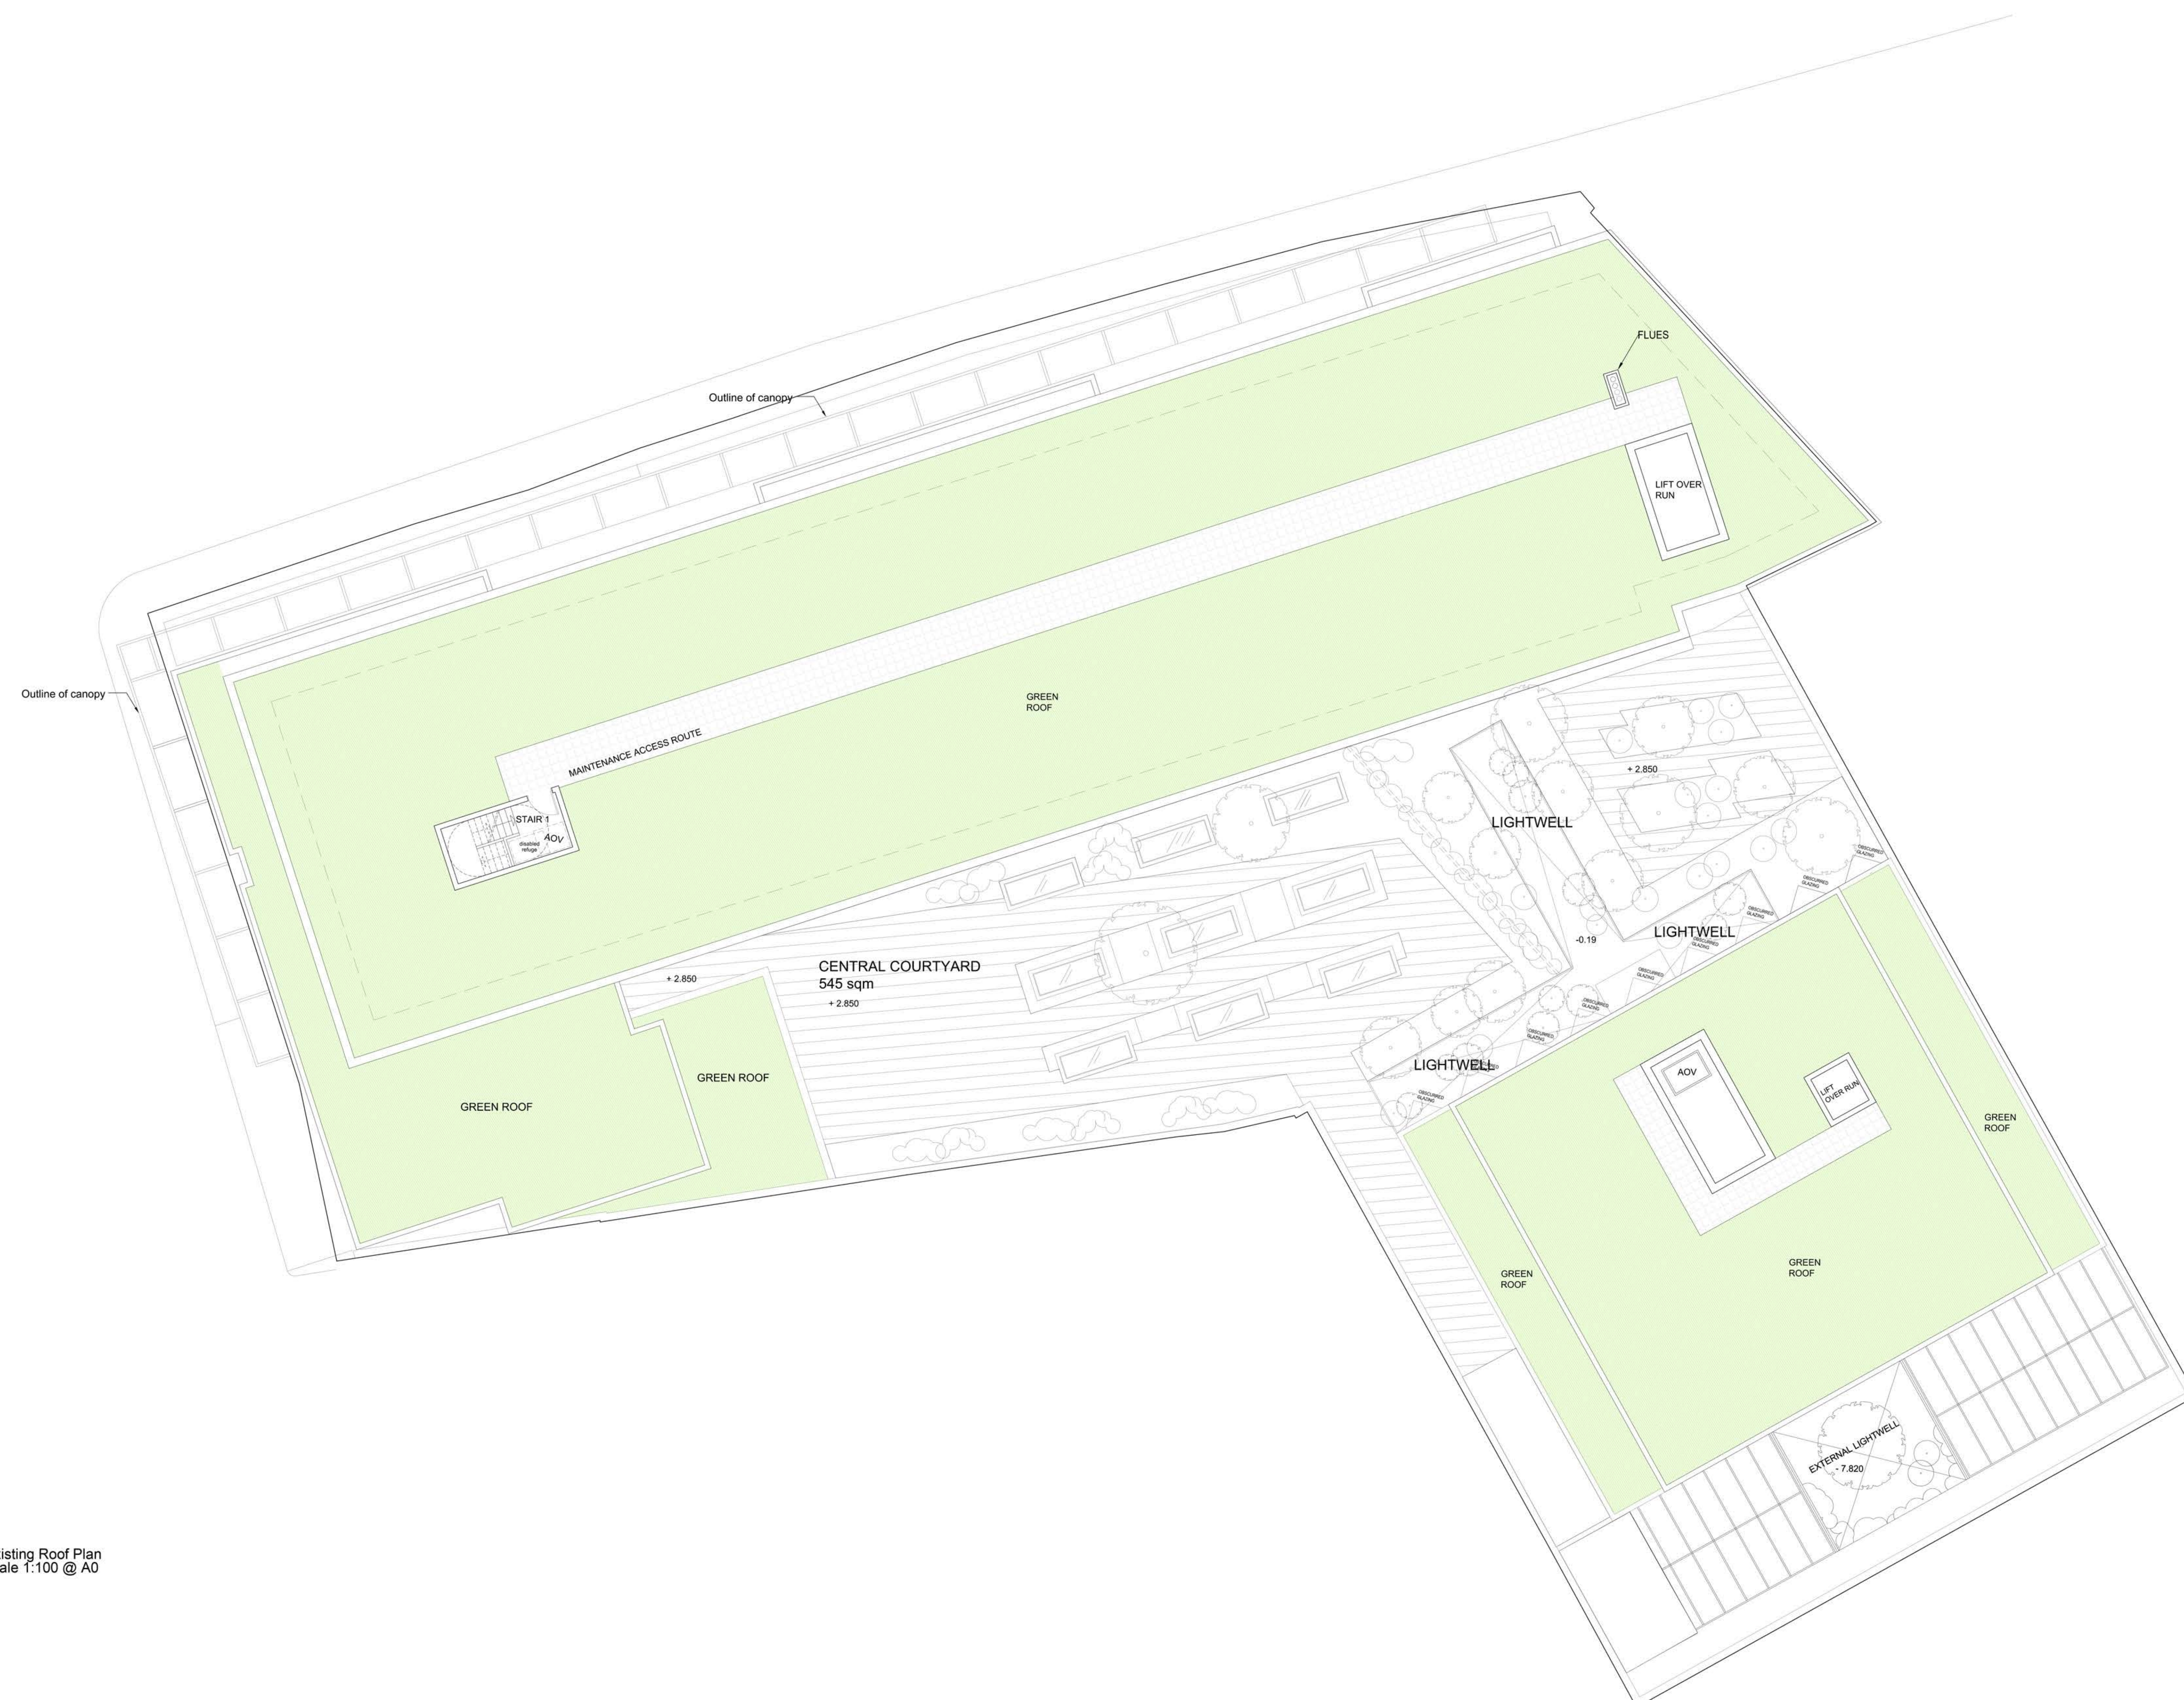

Existing Roof Plan
scale 1:100 @ A0

PLANNING APPLICATION

ALL DIMENSIONS TO BE CHECKED ON SITE
WORK TO FIGURED DIMENSIONS ONLY
REPORT DISCREPANCIES TO THE ARCHITECT
AT ONCE BEFORE PROCEEDING

Contemporary Design Solutions



46 Great Marlborough Street
London
W1F 7JW
Telephone: 020 7494 9000 Fax: 020 7494 4944

Client

65 HOLMES ROAD LTD

Project Title

7th Floor Extension - 65 Holmes Road

Drawing Title

Existing
Roof Plan

Scale 1: 100 @A0 Date SEPTEMBER 2018

Drawn MAA Checked CT

Drawing No. Rev.

180410 - A(SO)170

PLOT DATE - 9/14/2018 12:01 PM

