


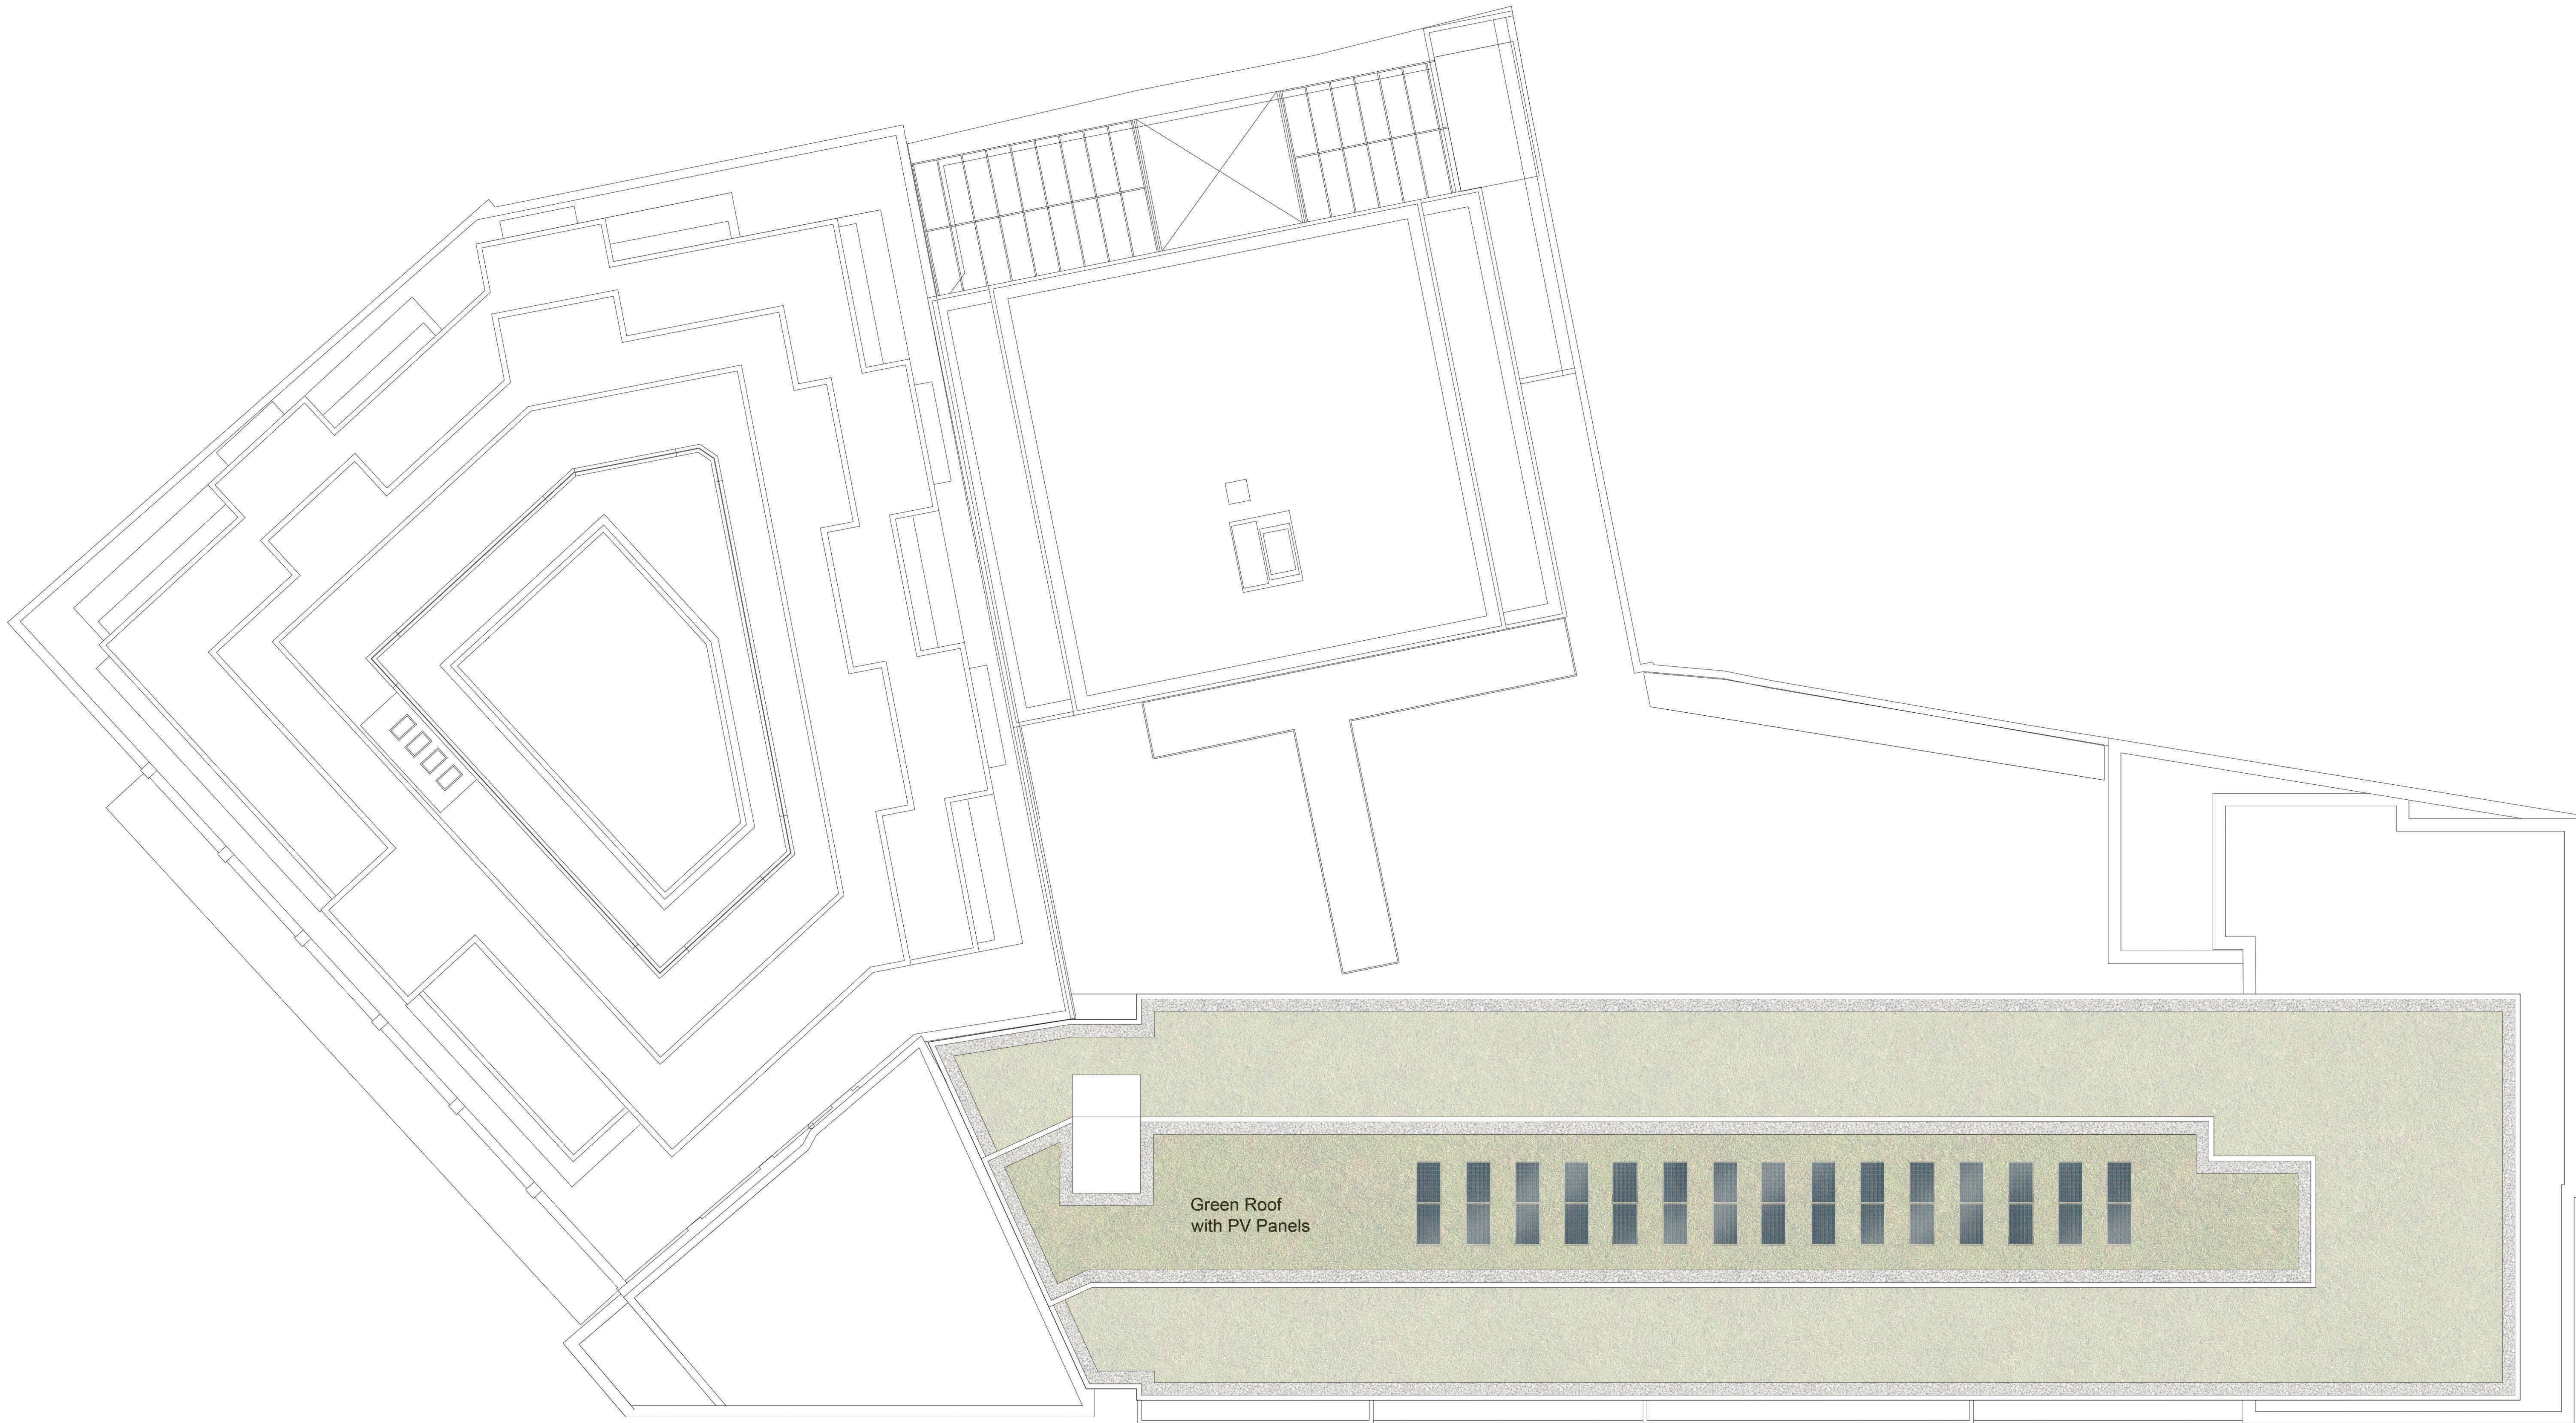

65 Holmes Road

Roof Plan
Scale 1:100 @A0


DRAWING LOCATION - F:\01 HALLMARK-PROJECTS\180400 - 65 HOLMES RD 7TH FLOOR EXTENSION\06 DESIGN\01 CAD\SHEETS\230713\A(GA)P180-ROOF FLOOR.DWG

REVISIONS		
Rev.	Date	By
-	-	-

PLANNING APPLICATION

ALL DIMENSIONS TO BE CHECKED ON SITE
WORK TO FIGURED DIMENSIONS ONLY
REPORT DISCREPANCIES TO THE ARCHITECT
AT ONCE BEFORE PROCEEDING

Contemporary Design Solutions

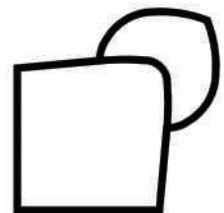

48 Great Marlborough Street
London
W1F 7JW
Telephone: 020 7494 9000 Fax: 020 7494 4944

Client

65 HOLMES ROAD LTD

Project Title

7th Floor Extension
65 Holmes Road
London
NW5 4N3

Drawing Title

PROPOSED
Roof Plan

Scale 1: 100 @A0 Date AUGUST 2023

Drawn TT Checked CT

Drawing No. Rev.

A(GA)P180 -

PLOT DATE - 9/13/2023 3:05 PM

