

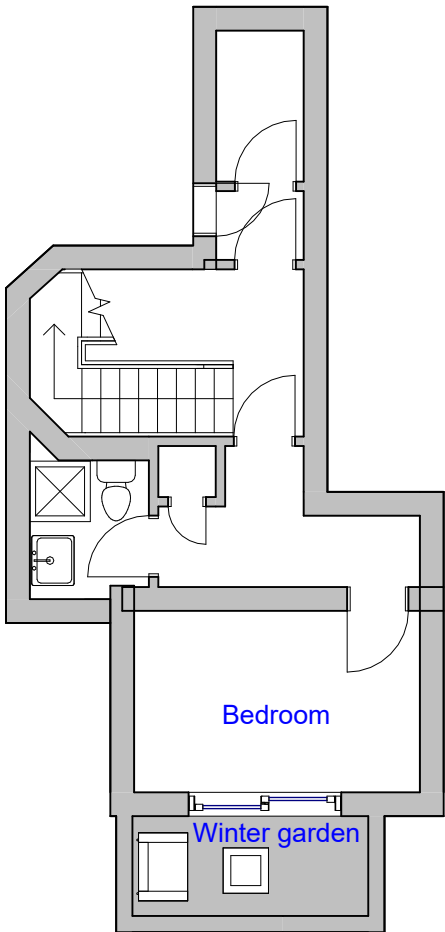






EXISTING
LOWER GROUND FLOOR PLAN
SCALE 1:100

 


PROPOSED
LOWER GROUND FLOOR PLAN
SCALE 1:100

 



REVISION		
Rev	Notes	Date
NOTES: All dimensions are to be checked and verified on site prior to construction.		
STATUS Planning		
DRAWING TITLE Existing and proposed lower ground floor plan		
CLIENT Mehraj Mattoo		
PROJECT ADDRESS 26b St Edmund's Terrace, London, NW8 7QB		
SCALE 1:100 at A3		DRAWN BY AB
DATE December 2023		CHECKED BY DD
DRAWING NO.		26BET - 101

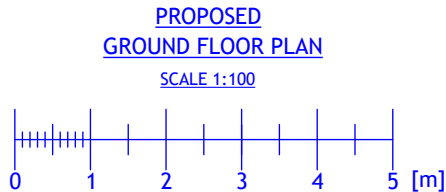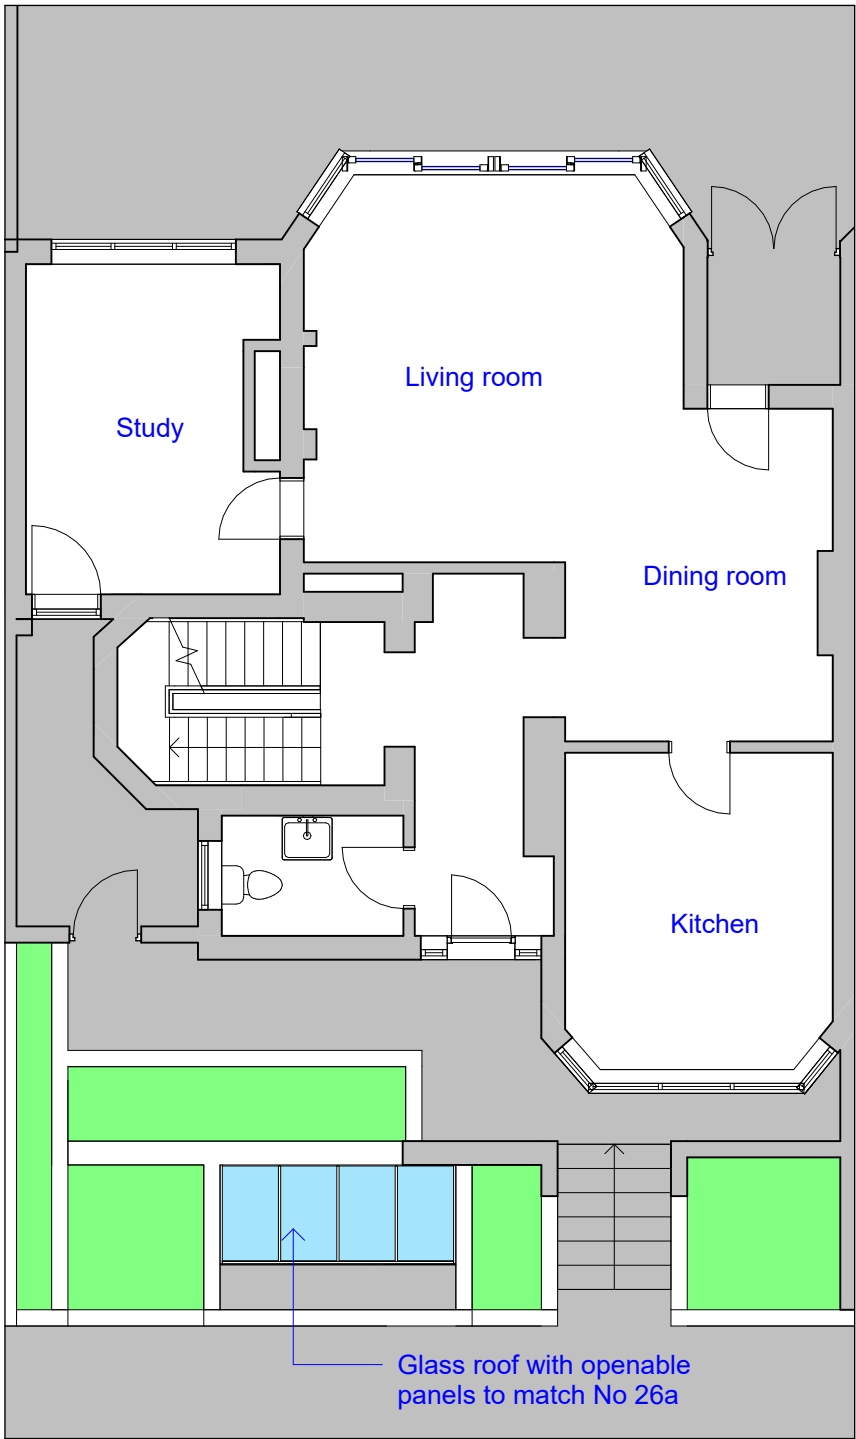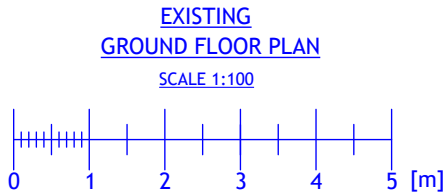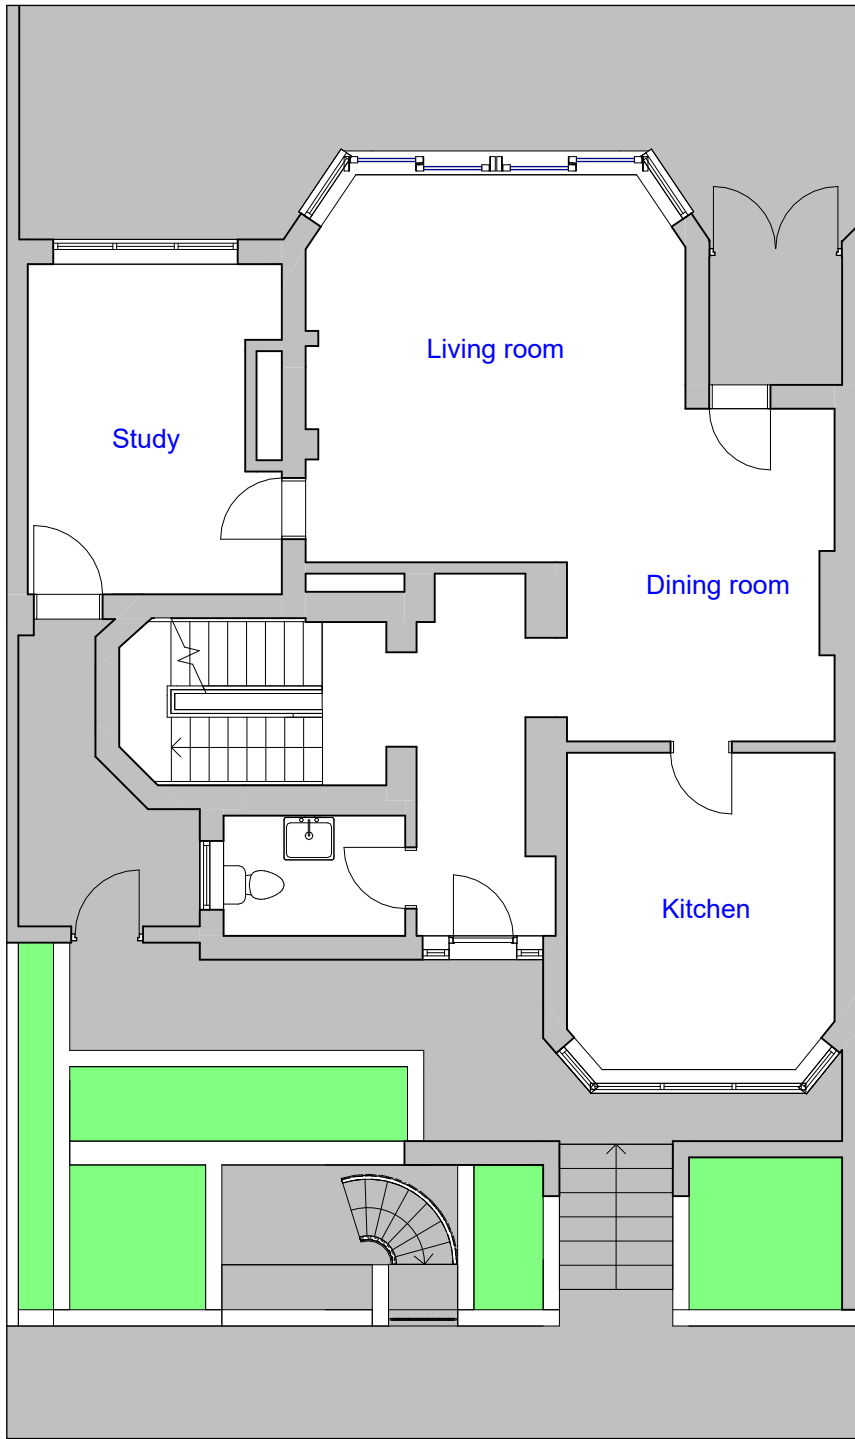


REVISION		
Rev	Notes	Date
NOTES: All dimensions are to be checked and verified on site prior to construction.		
STATUS Planning		
DRAWING TITLE Existing and proposed ground floor plan		
CLIENT Mehraj Mattoo		
PROJECT ADDRESS 26b St Edmund's Terrace, London, NW8 7QB		
SCALE 1:100 at A3	DRAWN BY AB	
DATE December 2023	CHECKED BY DD	
DRAWING NO.	26BET - 102	

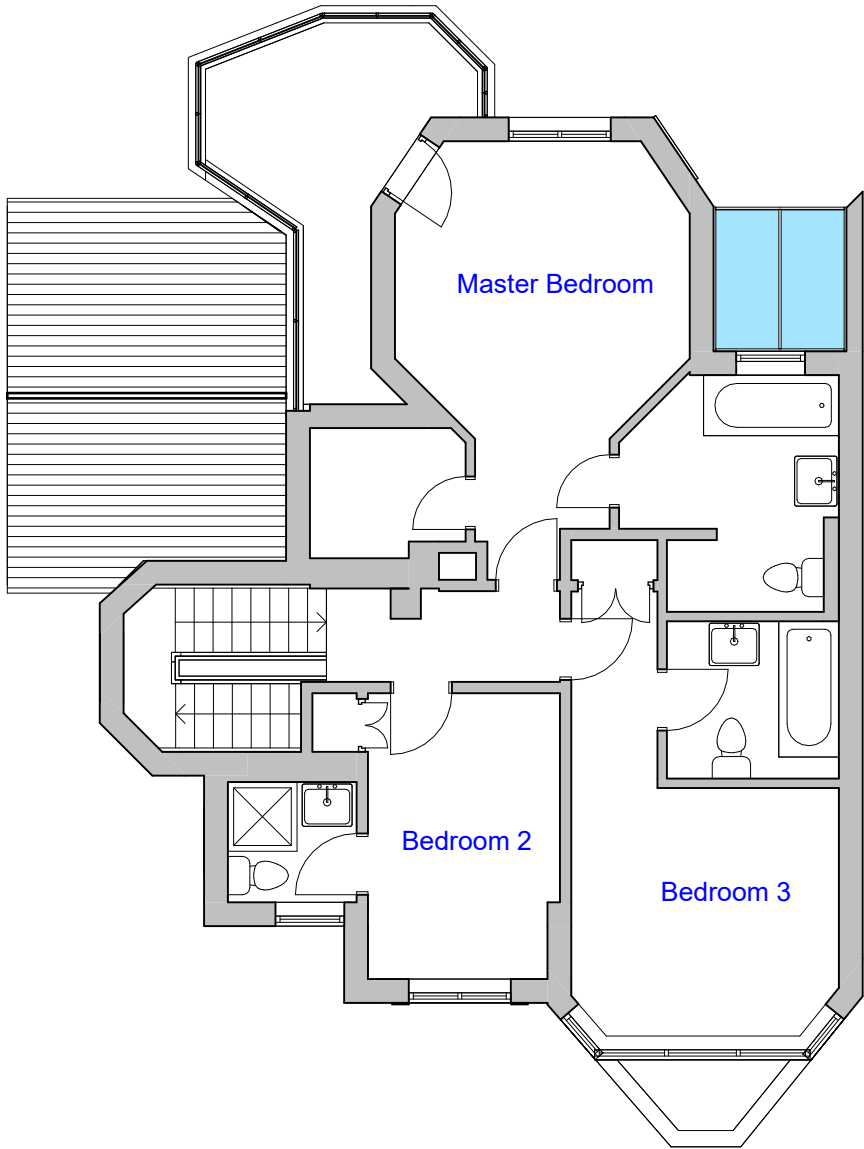


EXISTING
FIRST FLOOR PLAN
SCALE 1:100

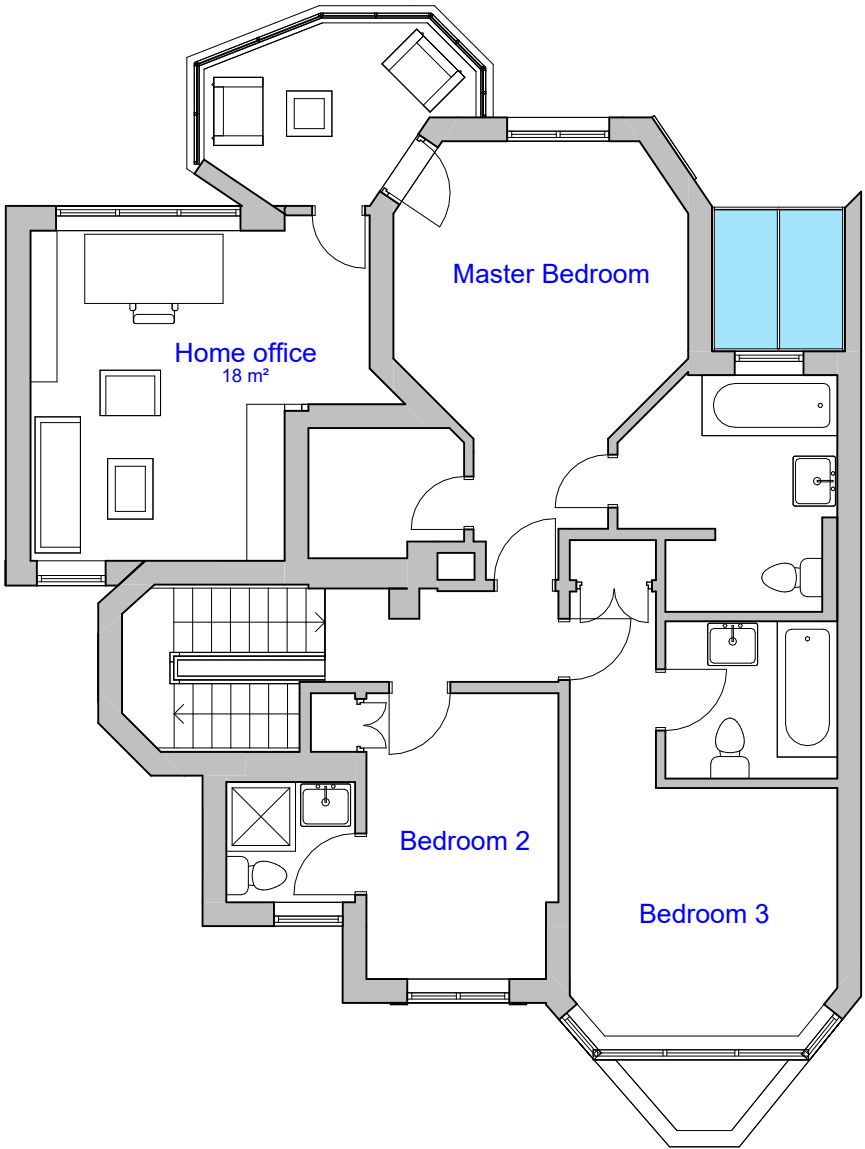 



PROPOSED
FIRST FLOOR PLAN
SCALE 1:100

 


REVISION		
Rev	Notes	Date
NOTES: All dimensions are to be checked and verified on site prior to construction.		
STATUS Planning		
DRAWING TITLE Existing and proposed first floor plan		
CLIENT Mehraj Mattoo		
PROJECT ADDRESS 26b St Edmund's Terrace, London, NW8 7QB		
SCALE 1:100 at A3		DRAWN BY AB
DATE December 2023		CHECKED BY DD
DRAWING NO.		26BET - 103

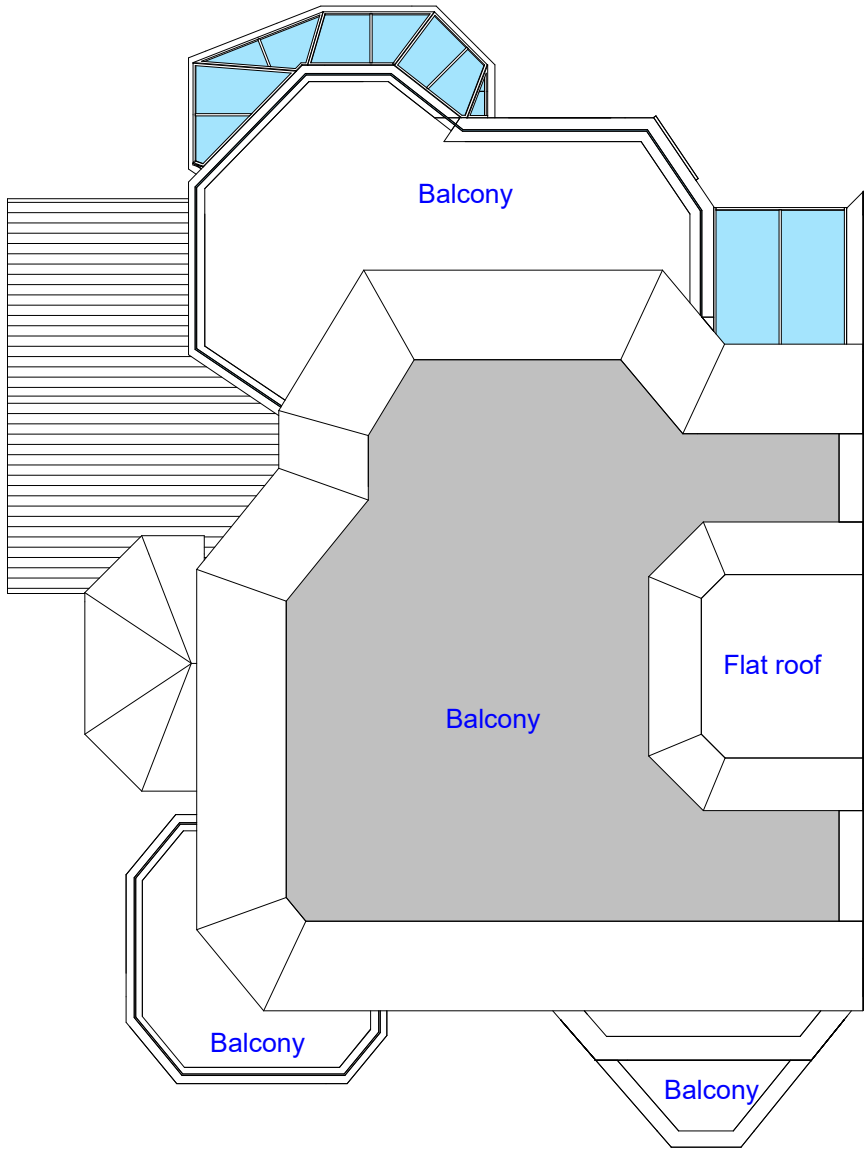

EXISTING
ROOF PLAN
SCALE 1:100

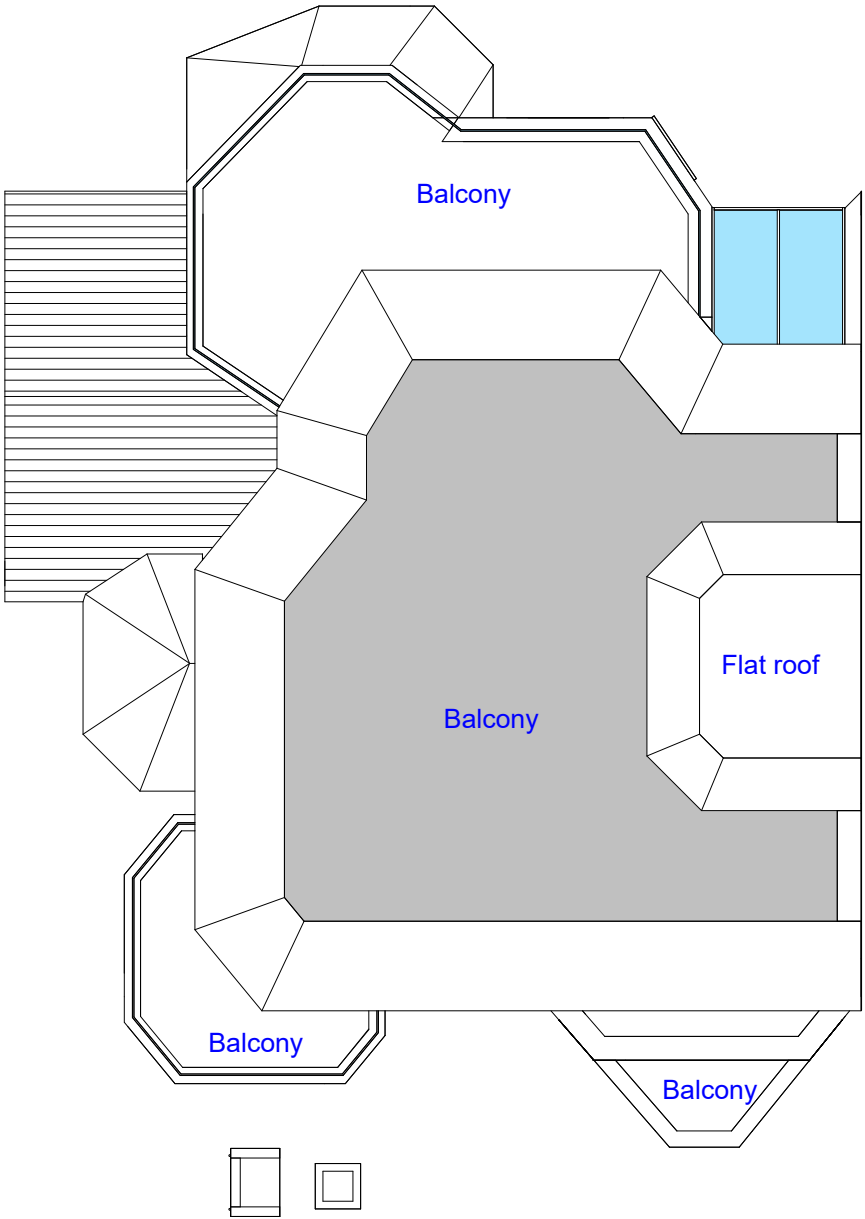 


PROPOSED
ROOF PLAN
SCALE 1:100

 


REVISION		
Rev	Notes	Date
NOTES: All dimensions are to be checked and verified on site prior to construction.		
STATUS Planning		
DRAWING TITLE Existing and proposed roof plan		
CLIENT Mehraj Mattoo		
PROJECT ADDRESS 26b St Edmund's Terrace, London, NW8 7QB		
SCALE 1:100 at A3		DRAWN BY AB
DATE December 2023		CHECKED BY DD
DRAWING NO.		26BET - 104




EXISTING
FRONT ELEVATION
SCALE 1:100

 



PROPOSED
FRONT ELEVATION
SCALE 1:100

 


REVISION		
Rev	Notes	Date
NOTES: All dimensions are to be checked and verified on site prior to construction.		
STATUS Planning		
DRAWING TITLE Existing and proposed front elevation		
CLIENT Mehraj Mattoo		
PROJECT ADDRESS 26b St Edmund's Terrace, London, NW8 7QB		
SCALE 1:100 at A3		DRAWN BY AB
DATE December 2023		CHECKED BY DD
DRAWING NO.		26BET - 105

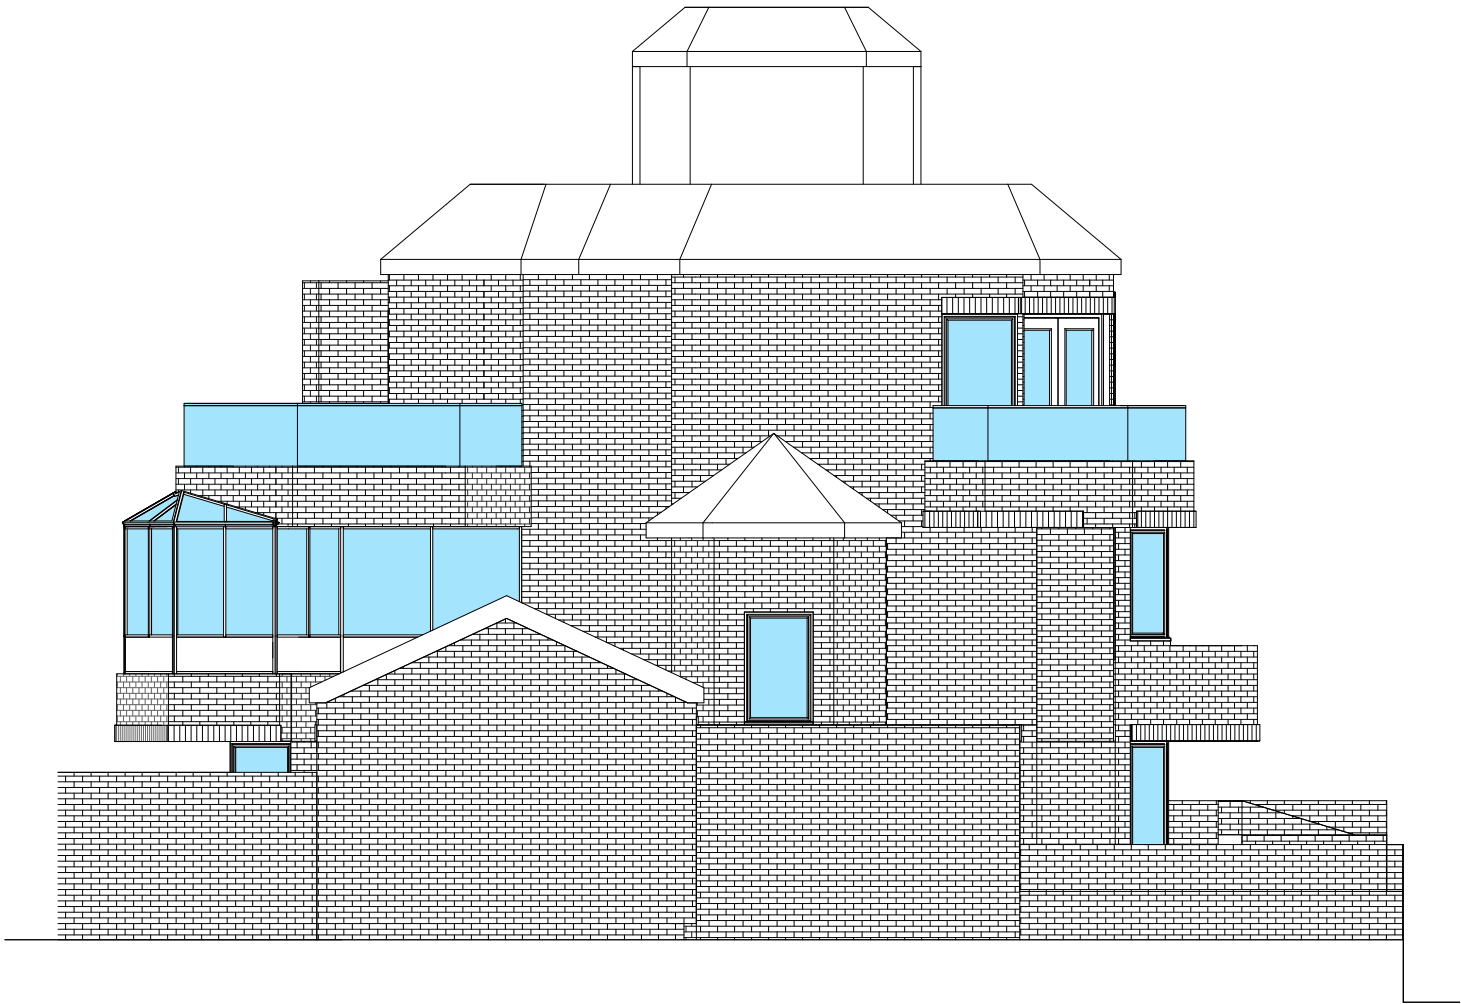


EXISTING
SIDE ELEVATION
SCALE 1:100

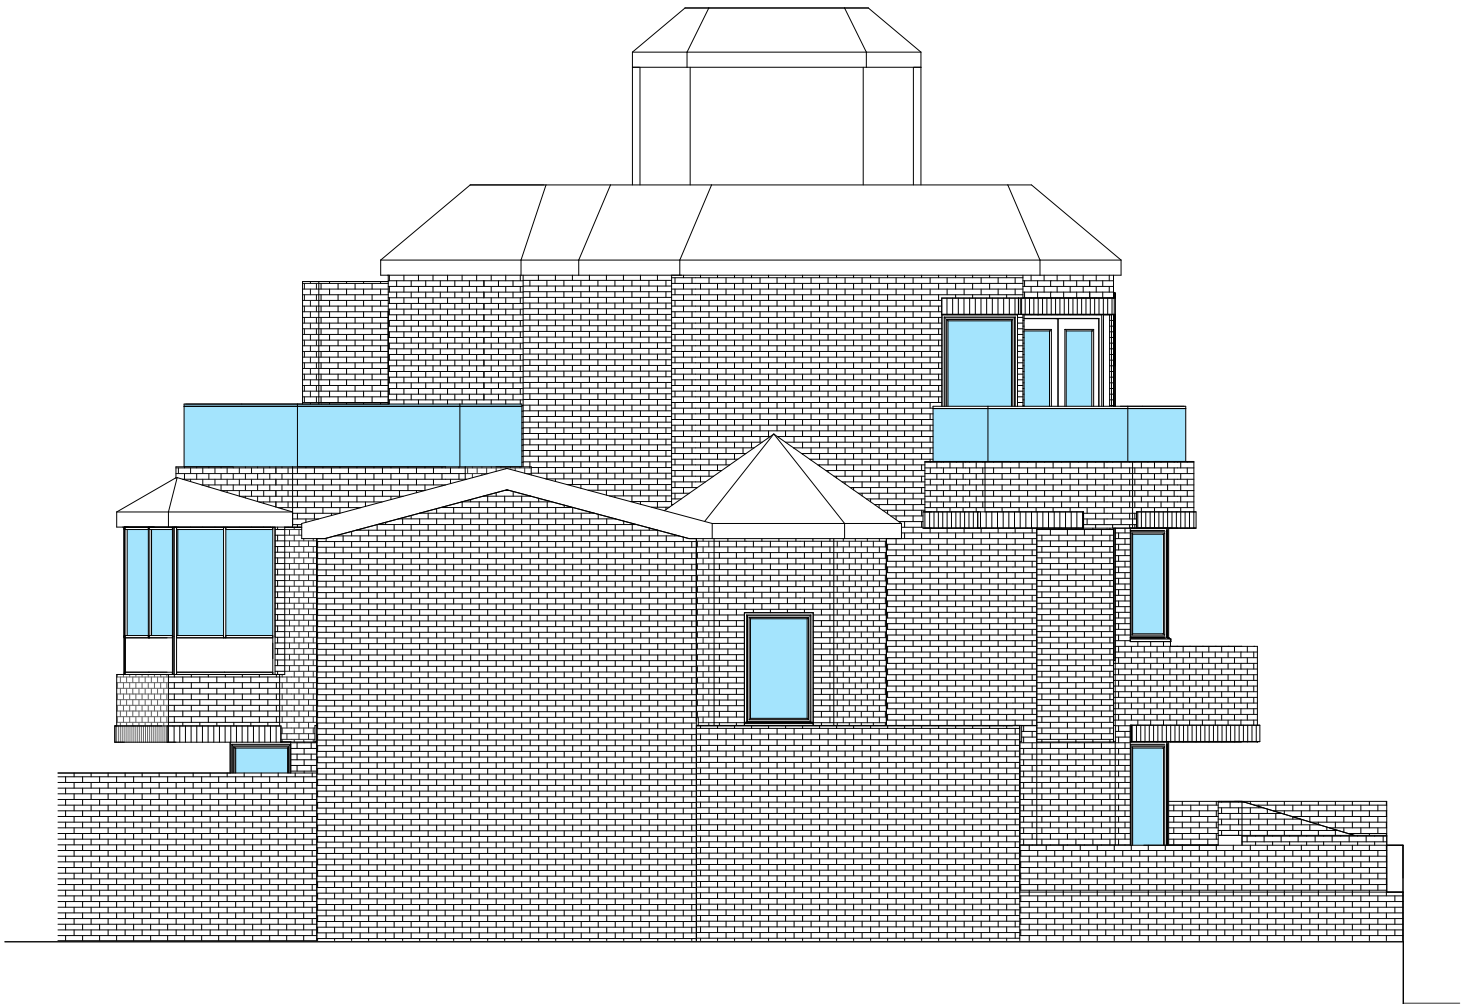 


PROPOSED
SIDE ELEVATION
SCALE 1:100

 


REVISION		
Rev	Notes	Date
NOTES: All dimensions are to be checked and verified on site prior to construction.		
STATUS Planning		
DRAWING TITLE Existing and proposed side elevation		
CLIENT Mehraj Mattoo		
PROJECT ADDRESS 26b St Edmund's Terrace, London, NW8 7QB		
SCALE 1:100 at A3		DRAWN BY AB
DATE December 2023		CHECKED BY DD
DRAWING NO.		26BET - 106

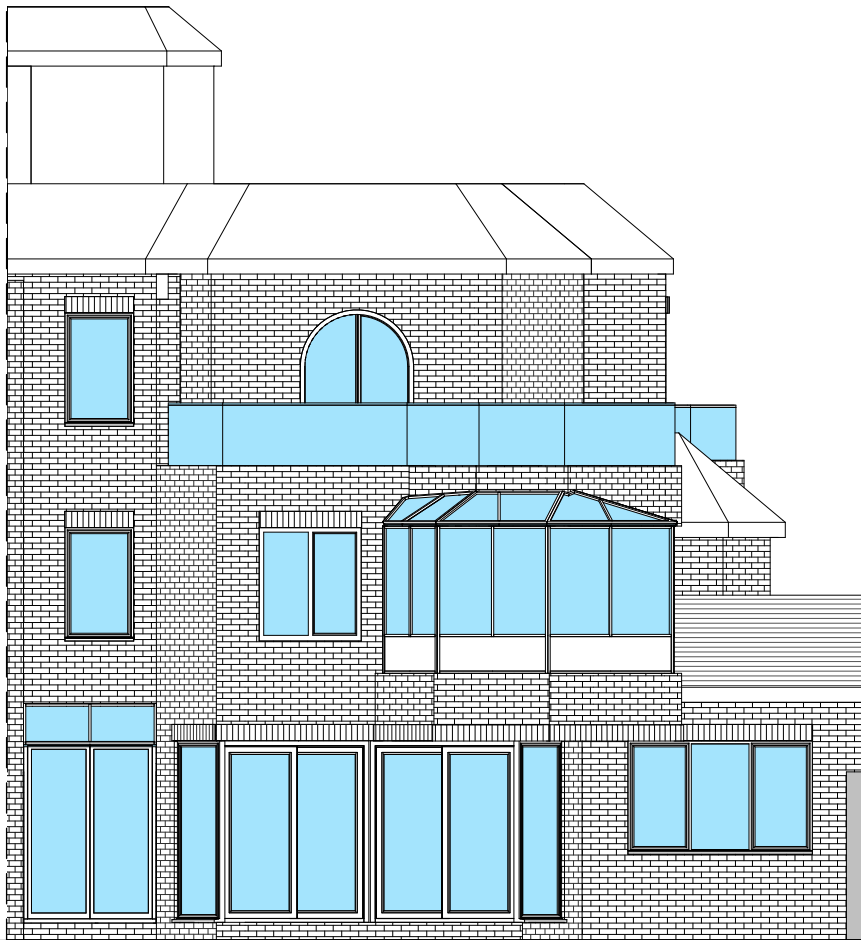

EXISTING
REAR ELEVATION
SCALE 1:100

 



PROPOSED
REAR ELEVATION
SCALE 1:100

 

REVISION		
Rev	Notes	Date
NOTES: All dimensions are to be checked and verified on site prior to construction.		
STATUS Planning		
DRAWING TITLE Existing and proposed rear elevation		
CLIENT Mehraj Mattoo		
PROJECT ADDRESS 26b St Edmund's Terrace, London, NW8 7QB		
SCALE 1:100 at A3		DRAWN BY AB
DATE December 2023		CHECKED BY DD
DRAWING NO.		26BET - 107

Existing front view



Proposed front view

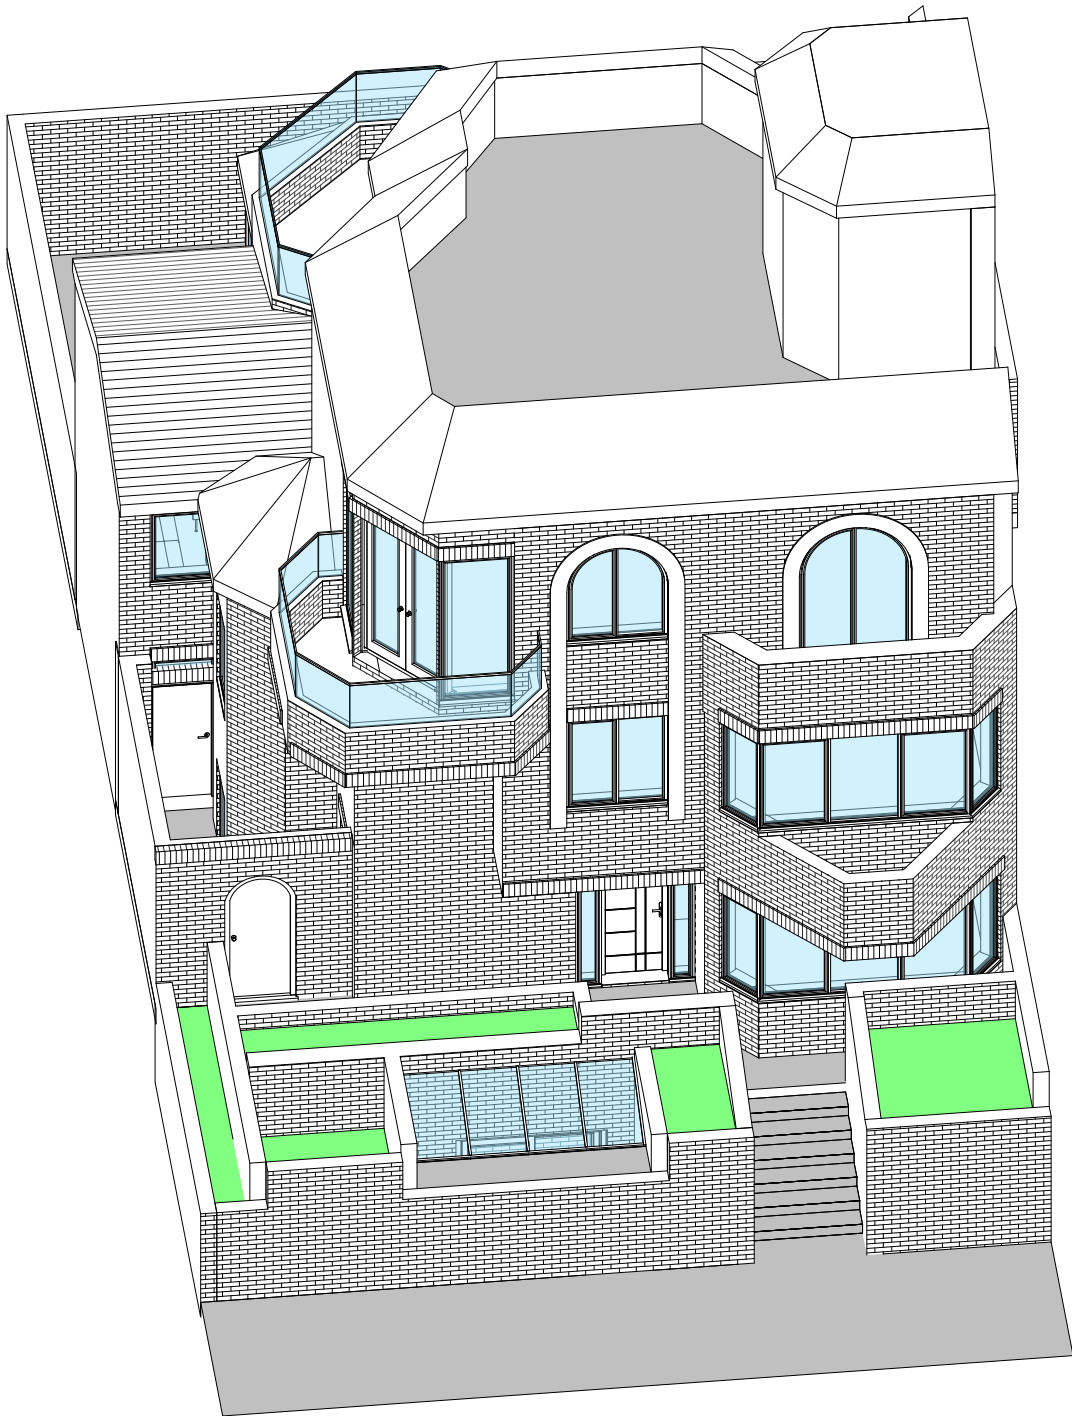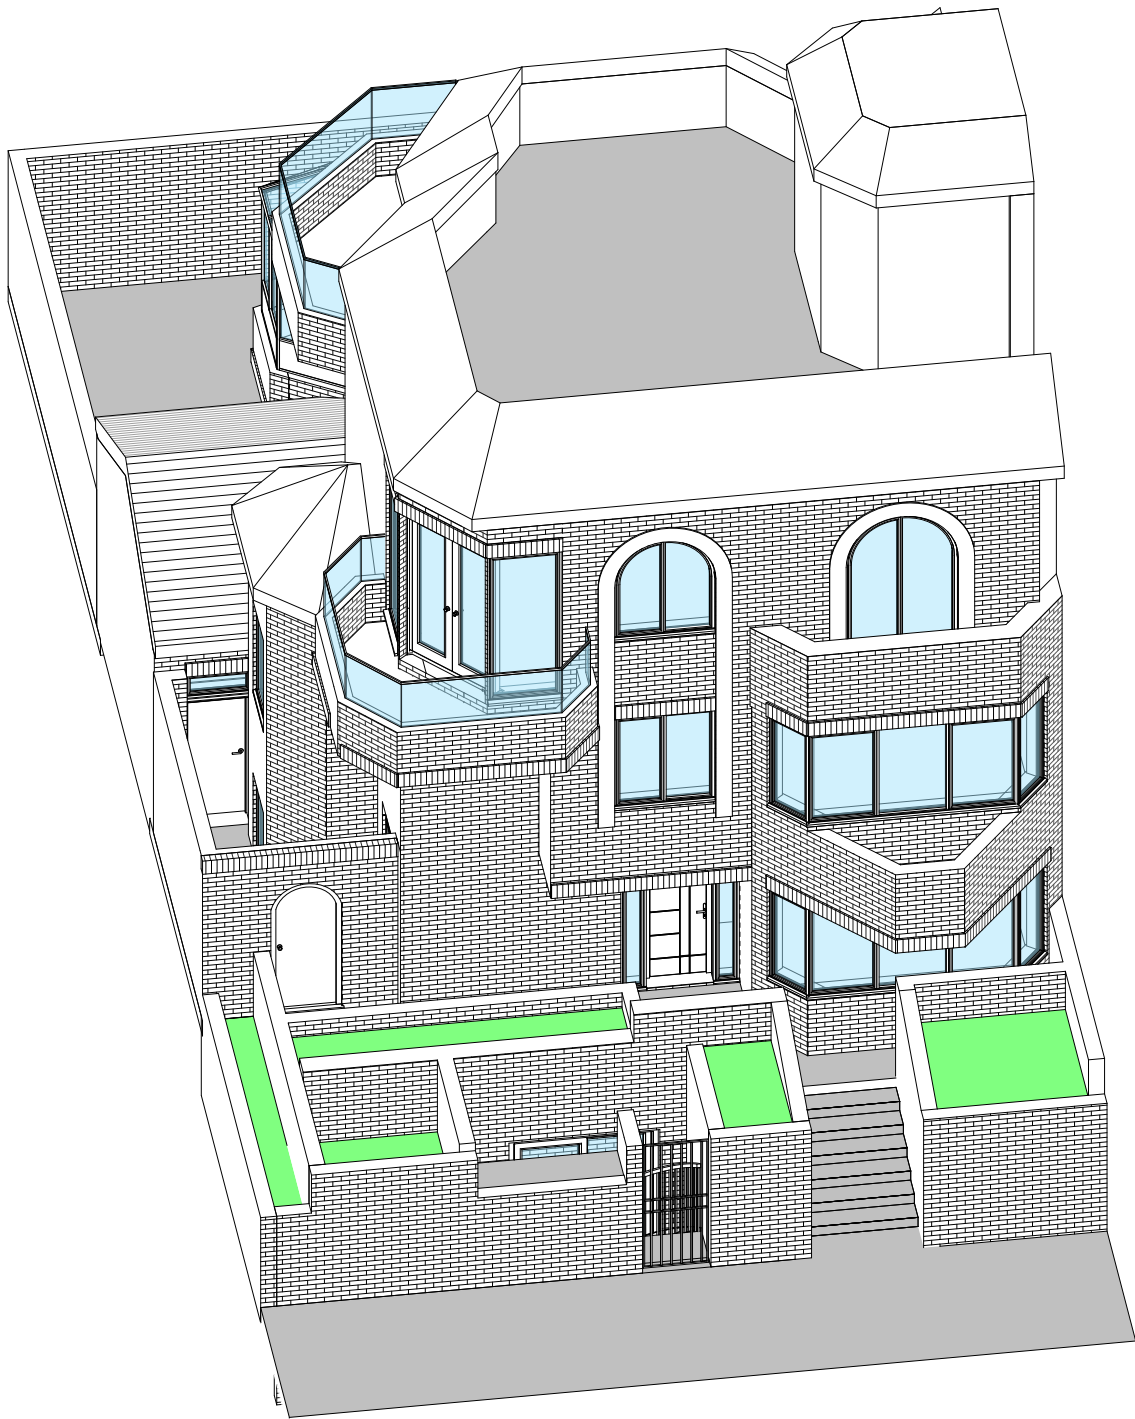

REVISION		
Rev	Notes	Date
NOTES: All dimensions are to be checked and verified on site prior to construction.		
STATUS Planning		
DRAWING TITLE Existing and proposed front view		
CLIENT Mehraj Mattoo		
PROJECT ADDRESS 26b St Edmund's Terrace, London, NW8 7QB		
SCALE Not to scale at A3		DRAWN BY AB
DATE December 2023		CHECKED BY DD
DRAWING NO.		26BET - 108

Existing rear view

Proposed rear view

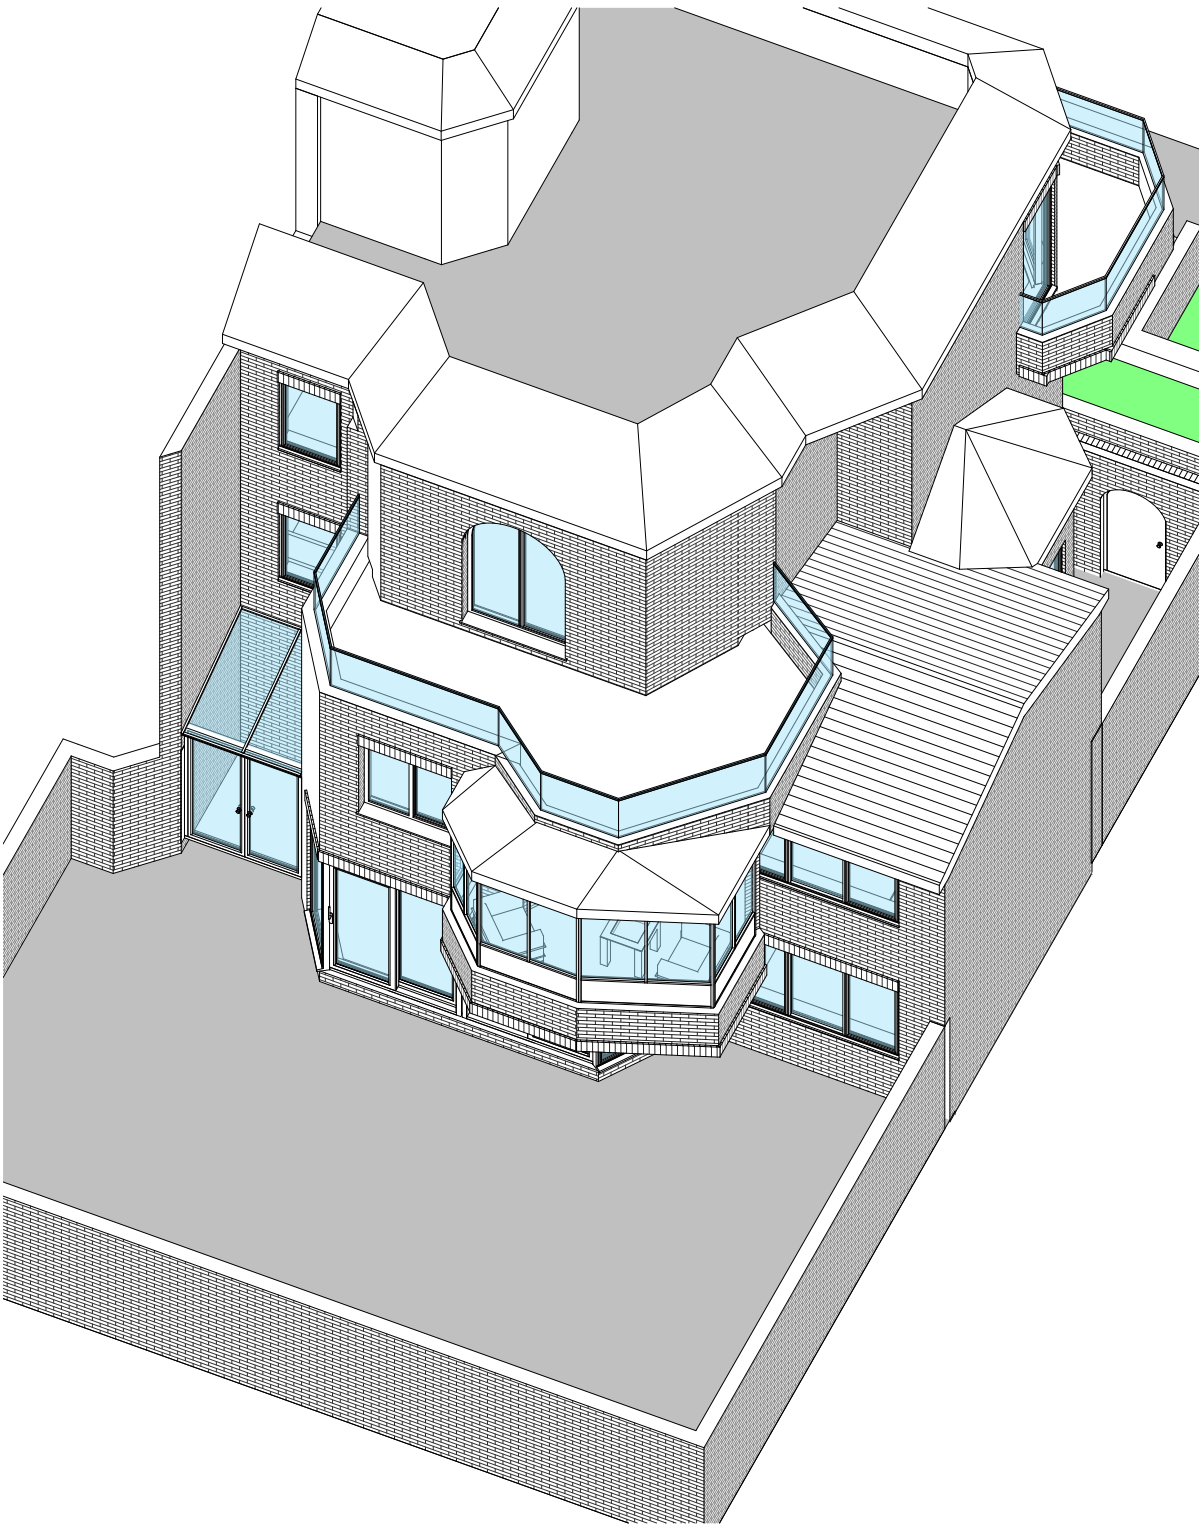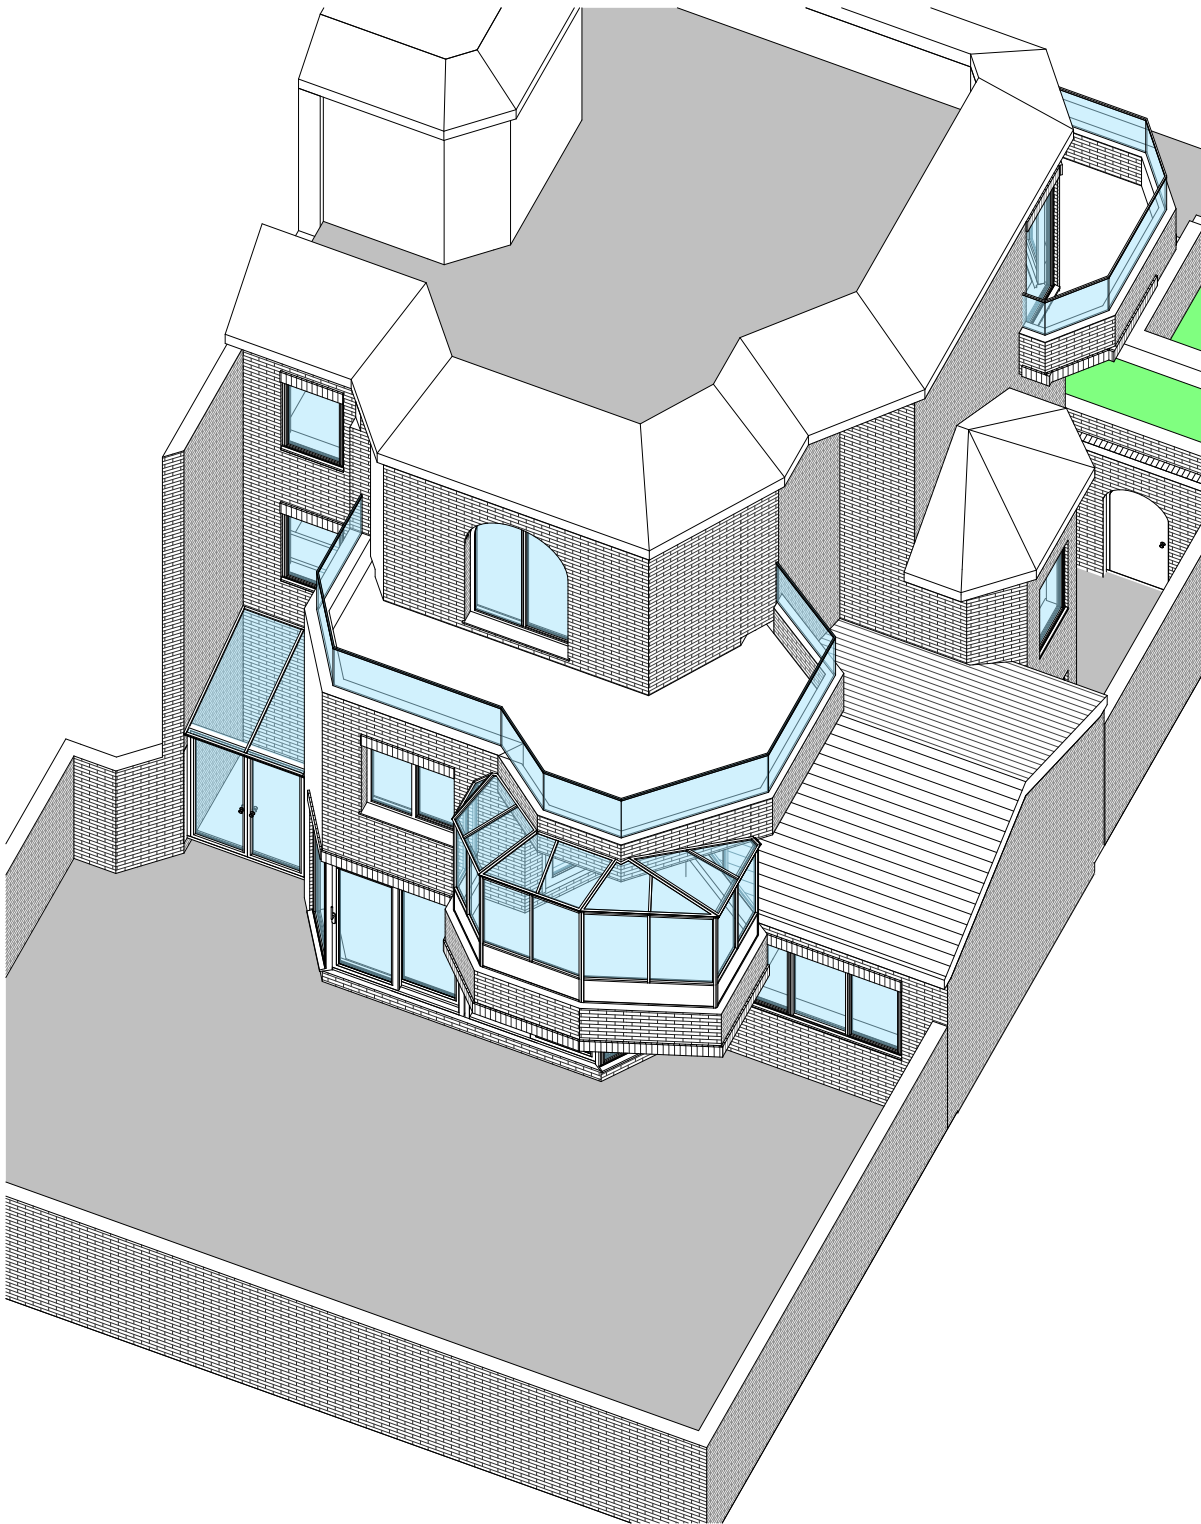

REVISION		
Rev	Notes	Date
NOTES: All dimensions are to be checked and verified on site prior to construction.		
STATUS Planning		
DRAWING TITLE Existing and proposed rear view		
CLIENT Mehraj Mattoo		
PROJECT ADDRESS 26b St Edmund's Terrace, London, NW8 7QB		
SCALE Not to scale at A3		DRAWN BY AB
DATE December 2023		CHECKED BY DD
DRAWING NO.		26BET - 109