


14 Brookfield Park


12 Brookfield Park

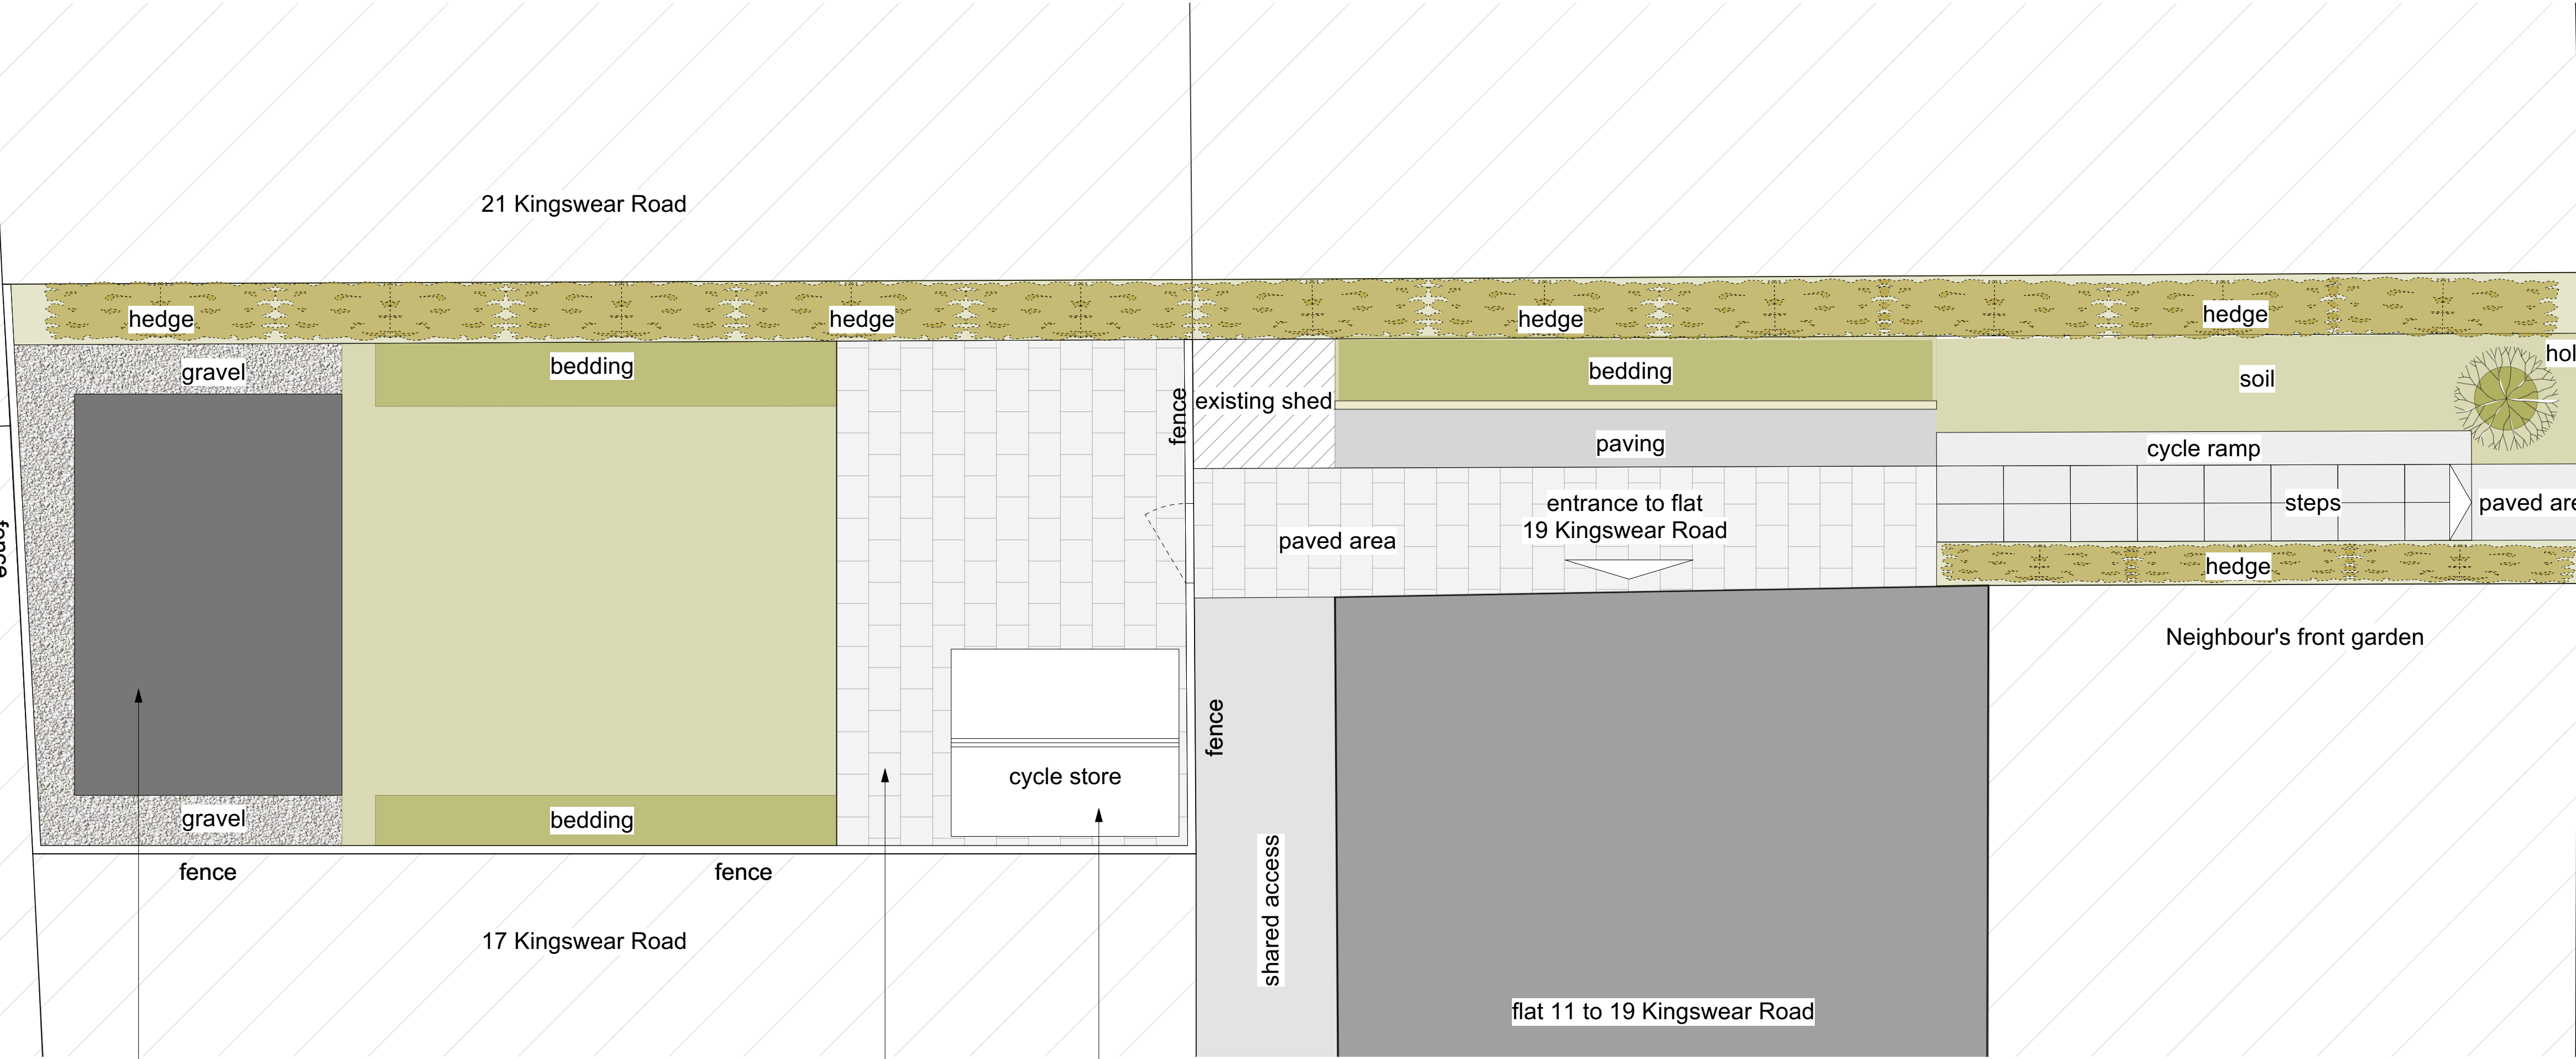

Proposed outbuilding


Proposed paved area

Proposed cycle store

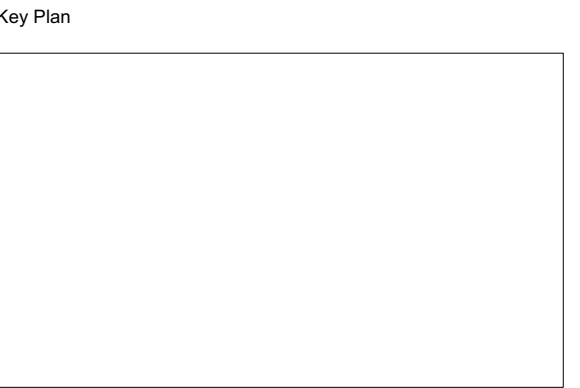

Do not scale from this drawing.
Check drawing on receipt and immediately report any discrepancies to the Architect.
Verify all dimensions and levels on site prior to construction.
The contents of this drawing are Alberto Possamai Architects copyright and shall not be re-used without their written permission.

Notes

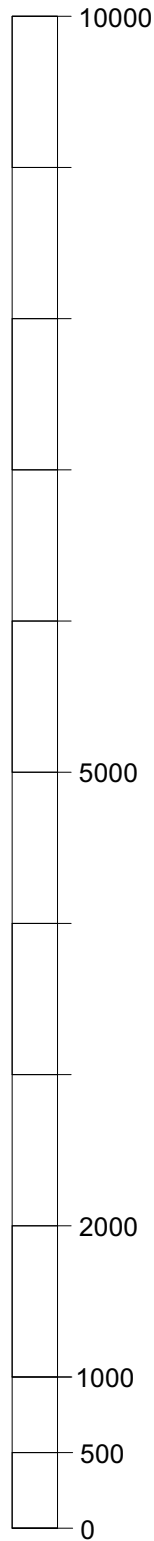

Scale bar in mm

Rev.	Date	Note	Approved
------	------	------	----------

Alberto Possamai Architects
40 Aitons House
Pump House Crescent
Brentford TW8 0FW
T +44(0)7951016930
a.possamai@albertopossamai.com
www.albertopossamai.com



Client
RUTH KHAW

Project
**19 KINGSWEAR ROAD
LONDON
NW5 1EU**

Drawing Title
**OUTBUILDING
SITE PLAN
PROPOSED**

Date	Scale @ A1	Scale @ A3
DEC 2023	1:50	1:100

Project No.	Drawing Status	Purpose
2305	PLANNING	

Drawing Number	Revision
02-APA-100	-