


1:1250 OS

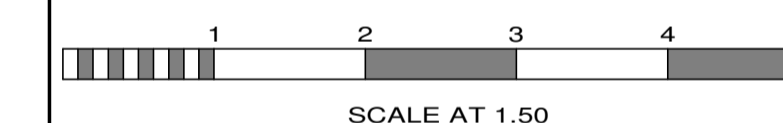

| No. | Date | By | Contents |
|-----------|------|----|----------|
| Revisions | | | |

Site Address
 139 FORTRESS LANE
 LONDON
 NW5 2HR

Job Title
 EXTENSION


Drawing Title
 EXISTING ELEVATIONS

| | | |
|----------------------|----------------------|------------------------|
| Scale 1:50 | Date 10/23 | Drawn by AJC |
|----------------------|----------------------|------------------------|




Alan Cox
 associates
 Architectural & Planning Consultants
 TEL: 020 - 8440 - 7777
 FAX: 020 - 8364 - 9556

| | |
|-------------------------------|------------------|
| Obj. No. 527523 002 | Rev. - |
|-------------------------------|------------------|

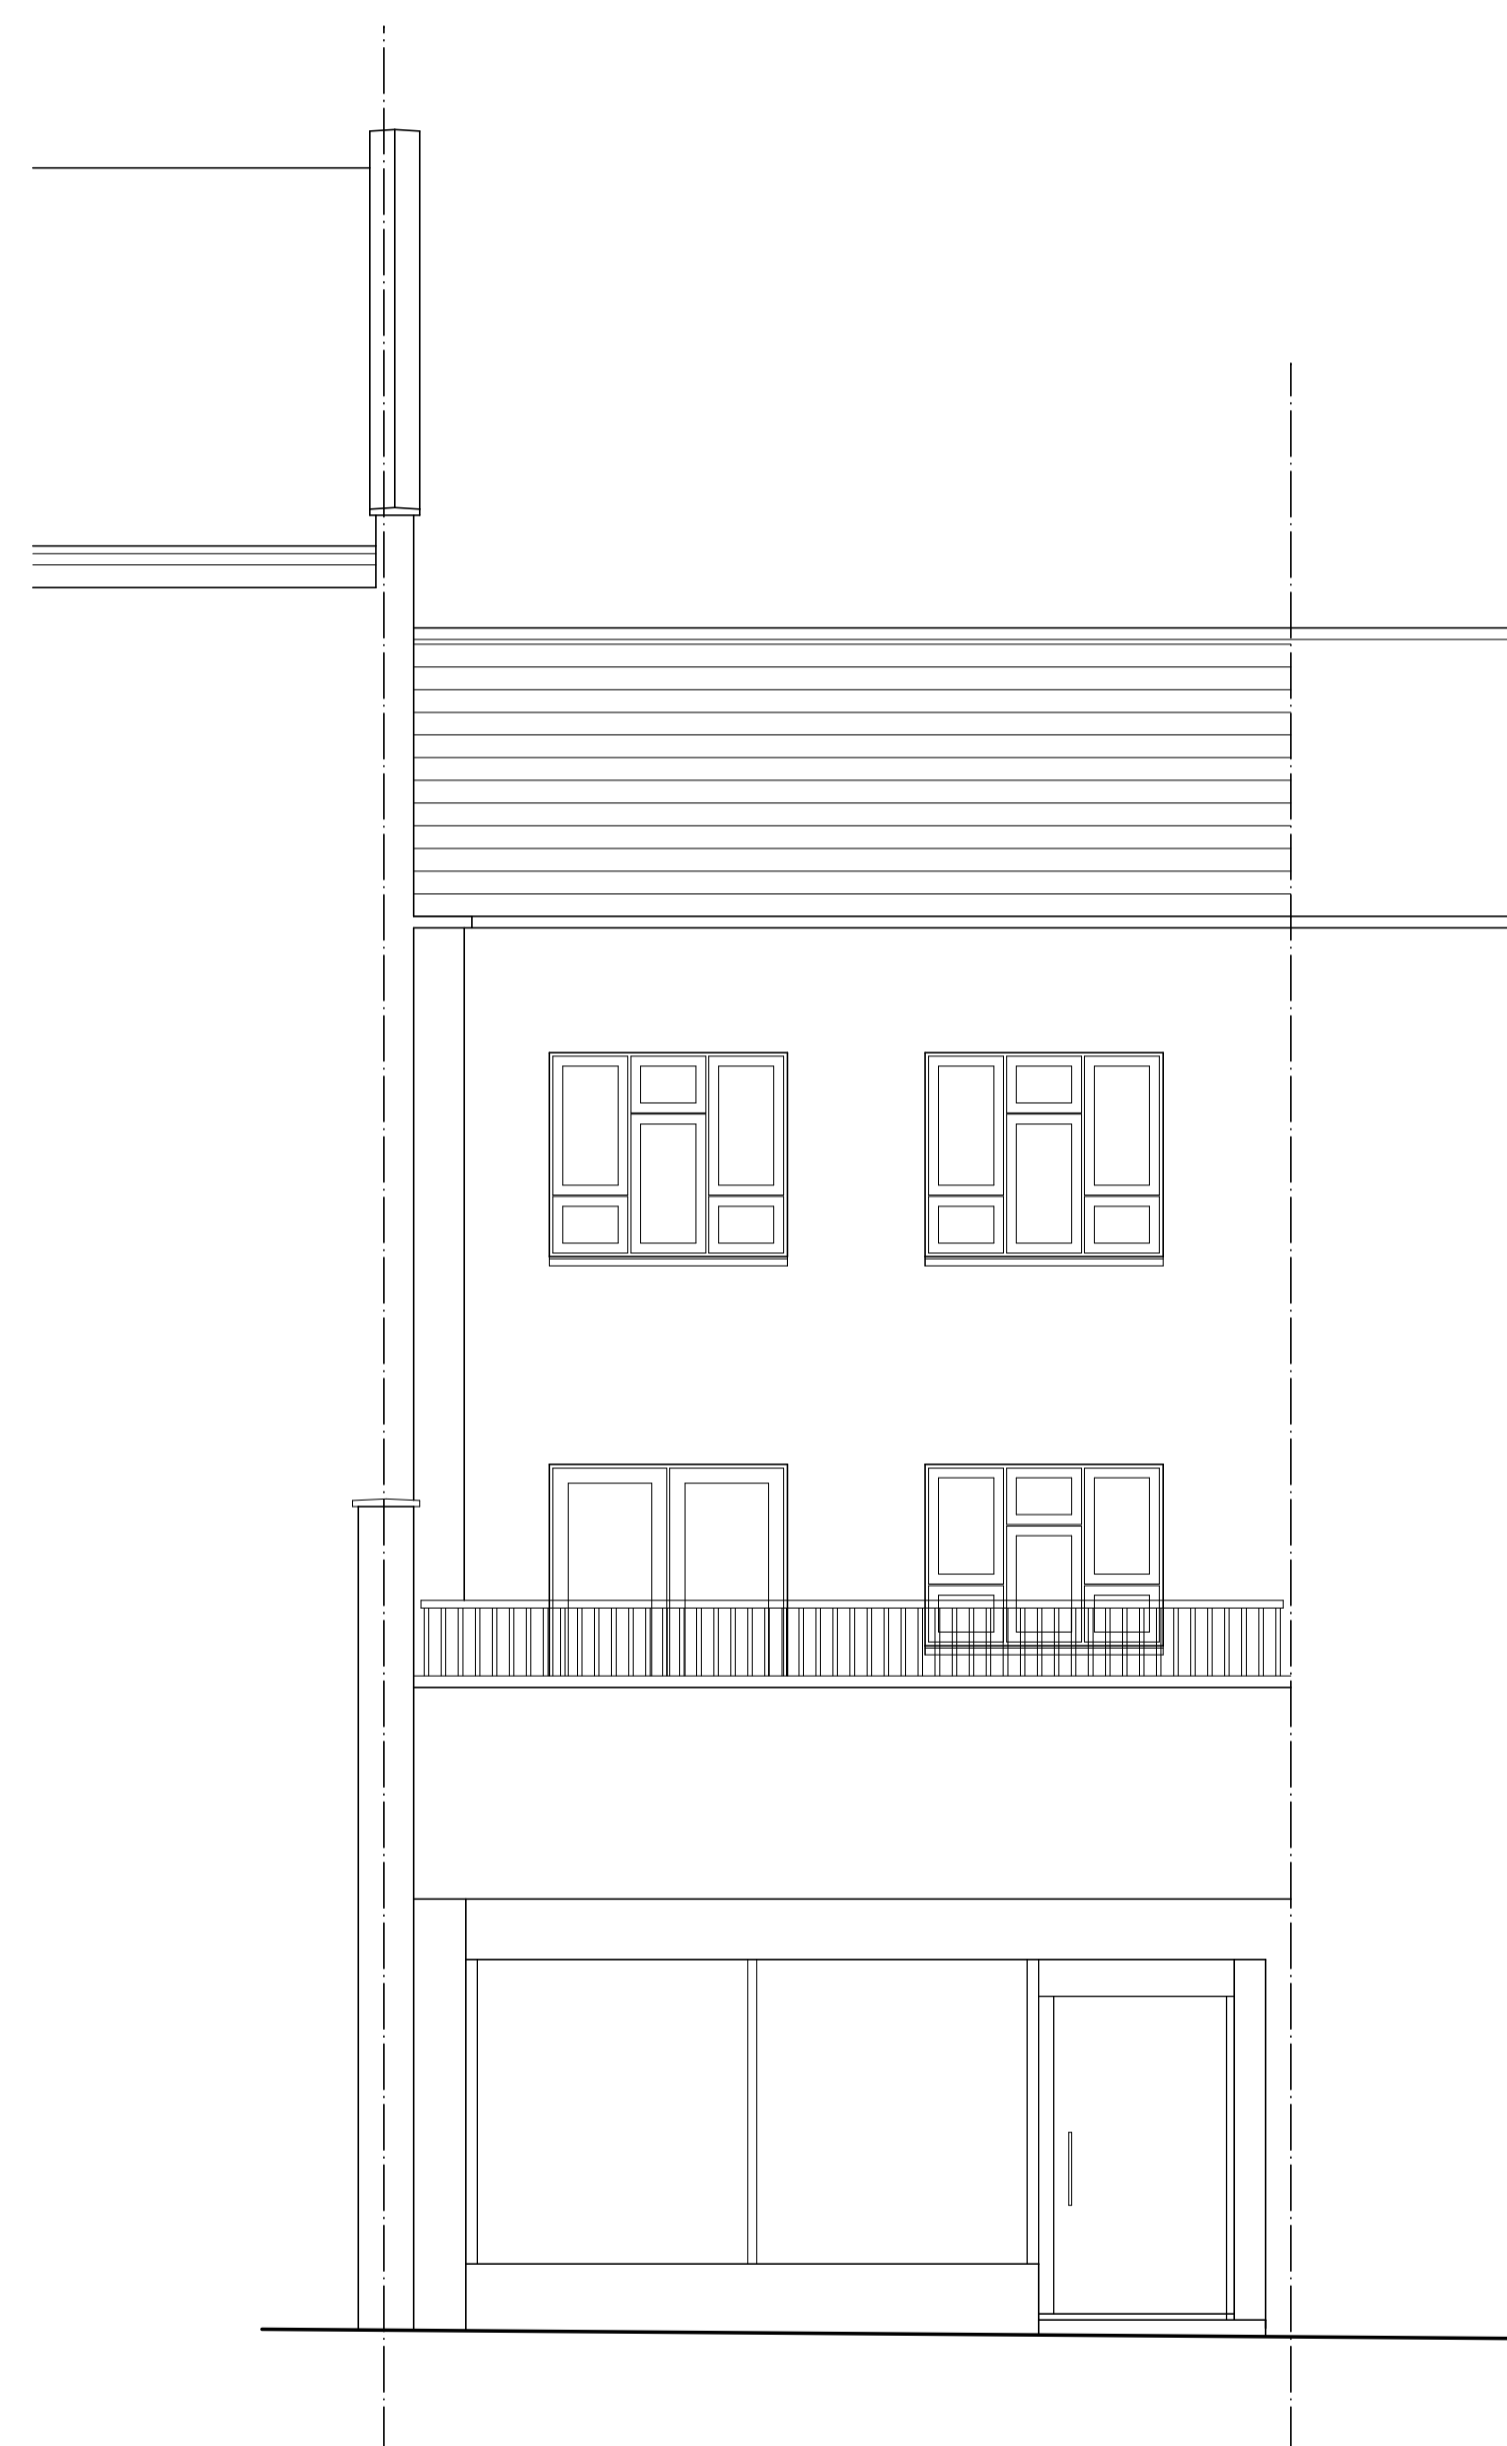

EXISTING FRONT ELEVATION

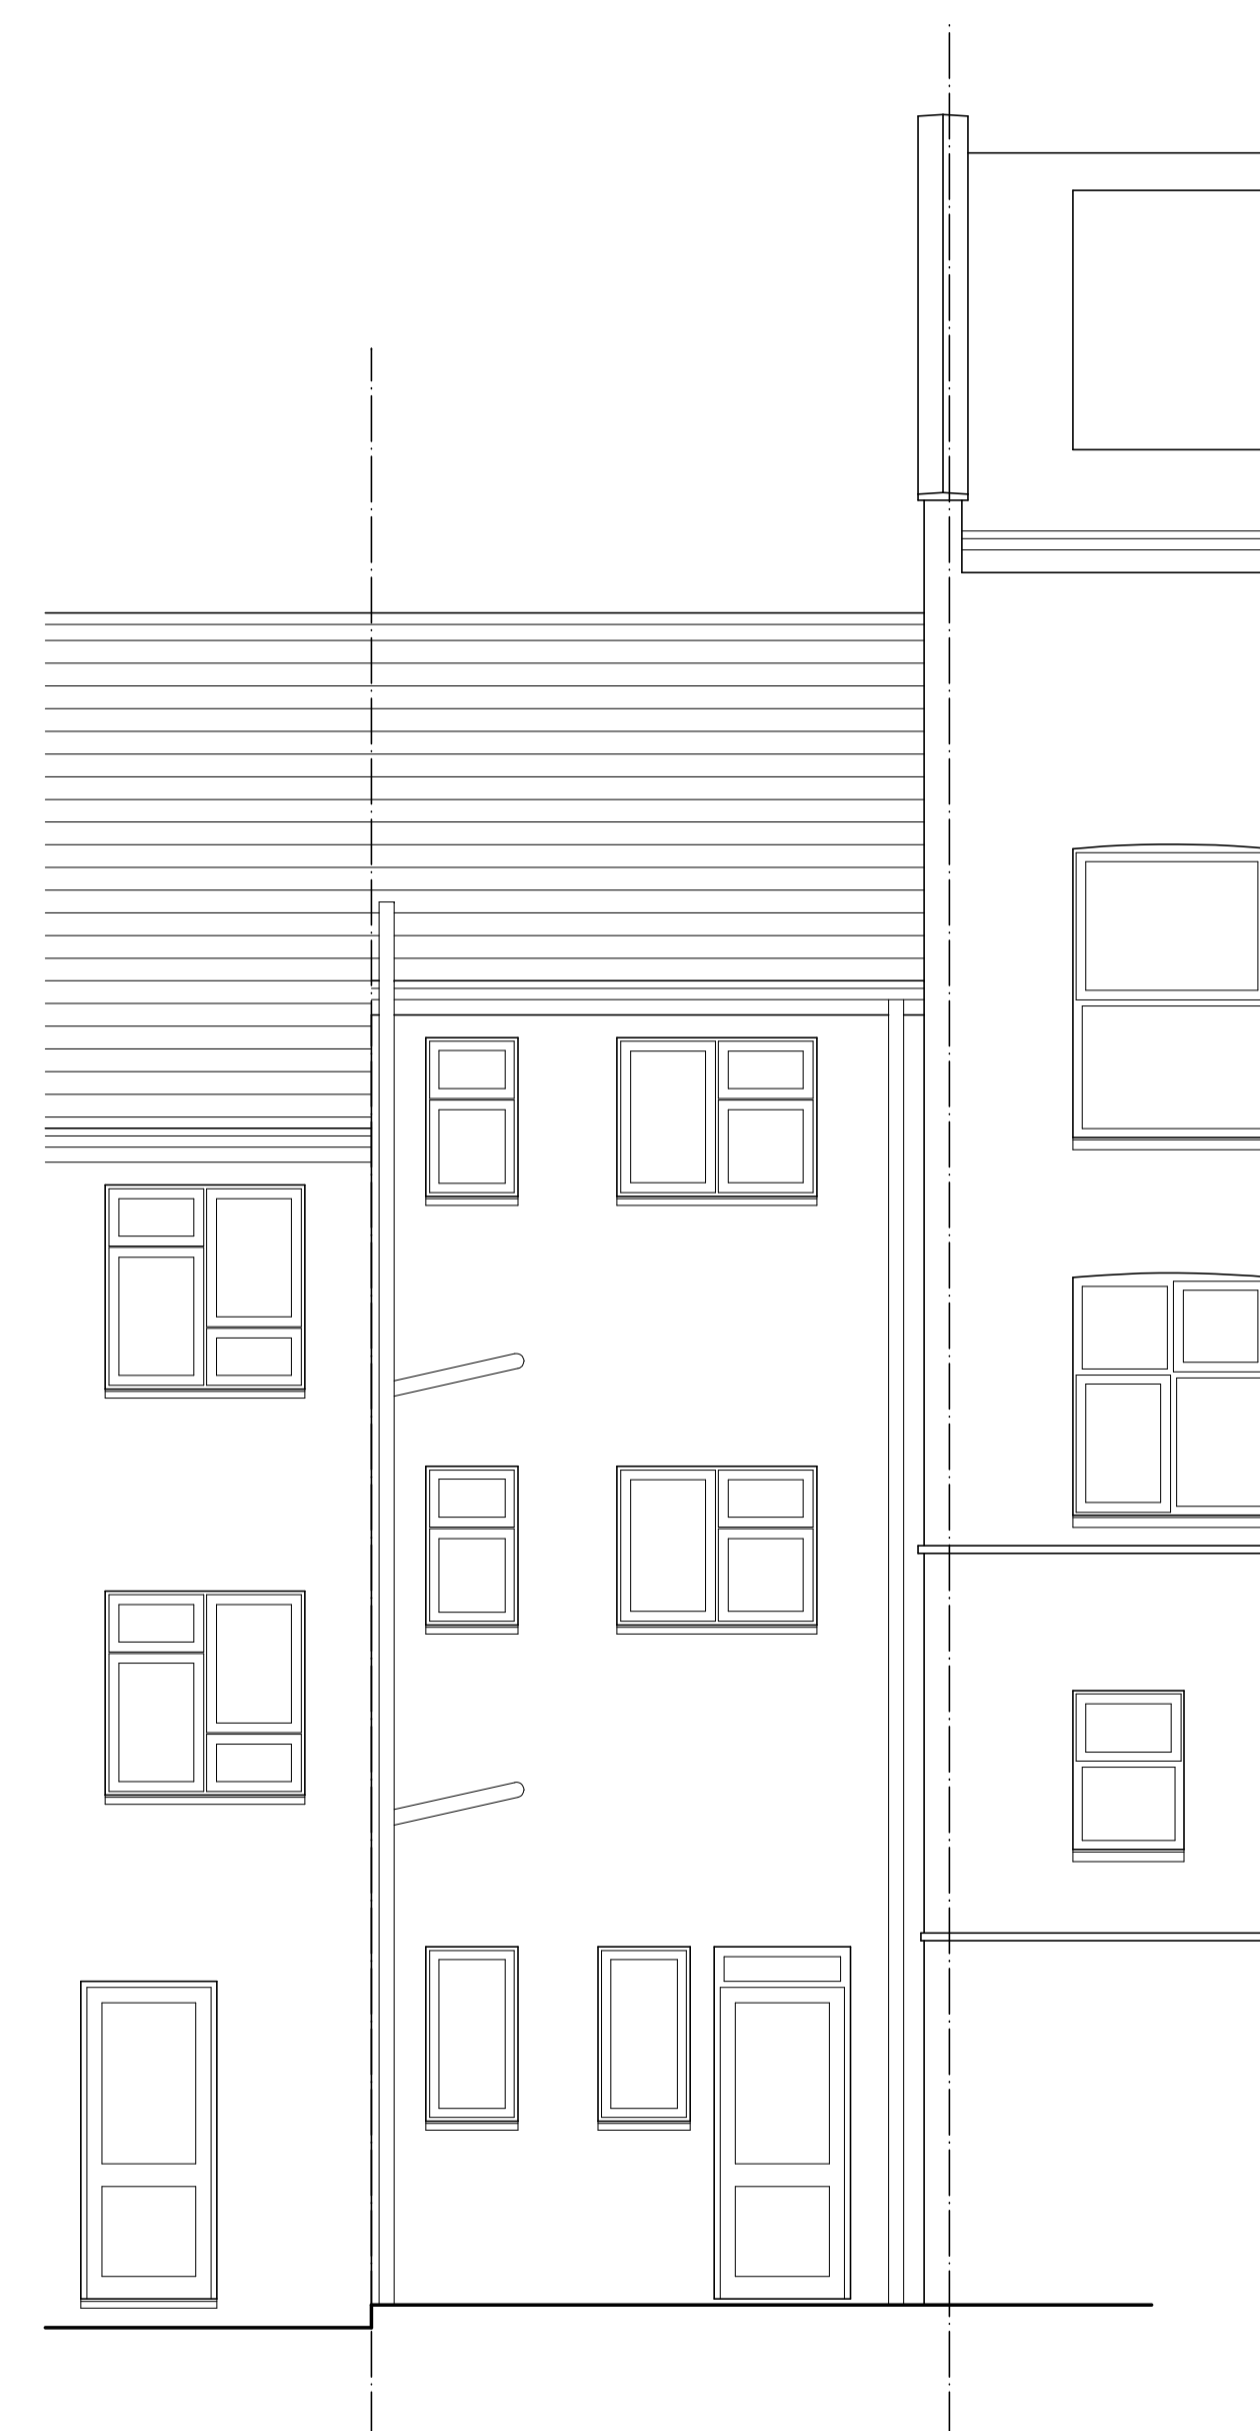

EXISTING REAR ELEVATION