



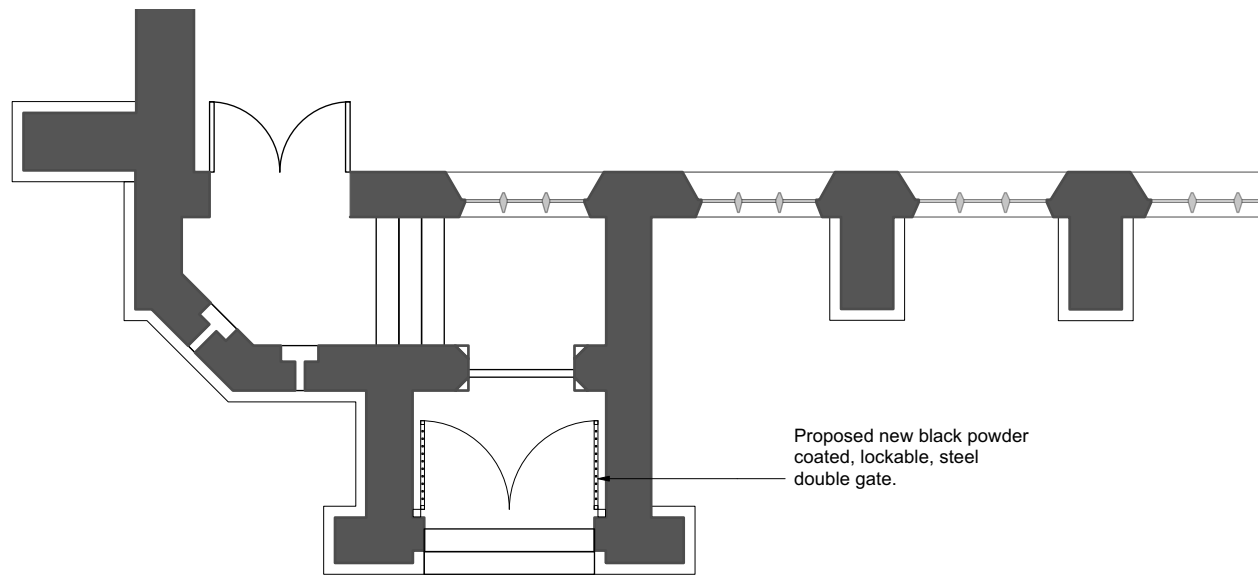

Proposed new black powder coated, lockable, steel double gate.

PORCH ELEVATION

Scale: 1:100

 

Proposed new black powder coated, lockable, steel double gate.


PORCH PLAN

Scale: 1:100



SOUTH EAST ELEVATION

Scale: 1:200

 

 Chartered Building Surveyors Project Managers Land Agents LONDON 181 Union Street, Southwark, SE1 0LN	PROJECT Rossllyn Hill Chapel, Hampstead		CLIENT Rossllyn Hill Unitarian Chapel		
	DRAWING TITLE Proposed Security Gate to Porch		DATE 20/12/2023	SCALE As Annotated	DRAWN BY
HAMPSHIRE Rose Cottage, The Bury Odiham, RG29 1NB	File name: Gate planning.vwx			DRAWING NO J239 / 04	REV

Printed on: 21/12/2023