


PLANNING

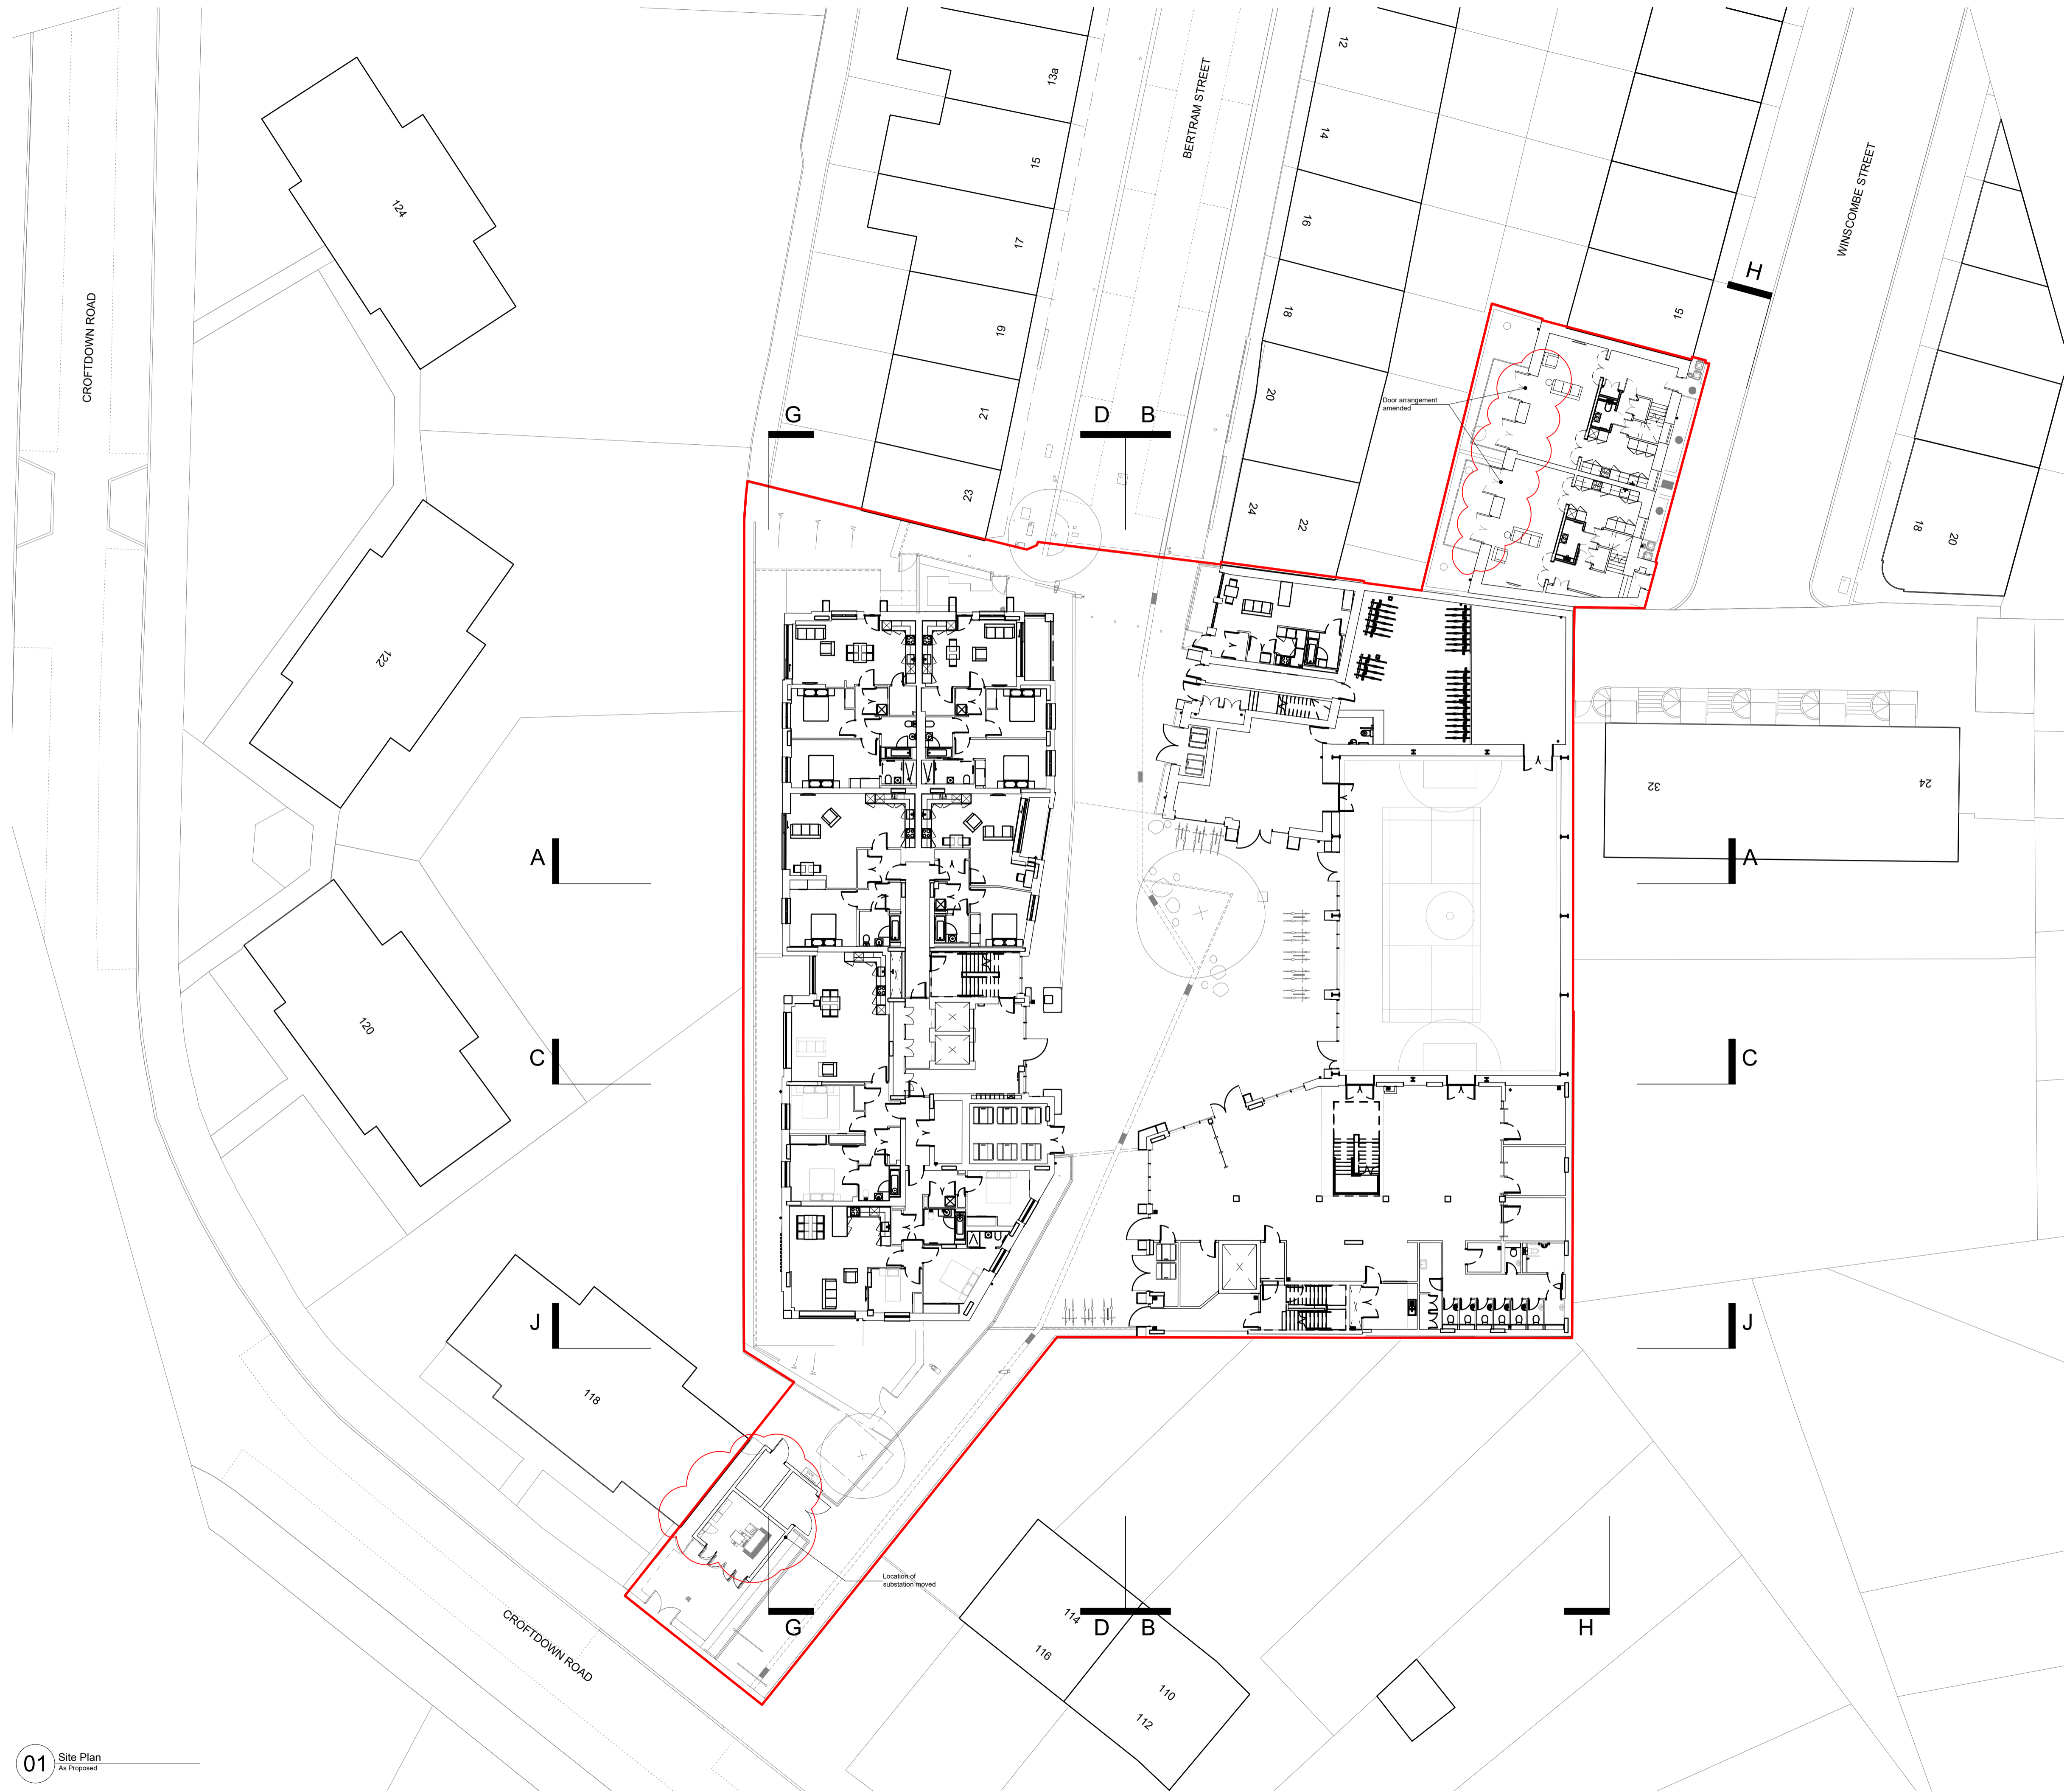

Revised Planning	Sep123	CR	O
Revision description	Date	Init	Rev

hunters
 Space One Beadon Road
 London W8 0EA

Title:
Site Plan
As Proposed

Project:
Camden HNCC
Camden Council

Date:
26/06/23

Drawn By:
CR

Checked:
—

Scale:
1:200@A1

Job No:
M9920

Dwg No:
PL-GA-ST-800

Rev:
O