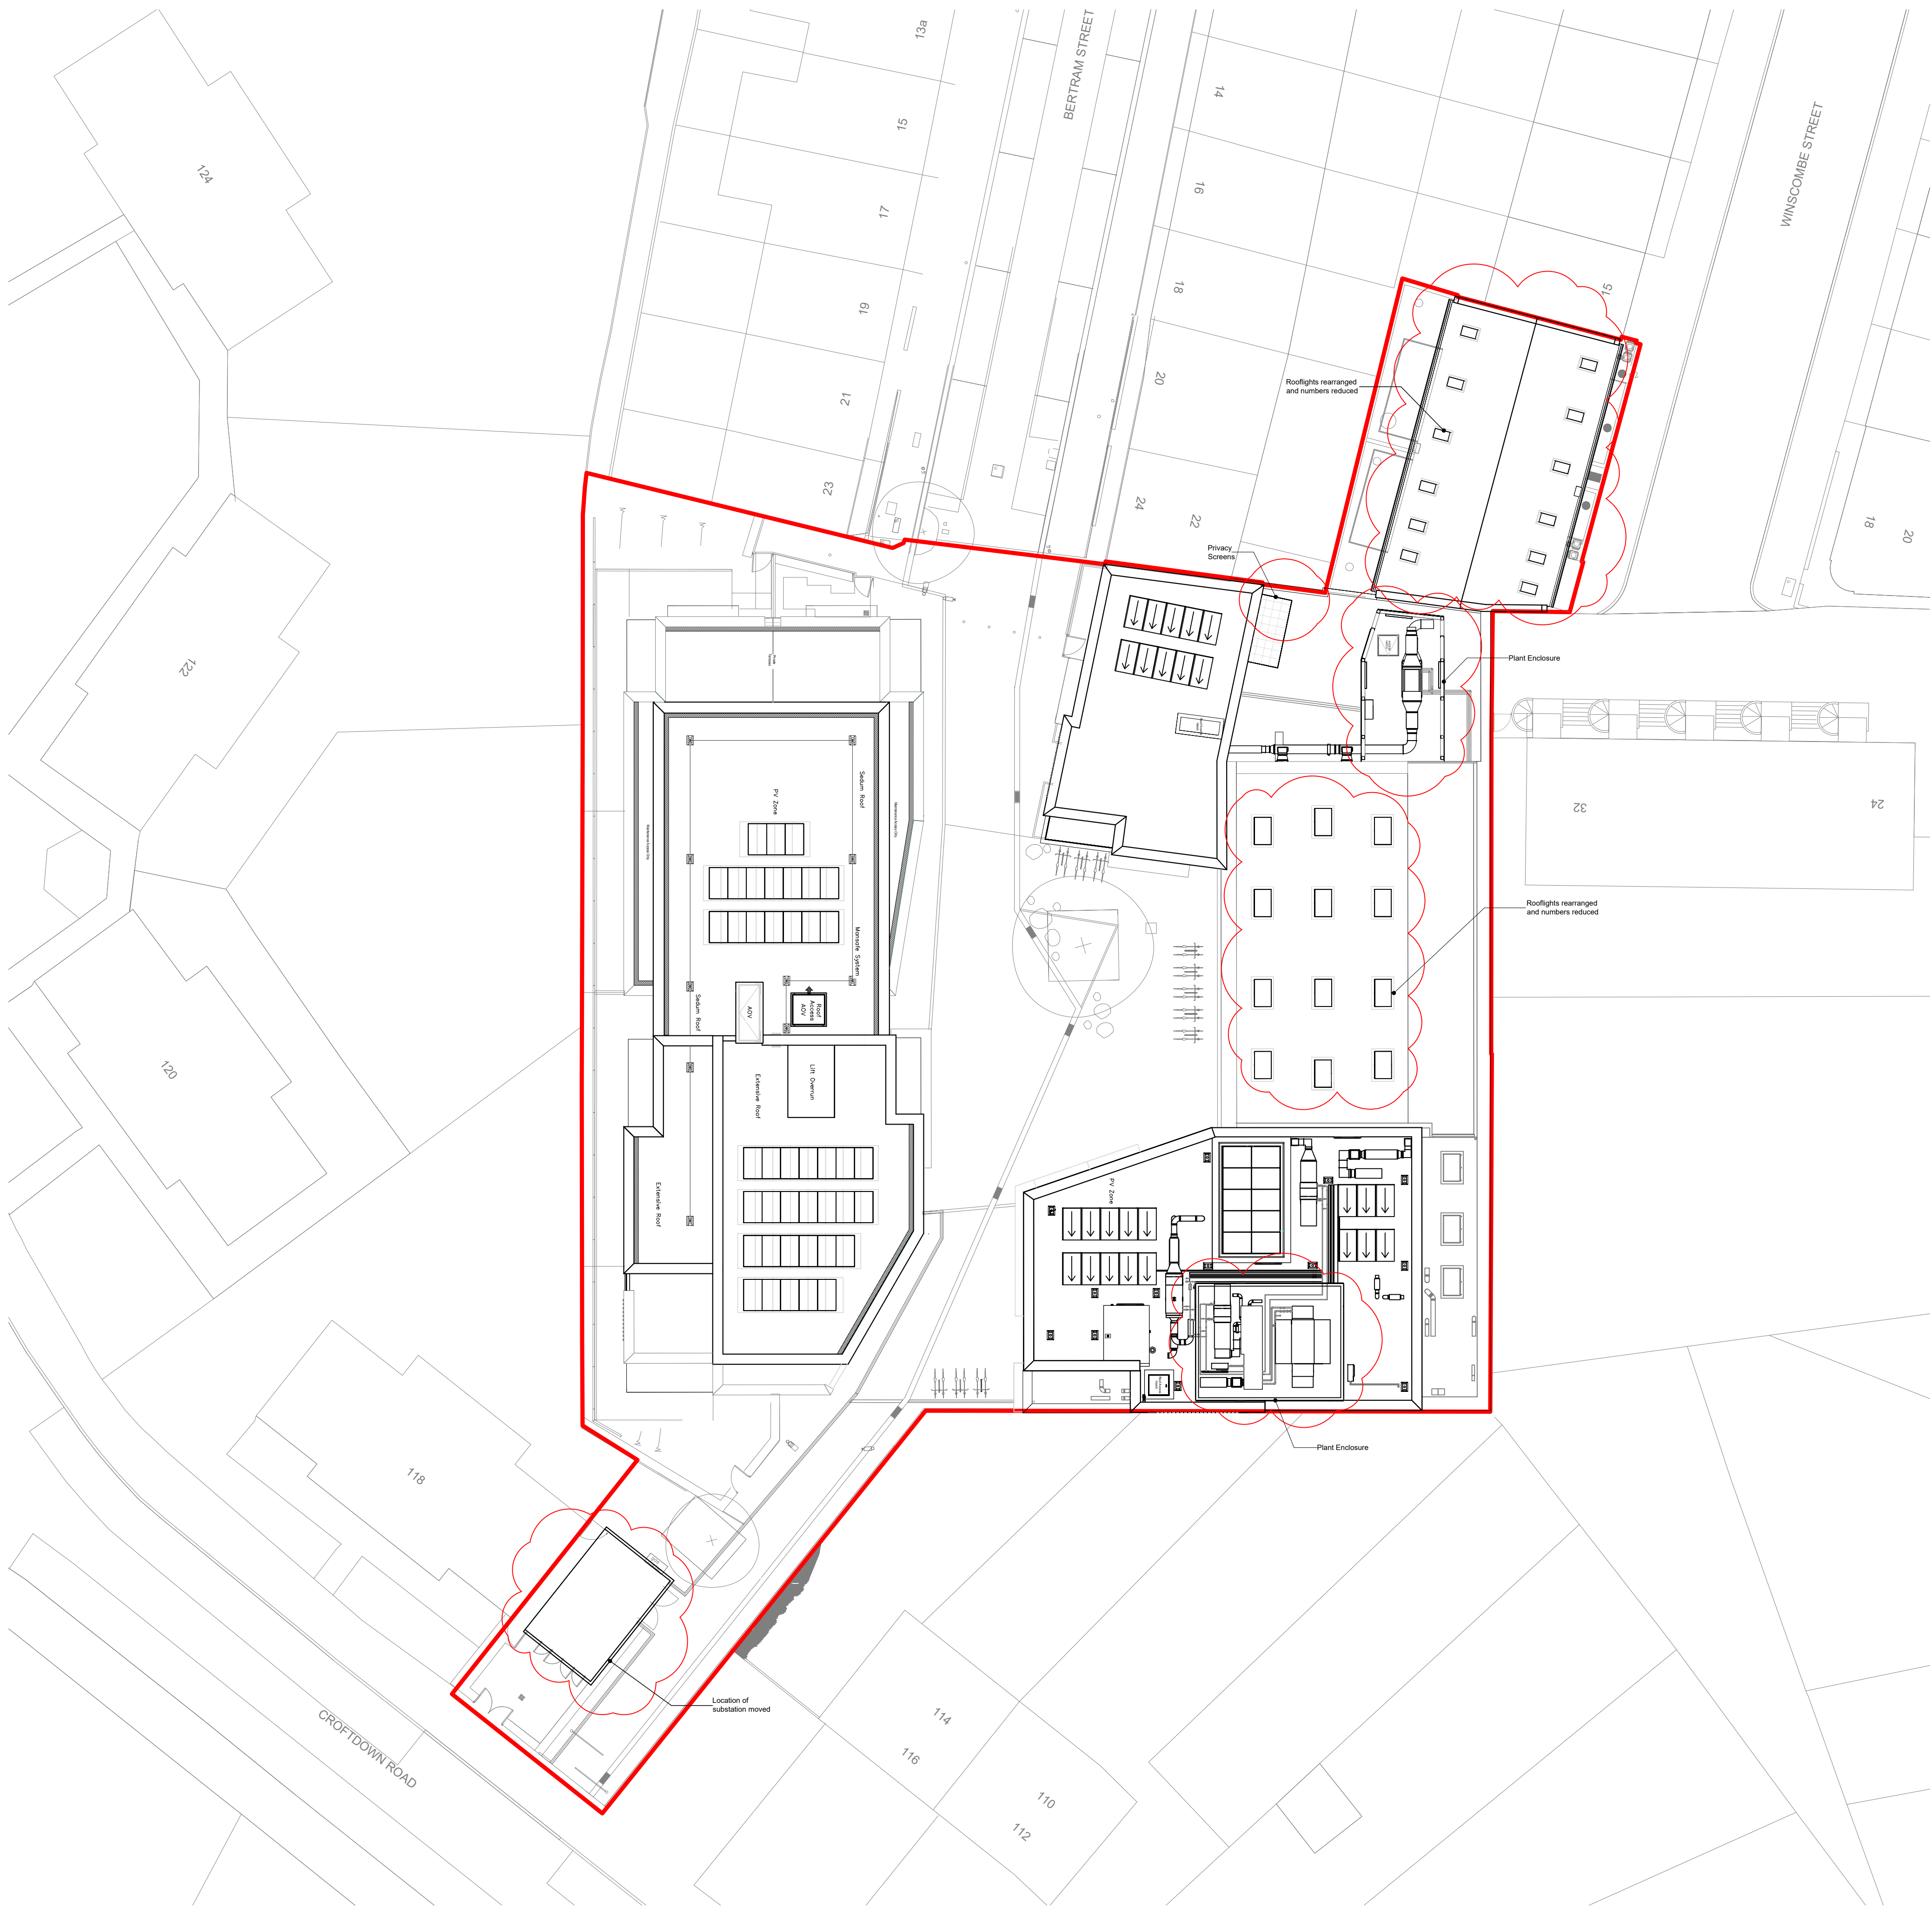


PLANNING

Revised Planning		Sep123	CR	I
Revision description		Date	Init	Rev
hunters				
Space One Beadon Road London W6 0EA				
Title: Roof Plan As Proposed				
Project: Camden HNCC		Camden Council		
Date: 26/06/23	Drawn By: CR	Checked: —	Scale: 1:200@A1	
Job No: M9920	Dwg No: PL-GA-ST-805	Rev: I		