

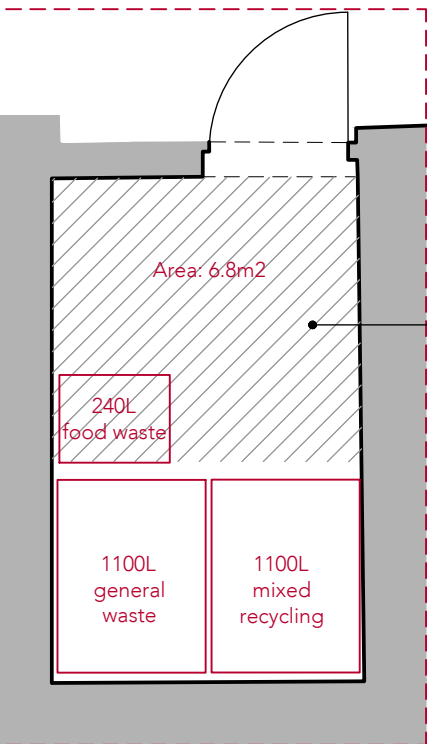


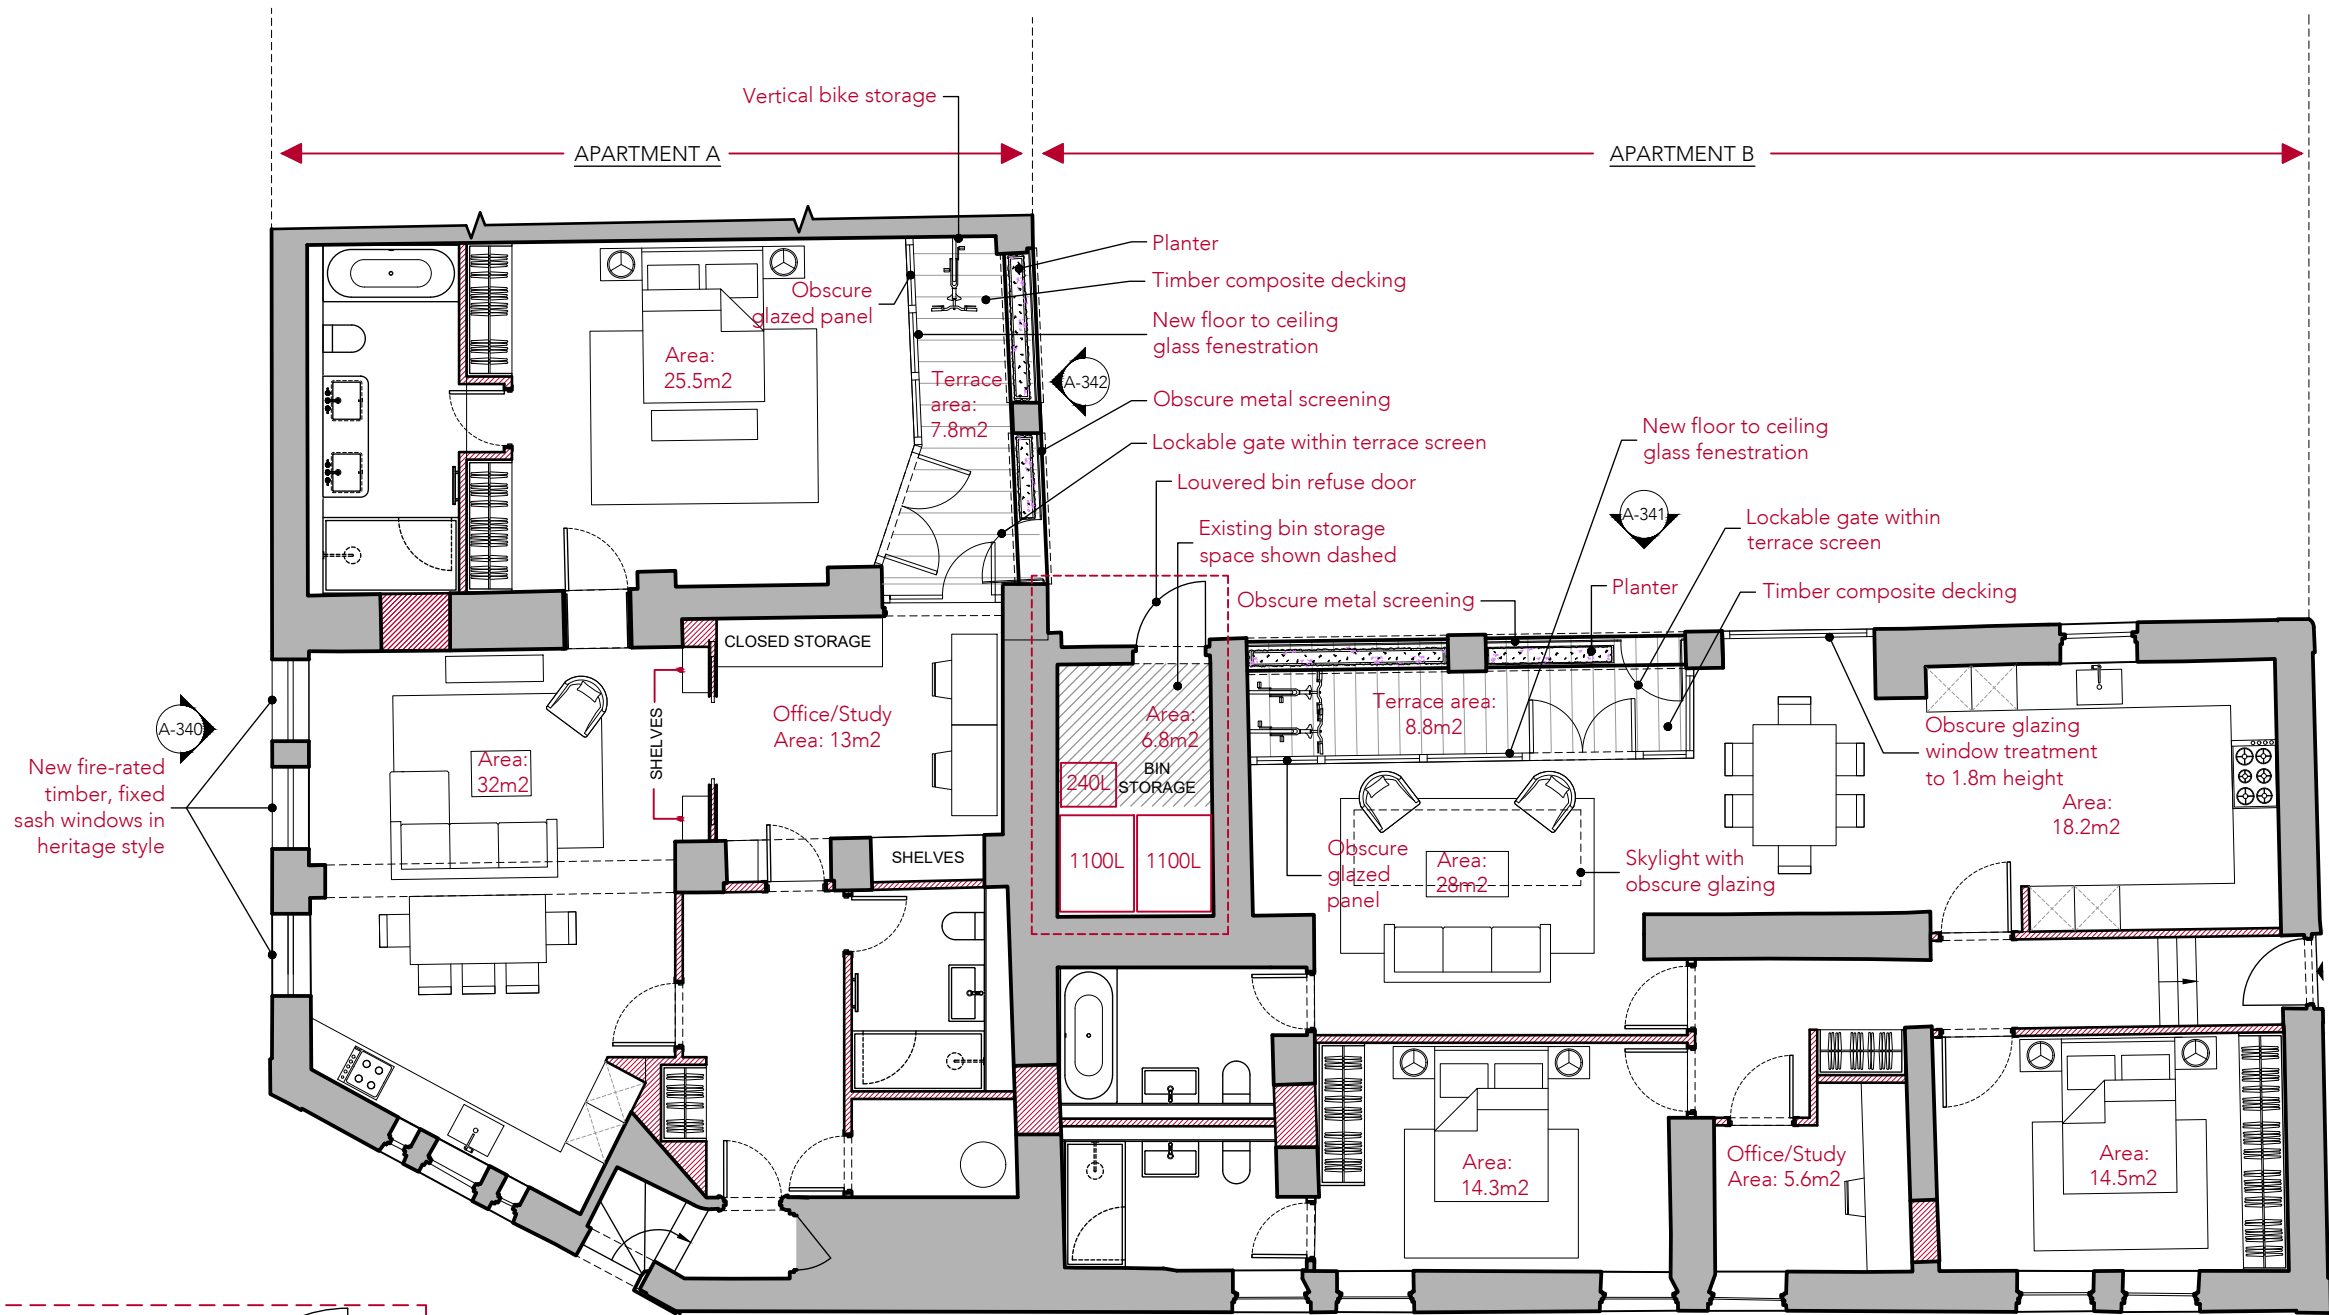

2 PROPOSED BIN STORAGE
scale 1:50

1 PROPOSED LAYOUT PLAN

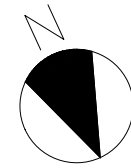

This drawing is protected under Copyright and at no time should any portion of this drawing be reproduced or copied without the permission of the Architect.
(Design Copyright Act 1968)

This drawing must not be used for purposes other than that for which it is provided. It is supplied without liability for any errors or omissions.

Drawings only to be scaled for planning application purposes, all dimensions to be checked on site. All drawings subject to Statutory Authority Approval.

Notes

2 INFORMATION 20.12.2023
1 PLANNING 23.08.2023

No Rev Date

PLANNING

TG STUDIO
ARCHITECTS + INTERIOR DESIGNERS

91A - 91B HEATH STREET
LONDON NW3 6SS
Tel 020 7 636 3838

INFO WWW.TG-STUDIO.CO.UK

Project 81 BELSIZE GARDENS
NW3 4NJ

Date 23.08.2023 Scale @ A3 1:100

Drawing PROPOSED
GROUND FLOOR PLAN

Drawn by IV Checked by TG

Job No. 273 Dwg No. P-300 Rev 1



1 PROPOSED ELEVATION 1

This drawing is protected under Copyright and at no time should any portion of this drawing be reproduced or copied without the permission of the Architect.
(Design Copyright Act 1968)

This drawing must not be used for purposes other than that for which it is provided. It is supplied without liability for any errors or omissions.

Drawings only to be scaled for planning application purposes, all dimensions to be checked on site. All drawings subject to Statutory Authority Approval.

Notes

1	PLANNING	23.08.2023
No	Rev	Date

PLANNING



ARCHITECTS + INTERIOR DESIGNERS

91A - 91B HEATH STREET
LONDON NW3 6SS
Tel 020 7636 3838

INFO WWW.TG-STUDIO.CO.UK

Project	81 BELSIZE GARDENS NW3 4NJ			
Date	23.08.2023	Scale @ A3	1:100	
Drawing	PROPOSED GROUND FLOOR ELEVATION 1			
Drawn by	IV	Checked by	TG	
Jobb No.	273	Dwg No.	P-340	Rev 1



1 PROPOSED ELEVATION 2



This drawing is protected under Copyright and at no time should any portion of this drawing be reproduced or copied without the permission of the Architect.
(Design Copyright Act 1968)

This drawing must not be used for purposes other than that for which it is provided. It is supplied without liability for any errors or omissions.

Drawings only to be scaled for planning application purposes, all dimensions to be checked on site. All drawings subject to Statutory Authority Approval.

Notes

1	PLANNING	23.08.2023
No	Rev	Date

PLANNING



ARCHITECTS + INTERIOR DESIGNERS

91A - 91B HEATH STREET
LONDON NW3 6SS
Tel 020 7 636 3838

INFO WWW.TG-STUDIO.CO.UK

Project	81 BELSIZE GARDENS NW3 4NJ			
Date	23.08.2023	Scale @ A3	1:100	
Drawing	PROPOSED GROUND FLOOR ELEVATION 2			
Drawn by	IV	Checked by	TG	
Job No.	273	Dwg No.	P-341	Rev 1



1 PROPOSED ELEVATION 3



This drawing is protected under Copyright and at no time should any portion of this drawing be reproduced or copied without the permission of the Architect.
(Design Copyright Act 1968)

This drawing must not be used for purposes other than that for which it is provided. It is supplied without liability for any errors or omissions.

Drawings only to be scaled for planning application purposes, all dimensions to be checked on site. All drawings subject to Statutory Authority Approval.

Notes

1	PLANNING	23.08.2023
No	Rev	Date

Status PLANNING




ARCHITECTS + INTERIOR DESIGNERS

91A - 91B HEATH STREET
LONDON NW3 6SS
Tel 020 7636 3838

INFO WWW.TG-STUDIO.CO.UK

Project	81 BELSIZE GARDENS NW3 4NJ			
Date	23.08.2023	Scale @ A3	1:100	
Drawing	PROPOSED GROUND FLOOR ELEVATION 2			
Drawn by	IV	Checked by	TG	
Job No.	273	Dwg No.	P-342	Rev 1

 

Project	81 BELSIZE GARDENS NW3 4NJ			
Date	29.11.2023	Scale @ A3	1:100	
Drawing	PROPOSED ROOF PLAN			
Drawn by	IV	Checked by	TG	
Job No.	273	Dwg No.	P-343	Rev 1