
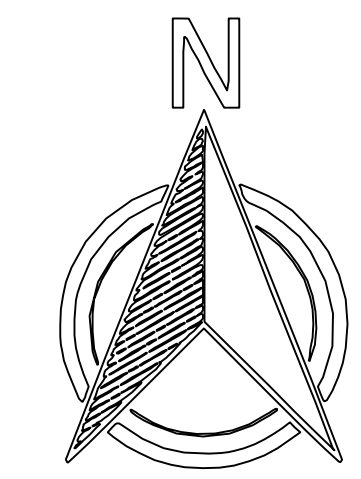


NOTES:

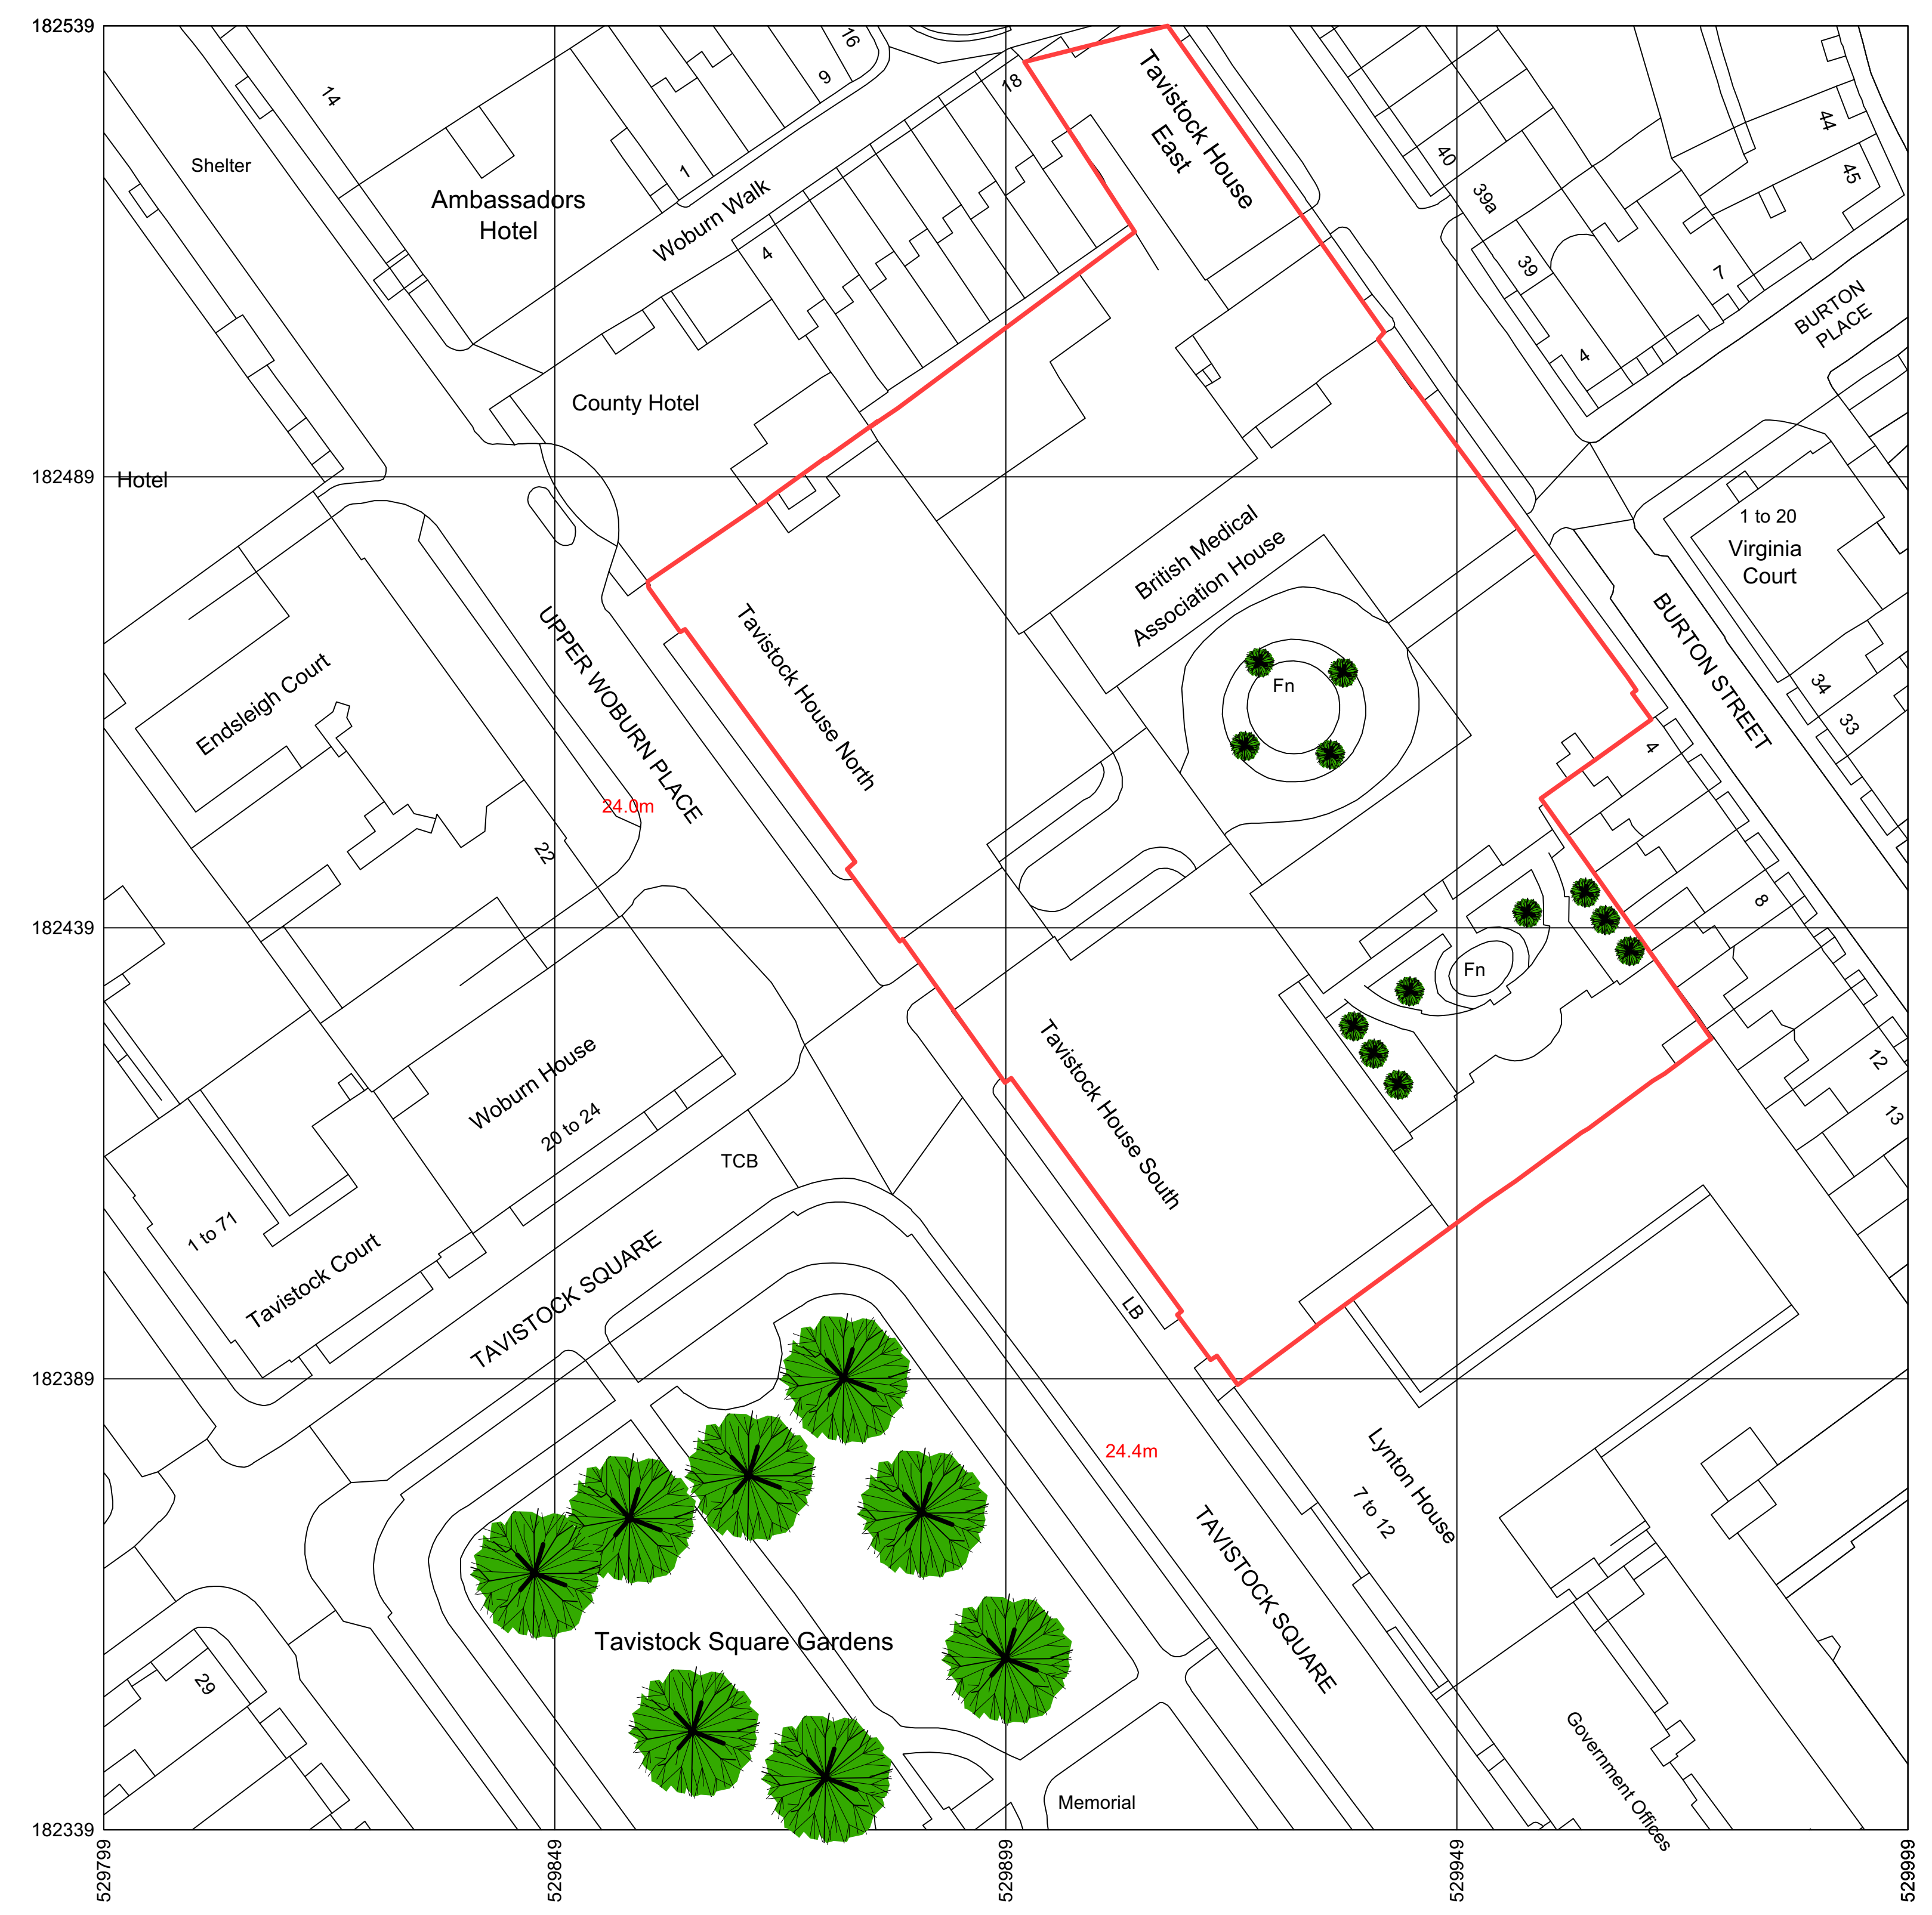

REVISIONS:

Rev:	Date:	Drawn:	Checked:
B	21/12/23	ATR	-

Details:
Extended red line perimeter

INFORMATION



Project
BMA- Garden Cafe
Tavistock Square, London WC1H 9JZ

Client	Date	Drawn
CH&CO	06/11/23	AT

Description	Scale	Checked
Site plan	1:500 @ A0	-

Drawg No	Revision
4782-XX-P-00-001	B