

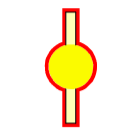

 
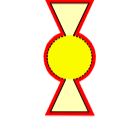
 
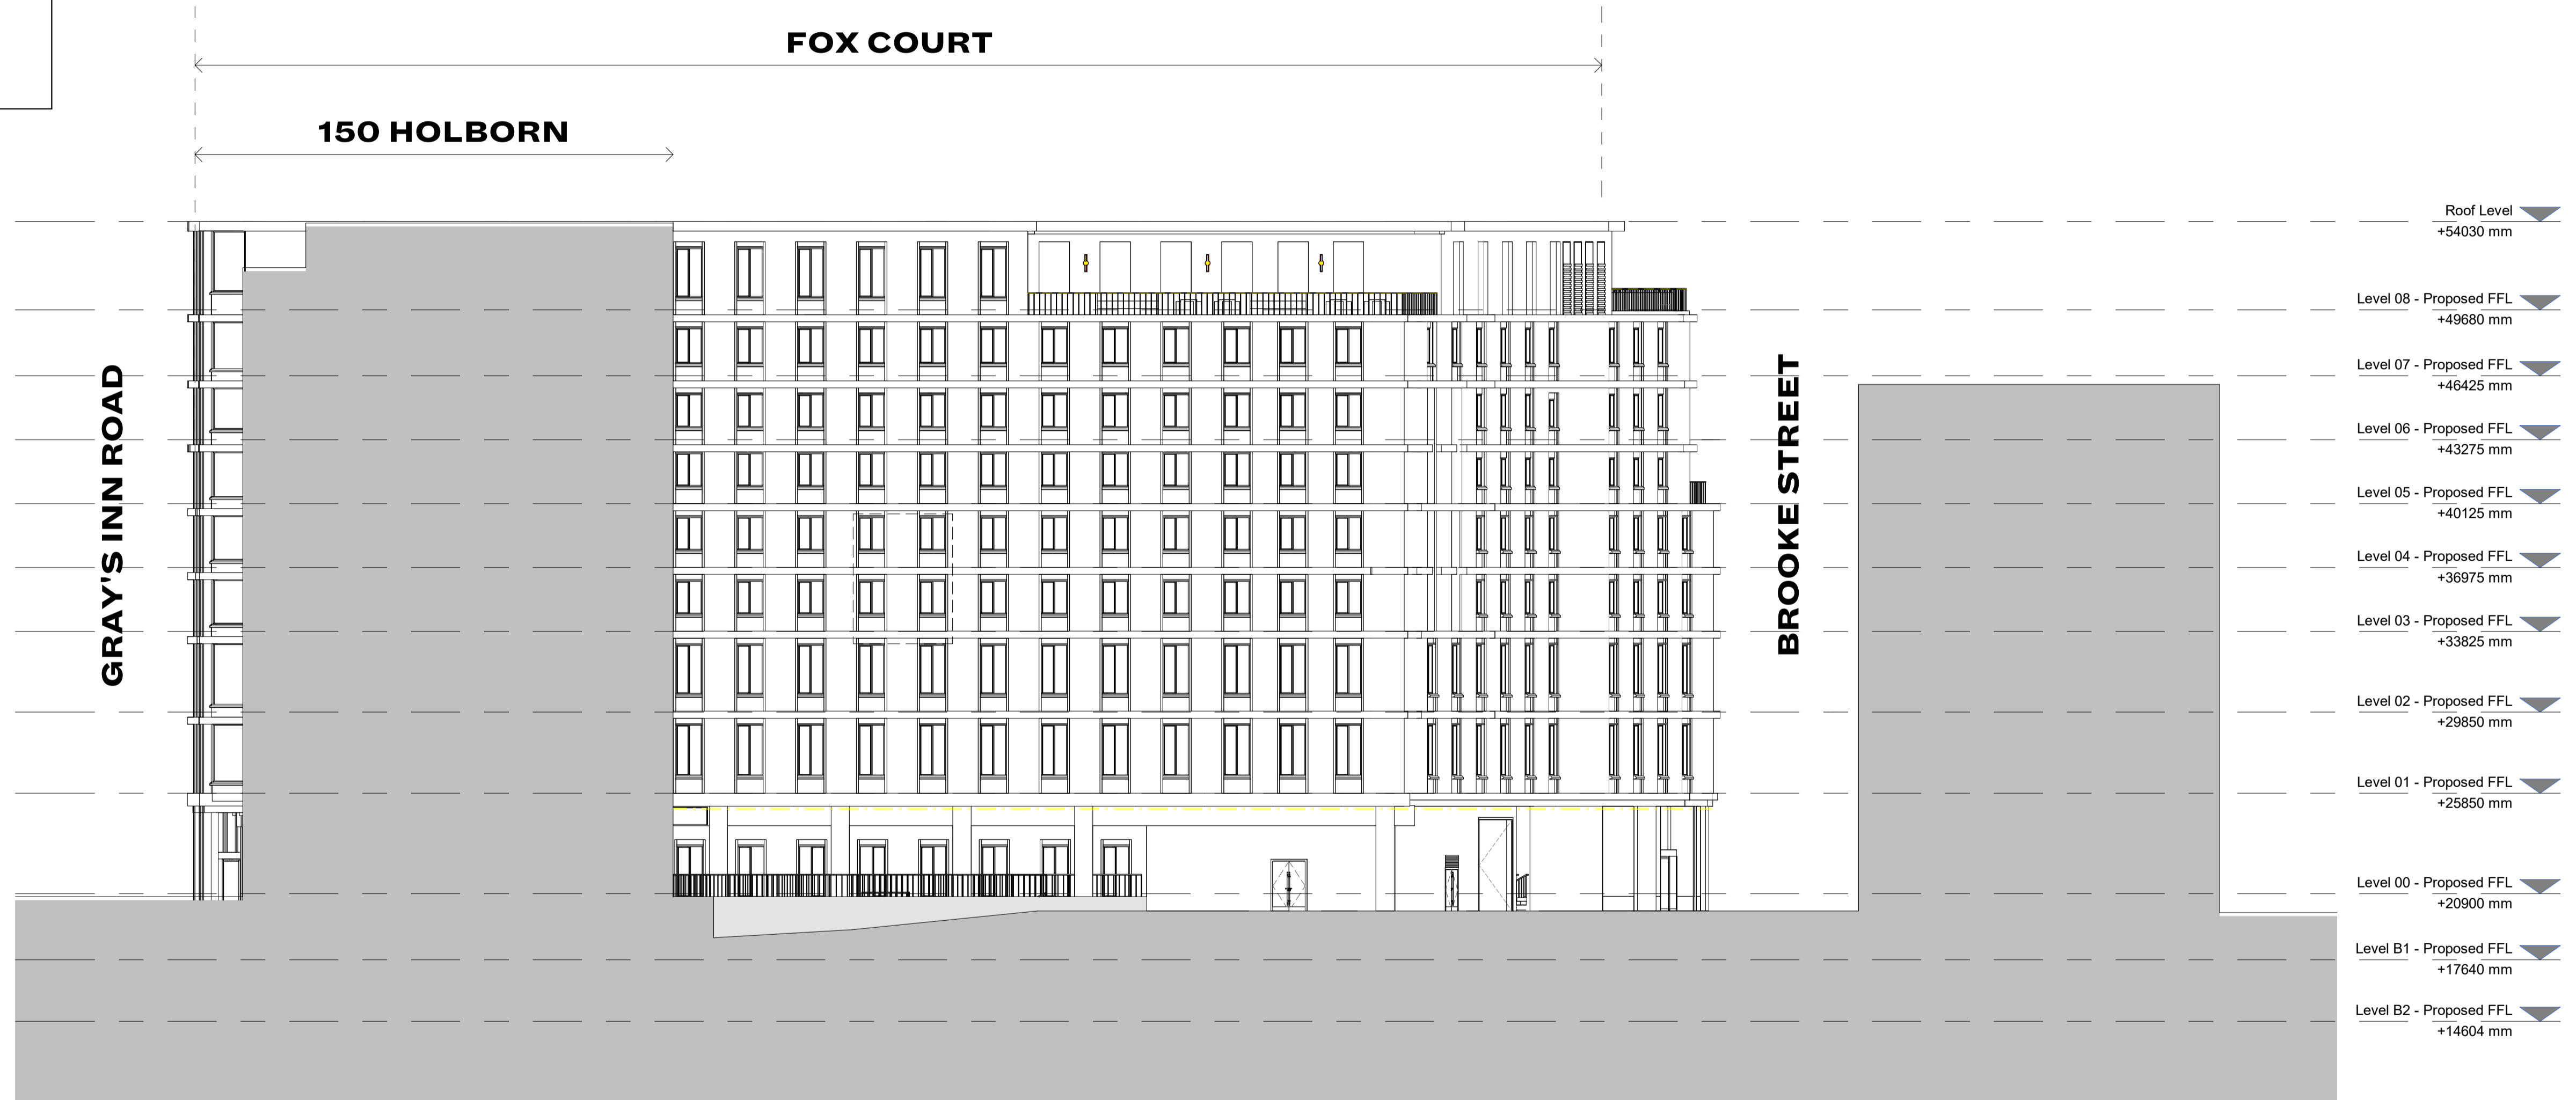


External Lighting Notes & Key

-  Uplighters on ledge positioned to illuminate columns
-  Ceiling mounted lights
-  Wall mounted scones
-  Lighting concealed in terrace balustrade
-  Emergency lighting
-  Terrace wall scones
-  Lighting concealed in soffit



Roof Level	▼	+54030 mm
Level 08 - Proposed FFL	▼	+49680 mm
Level 07 - Proposed FFL	▼	+46425 mm
Level 06 - Proposed FFL	▼	+43275 mm
Level 05 - Proposed FFL	▼	+40125 mm
Level 04 - Proposed FFL	▼	+36975 mm
Level 03 - Proposed FFL	▼	+33825 mm
Level 02 - Proposed FFL	▼	+29850 mm
Level 01 - Proposed FFL	▼	+25850 mm
Level 00 - Proposed FFL	▼	+20900 mm
Level B1 - Proposed FFL	▼	+17640 mm
Level B2 - Proposed FFL	▼	+14604 mm



© Buckley Gray Yeoman Ltd.
 All dimensions to be checked on site prior to commencement of any works, and/or preparation of any shop drawings. Sizes of and dimensions to any structural elements are indicative only. See structural engineers drawings for actual sizes/dimensions. Sizes of and dimensions to any service elements are indicative only. See service engineers drawings for actual sizes and dimensions.
 This drawing to be read in conjunction with all other Architect's drawings, specifications and other Consultants' information. All proprietary systems shown on this drawing are to be installed strictly in accordance with the Manufacturers/Suppliers recommended details.
 Any discrepancies between information shown on this drawing and any other contract information or manufacturers/suppliers recommendations is to be brought to the attention of the Architect.
 DO NOT SCALE FROM THIS DRAWING.

GENERAL NOTES:
 1. These drawings are for costing and information only and are **NOT** to be used for tender or construction.
 2. These architectural drawings have been based off Point2 Surveyors pre-strip out 2D survey drawings issued on November 2022 and therefore, may not include various areas not fully surveyed or building anomalies which could alter the scope and information of these drawings.



A	31.10.23	Issue for Planning
REV	DATE	NOTE

CLIENT	Clare Real Estate (14 Gray's Inn Road) Ltd
PROJECT	Fox Court
DWG No.	1195-BGY-XXX-336E-DR-A-04336
REVISION	A

DRAWING	Proposed South Elevation - External Lighting		
STATUS	APPROVED BY	SUITABILITY	
PLANNING	TB	S4	
SCALE	DATE		
1 : 200 @A1	31.10.23		



BGY
 BUCKLEY GRAY YEOMAN
 + 44 20 7033 9913
 BGY.CO.UK