



WEST ELEVATION. SCALE 1:200

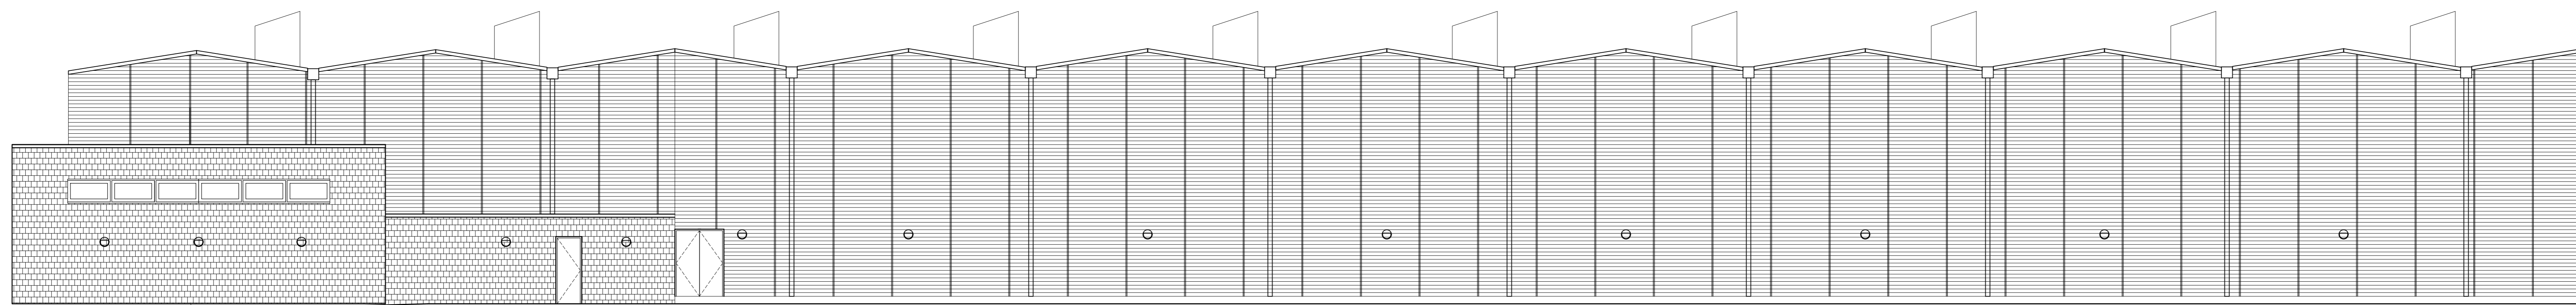

EAST ELEVATION. SCALE 1:200



SOUTH ELEVATION. SCALE 1:200

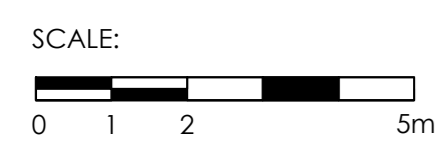

NOTES

REVISION	DATE	DESCRIPTION	BY	CLIENT
P01	14/12/23	Planning Issue	KT	CAMDEN COUNCIL

LONDON MANCHESTER GLASGOW

SPACE PLACE
ARCHITECTURE FOR HUMAN BEINGS

Talacre Community Sports Centre

Existing Elevations

SCALE	SHEET SIZE	AD	DRAWN BY	CHECKED BY	DATE
1:200	A0		KT	S+P	12.2023

PROJECT NO: 3971 (08) 006

REVISION: P01

SPACE PLACE
THE COOPER HOUSE
51, ST PATRICKS ROAD
LONDON
E1 7LN, UK
T +44 (0) 20 7333 8607
F +44 (0) 20 7333 8606
E info@space-place.com
W www.space-place.com