



1 Existing First Floor Plan  
1:50

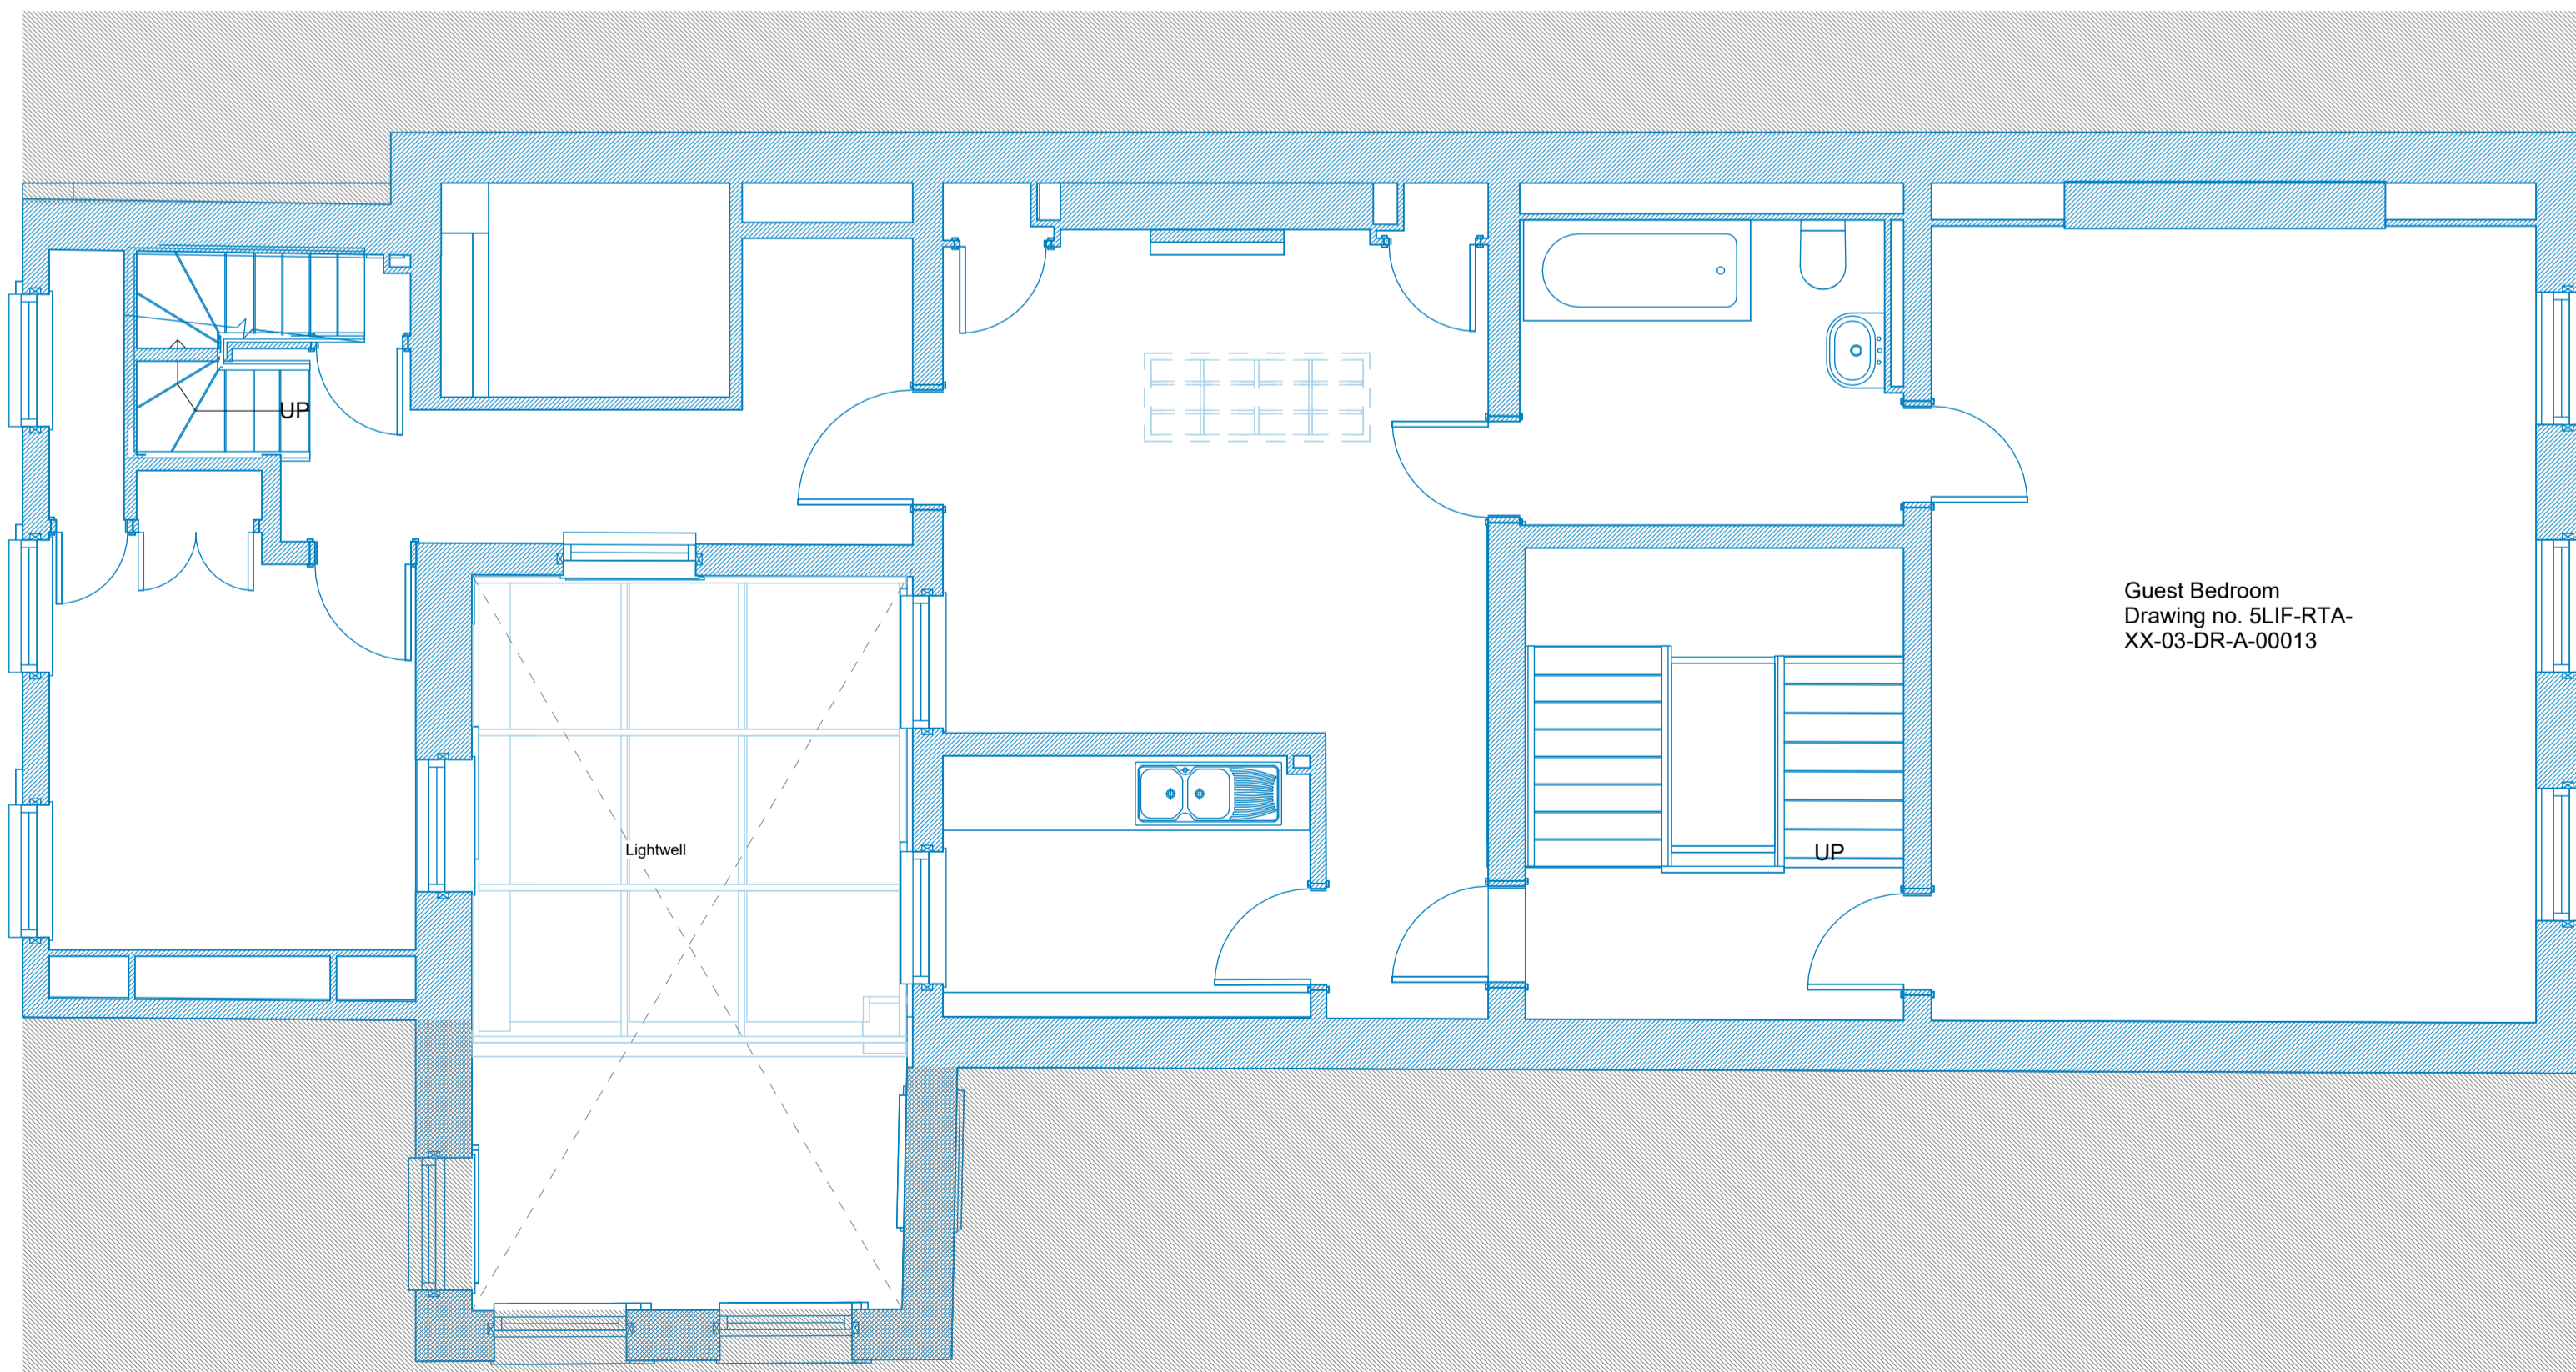

2 Existing Third Floorplan  
1:50

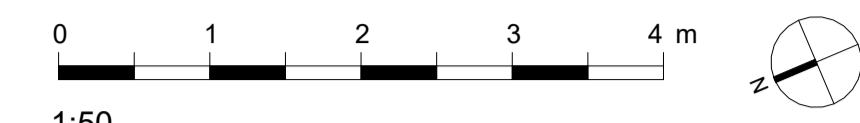

1:50



1:20



1:5

- Key:
- Existing
  - Proposed
  - Demolished
  - Removed and stored for future use

REVISIONS DATE/DRAWN

PROJECT	5 Lincoln's Inn Fields		
LSE			
DRAWING TITLE	Existing		
Key Plans			
DATE	19/12/23	DRAWN	LC
SCALE	As indicated	@ A1	CHECK TR
STATUS	PLANNING		
RT JOB NO.	RT23071	REVISION	PL01
DRAWING NO.	5LIF-RTA-XX-01-DR-A-00003		

The Old School, Exton Street, London, SE1 8JF  
0201 7261 6577  
rocktownsend.co.uk

Rock Townsend