





LOCATION PLAN  
SCALE 1:1250

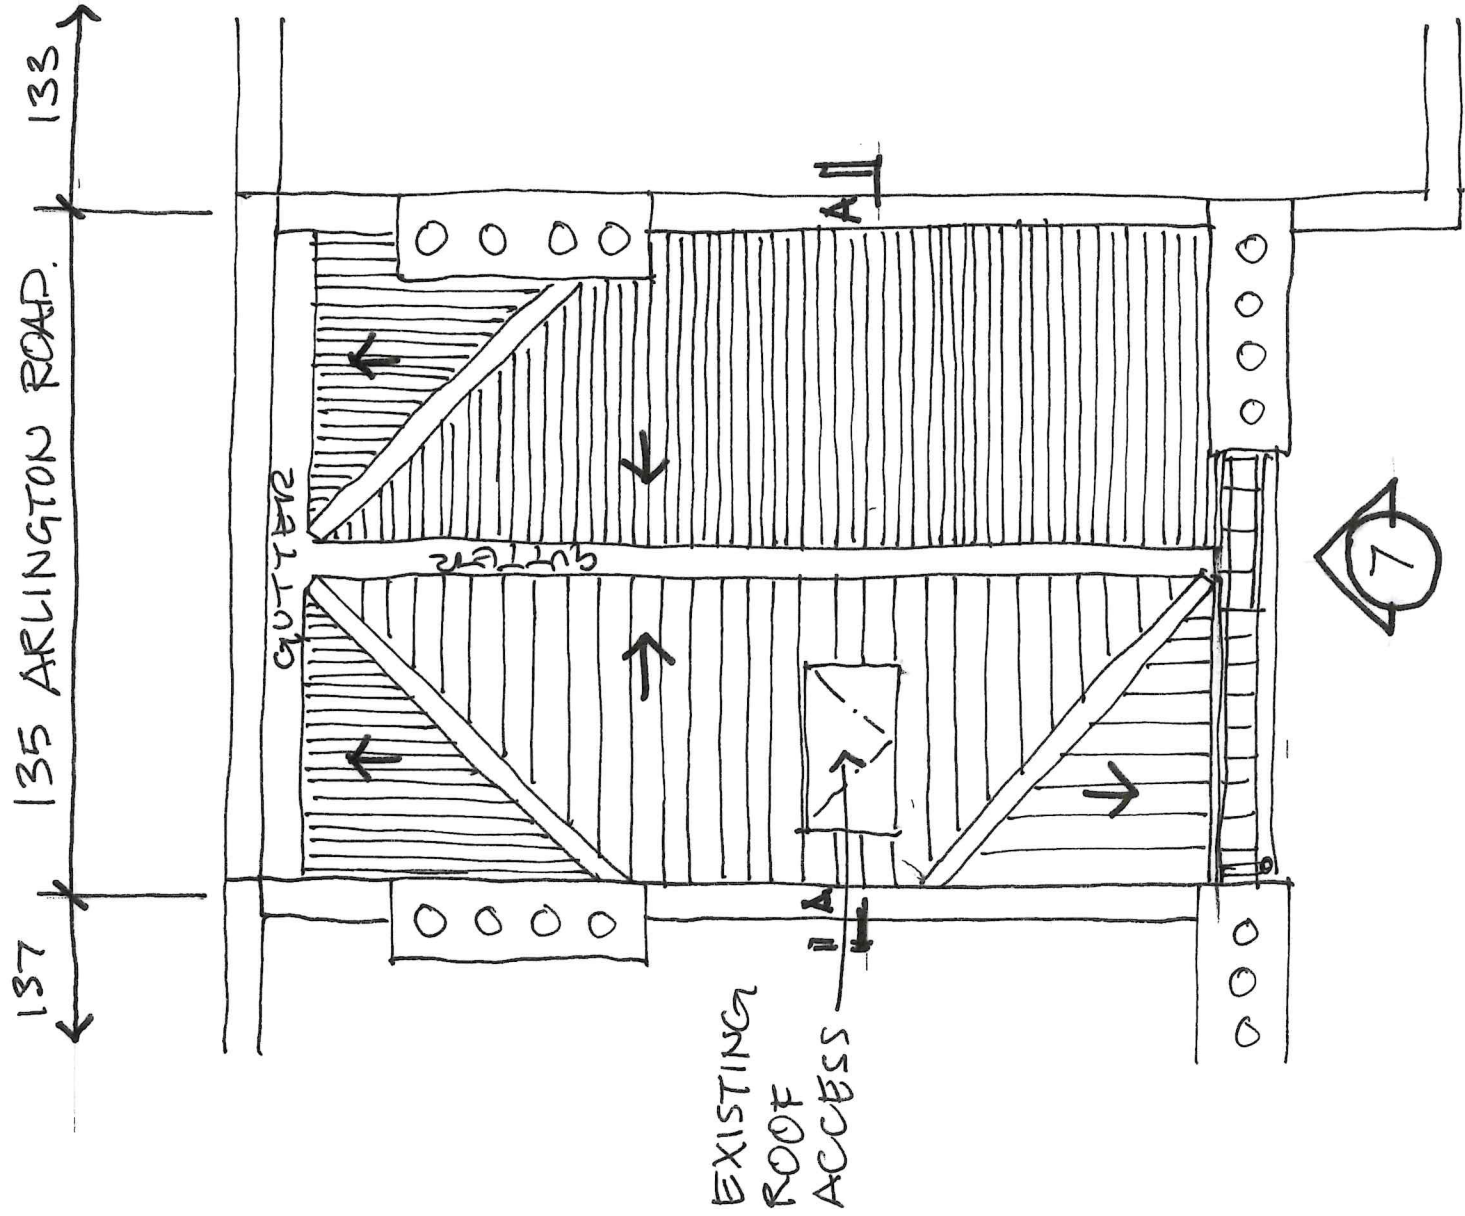


EXISTING ROOF PLAN

SCALE 1:50


2

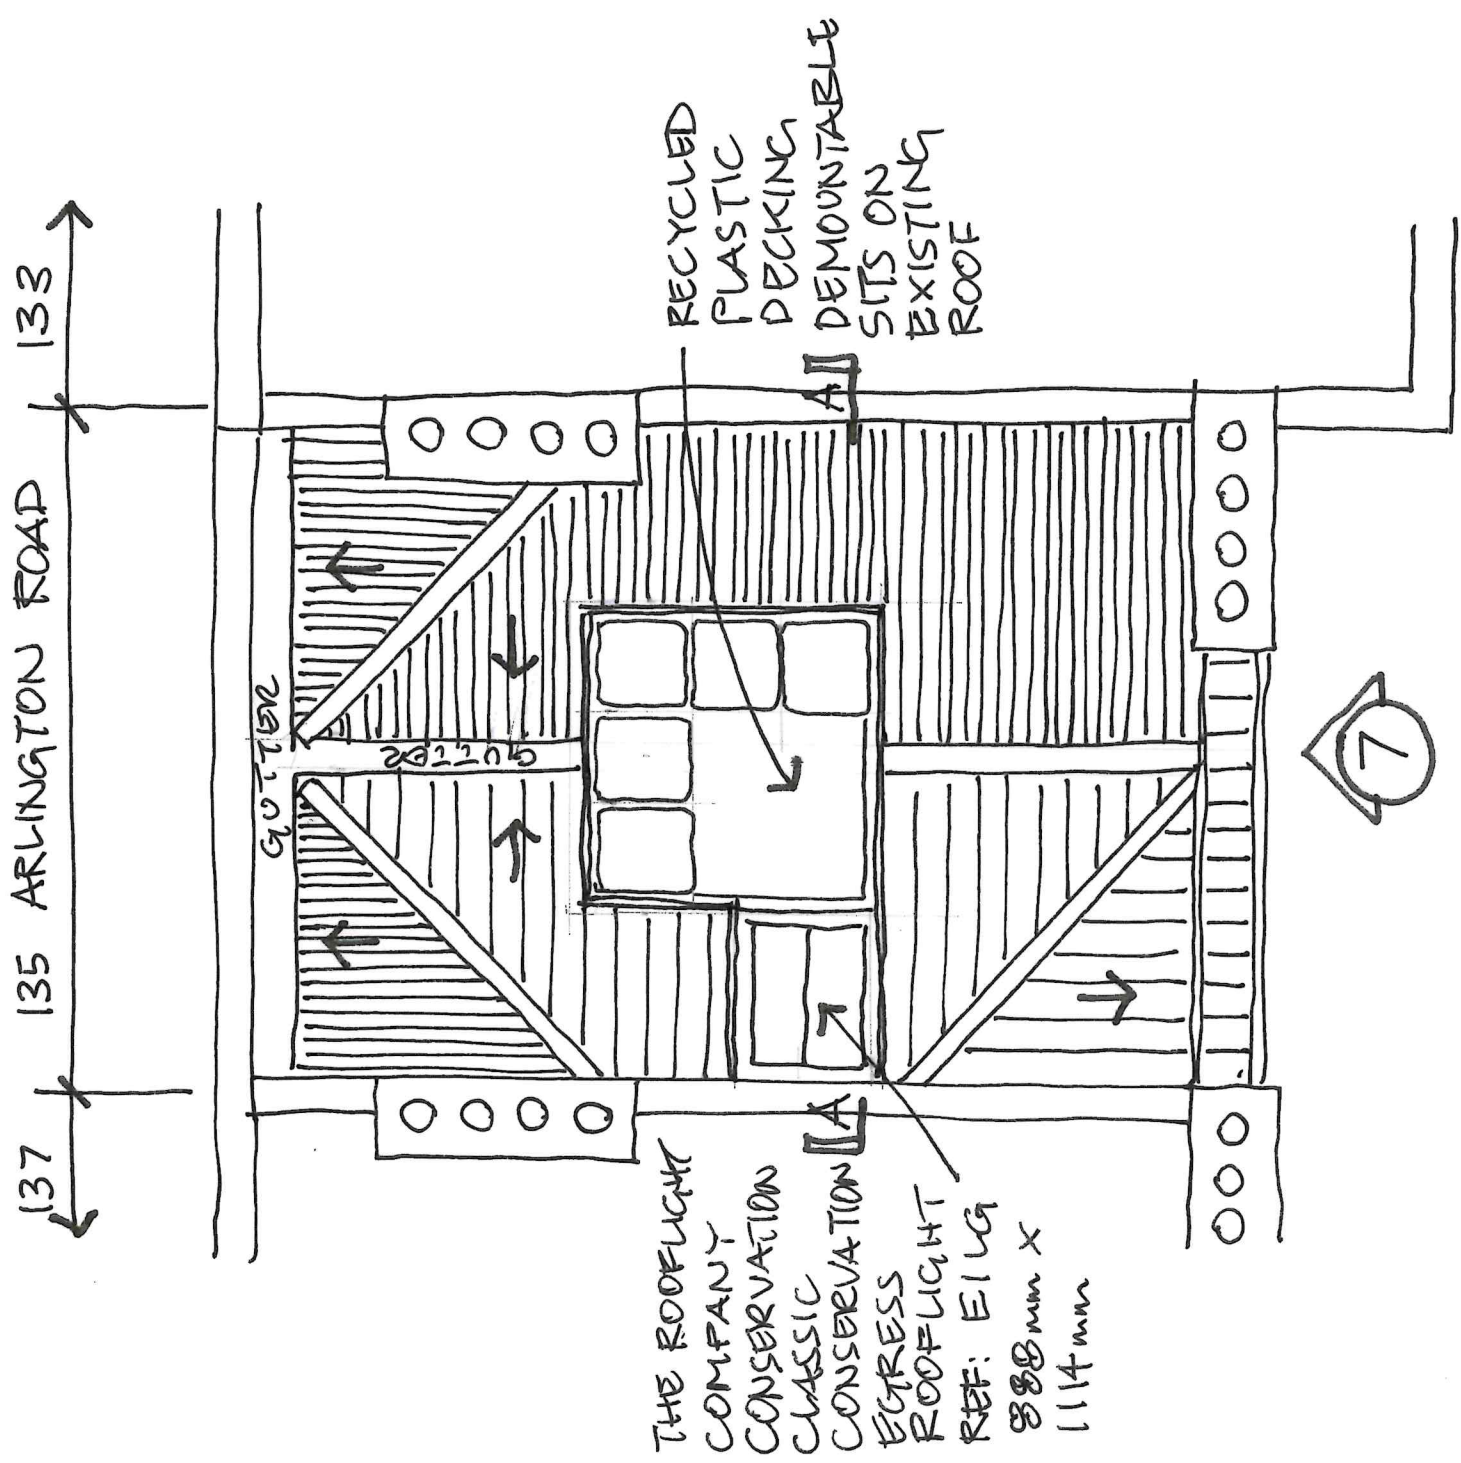


3 PROPOSED ROOF PLAN  
SCALE 1:50

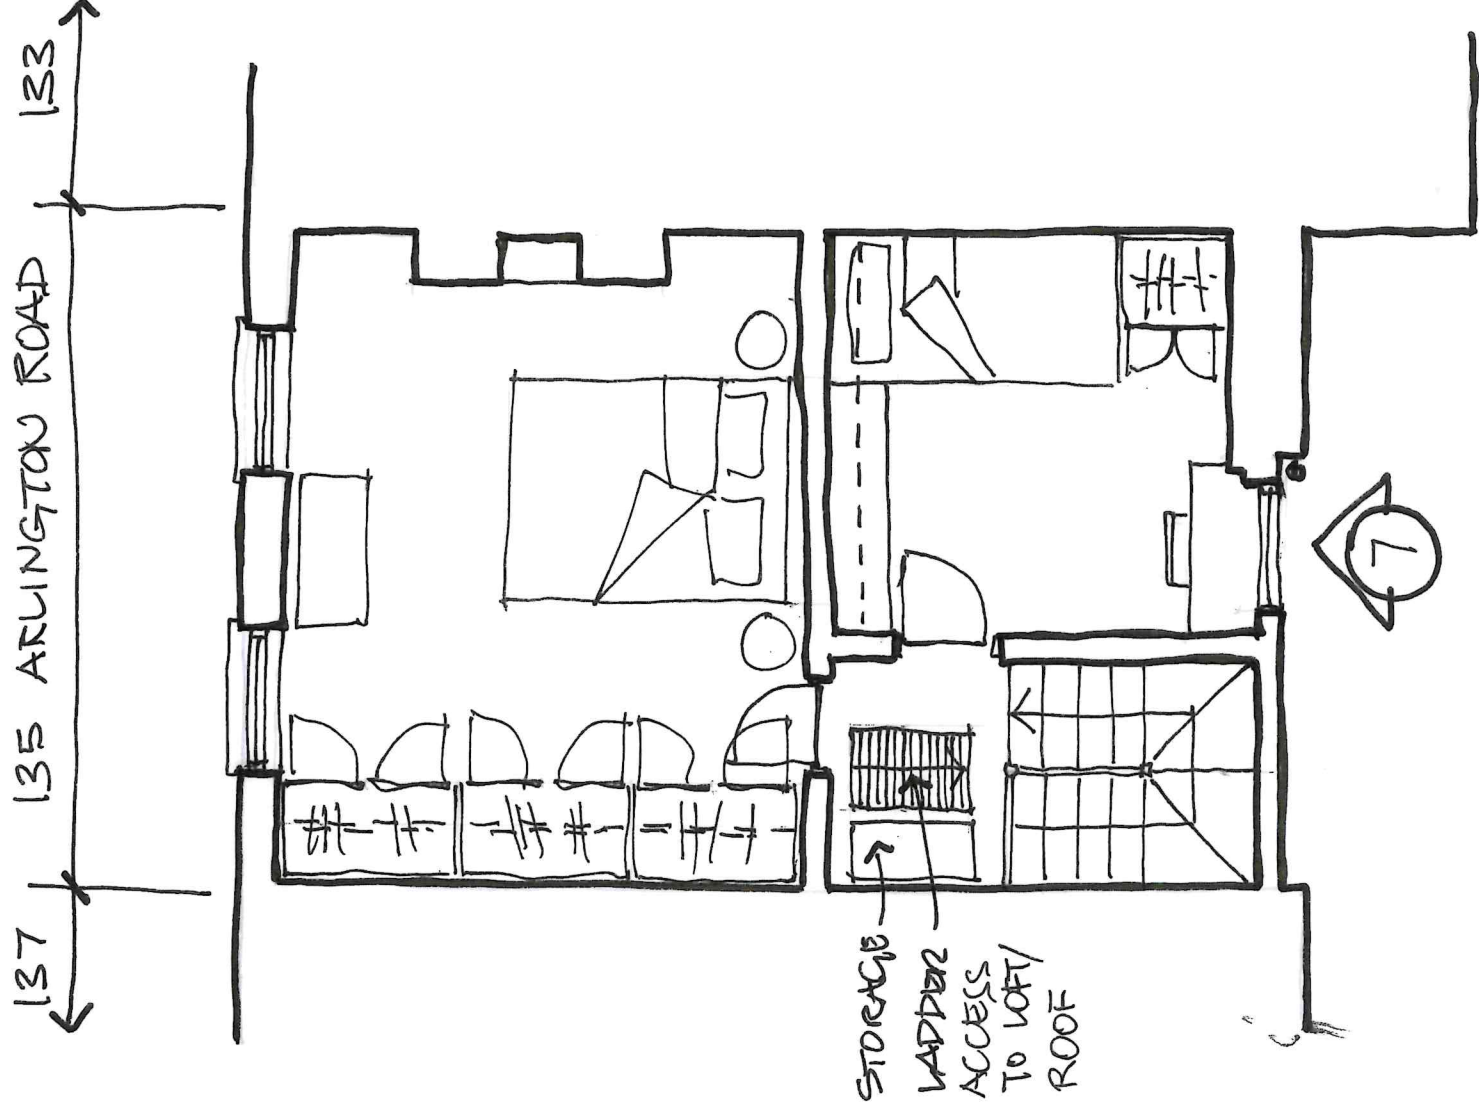


4 EXISTING SECOND FLOOR  
SCALE 1:50

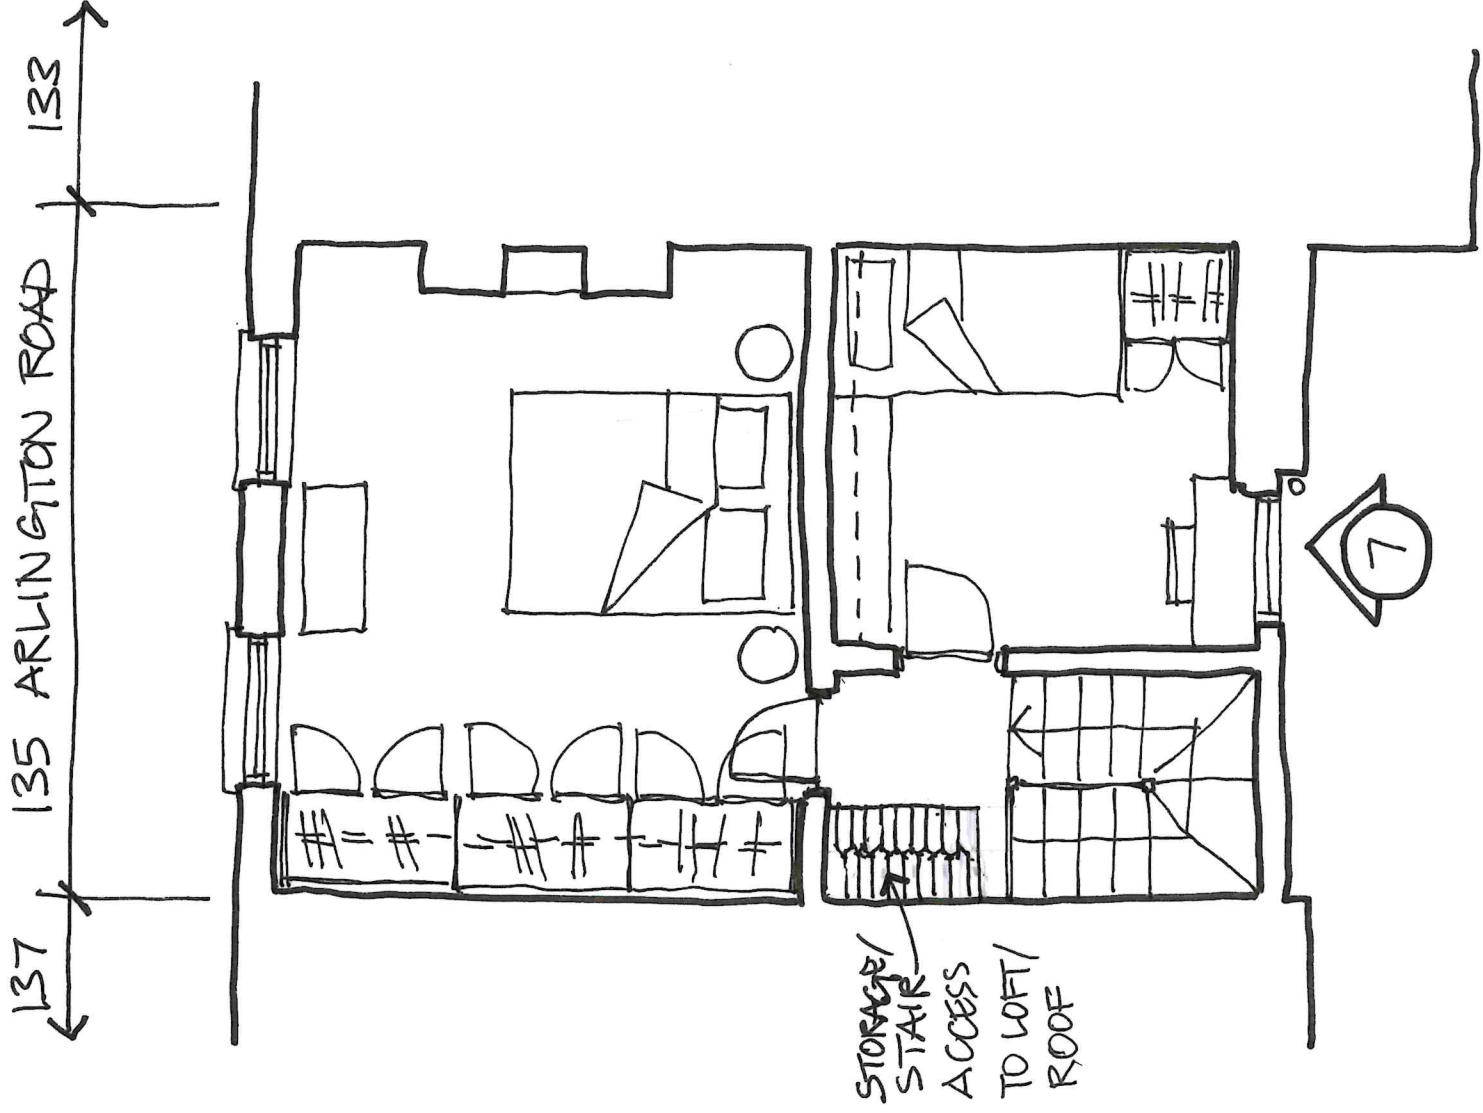


5 PROPOSED SECOND FLOOR  
SCALE 1:50

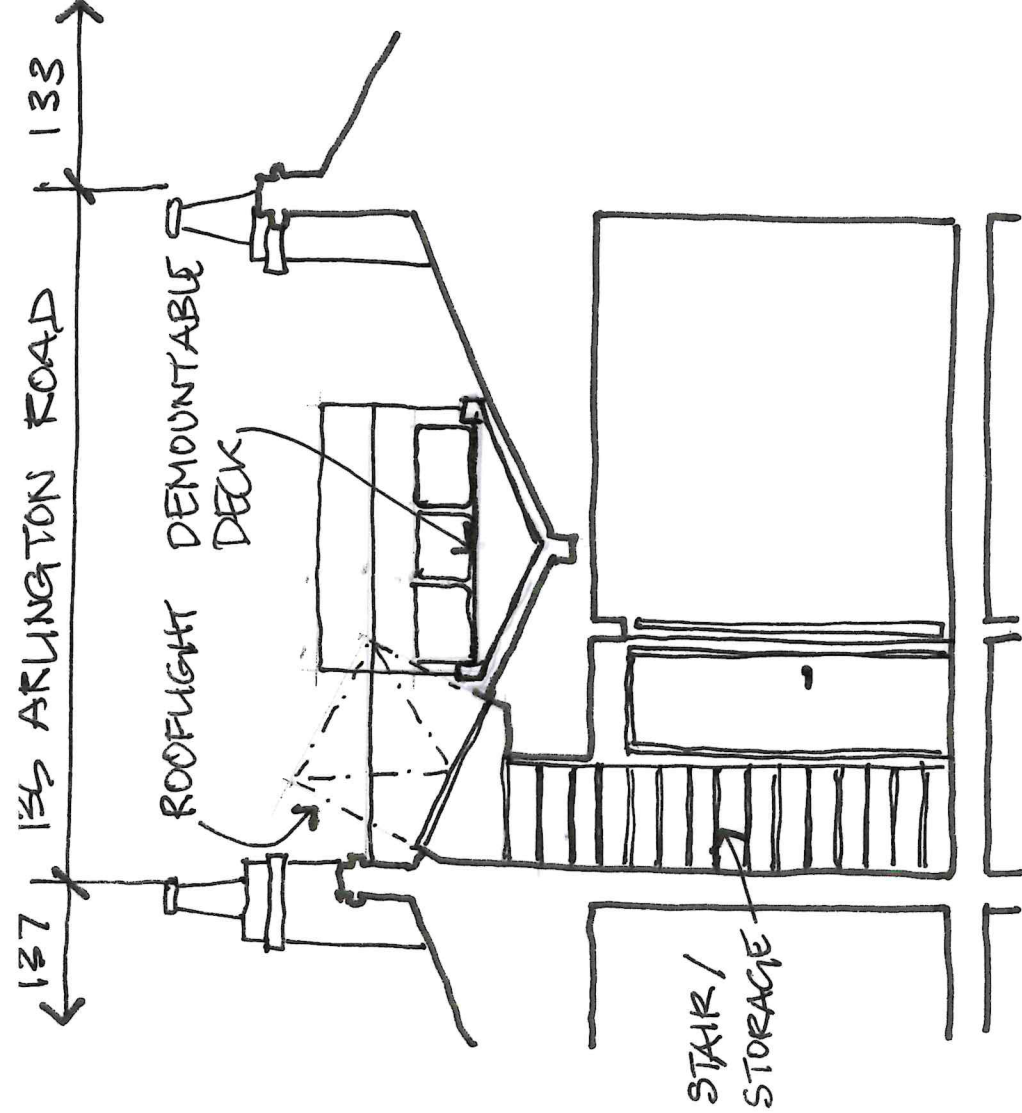


6B PROPOSED SECTION A-A  
SCALE 1:50

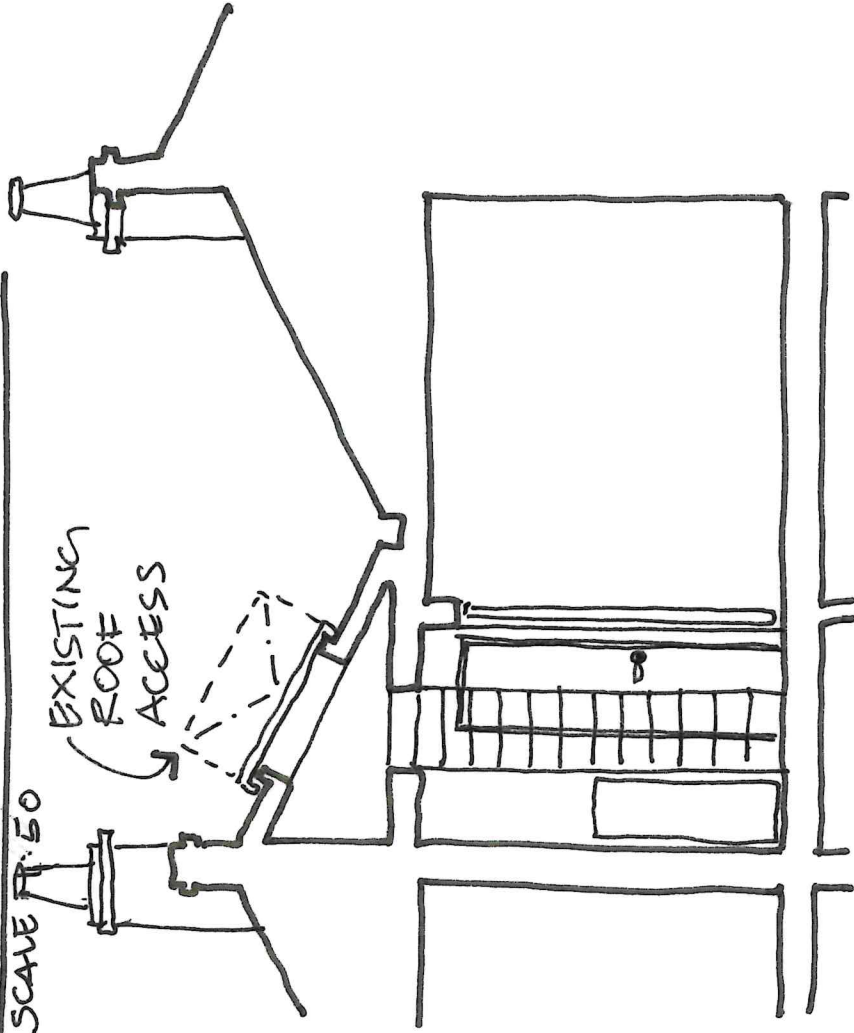

6A EXISTING  
SCALE 1:50

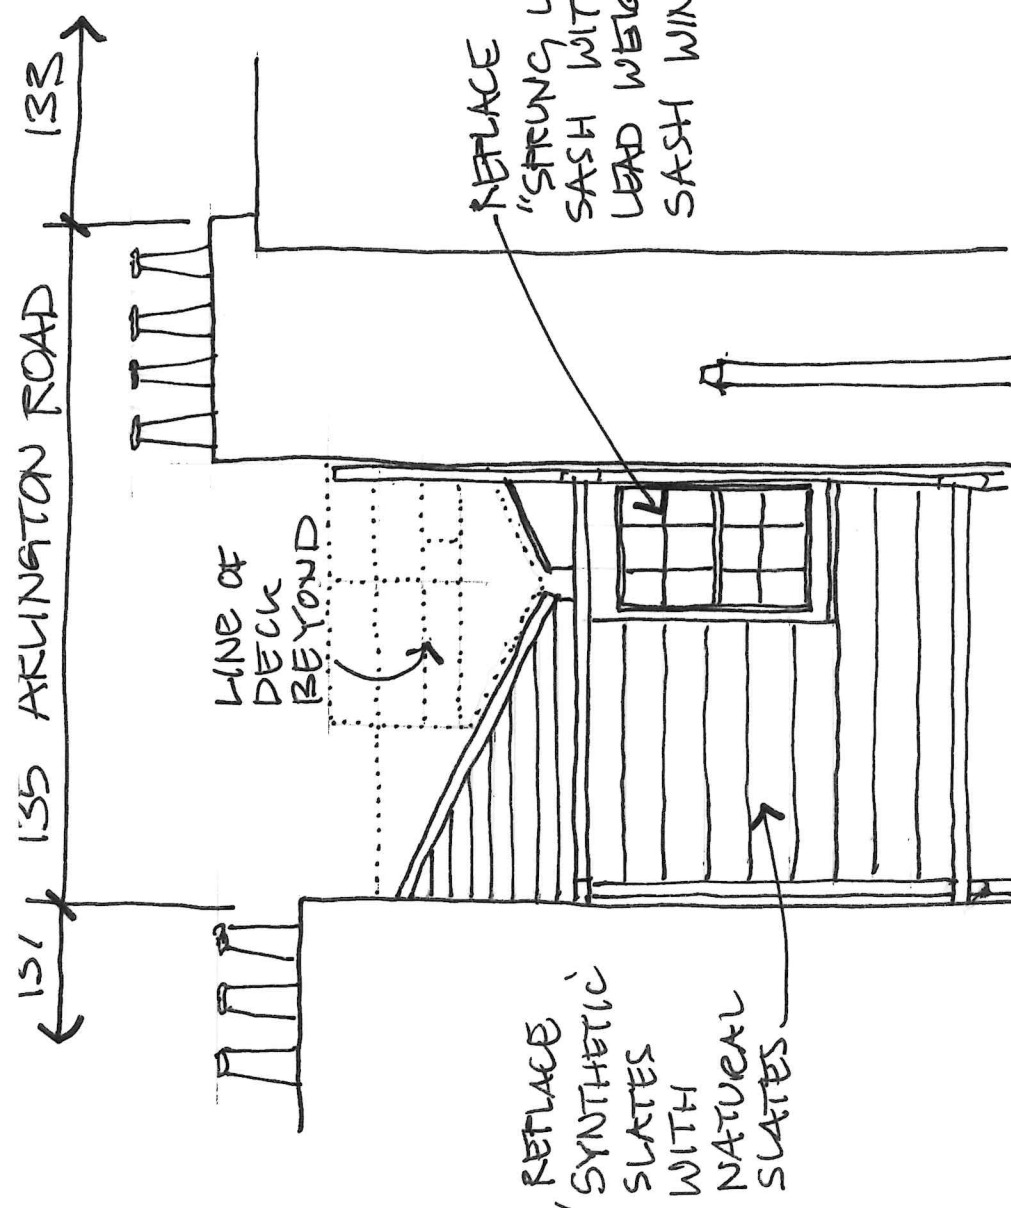

7B PROPOSED ELEVATION  
SCALE 1:50

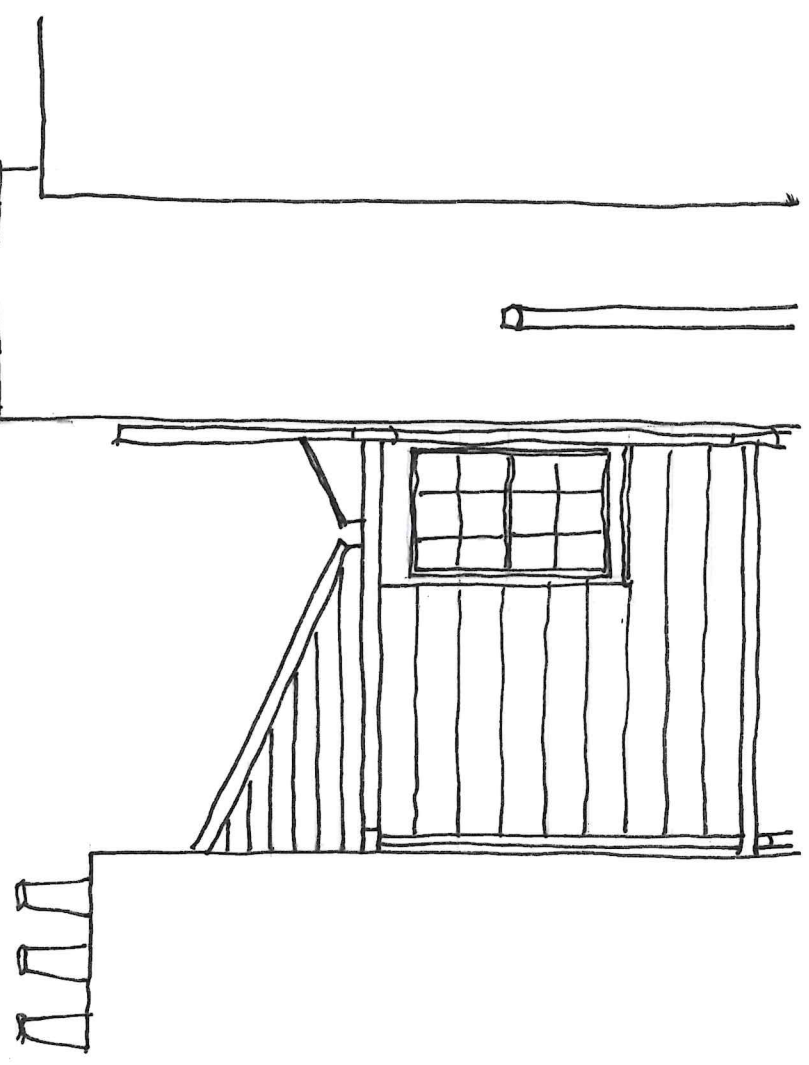

7A EXISTING  
SCALE 1:50