

135 ARLINGTON ROAD

133

10 Z



137

11

10 Z



PROPOSED : DETAIL ROOF PLAN
SCALE 1:20

8

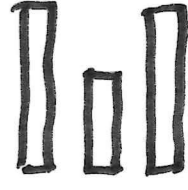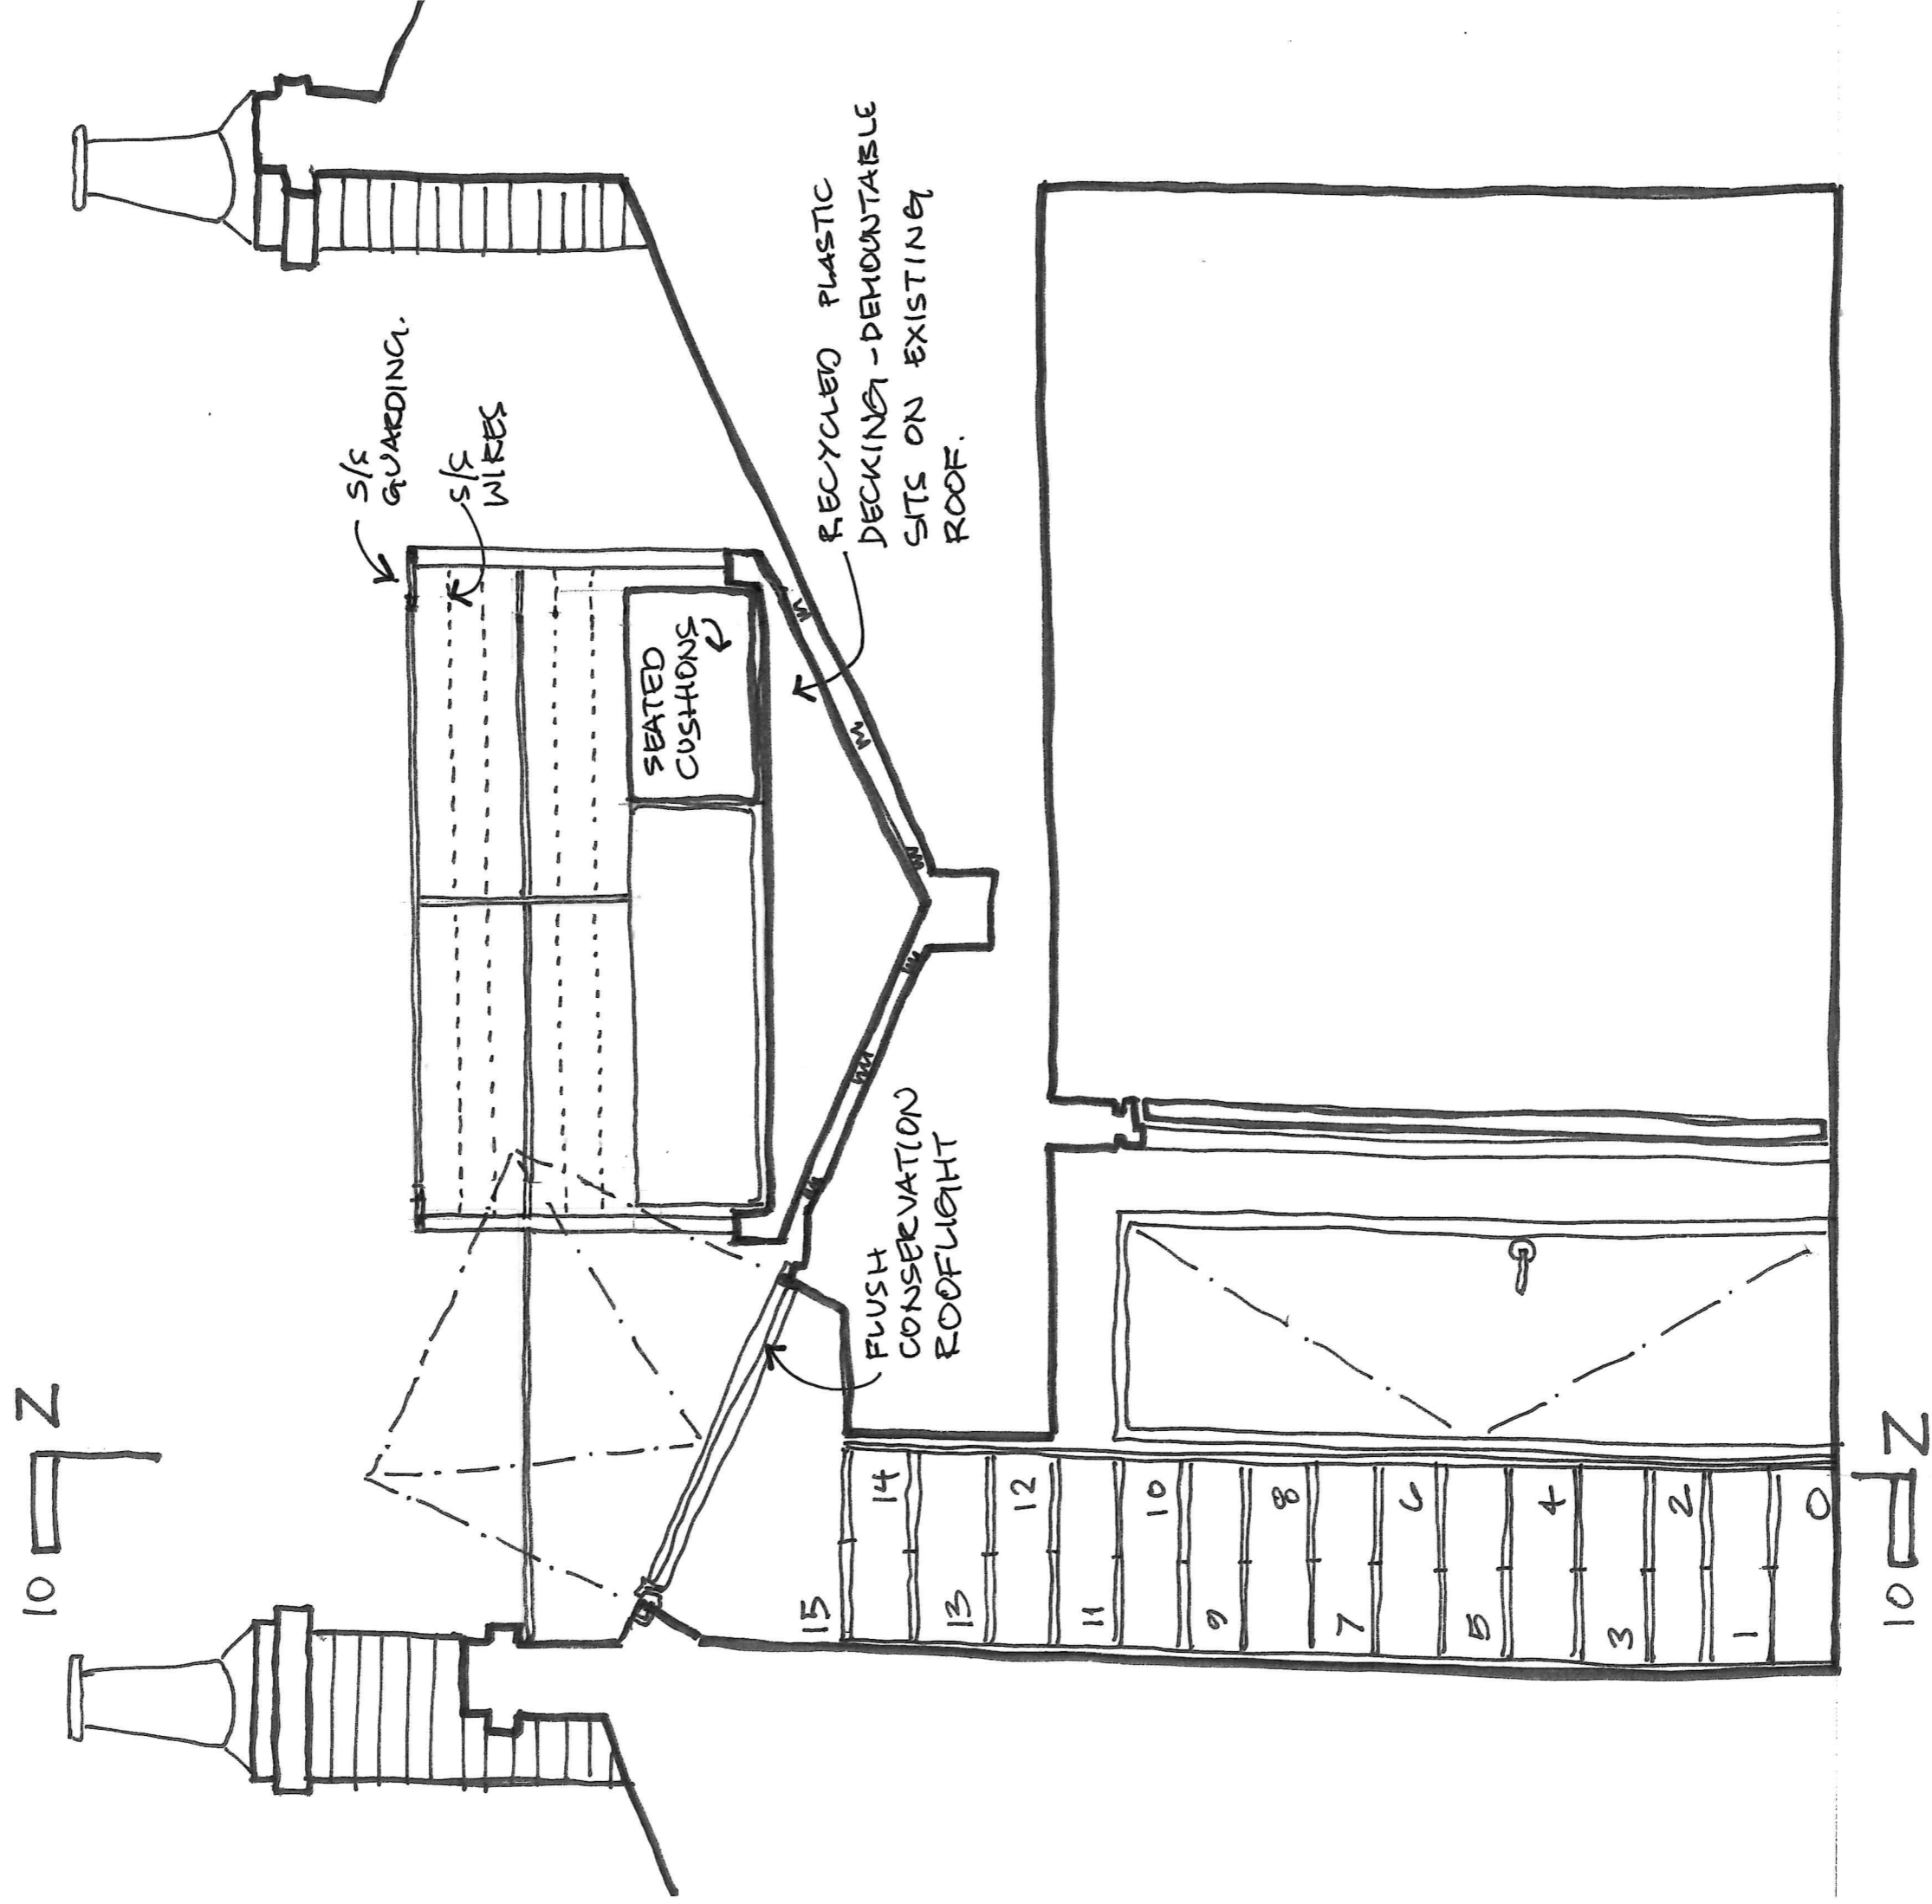


9 PROPOSED: SECTION Y-Y.

SCALE 1:20

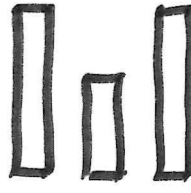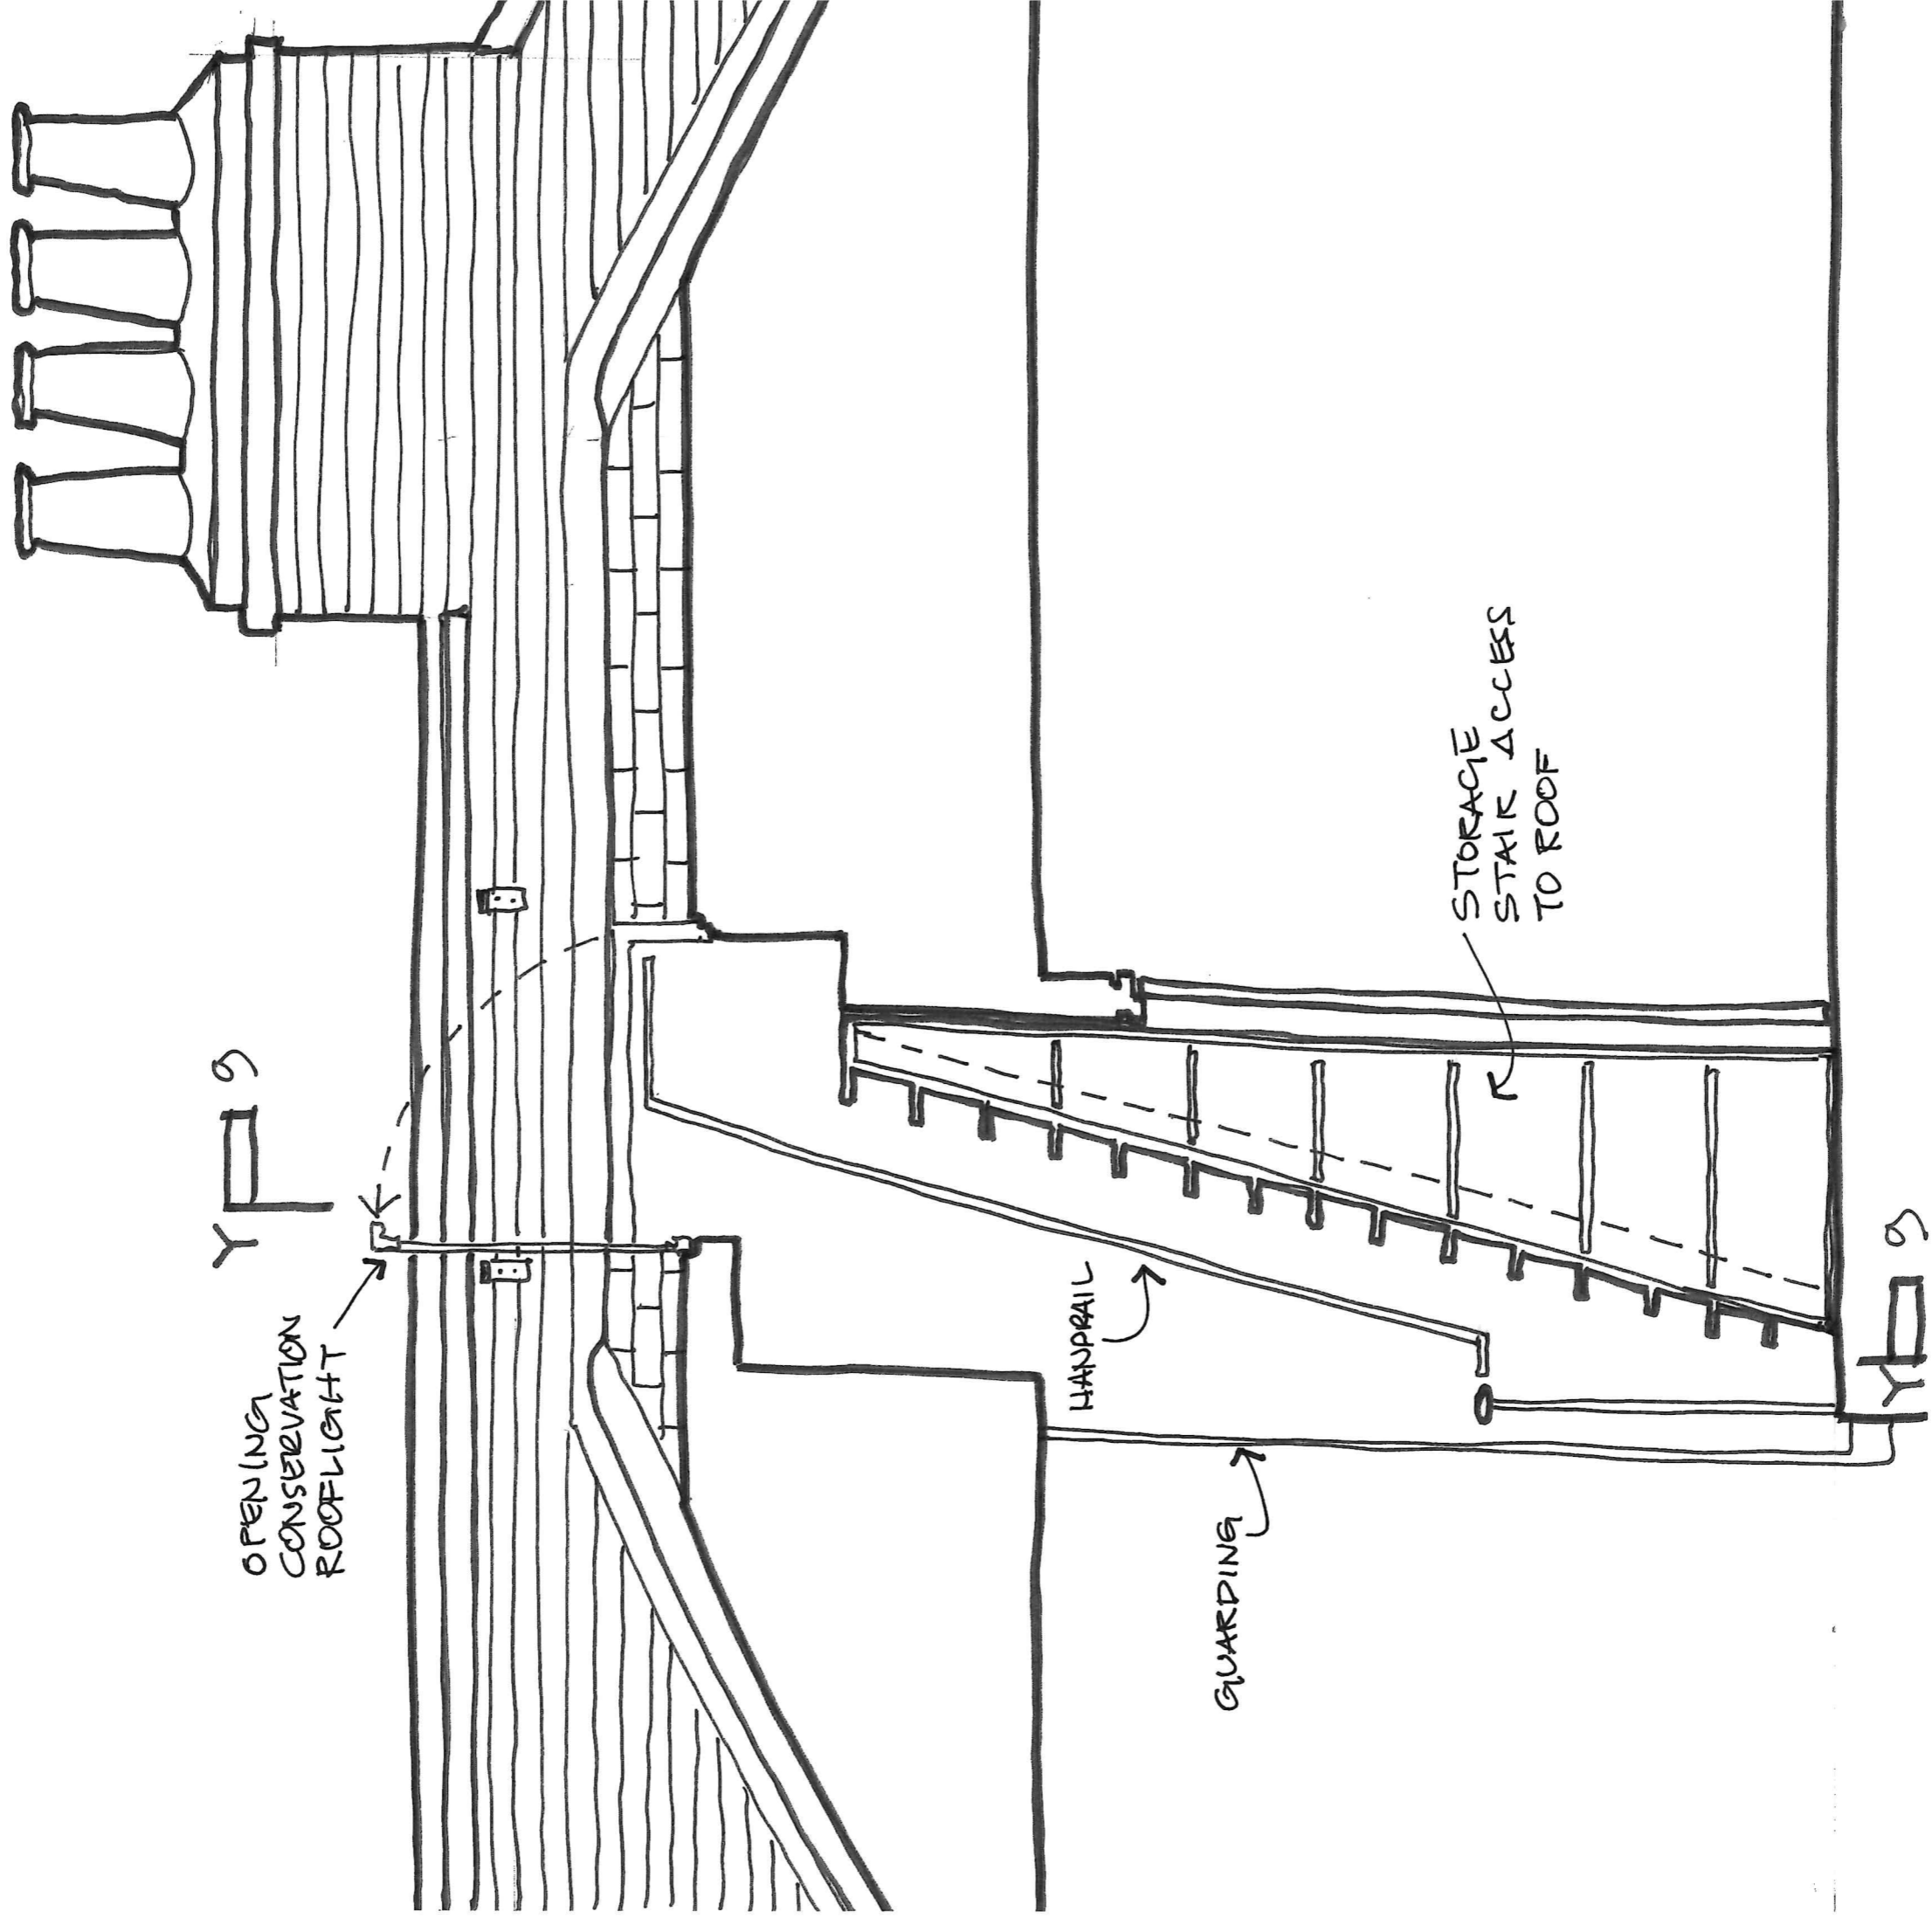

PROPOSED: SECTION Z-Z
SCALE 1:20

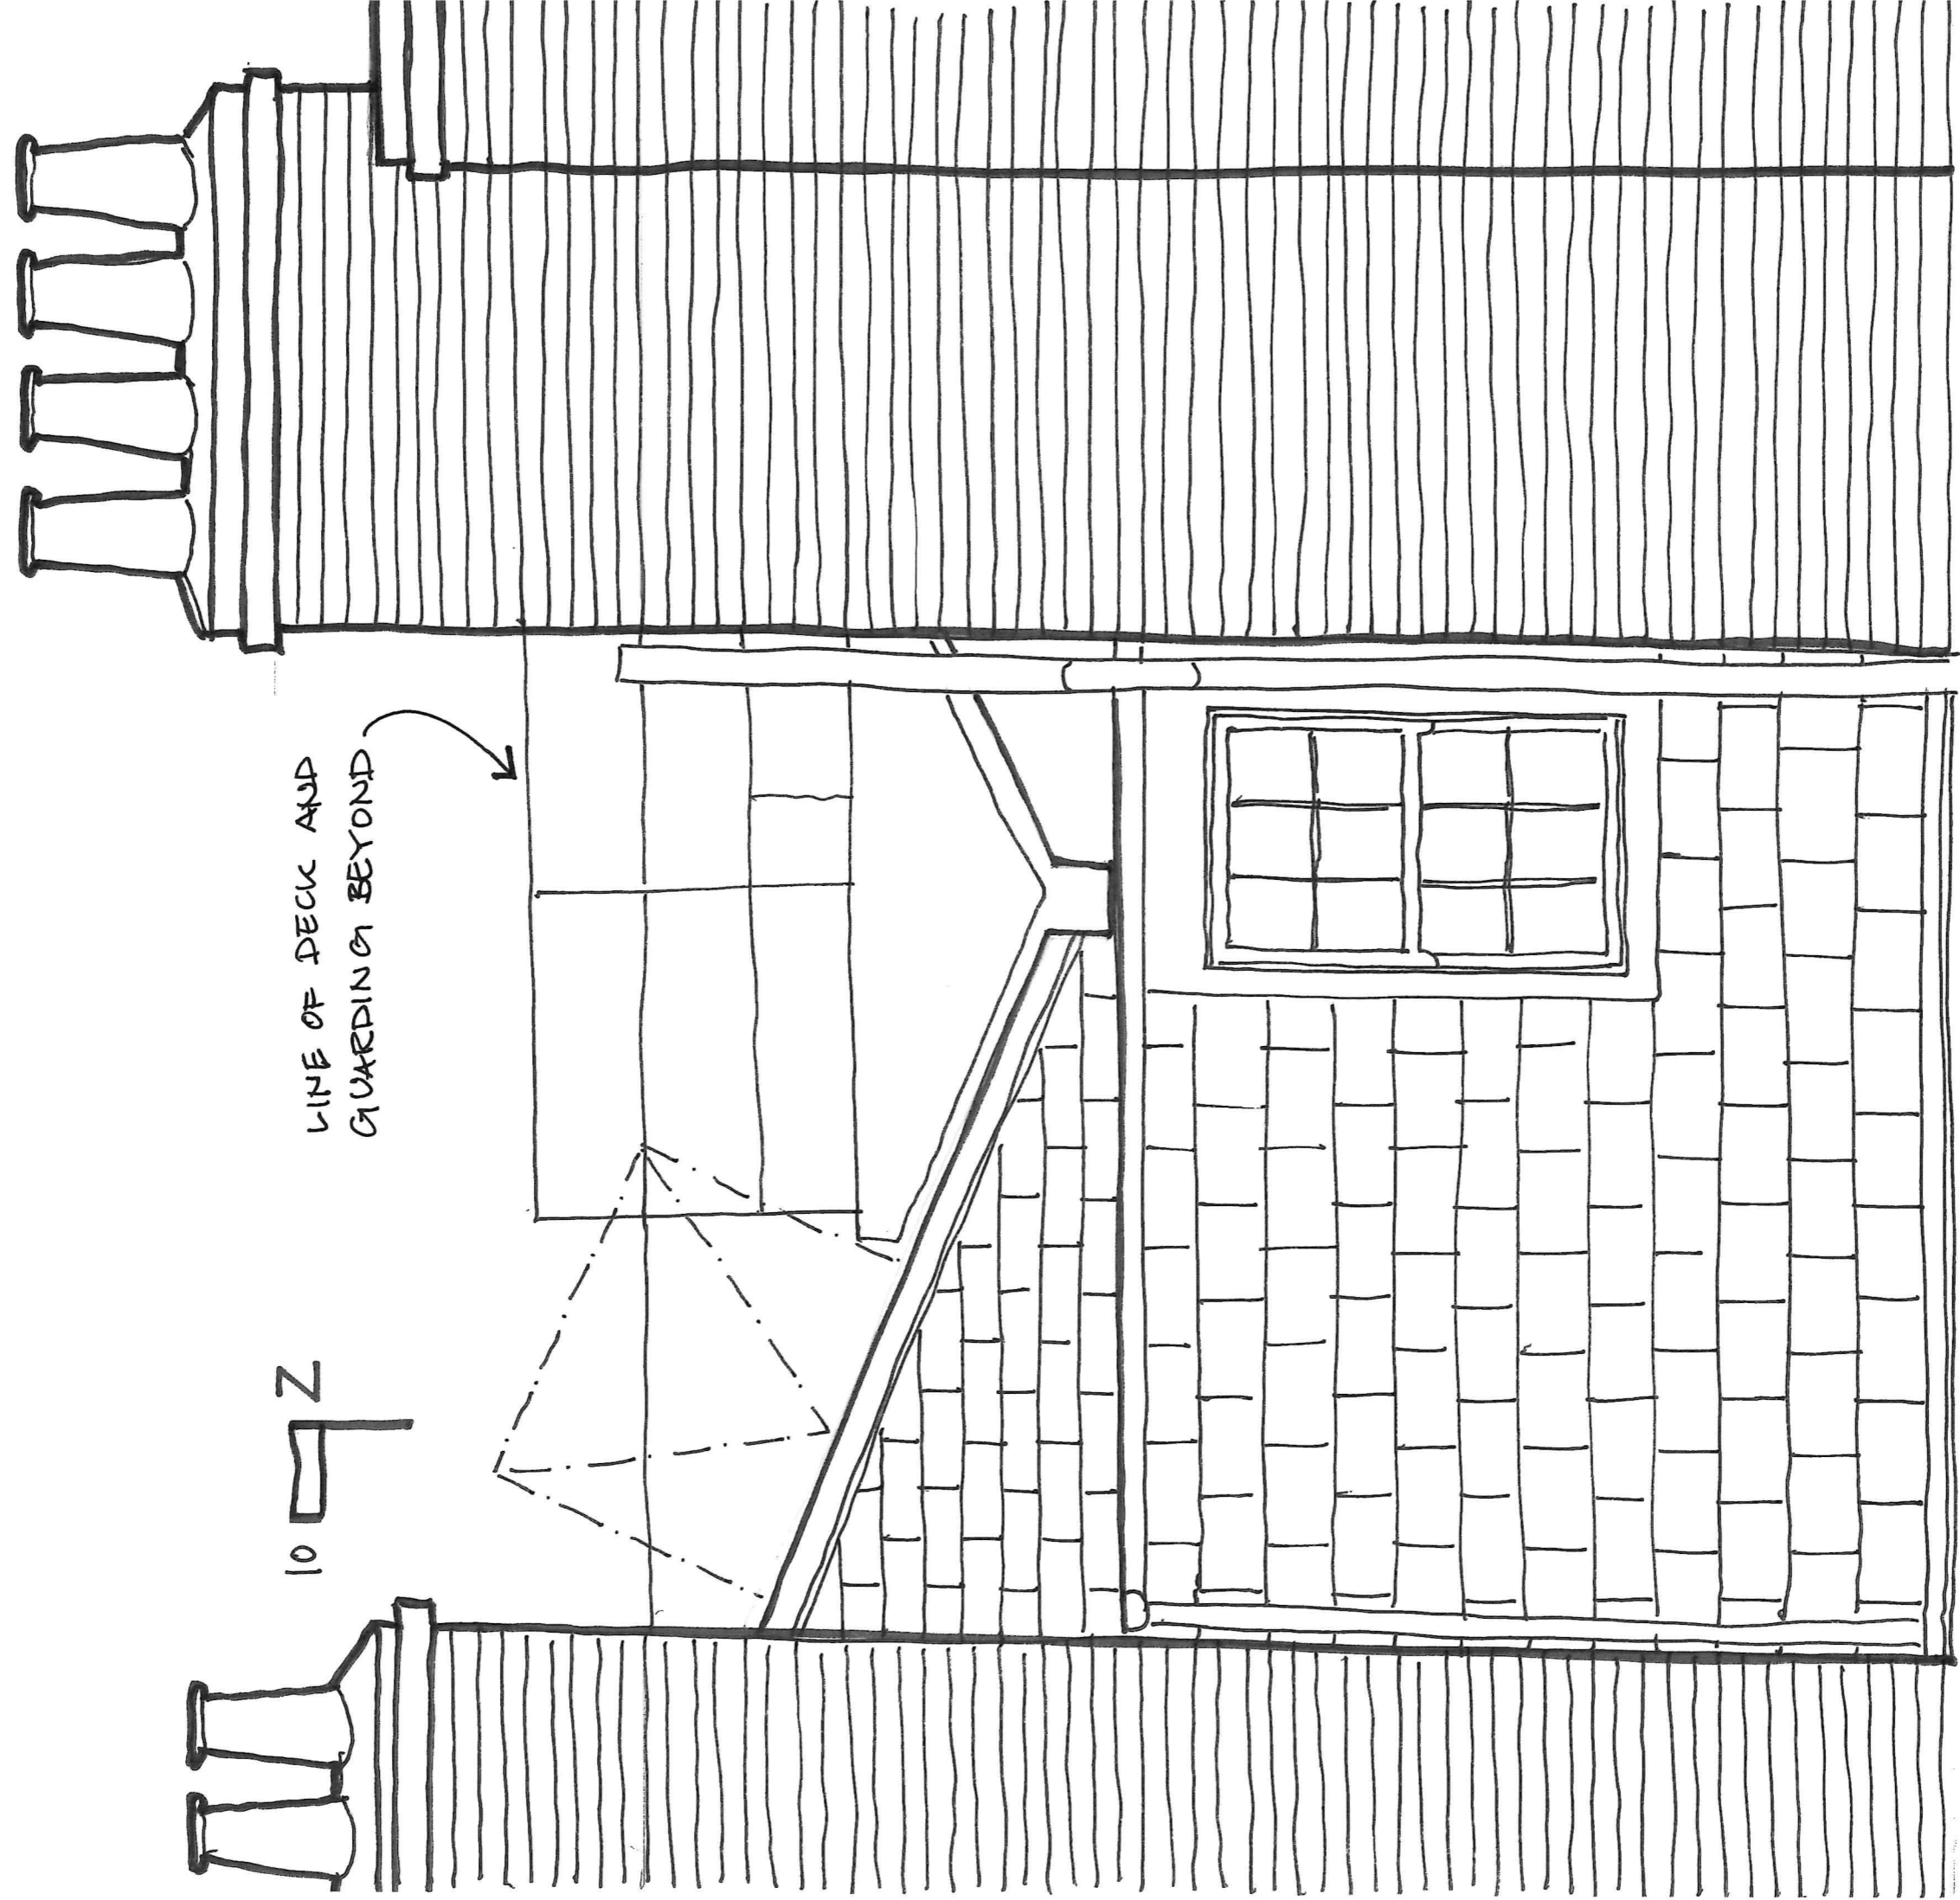

10 9 Z

LINE OF DECK AND
GUARDING BEYOND

10 9 Z

11 PROPOSED: GARDEN ELEVATION
SCALE 1:20

