KESKIDEE SQUARE PUBLIC REALM PLOT S4, KINGS CROSS CENTRAL

Applied Landscape Design Materials Tracker to Discharge:

Planning Application ref.: 2020/5885/P Reserved matter condition 2b Plot S4, Kings Cross Central

ALD Project Ref: 931

Document Ref: ALD931_RP901

Document Revision: P01

Current Issue Date: 21.12.2023

ALD working date: 21.12.2023

Reason For Issue: **PLANNING**

Applied Landscape Design Ltd Landscape Architect Prepared By:

ARGENT(KCCPL) Client:





INTRODUCTION



This document has been prepared to discharge the following planning conditions as highlighted below:

Application Ref. 2020/5885/P - Keskidee Square, Kings Cross

CONDITION	DETAILS OF CONDITION	NOTES
2	Detailed drawings, or samples of materials as appropriate, in respect of the following, shall be submitted to and approved in writing by the local planning authority before the relevant part of the work is begun:	
2(a)	Details including sample panels of all external materials and finishes. The materials under this condition shall be displayed in the form of a samples board to be retained on site for the duration of the relevant works;	Not included in this submission
2(b)		Hard Landscape Information included within this document, for soft landscape refer to ALD931_RP902
2(c)	Details of landscaping features and plant species to be incorporated within the roof terraces; and	Not included in this submission



Material Code	Material Details	Location	Detail drawing number	Supplier	Photo	Location example		
NATURAL	TURAL STONE SLABS & SETTS							
P1	Scoutmoor Yorkstone Paving Type 1 600-900mm long x 600mm wide x 50mm deep Diamond Wire Cut	Canal Reach Footway (to west of S1 & S3)	ALD931_LD701	Marshalls		R1 footpaths, Handyside Street / Site wide Kings Cross		
P2	Scoutmoor Yorkstone Paving Type 2 394mm long x 194mm wide x 50mm deep Diamond Wire Cut	Keskidee Lane, around Chilton Square, west & south of S4	ALD931_LD702	Marshalls		North of Building R1 adjacent Jellicoe Gardens		
P3	Scoutmoor Yorkstone Paving Type 3 94mm long x 94mm wide (/ oversized 140mm) x 50mm deep Diamond Wire Cut	To east and west of S1	ALD931_LD782 & ALD931_LD783	Marshalls	NOTE: Above image shows multiple rows, only 1no. row proposed adjacent to S1 as per details	North & East of P1		



Material Code	Material Details	Location	Detail drawing number	Supplier	Photo	Location example
NATURAL S	STONE SLABS & SETTS					
P4	Granite Feature Paving Brown Earth Shot Blast Granite 536mm wide x 536mm long x 60mm deep Brown Earth Shot Blast Granite 204mm wide x 122mm long x 60mm deep Flamed Azul Noche Granite 204mm wide x 89mm long x 60mm deep Flamed Porto Redburn Granite 204mm wide x 89mm long x 60mm deep Fine Picked Vila Amarelo Granite 204mm wide x 89mm long x 60mm deep	Centre of Keskidee Square	ALD931_LD703 & ALD931_LD704	Maylim		Refer to on site sample at Gatti Park adjacent to Q2 —— Azu Noche —— Brown Earth —— Brown Earth —— Vila Amarclo —— Porto Redburn
	Granite Sett Paving Type 1: 204mm W x 89mm L x 60mm D, Fine Picked Vila Amarelo Granite	Keskidee Square Feature Paving Frame	ALD931_LD705	Maylim		Refer to on site sample at Gatti Park adjacent to Q2 — Vila Amarclo
P6	Granite Sett Paving Type 2: 200mm - 300mm random lengths x 100mm width x 75mm / 100mm / 150mm depth Bush Hammered Colour Mix: 85% Millennium Mauve, 15% Millennium Pink	Keskidee Square Feature Paving Frame	ALD931_LD706	Maylim		Triplets / Sitewide Kings Cross



Material Code	Material Details	Location	Detail drawing number	Supplier	Photo	Location example
NATURAL	STONE SLABS & SETTS					
P7	Reclaimed Granite Setts - 'Rough-Top' Band 1: 120-250mm x 90-105mm wide x approx. 100mm deep Band 2: 120-250mm x 105-125mm wide x approx. 100mm deep Band 3: 120-250mm x 125-140mm wide x approx. 100mm deep Sourced from wider Kings Cross Central site (subject to availability or approved source)	To Tree Surrounds in Hard Landscape and below Cycle Stands	ALD931_LD723	Site and/or approved source		Handyside Street / Sitewide Kings Cross
P8	Crossland Hill Yorkstone blister tactile paving 400mm long x 400mm wide x 50mm deep	Uncontrolled Crossings	ALD931_LD707	Marshalls		Handyside Street / Sitewide Kings Cross
P9	Royal White granite chippings 6-10mm	To Tree Surrounds in Hard Landscape	ALD931_EW516	Maylim		Sitewide Treepits



Material Code	Material Details	Location	Detail drawing number	Supplier	Photo	Location example
KERBS & E	EDGES					
E1	Metal Edging 6.5mm thick aluminium edge	Edge of planting bed to west of Keskidee Lane		Kinley Systems		Jellicoe Gardens
E2	Stainless Steel Tree Surround 10mm thick grade 316 stainless steel tree surround, satin polished finish	To Tree Surrounds in Hard Landscape	ALD931_EW516	Kent Stainless		Sitewide Treepits



Material Code	Material Details		Detail drawing number	Supplier	Photo	Location example
STREET FU	JRNITURE					
F1	Sheffield satin polished stainless steel cycle stand 1000mm height (750mm above ground) x 1000mm width x 50mm Ø	Between Trees, west of S4	ALD931_LD723	Kent Stainless		Sitewide Kings Cross
F2	Cube Planter 1024mm W x 1024mm L x 430/825mm H bespoke moveable units. Hot-dip galvanized and power coated steel colour RAL 4009	Along Keskidee Lane	ALD931_LD721	Vestre Steel	Precedent image from Vestre	Vestre Product First use of material
F3	Cube Benches 1002mm W x 1024mm L x 465mm H bespoke moveable units. Hot-dip galvanized and power coated steel colour RAL 4009 1024mm length x 41mm width x 41mm deep oiled Kebony Radiata timber slats	Along Keskidee Lane	ALD931_LD722	Vestre Steel	Precedent image from Vestre, benches on one level only	Vestre Product First use of material




Material Code	Material Details	Location	Detail drawing number	Supplier	Photo	Location example
STREET FU	JRNITURE					
F4	Timber Platform: 1036mm W x 1030mm L x 250/450/650mm height bespoke units consisting of: Timber Slats: 43.5mm wide X 43.5mm thick X TYP.1028mm long Oiled Kebony Radiata Timber Slats Timber Platform Stainless Steel Tree Grille:	Keskidee Square	ALD931_LD740 ALD931_LD741 ALD931_LD742 ALD931_LD743 ALD931_LD744 ALD931_LD745	Maylim / Willerby		Mockup available to view Bespoke Product
F5	Timber Platform Stainless Steel Skirting: Heights vary, Powder coated to RAL 7022	Keskidee Square	ALD931_LD747	Maylim / Willerby	RAL 7022 correct skirting colour 2no. rows of dark granite paving Azul Noche to	Mockup available to view Bespoke Product



Material Code	Material Details	II ocation	Detail drawing number	Supplier	Photo	Location example
STREET FU	JRNITURE					
ILA	Stainless Steel Removable Bollard 900mm height x 101mm diameter with black hazard strip	To west of Keskidee Lane, adjacent to Canal Reach	ALD931_LD724	Kent Stainless		Granary Square pedestrian bridge, Kings Cross Sitewide



APPENDIX A: KESKIDEE SQUARE, PLOT S4 PUBLIC REALM - PAVING TYPICAL DETAILS

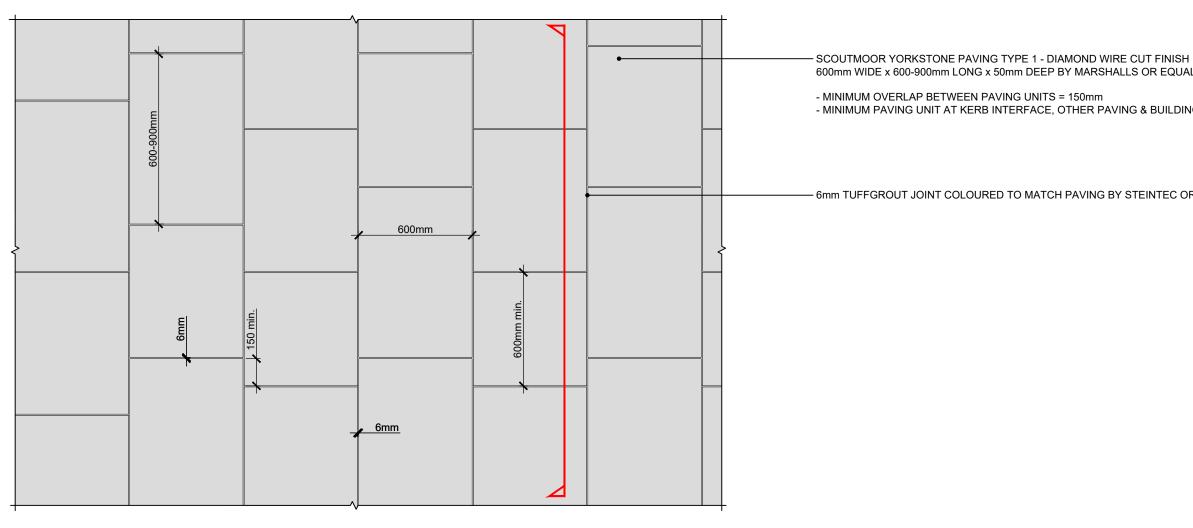


600mm WIDE x 600-900mm LONG x 50mm DEEP BY MARSHALLS OR EQUAL AND APPROVED.

- MINIMUM PAVING UNIT AT KERB INTERFACE, OTHER PAVING & BUILDING FACADE = 300mm.

- 6mm TUFFGROUT JOINT COLOURED TO MATCH PAVING BY STEINTEC OR EQUAL & APPROVED.

DETAIL PLAN OF YORKSTONE PAVING TYPE 1 TO FOOTWAYS SCALE: 1:20 @ A3

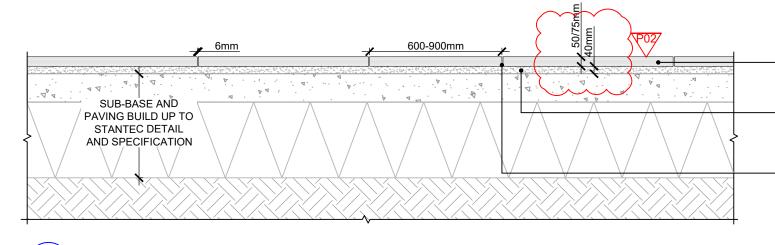

SCOUTMOOR YORKSTONE PAVING TYPE 1a/b - DIAMOND WIRE CUT FINISH 600 mm WIDE x $600 \hbox{-} 900 mm$ LONG x 50 mm DEEP BY MARSHALLS OR EQUAL AND APPROVED.

40mm DEEP TUFFBED BEDDING MORTAR BY STEINTEC OR EQUAL AND APPROVED.

- 6mm TUFFGROUT JOINT COLOURED TO MATCH PAVING BY STEINTEC OR EQUAL & APPROVED.


SECTION THROUGH YORKSTONE PAVING TYPE 1 TO FOOTWAYS SCALE: 1:20 @ A3

LANDSCAPE ARCHITECT: Falcon House Telford Road Tel: 01869 249776 applied landscape design Fax: 01869 327513 Email: mail@appliedlandscape.co.uk

© 202	© 2023 Applied Landscape Design Limited. All rights reserved.		PROJECT: BUILDING S4 PUBLIC REALM	drawn:	checked:
				CW	KmJ
			KESKIDEE SQUARE, KXC	scale:	date:
			CLIENT:	1:20 @ A3	21.04.2023
P02	AMENDED FOLLOWING COMMENTS	26.06.23			
P01	FIRST ISSUE FOR INFORMATION	21.04.23	KCCGPL	status:	xref file ref:
Rev.	Update	Date		INFORMATION	ALD931_LDbase

DRAWING TITLE: HARDWORKS DETAIL-YORKSTONE PAVING TYPE 1 DRAWING NUMBER: PROJECT NO. REVISION: **ALD931** P02 LD701

ORIGINAL A3 SIZE SHEET

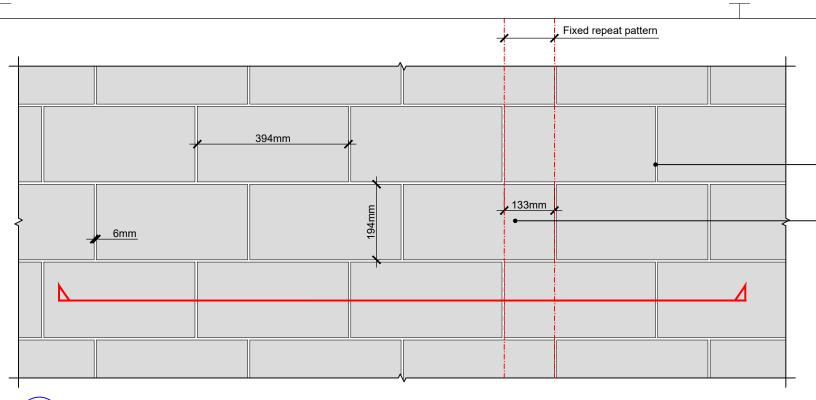


6mm TUFFGROUT JOINT COLOURED TO MATCH PAVING BY STEINTEC OR EQUAL & APPROVED..

SCOUTMOOR YORKSTONE PAVING TYPE 2 - DIAMOND WIRE CUT FINISH 194mm WIDE x394mm LONG x 50mm DEEP BY MARSHALLS OR EQUAL AND APPROVED.

- OVERLAP BETWEEN PAVING UNITS = 131mm

- WHERE SANDSTONE ABUTS OTHER PAVING OR A BUILDING FACADE MINIMUM UNIT LONG = 131mm OR UTILISE OVERSIZED UNIT WITH FALSE JOINT TO MAINTAIN PATTERN.

DETAIL PLAN ON YORKSTONE PAVING TYPE 2 SCALE: 1:10 @ A3

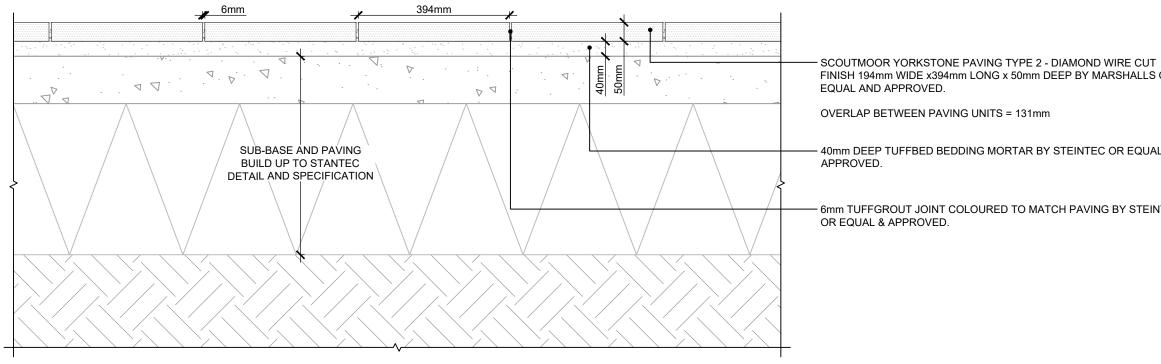

FINISH 194mm WIDE x394mm LONG x 50mm DEEP BY MARSHALLS OR

40mm DEEP TUFFBED BEDDING MORTAR BY STEINTEC OR EQUAL AND

6mm TUFFGROUT JOINT COLOURED TO MATCH PAVING BY STEINTEC

SECTION OF YORKSTONE PAVING TYPE 2 SCALE: 1:10 @ A3

LANDSCAPE ARCHITECT: Falcon House Telford Road Bicester Oxon **OX26 4LD** Tel: 01869 249776 applied landscape design Fax: 01869 327513 Email: mail@appliedlandscape.co.uk

0	2023 Applied Landscape Design Limited. All rights	reserved.	PROJECT:		drawn:	checked:
				4 PUBLIC REALM	CW	KmJ
			KESKIDEE	SQUARE, KXC	scale:	date:
			CLIENT:		1:10 @ A3	21.04.2023
P0	1 FIRST ISSUE FOR INFORMATION	21.04.23	KCCGPL		status:	xref file ref:
Re	v. Update	Date			INFORMATION	ALD931_LDbase

DRAWING TITLE:


HARDWORKS DETAIL-YORKSTONE PAVING TYPE 2

DRAWING NUMBER: PROJECT NO. **ALD931** LD702


ORIGINAL A3 SIZE SHEET


REVISION:

P01

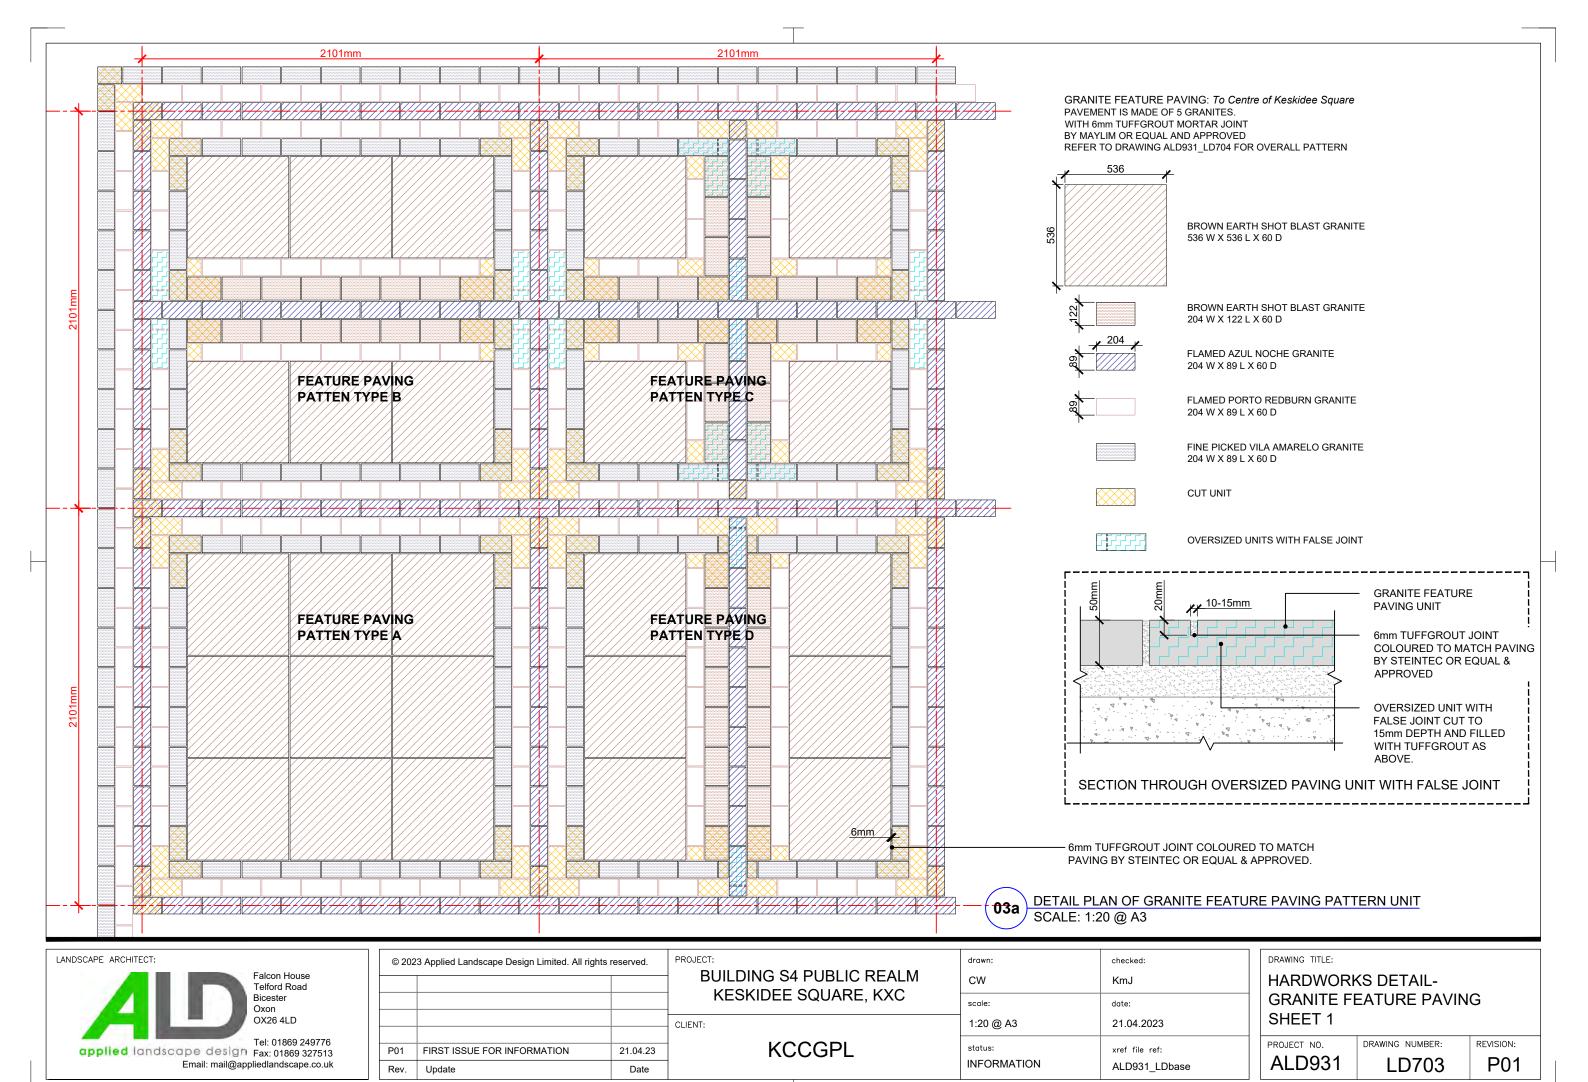


ORIGINAL A3 SIZE SHEET

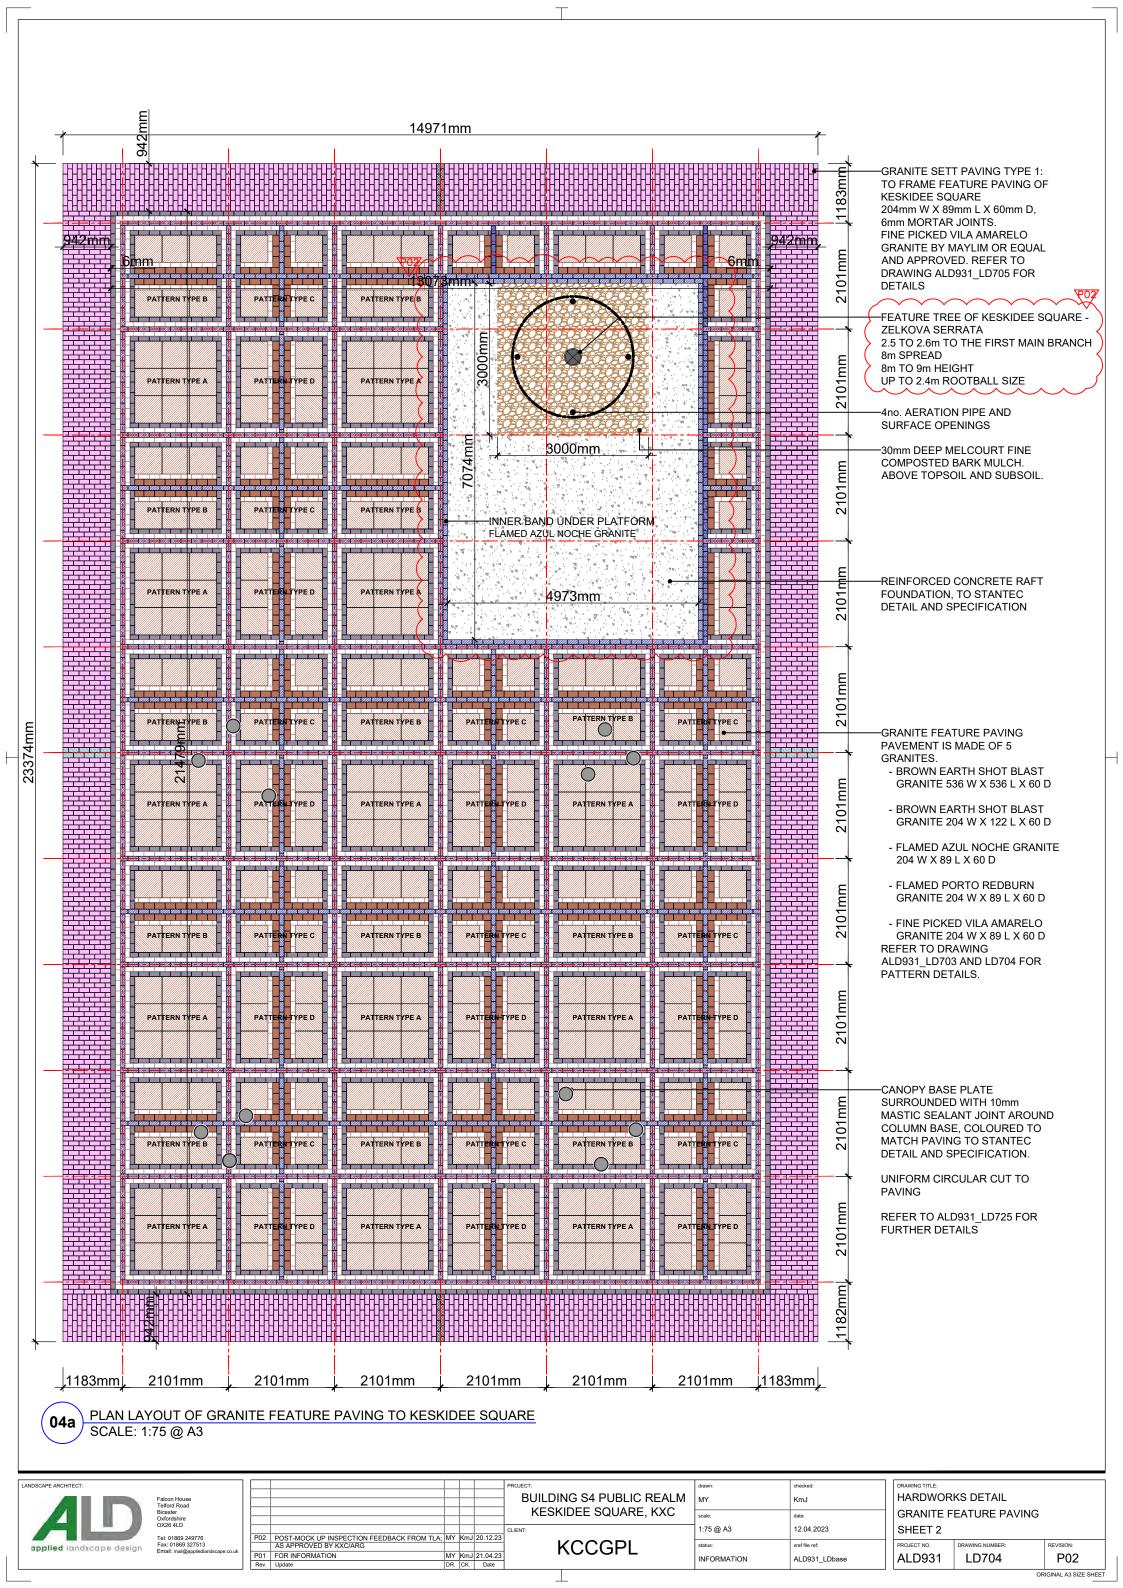

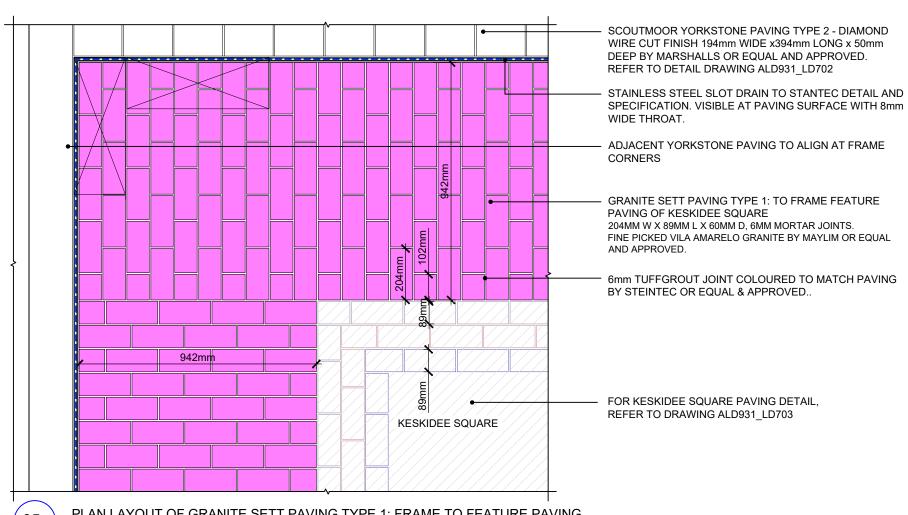

PLAN LAYOUT OF GRANITE SETT PAVING TYPE 1: FRAME TO FEATURE PAVING 05a SCALE: 1:15 @ A3

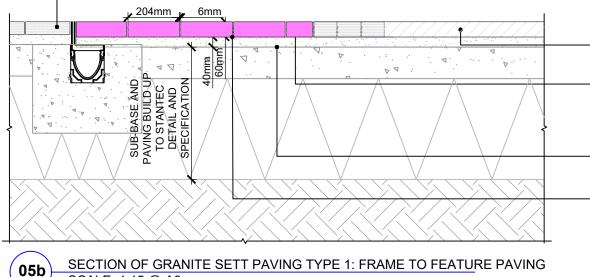

SCOUTMOOR YORKSTONE PAVING TYPE 2 - DIAMOND WIRE CUT FINISH 194mm WIDE x394mm LONG x 50mm DEEP BY MARSHALLS OR EQUAL AND APPROVED.

FOR KESKIDEE SQUARE PAVING DETAIL, REFER TO DRAWING ALD931_LD703

GRANITE SETT PAVING TYPE 1: TO FRAME FEATURE PAVING OF KESKIDEE SQUARE 204MM W X 89MM L X 60MM D, 6MM MORTAR JOINTS. FINE PICKED VILA AMARELO GRANITE BY MAYLIM OR EQUAL AND APPROVED.

40mm DEEP TUFFBED BEDDING MORTAR BY STEINTEC OR EQUAL AND APPROVED.

6mm TUFFGROUT JOINT COLOURED TO MATCH PAVING BY STEINTEC OR EQUAL &

SECTION OF GRANITE SETT PAVING TYPE 1: FRAME TO FEATURE PAVING SCALE: 1:15 @ A3


LANDSCAPE ARCHITECT: Falcon House Telford Road Bicester Oxon **OX26 4LD** Tel: 01869 249776 applied landscape design Fax: 01869 327513 Email: mail@appliedlandscape.co.uk

© 202	23 Applied Landscape Design Limited. All rights	reserved.	PROJECT:	drawn:	checked:
			BUILDING S4 PUBLIC REALM	CW	KmJ
			KESKIDEE SQUARE, KXC	scale:	date:
			CLIENT:	1:15 @ A3	21.04.2023
P01	FIRST ISSUE FOR INFORMATION	21.04.23	KCCGPL	status:	xref file ref:
Rev.	Update	Date		IN ONWATION	ALD931_LDbase

GRANITE SETT PAVING TYPE1
HARDWORKS DETAIL-
HADDWODKS DETAIL
DRAWING TITLE:

PROJECT NO. DRAWING NUMBER: REVISION: **ALD931** P01 LD705

ORIGINAL A3 SIZE SHEET

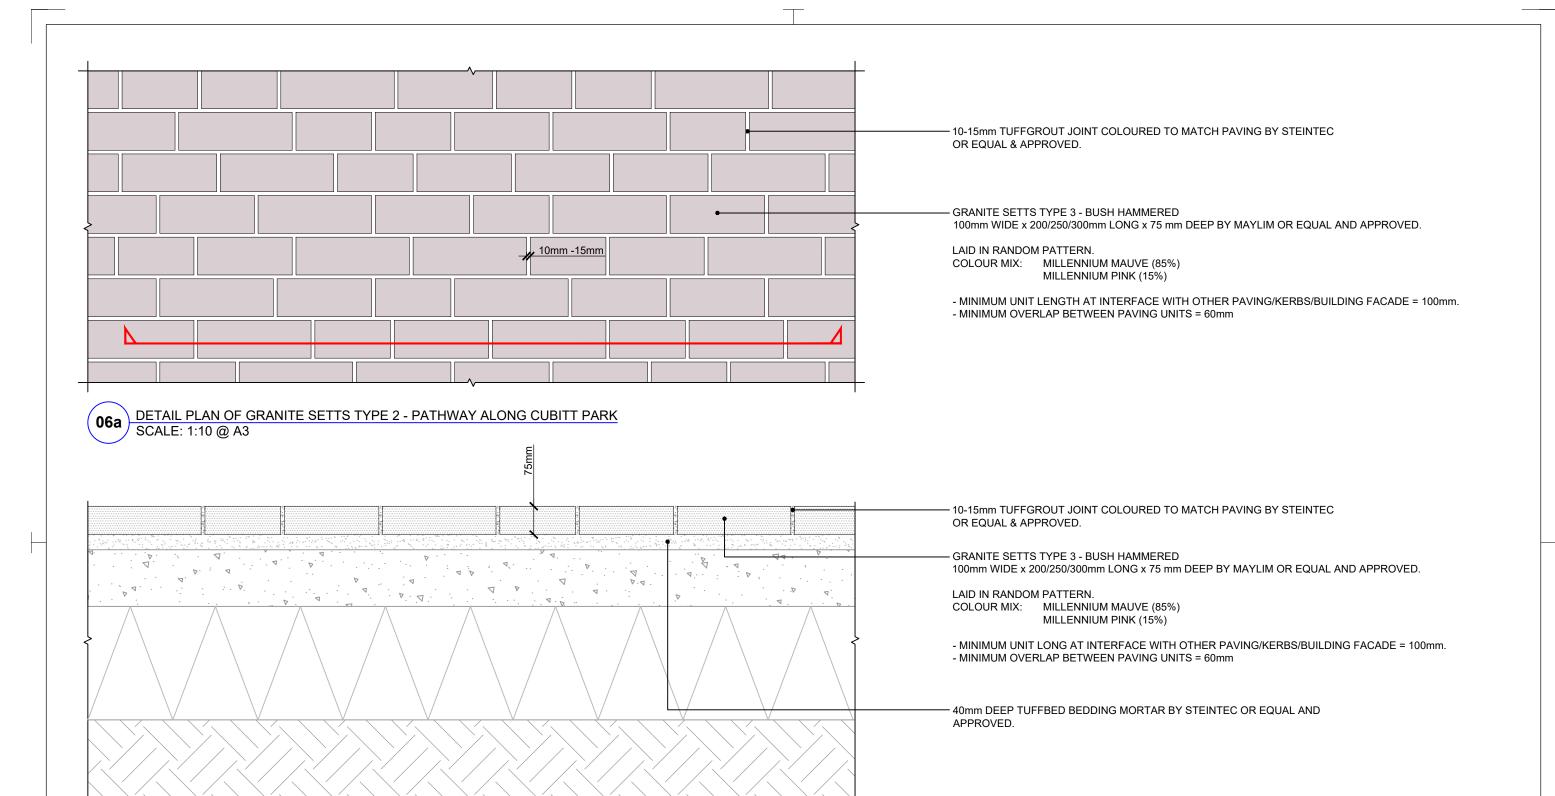

SECTION THROUGH GRANITE SETTS TYPE 2 - PATHWAY ALONG CUBITT PARK SCALE: 1:10 @ A3

LANDSCAPE ARCHITECT:

Falcon House
Telford Road
Bicester
Oxon
OX26 4LD

Tel: 01869 249776
Tel: 01869 327513
Email: mail@appliedlandscape.co.uk


© 202	© 2023 Applied Landscape Design Limited. All rights reserved.		PROJECT: BUILDING S4 PUBLIC REALM		drawn:	checked:
					CW	KmJ
			KESKIDEE	SQUARE, KXC	scale:	date:
			CLIENT:		1:10 @ A3	21.04.2023
P01	FIRST ISSUE FOR INFORMATION	21.04.23	KC.	CGPL	status:	xref file ref:
			į RO	COI L	INFORMATION	
Rev.	Update	Date			ii di d	ALD931_LDbase

DRAWING TITLE:


HARDWORKS DETAILGRANITE SETT PAVING TYPE2

PROJECT NO. DRAWING NUMBER: REVISION:
ALD931 LD706 P01

NOTE:
LAYING COURSE AND JOINTING WITHIN HIGHWAYS / YORKSTONE WORKS
EXTENT TO BE IN ACCORDANCE WITH CAMDEN COUNCIL STREETSCAPE DESIGN MANUAL GUIDELINES.

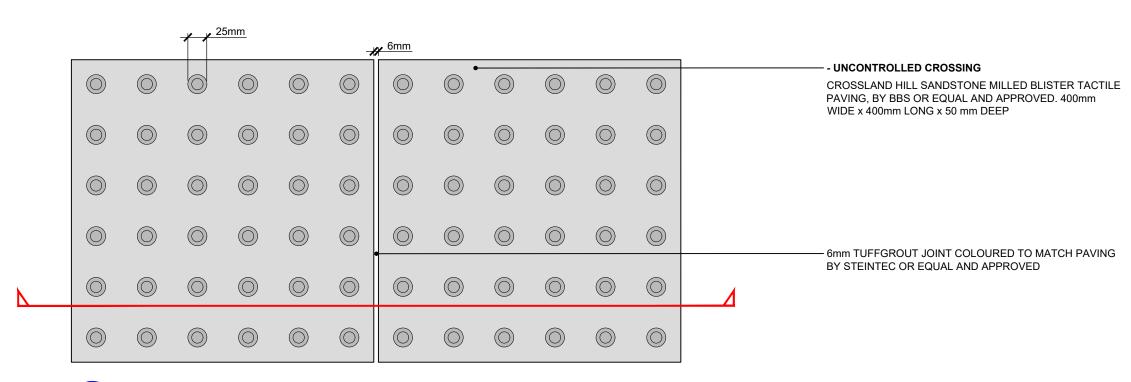

PLAN LAYOUT OF TACTILE PAVING TYPE 1 & 2 SCALE 1:5 @ A3

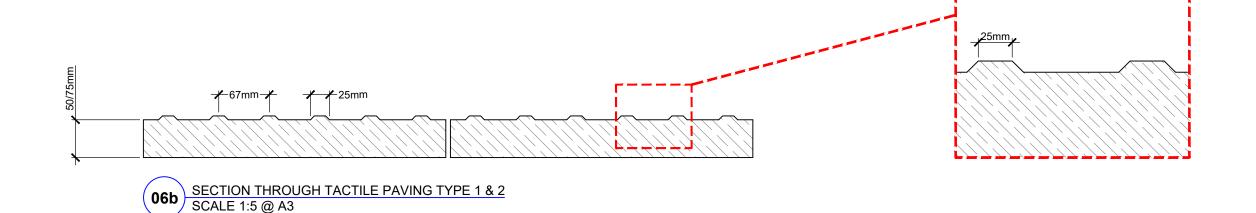


LANDSCAPE ARCHITECT:	
ALD	Falcon House Telford Road Bicester Oxon OX26 4LD
applied landscape design Email: mail@ap	Tel: 01869 249776 Fax: 01869 327513 pliedlandscape.co.uk

© 202	3 Applied Landscape Design Limited. All rights	reserved.	PROJECT:	drawn:	checked:
			BUILDING S4 PUBLIC REALM	CW	KmJ
			KESKIDEE SQUARE, KXC	scale:	date:
			CLIENT:	1:5 @ A3	21.04.2023
P01	FIRST ISSUE FOR COMMENT	21.04.23	KCCGPL	status:	xref file ref:
Rev.	Update	Date		INFORMATION	ALD931_LDbase

DRAWING TILE:
HARDWORKS DETAIL-
UNCONTROLLED CROSSING
TACTILE PAVING

Inset NTS


PROJECT NO.	DRAWING NUMBER:	REVISION:
ALD931	LD707	P01

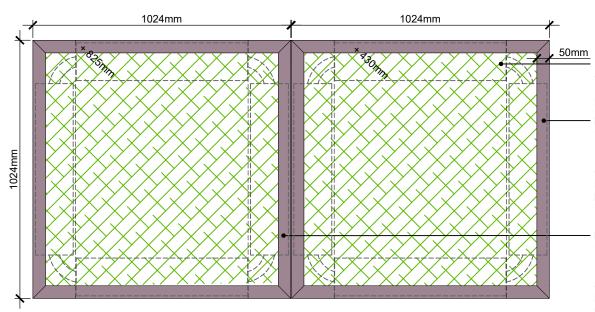

WATER RESERVOIR BY GREENTECH OR EQUAL AND **APPROVED** INDICATIVE ONLY

MOVEABLE PLANTER - SHORT 1024mm LENGTH x 1024mm WIDTH x 430mm HEIGHT 3mm THICKNESS HOT DIP **GALVANIZED AND** POWER-COATED, 50mm ROLL UP BY VESTRE OR EQUAL AND APPROVED

MOVEABLE PLANTER - TALL 1024mm LENGTH x 1024mm WIDTH x 825mm HEIGHT 3mm THICKNESS HOT DIP GALVANIZED AND POWER-COATED, 50mm ROLL UP BY VESTRE OR EQUAL AND **APPROVED**

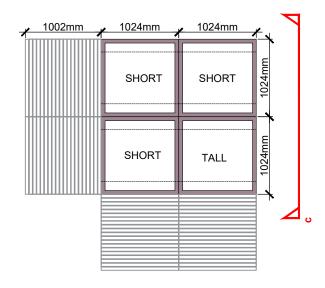


PLAN LAYOUT OF MOVEABLE PLANTER

SCALE: 1:50 @ A3



VESTRE "CODE" PLANTER

MOVEABLE PLANTER CUBES ELEVATION SCALE: 1:15 @ A3

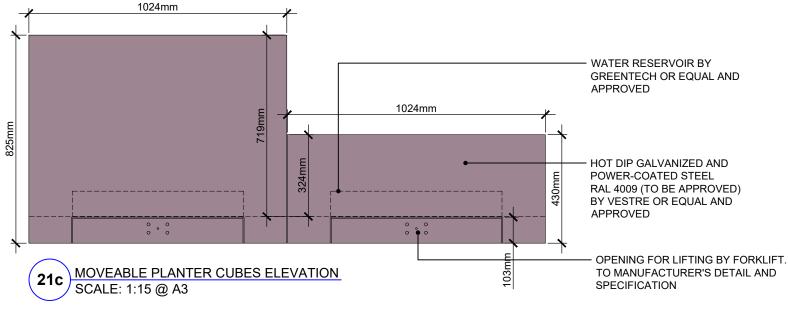

TALL PLANTER - 825mm SHORT PLANTER - 430mm

MOVEABLE PLANTER KEY PLAN SCALE: 1:500 @ A3


- TOP OF PLANTERS WILL FOLLOW FINISHED PAVING LEVELS
- ALL FIXING TO MANUFACTURER'S DETAILS AND SPECIFICATION

LANDSCAPE ARCHITECT: Falcon House Telford Road Tel: 01869 249776 applied landscape design Fax: 01869 327513 Email: mail@appliedlandscape.co.uk

© 202	© 2023 Applied Landscape Design Limited. All rights reserved.		PROJECT:		drawn:	checked:
				PUBLIC REALM	XW	CW
			KESKIDEE	SQUARE, KXC	scale:	date:
			CLIENT:		AS @ A3	01.06.2023
P01	FIRST ISSUE FOR INFORMATION	01.06.23	KC	CGPL	status:	xref file ref:
Rev.	Update	Date			INFORMATION	ALD931_LDbase

DRAWING TITLE: FURNITURE DETAIL-MOVEABLE PLANTER CUBE DRAWING NUMBER: PROJECT NO. REVISION: **ALD931** P01 LD721


ORIGINAL A3 SIZE SHEET

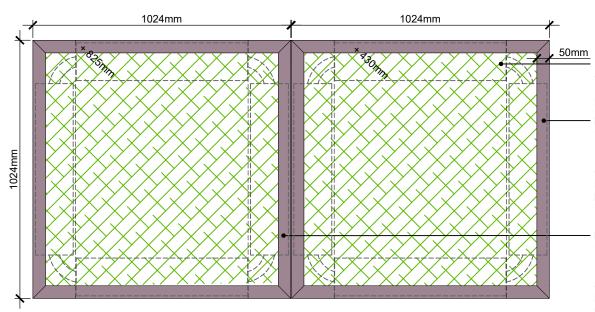

WATER RESERVOIR BY GREENTECH OR EQUAL AND **APPROVED** INDICATIVE ONLY

MOVEABLE PLANTER - SHORT 1024mm LENGTH x 1024mm WIDTH x 430mm HEIGHT 3mm THICKNESS HOT DIP **GALVANIZED AND** POWER-COATED, 50mm ROLL UP BY VESTRE OR EQUAL AND APPROVED

MOVEABLE PLANTER - TALL 1024mm LENGTH x 1024mm WIDTH x 825mm HEIGHT 3mm THICKNESS HOT DIP GALVANIZED AND POWER-COATED, 50mm ROLL UP BY VESTRE OR EQUAL AND **APPROVED**

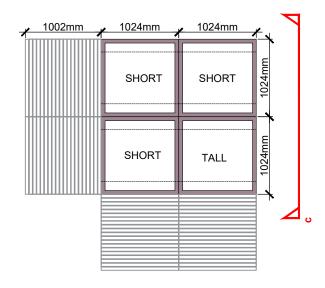


PLAN LAYOUT OF MOVEABLE PLANTER

SCALE: 1:50 @ A3



VESTRE "CODE" PLANTER

MOVEABLE PLANTER CUBES ELEVATION SCALE: 1:15 @ A3

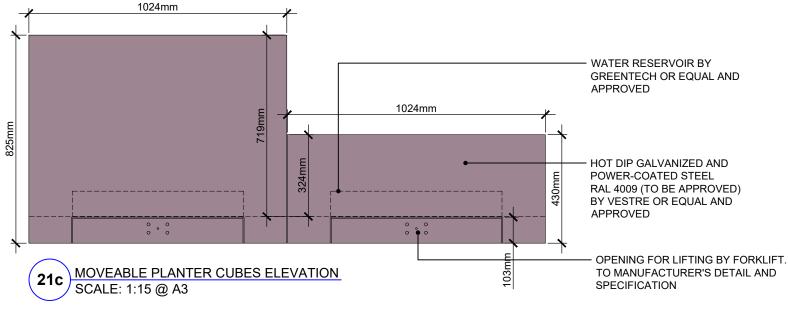

TALL PLANTER - 825mm SHORT PLANTER - 430mm

MOVEABLE PLANTER KEY PLAN SCALE: 1:500 @ A3


- TOP OF PLANTERS WILL FOLLOW FINISHED PAVING LEVELS
- ALL FIXING TO MANUFACTURER'S DETAILS AND SPECIFICATION

LANDSCAPE ARCHITECT: Falcon House Telford Road Tel: 01869 249776 applied landscape design Fax: 01869 327513 Email: mail@appliedlandscape.co.uk

© 202	© 2023 Applied Landscape Design Limited. All rights reserved.		PROJECT:		drawn:	checked:
				PUBLIC REALM	XW	CW
			KESKIDEE	SQUARE, KXC	scale:	date:
			CLIENT:		AS @ A3	01.06.2023
P01	FIRST ISSUE FOR INFORMATION	01.06.23	KC	CGPL	status:	xref file ref:
Rev.	Update	Date			INFORMATION	ALD931_LDbase

DRAWING TITLE: FURNITURE DETAIL-MOVEABLE PLANTER CUBE DRAWING NUMBER: PROJECT NO. REVISION: **ALD931** P01 LD721

ORIGINAL A3 SIZE SHEET

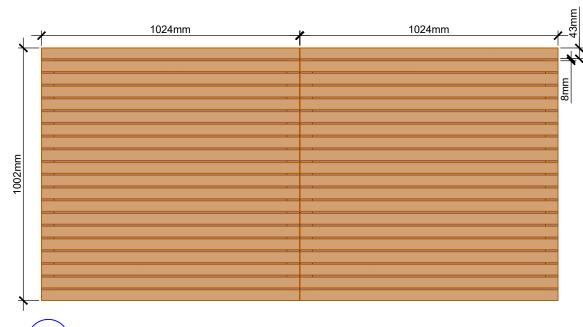

TIMBER BENCH DETAIL PLAN SCALE: 1:15 @ A3

· 1024mm LENGTH x 41mm WIDTH x 41mm THICKNESS OILED KEBONY RADIATA TIMBER SLATS BY VESTRE OR EQUAL AND APPROVED 1024mm 1024mm CONNECTION PLATE TO BE PLACED BETWEEN THE HOT DIP GALVANIZED AND POWER-COATED STEEL RAL 4009 (TO BE APPROVED) BY VESTRE OR EQUAL AND APPROVED ADJUSTABLE BASEPLATE TO EXISTING LEVEL

1002mm

TIMBER BENCH FRONT ELEVATION SCALE: 1:15 @ A3

- HOT DIP GALVANIZED AND POWER-COATED STEEL RAL 4009 (TO BE APPROVED) BY VESTRE OR EQUAL AND APPROVED

TIMBER BENCH SIDE ELEVATION SCALE: 1:15 @ A3

1024mm

PLAN LAYOUT OF TIMBER BENCH SCALE: 1:50 @ A3

NOTE:

- TOP OF BENCH WILL FOLLOW FINISHED PAVING LEVELS
 ALL FIXING TO MANUFACTURE'S DETAILS AND SPECIFICATION




VESTRE "CODE" TIMBER BENCH

LANDSCAPE ARCHITECT: Falcon House Telford Road Tel: 01869 249776 applied landscape design Fax: 01869 327513 Email: mail@appliedlandscape.co.uk

© 2023 Applied Landscape Design Limited. All rights reserved.			PROJECT:	drawn:	checked:
			BUILDING S4 PUBLIC REALM	XW	CW
			KESKIDEE SQUARE, KXC	scale:	date:
			CLIENT:	AS @ A3	01.06.2023
P01	FIRST ISSUE FOR INFORMATION	01.06.23	KCCGPL	status:	xref file ref:
Rev.	Update	Date		INFORMATION	ALD931_LDbase

FURNITURE DETAIL- MOVEABLE BENCH CUBE				
PROJECT NO.	DRAWING NUMBER:	REVISION:		
ALD931	LD722	P01		


DRAWING TITLE:

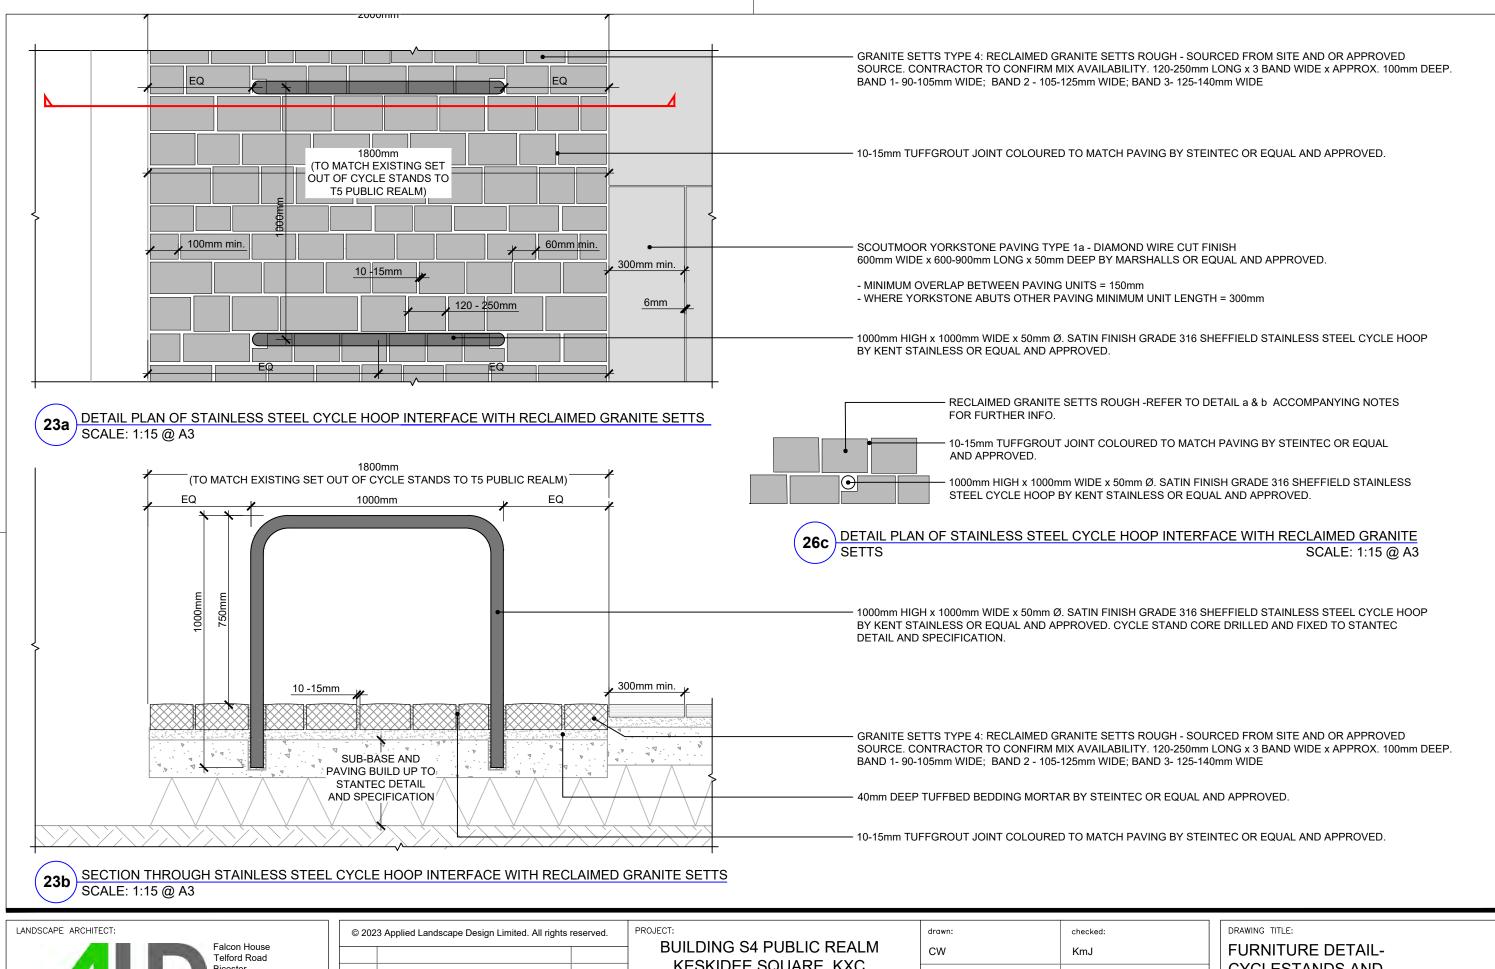


LANDSCAPE ARCHITECT:	
applied landscape design Email: mail@app	Falcon House Telford Road Bicester Oxon OX26 4LD Tel: 01869 249776 Fax: 01869 327513 oliedlandscape.co.uk


© 20	© 2023 Applied Landscape Design Limited. All rights reserved.		· · · · · · · · · · · · · · · · · · ·		checked:	
			BUILDING S4 PUBLIC REALM	CW	KmJ	
			KESKIDEE SQUARE, KXC	scale:	date:	
			CLIENT:	1:15 @ A3	21.04.2023	
P01	FIRST ISSUE FOR COMMENT	21.04.23	KCCGPL	status:	xref file ref:	
Rev.	Update	Date		INFORMATION	ALD931_LDbase	

CYCLESTANDS AND RECLAIMED SETTS				
ROJECT NO.	DRAWING NUMBER:	REVISION:		
ALD931	LD723	P01		

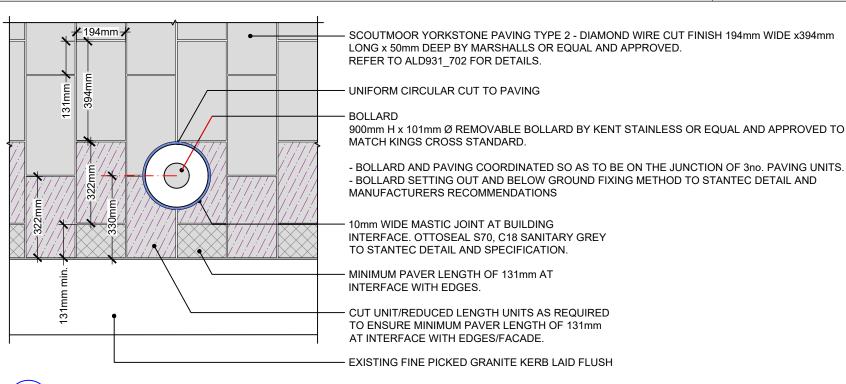

DETAIL PLAN OF REMOVABLE BOLLARD INTERFACE WITH YORKSTONE PAVING (DETAIL ILLUSTRATED AT JUNCTION WITH S1 AND S2) SCALE: 1:15 @ A3

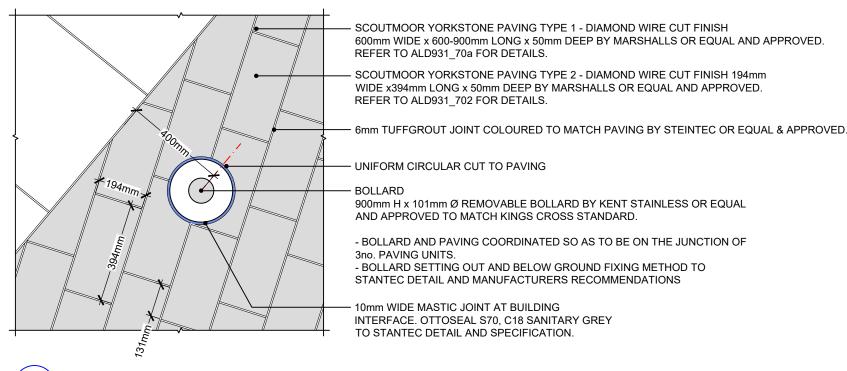

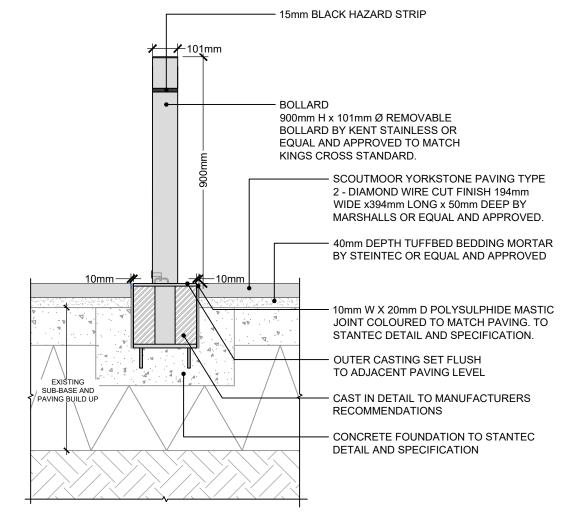

SECTION DETAIL THROUGH REMOVABLE BOLLARD SCALE: 1:15 @ A3

DETAIL PLAN OF REMOVABLE BOLLARD INTERFACE WITH YORKSTONE PAVING (DETAIL ILLUSTRATED AT JUNCTION WITH S1 AND S3) SCALE: 1:15 @ A3


LANDSCAPE ARCHITECT:

Falcon House
Telford Road
Bicester
Oxon
OX26 4LD

Tel: 01869 249776
Fax: 01869 327513
Email: mail@appliedlandscape.co.uk

© 202	3 Applied Landscape Design Limited. All rights	reserved.	PROJECT:	drawn:	checked:
			BUILDING S4 PUBLIC REALM	CW	KmJ
			KESKIDEE SQUARE, KXC	scale:	date:
			CLIENT:	1:15 @ A3	21.04.2023
P01	FIRST ISSUE FOR INFORMATION	21.04.23	KCCGPL	status:	xref file ref:
Rev.	Update	Date		INFORMATION	ALD931_LDbase


ALD931	LD724	P01
PROJECT NO.	DRAWING NUMBER:	REVISION:
FURNITURE BOLLARDS		
DRAWING TITLE:		

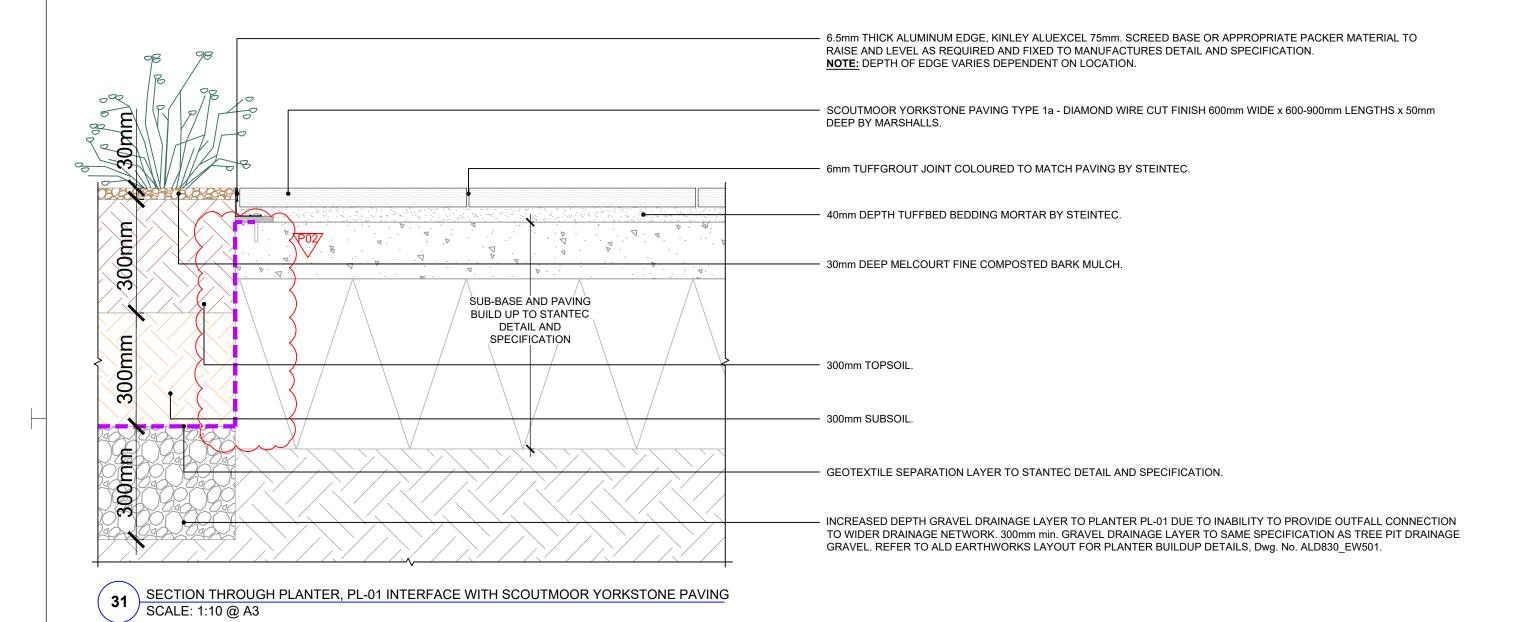

LANDSCAPE ARCHITECT:	
applied landscape design Email: mail@app	Falcon House Telford Road Bicester Oxon OX26 4LD Tel: 01869 249776 Fax: 01869 327513 bliedlandscape.co.uk

© 202	23 Applied Landscape Design Limited. All rights	reserved.	PROJECT:	1 DUDU IO DEALM	drawn:	checked:
				PUBLIC REALM	CW	KmJ
			KESKIDEE	SQUARE, KXC	scale:	date:
			CLIENT:		1:10 @ A3	21.04.2023
P02	AMENDED FOLLOWING COMMENTS	26.06.23			9	
P01	FIRST ISSUE FOR COMMENT	21.04.23	∣ KC	CGPL	status:	xref file ref:
Rev.	Update	Date			INFORMATION	ALD931_LDbase

SECTION TO PLANTER M	HROUGH IETAL EDGE	
PROJECT NO.	DRAWING NUMBER:	REVISION:

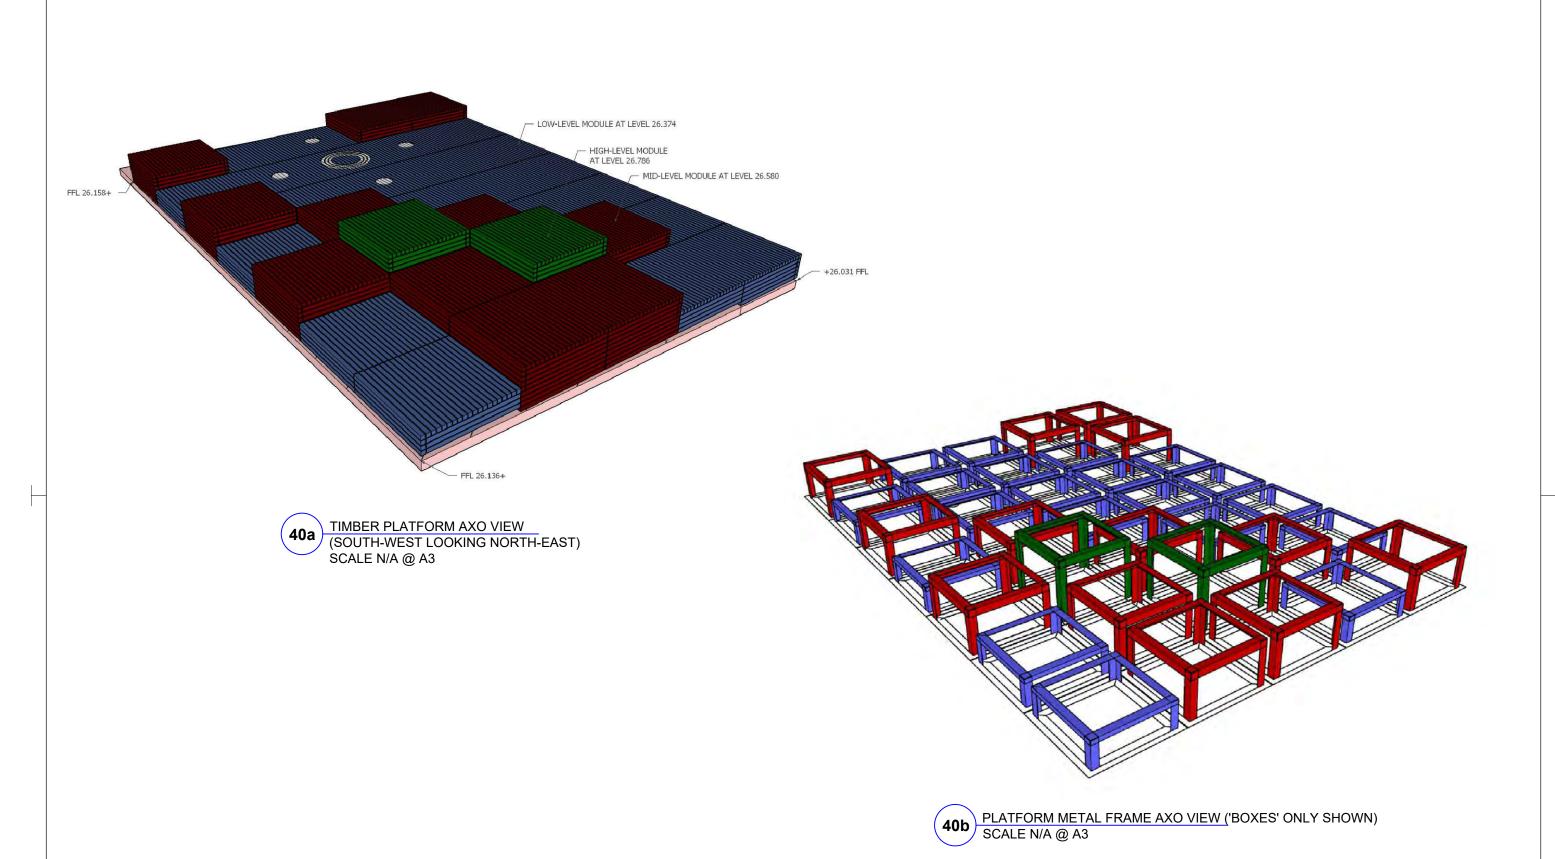



LANDSCAPE ARCHITECT:	
ALD	Falcon House Telford Road Bicester Oxon OX26 4LD
applied landscape design	Tel: 01869 249776 Fax: 01869 327513
	oliedlandscape.co.uk

© 202	3 Applied Landscape Design Limited. All rights	reserved.	PROJECT:		drawn:	checked:
				PUBLIC REALM	MY	KmJ
			KESKIDEE	SQUARE, KXC	scale:	date:
			CLIENT:		na @ A3	06.06.2023
			V.C	CCDI	status:	6.60
P01	FIRST ISSUE FOR INFORMATION	07.07.23	j KC	CGPL		xref file ref:
Rev.	Update	Date			INFORMATION	ALD931_LDbase

HARDWORK TIMBER PLA	(S DETAIL: ATFORM AXO V	IEW
PROJECT NO.	DRAWING NUMBER:	REVISION:
ALD931	LD740	P01

DRAWING TITLE:

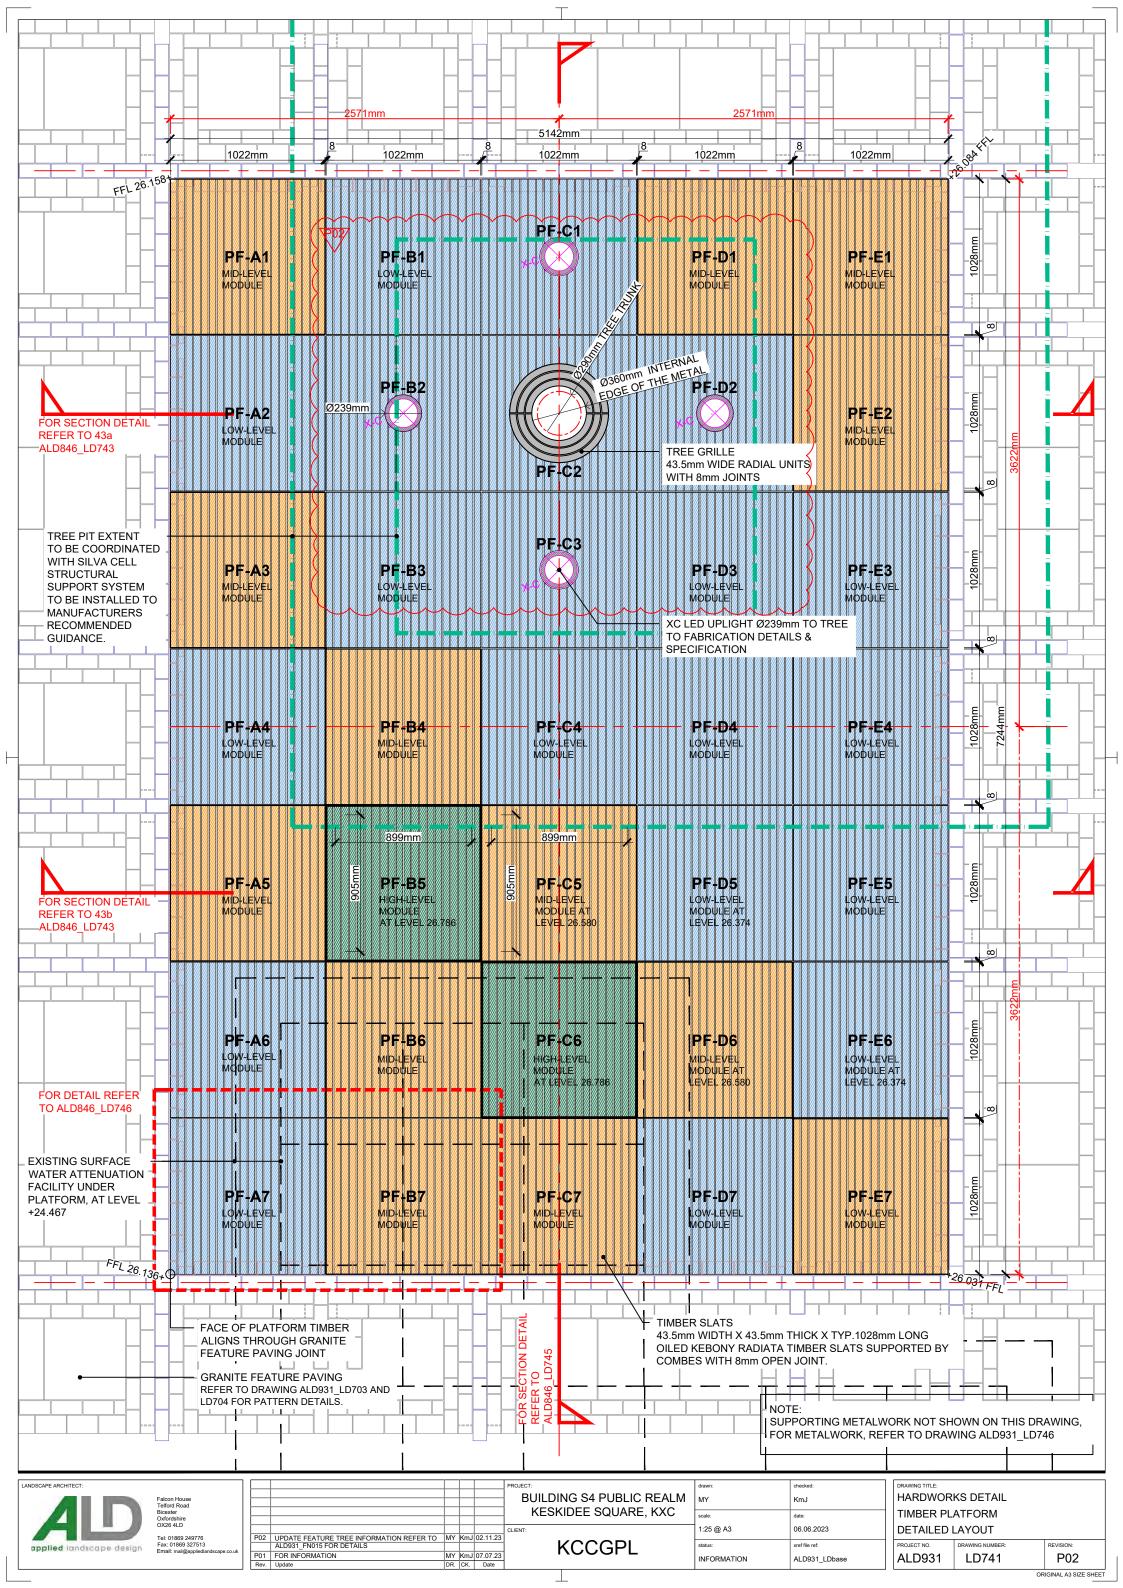

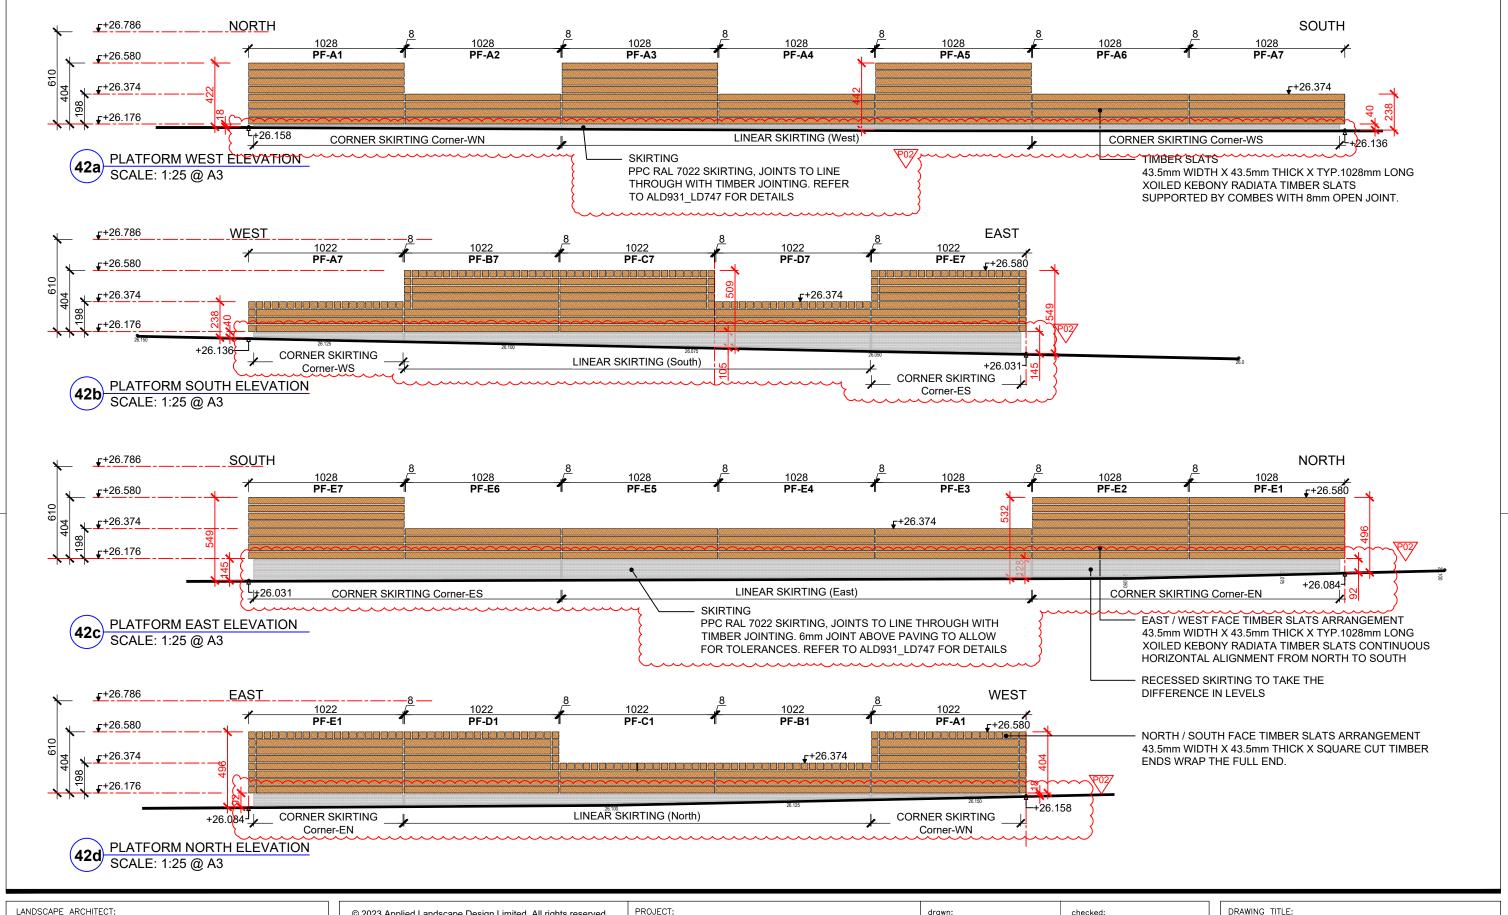

LANDSCAPE ARCHITECT:


Falcon House
Telford Road
Bicester
Oxon
OX26 4LD

Tel: 01869 249776
Fax: 01869 327513
Email: mail@appliedlandscape.co.uk

© 202	23 Applied Landscape Design Limited. All rights	reserved.	PROJECT: BUILDING S4 PUBLIC REALM	drawn:	checked:
				MY	KmJ
			KESKIDEE SQUARE, KXC	scale:	date:
			CLIENT:	1:25 @ A3	06.06.2023
P02	POST-MOCK UP INSPECTION FEEDBACK FROM TLA: AS APPROVED BY KXC/ARG	20.12.23			
P01	FIRST ISSUE FOR INFORMATION	07.07.23	KCCGPL	status:	xref file ref:
Rev.	Update	Date		INFORMATION	ALD931_LDbase

HARDWORKS DETAIL:
TIMBER PLATFORM
ELEVATIONS


PROJECT NO. DRAWING NUMBER: REVISION:
ALD931 LD742 P02

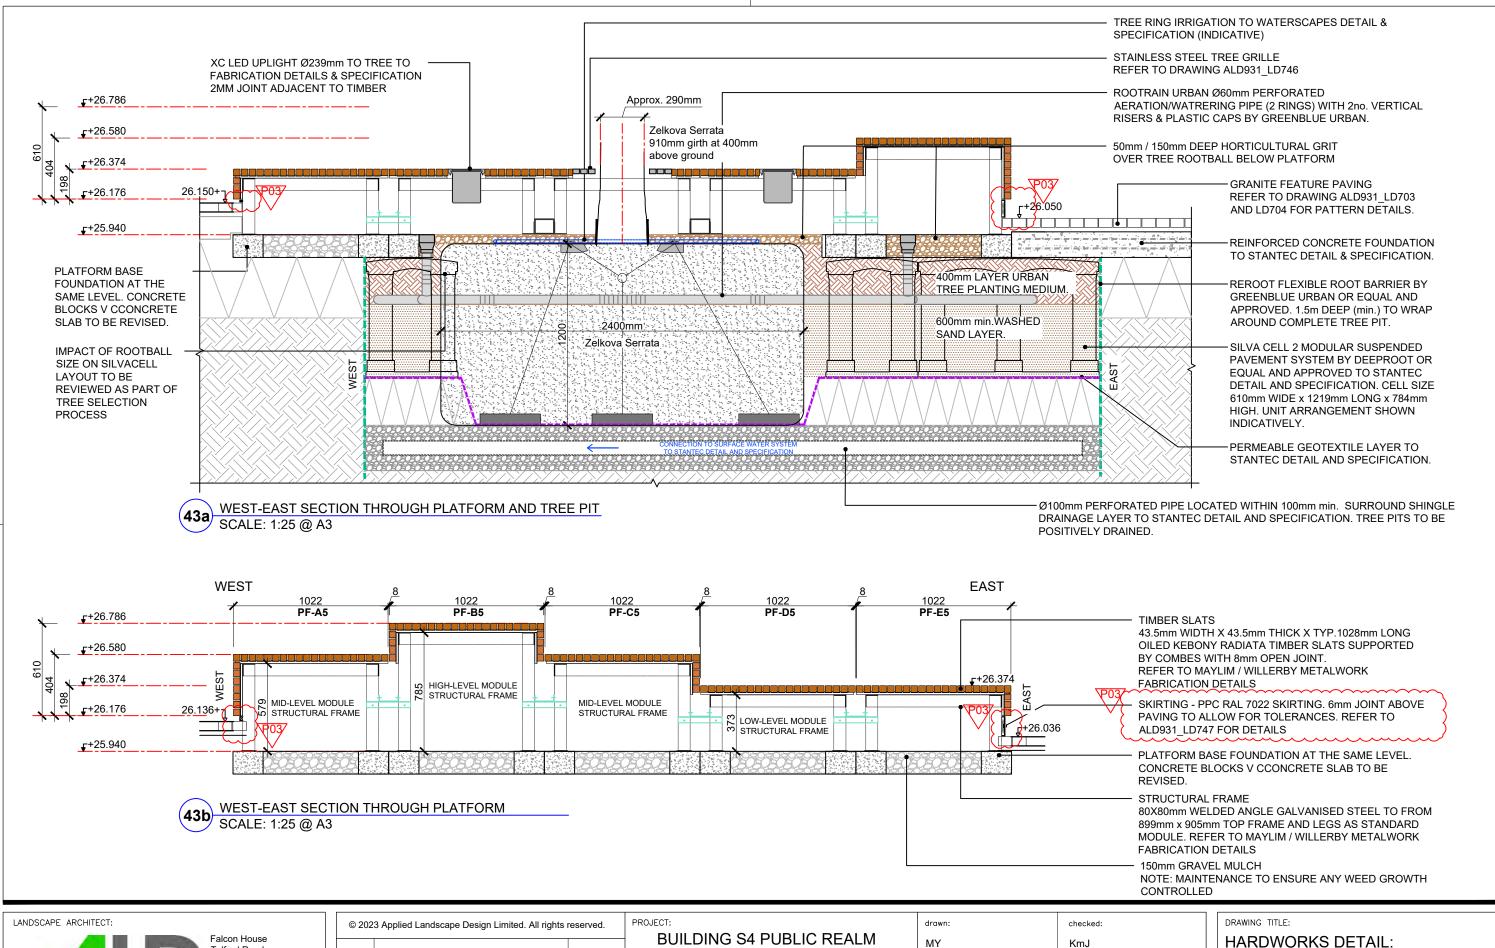

LANDSCAPE ARCHITECT:	
AL	Falcon House Telford Road Bicester Oxon OX26 4LD
	Tel: 01869 249776 pe design Fax: 01869 327513
	Email: mail@appliedlandscape.co.uk

© 202	3 Applied Landscape Design Limited. All rights i	reserved.	PROJECT: BUILDING S4 PUBLIC REALM	drawn:	checked:	
				MY	KmJ	
			KESKIDEE SQUARE, KXC	scale:	date:	
P03	POST-MOCK UP INSPECTION FEEDBACK FROM TLA: AS APPROVED BY KXC/ARG UPDATE FEATURE TREE INFORMATION	20.12.23	CLIENT:	1:25 @ A3	06.06.2023	
P02	UPDATE FEATURE TREE INFORMATION REFER TO ALD931 FN015 FOR DETAILS	02.11.23		1.20 @ 7.0	00.00.2020	H
P01	FIRST ISSUE FOR INFORMATION	07.07.23	KCCGPL	status:	xref file ref:	1
Rev.	Update	Date		INFORMATION	ALD931_LDbase	. L


PROJECT NO.	DRAWING NUMBER:	REVISION:
ALD931	DIAMINO NOMBER.	REVISION.

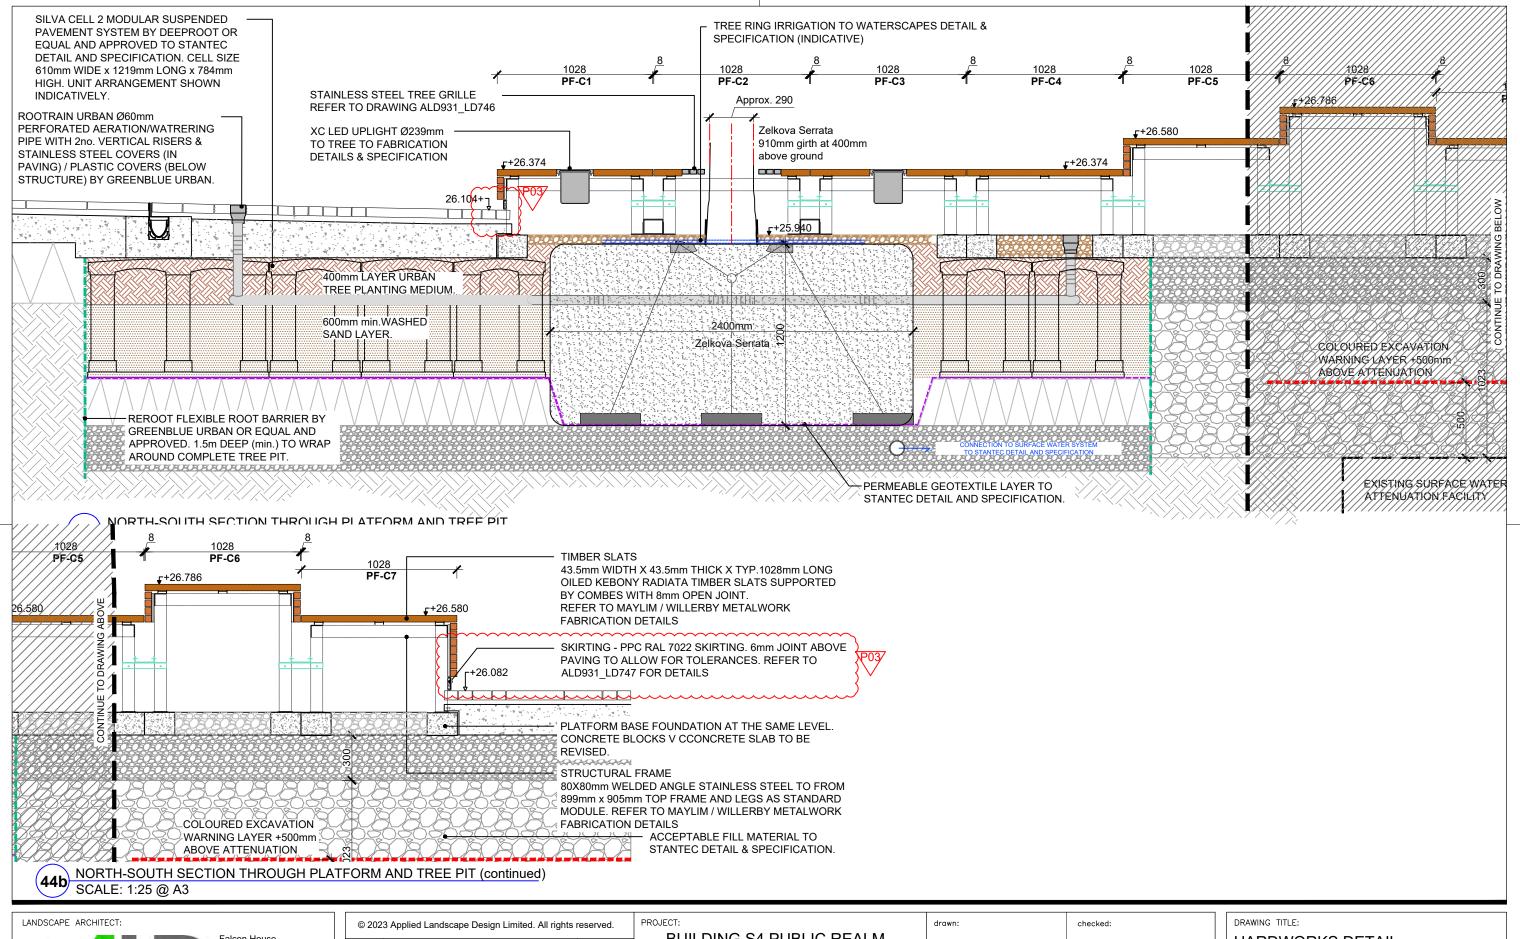

LANDSCAPE ARCHITECT:	
AL	Falcon House Telford Road Bicester Oxon OX26 4LD
applied landsc	Tel: 01869 249776 ape design Fax: 01869 327513
	Email: mail@appliedlandscape.co.uk

© 2023 Applied Landscape Design Limited. All rights reserved.		DITI DINC SA DI IDI IC DEALM		drawn:	checked:
				MY	KmJ
			KESKIDEE SQUARE, KXC	scale:	date:
P03	POST-MOCK UP INSPECTION FEEDBACK FROM TLA: AS APPROVED BY KXC/ARG UPDATE FEATURE TREE INFORMATION	20.12.23	CLIENT:	1:25 @ A3	06.06.2023
P02	REFER TO ALD931 FN015 FOR DETAILS	02.11.23			
P01	FIRST ISSUE FOR INFORMATION	07.07.23	KCCGPL	status:	xref file ref:
Rev.	Update	Date		INFORMATION	ALD931_LDbase

ALD931	ALD931 LD744 P03						
PROJECT NO. DRAWING NUMBER: REVISION:							
HARDWORK TIMBER PLA SECTIONS S	ATFORM						
DIAWING TITEL.							

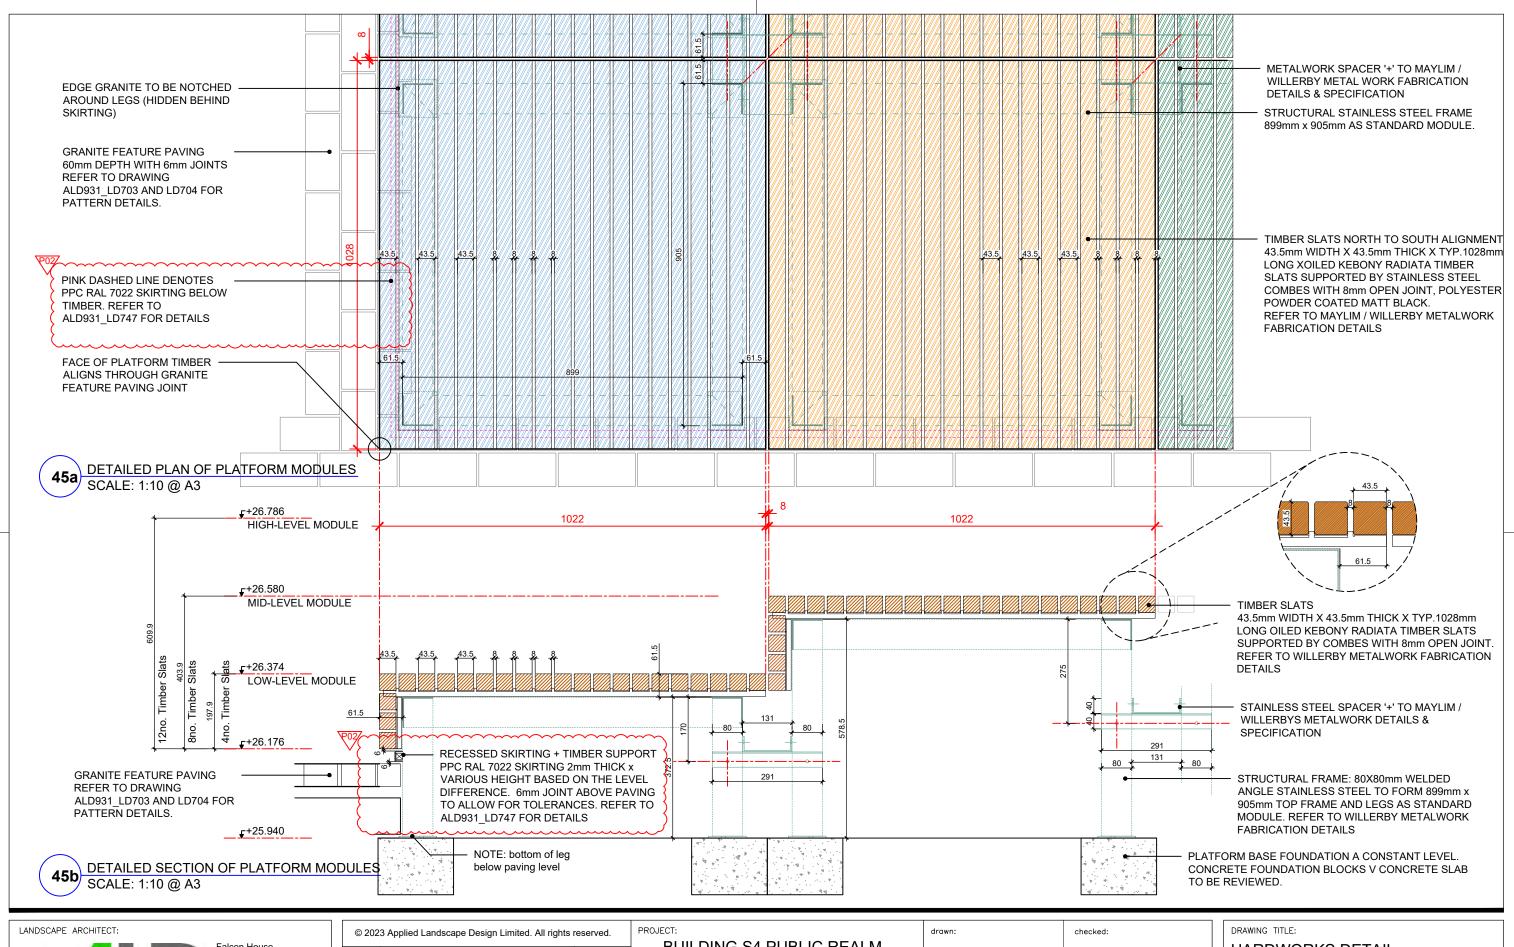




@ 202	© 2023 Applied Landscape Design Limited. All rights reserved. PROJECT: drawn: checked: DRA							
@ 2 02	O / Applied Landscape Design Limited. / All rights	icacived.		4 PUBLIC REALM	MY	KmJ		
			KESKIDEE	SQUARE, KXC	scale:	date:	TI	
			CLIENT:		1:10 @ A3	06.06.2023	M	
P02	POST-MOCK UP INSPECTION FEEDBACK FROM TLA: AS APPROVED BY KXC/ARG	20.12.23					-	
P01	FIRST ISSUE FOR INFORMATION	07.07.23	KC	CGPL	status:	xref file ref:	PRO	
Rev.	Update	Date			INFORMATION	ALD931_LDbase		
			KCCGPL		INFORMATION			

HARDWORKS DETAIL: TIMBER PLATFORM MODULE DETAILS

PROJECT NO. DRAWING NUMBER: REVISION:
ALD931 LD745 P02

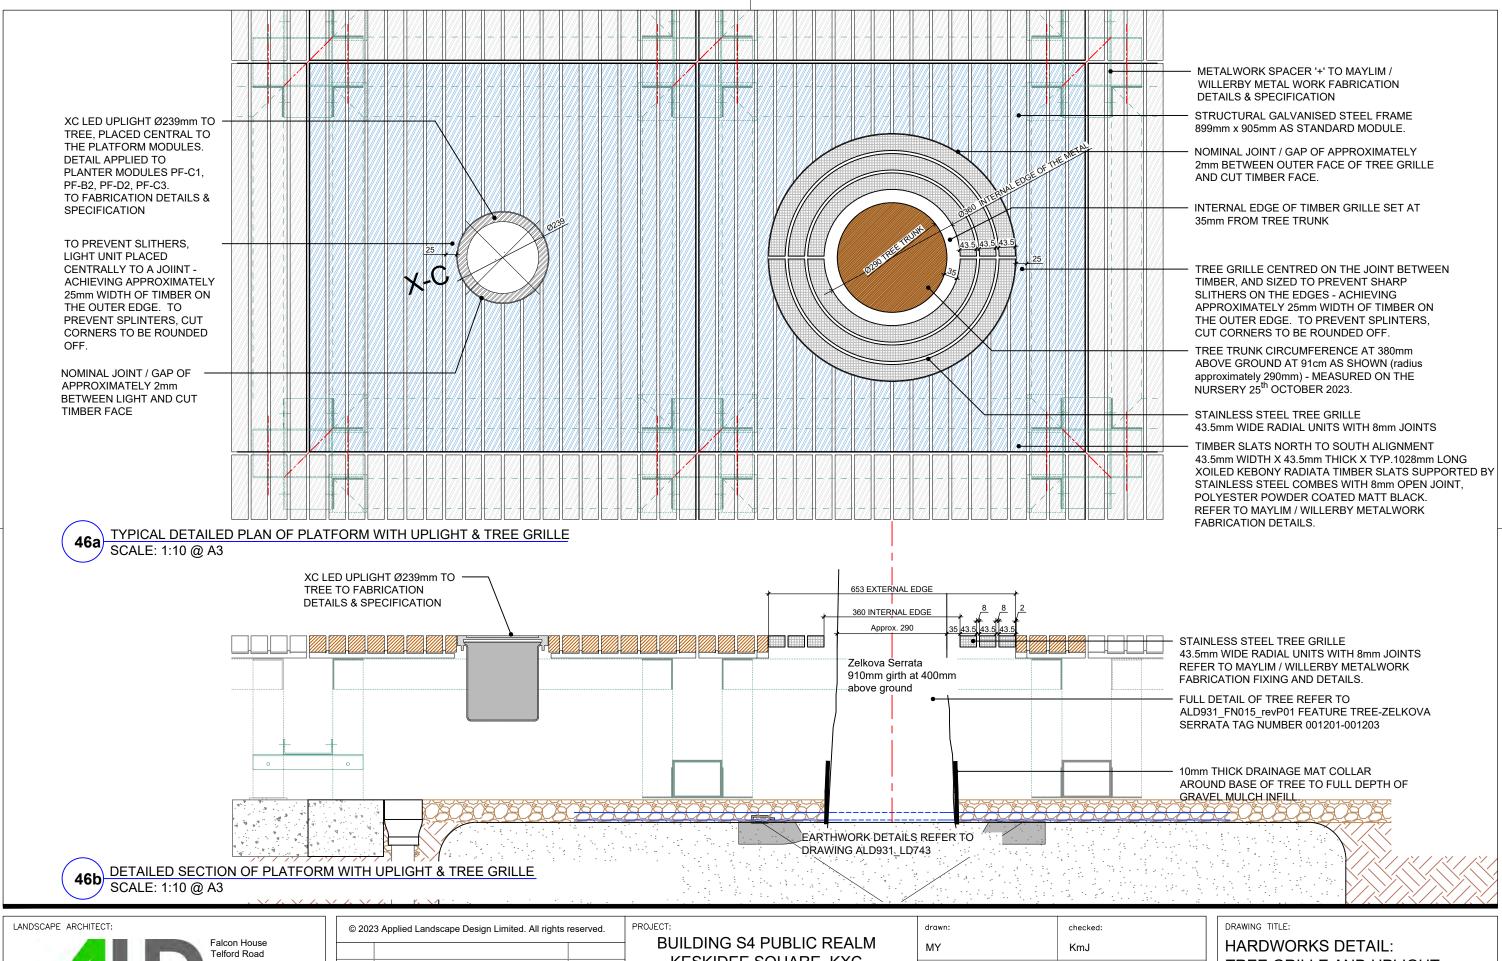





	© 2023 Applied Landscape Design Limited. All rights reserved. PROJECT: RIII DING S				drawn:	checked:	I
				BUILDING S4 PUBLIC REALM	MY	KmJ	
				KESKIDEE SQUARE, KXC	scale:	date:	
				CLIENT:	1:10 @ A3	31.10.2023	
				VCCCDI	status:		F
	P01	FIRST ISSUE FOR INFORMATION	31.10.23	KCCGPL		xref file ref:	
	Rev.	Update	Date		INFORMATION	ALD931_LDbase	

HARDWORKS DETAIL: TREE GRILLE AND UPLIGHT TO TIMBER PLATFORM

PROJECT NO. DRAWING NUMBER: REVISION: P01

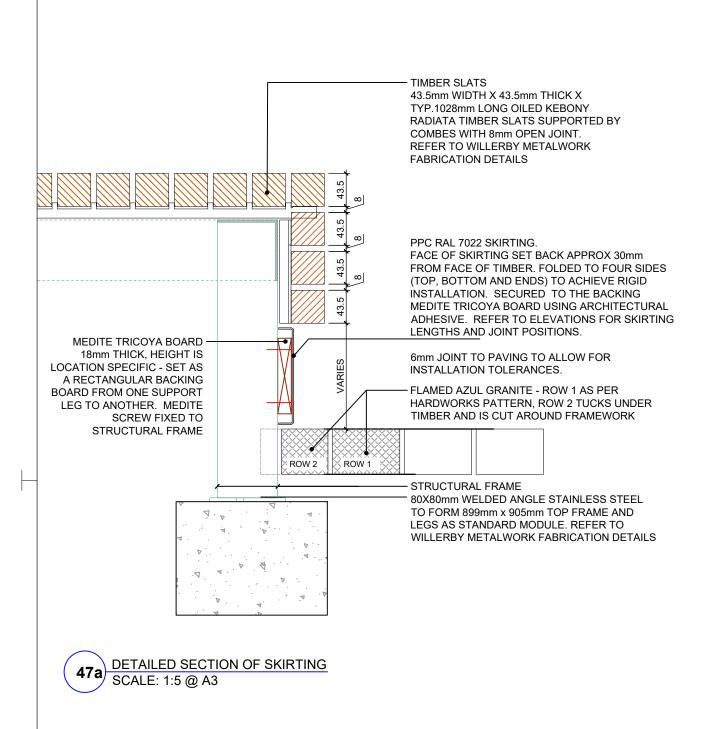

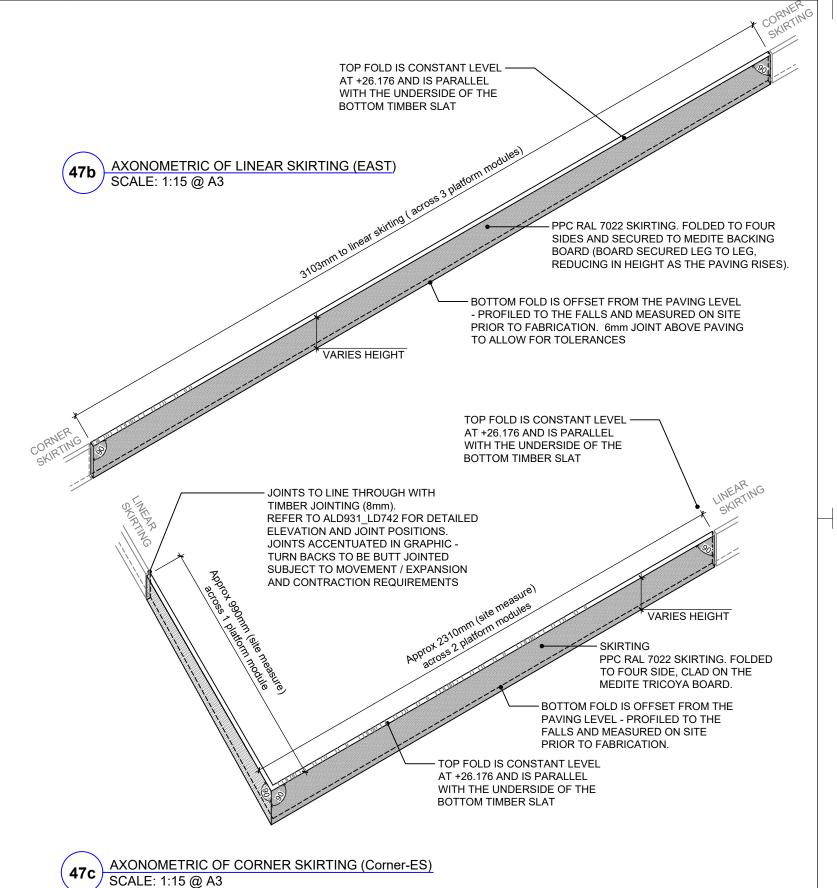


LANDSCAPE ARCHITECT:

Falcon House
Telford Road
Bicester
Oxon
OX26 4LD

Tel: 01869 249776

applied landscape design Fax: 01869 327513
Email: mail@appliedlandscape.co.uk

© 2023 Applied Landscape Design Limited. All rights reserved. PROJECT: BUILDING S4 PUBLIC REALM	drawn:	checked:
	MY	KmJ
KESKIDEE SQUARE, KXC	scale:	date:
CLIENT:	AS @ A3	19.12.2023
P01 Prepared following 2nd mock up inspection 19.12.2023 KCCGPL	status:	xref file ref:
Rev. Update Date	INFORMATION	ALD931_LDbase

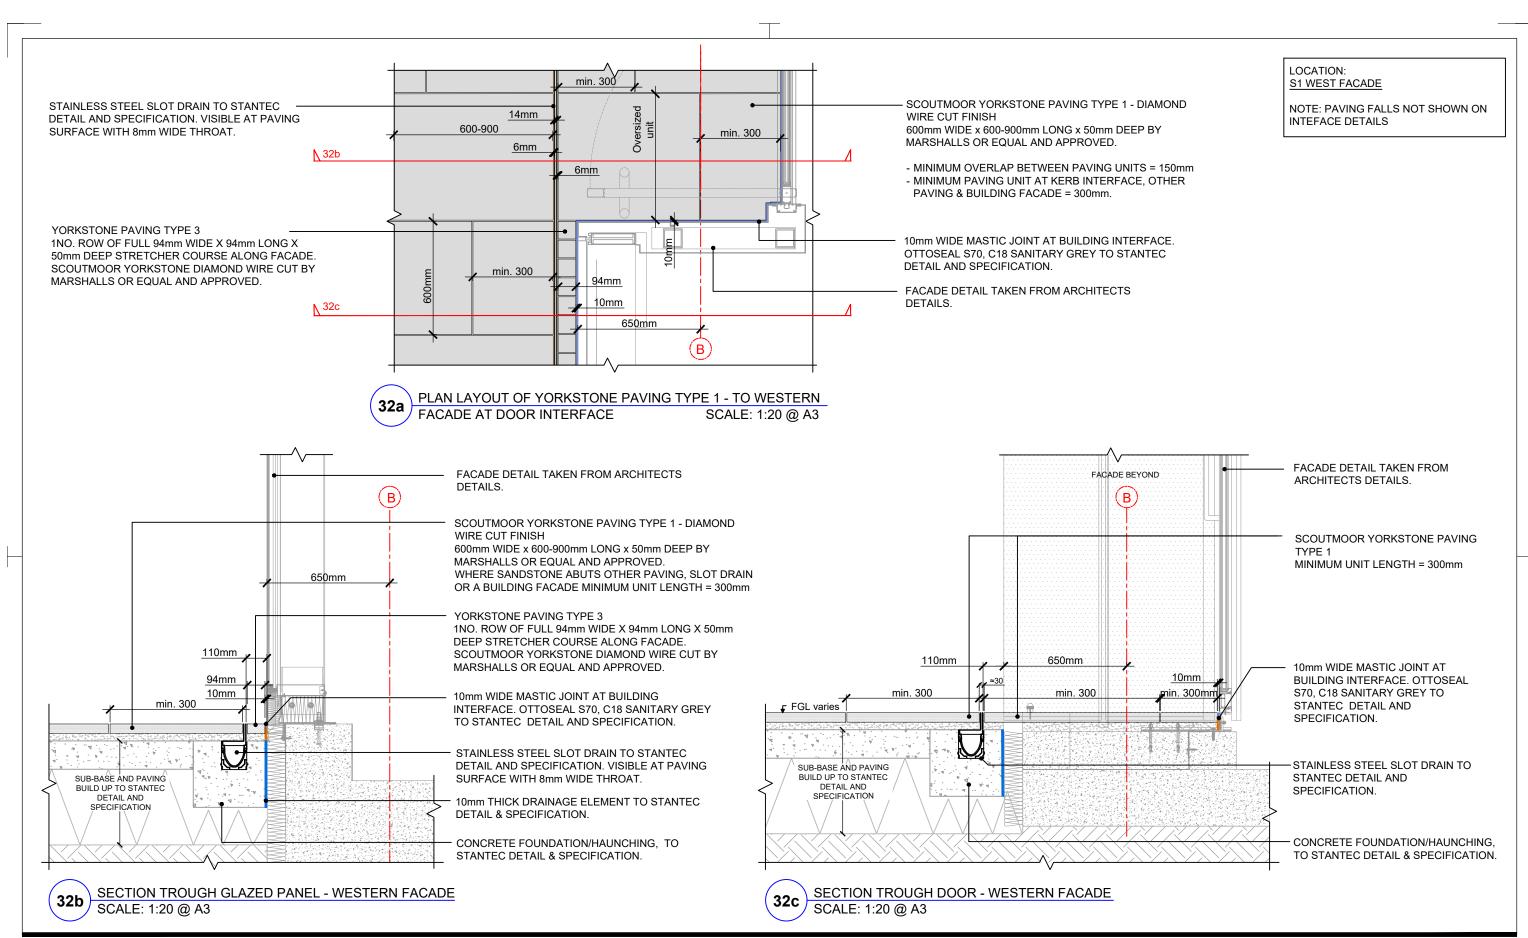


LANDSCAPE ARCHITECT:	
A	Falcon House Telford Road Bicester Oxon OX26 4LD
applied land	Tel: 01869 249776 fax: 01869 327513 Email: mail@appliedlandscape.co.uk

© 2023 Applied Landscape Design Limited. All rights reserved.		PROJECT:	DUILDING CA DUDUG DEALM		checked:	
				CW	KmJ	
			KESKIDEE	SQUARE, KXC	scale:	date:
			CLIENT:		1:20 @ A3	21.04.2023
P01	FIRST ISSUE FOR COMMENT	21.04.23	KC	CGPL	status:	xref file ref:
Rev.	Update	Date			INFORMATION	ALD931_LDbase

THRESHOLD DETAILS:
S1 INTERFACE WESTERN FACADE

PROJECT NO. DRAWING NUMBER: REVISION:
ALD931 LD782 P01

DRAWING TITLE:

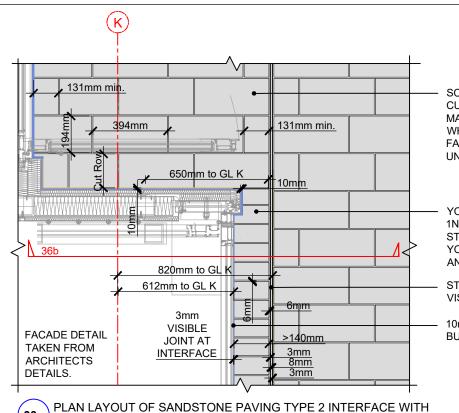

EASTERN FACADE WALL - GRIDLINE K

SCOUTMOOR YORKSTONE PAVING TYPE 2 - DIAMOND WIRE CUT FINISH 194mm WIDE x394mm LONG x 50mm DEEP BY MARSHALLS OR EQUAL AND APPROVED.
WHERE SANDSTONE ABUTS OTHER PAVING OR A BUILDING FACADE MINIMUM UNIT LONG = 131mm OR UTILISE OVERSIZED UNIT WITH FALSE JOINT TO MAINTAIN PATTERN.


YORKSTONE PAVING TYPE 3
1NO. ROW OF FULL 94mm WIDE X 94mm LONG X 50mm DEEP
STRETCHER COURSE ALONG FACADE. SCOUTMOOR
YORKSTONE DIAMOND WIRE CUT BY MARSHALLS OR EQUAL
AND APPROVED.

STAINLESS STEEL SLOTDRAIN TO PBA DETAIL AND SPECIFICATION. VISIBLE AT PAVING SURFACE WITH 8mm WIDE THROAT.

10mm WIDE MASTIC JOINT (COLOURED TO MATCH PAVING) AT BUILDING INTERFACE TO PBA DETAILS AND SPECIFICATION.

LOCATION: S1 EASTERN FACADE NOTE: PAVING FALLS NOT SHOWN ON INTEFACE DETAILS 131mm min. SCOUTMOOR YORKSTONE PAVING TYPE 2 -394mm DIAMOND WIRE CUT FINISH 194mm WIDE x394mm LONG x 50mm DEEP BY MARSHALLS OR EQUAL AND APPROVED. WHERE SANDSTONE ABUTS OTHER PAVING OR A BUILDING FACADE MINIMUM UNIT LONG = 131mm OR UTILISE OVERSIZED UNIT WITH FALSE JOINT TO MAINTAIN PATTERN. 820mm EXISTING STAINLESS STEEL SLOTDRAIN to gridline - EXISTING YORKSTONE PAVING TYPE 3 PLAN LAYOUT OF RESIN BONDED INTERFACE WITH EASTERN FACADE WALL - GRIDLINE J 1:20 @ A3

FACADE DETAIL TAKEN FROM ARCHITECTS DETAILS. 10mm WIDE MASTIC JOINT AT BUILDING INTERFACE. OTTOSEAL S70, C18 SANITARY GREY TO STANTEC DETAIL AND SPECIFICATION. 612mm to gridline K YORKSTONE PAVING TYPE 3 SCOUTMOOR YORKSTONE PAVING TYPE 2 >140mm 6mm TUFFGROUT JOINT COLOURED TO MATCH rFGL varies PAVING BY STEINTEC OR EQUAL & APPROVED. STAINLESS STEEL SLOTDRAIN CONCRETE FOUNDATION/HAUNCHING, TO STANTEC DETAIL & SPECIFICATION. 10mm THICK DRAINAGE ELEMENT TO STANTEC DETAIL & SPECIFICATION. SSL 25.950 SECTION TROUGH GLAZED PANEL - EASTERN FACADE (33b) GRIDLINE K 1:20 @ A3

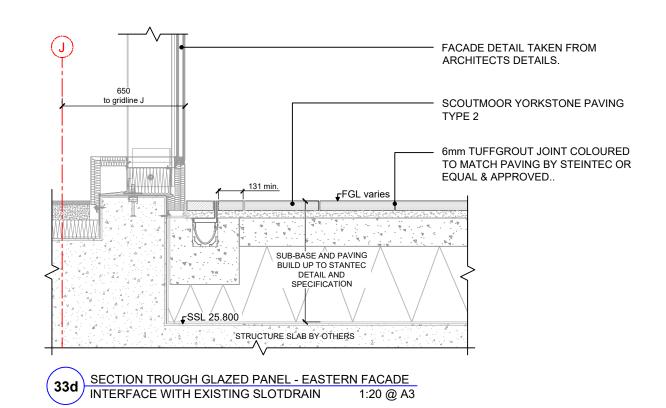

LANDSCAPE ARCHITECT:


Falcon House
Telford Road
Bicester
Oxon
OX26 4LD

Tel: 01869 249776
Fax: 01869 327513
Email: mail@appliedlandscape.co.uk

© 202	© 2023 Applied Landscape Design Limited. All rights reserved.		DUILDING CA DUDUG DEALM		drawn:	checked:
					CW	KmJ
			KESKIDEE	SQUARE, KXC	scale:	date:
			CLIENT:		1:20 @ A3	21.04.2023
P01	FIRST ISSUE FOR COMMENT	21.04.23	KC	CGPL	status:	xref file ref:
Rev.	Update	Date			INFORMATION	ALD931_LDbase

THRESHOLD DETAILS:
S1 INTERFACE EASTERN FACADE

PROJECT NO. DRAWING NUMBER: REVISION:
ALD931 LD783 P01

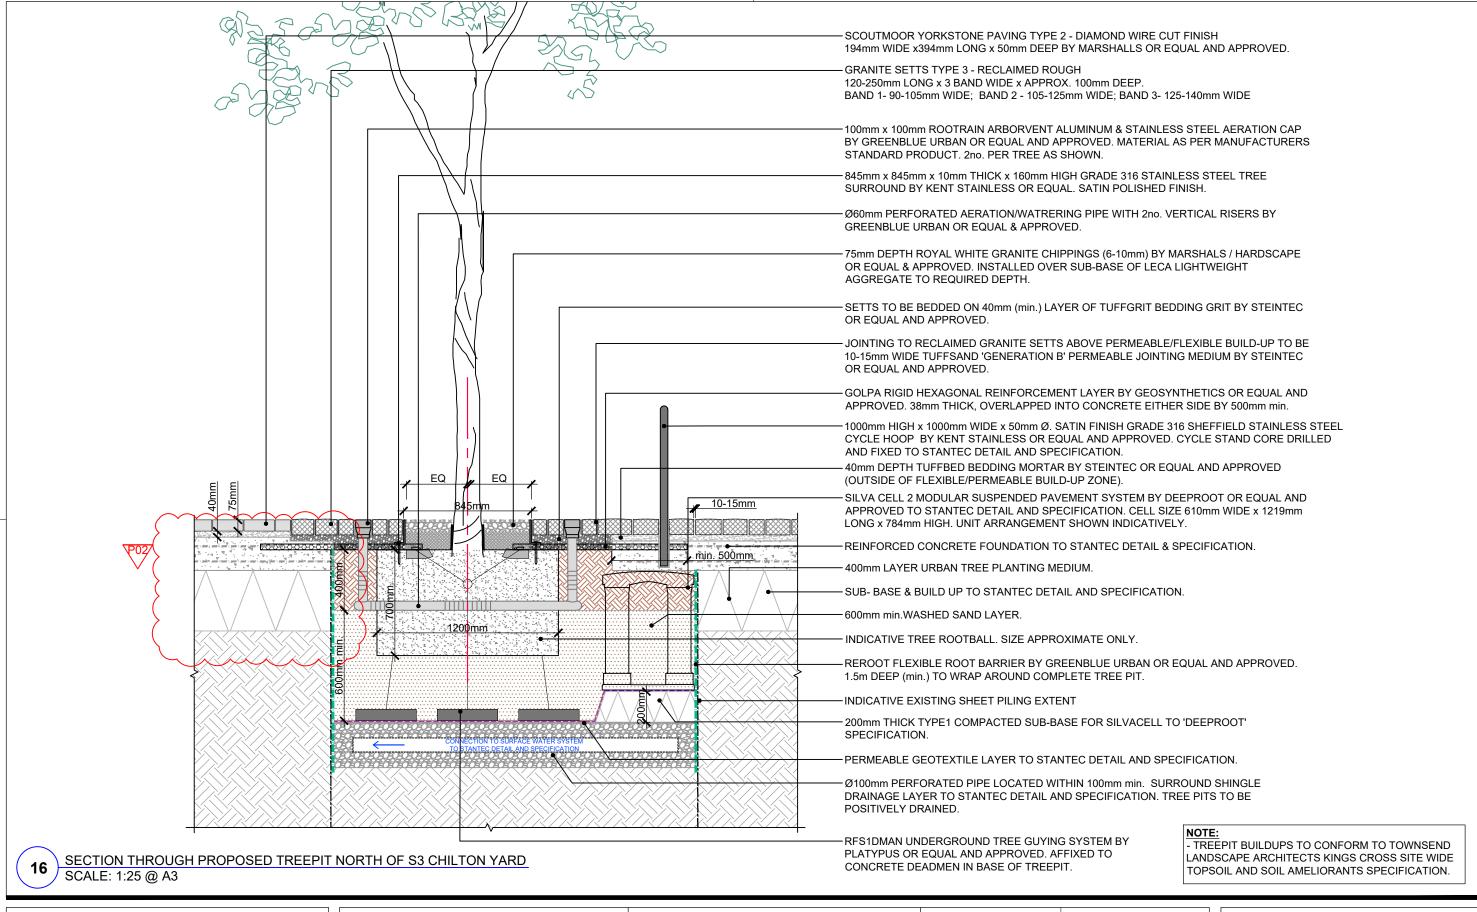

LANDSCAPE ARCHITECT:	
AL	Falcon House Telford Road Bicester Oxon OX26 4LD
applied landsc	Tel: 01869 249776 ape design Fax: 01869 327513 Email: mail@appliedlandscape.co.uk

© 202	3 Applied Landscape Design Limited. All right	s reserved.	PROJECT: BUILDING S4 PUBLIC REALM	drawn:	checked:
			KESKIDEE SQUARE, KXC	scale:	date:
			CLIENT:	1:25 @ A3	21.04.2023
P02	REVISED FOLLOWING COMMENTS	26.06.23			
P01	FIRST ISSUE FOR COMMENT	21.04.23	KCCGPL	status:	xref file ref:
Rev.	Update	Date		INFORMATION	ALD931_LDbase

DRAWING TITLE:

EARTHWORKS DETAIL:

TREE PIT SECTION
STREET TREES

PROJECT NO. DRAWING NUMBER: REVISION:

ALD931 EW516 P02