



**NOTES**


This drawing is copyright 2023 © and must not be reproduced in whole or part without obtaining written authority from; Terence Wynn RIBA

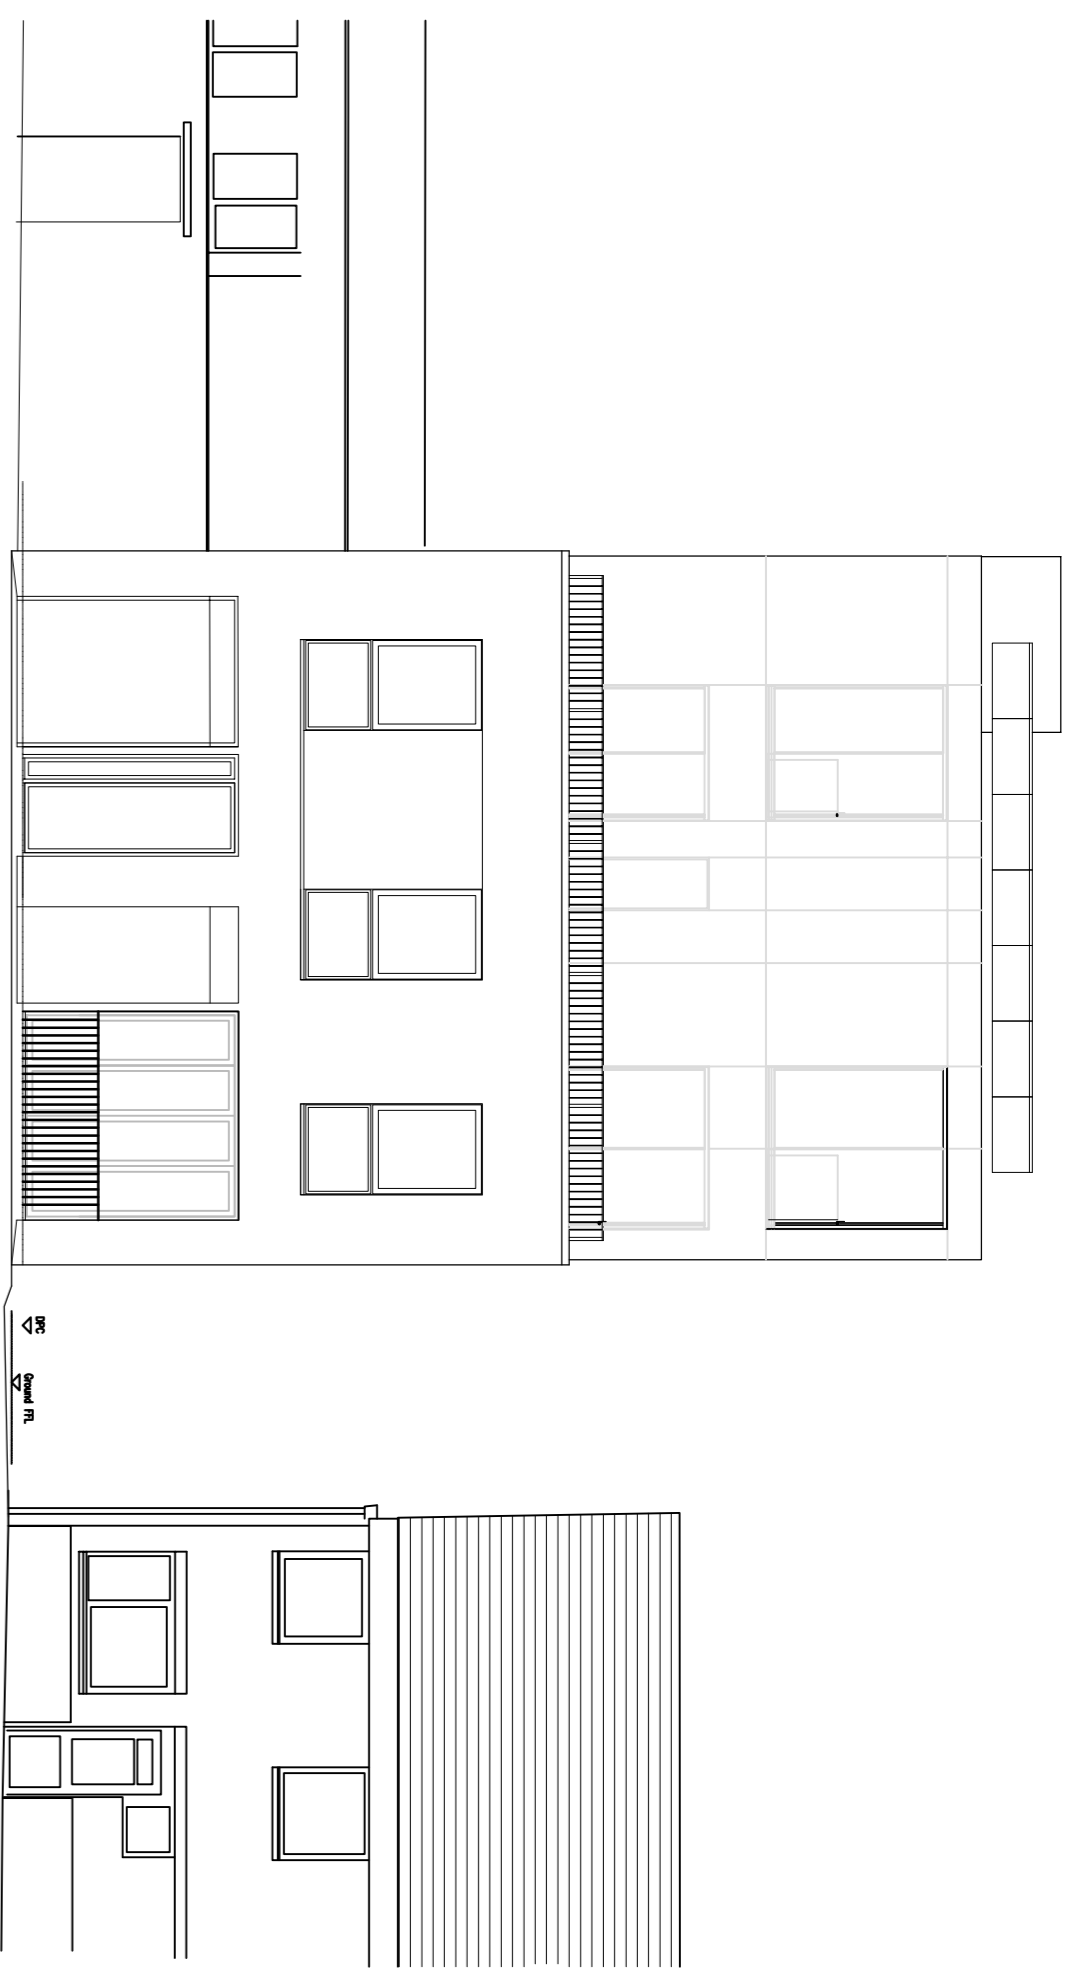


**Front Elevation**  
Scale 1:100

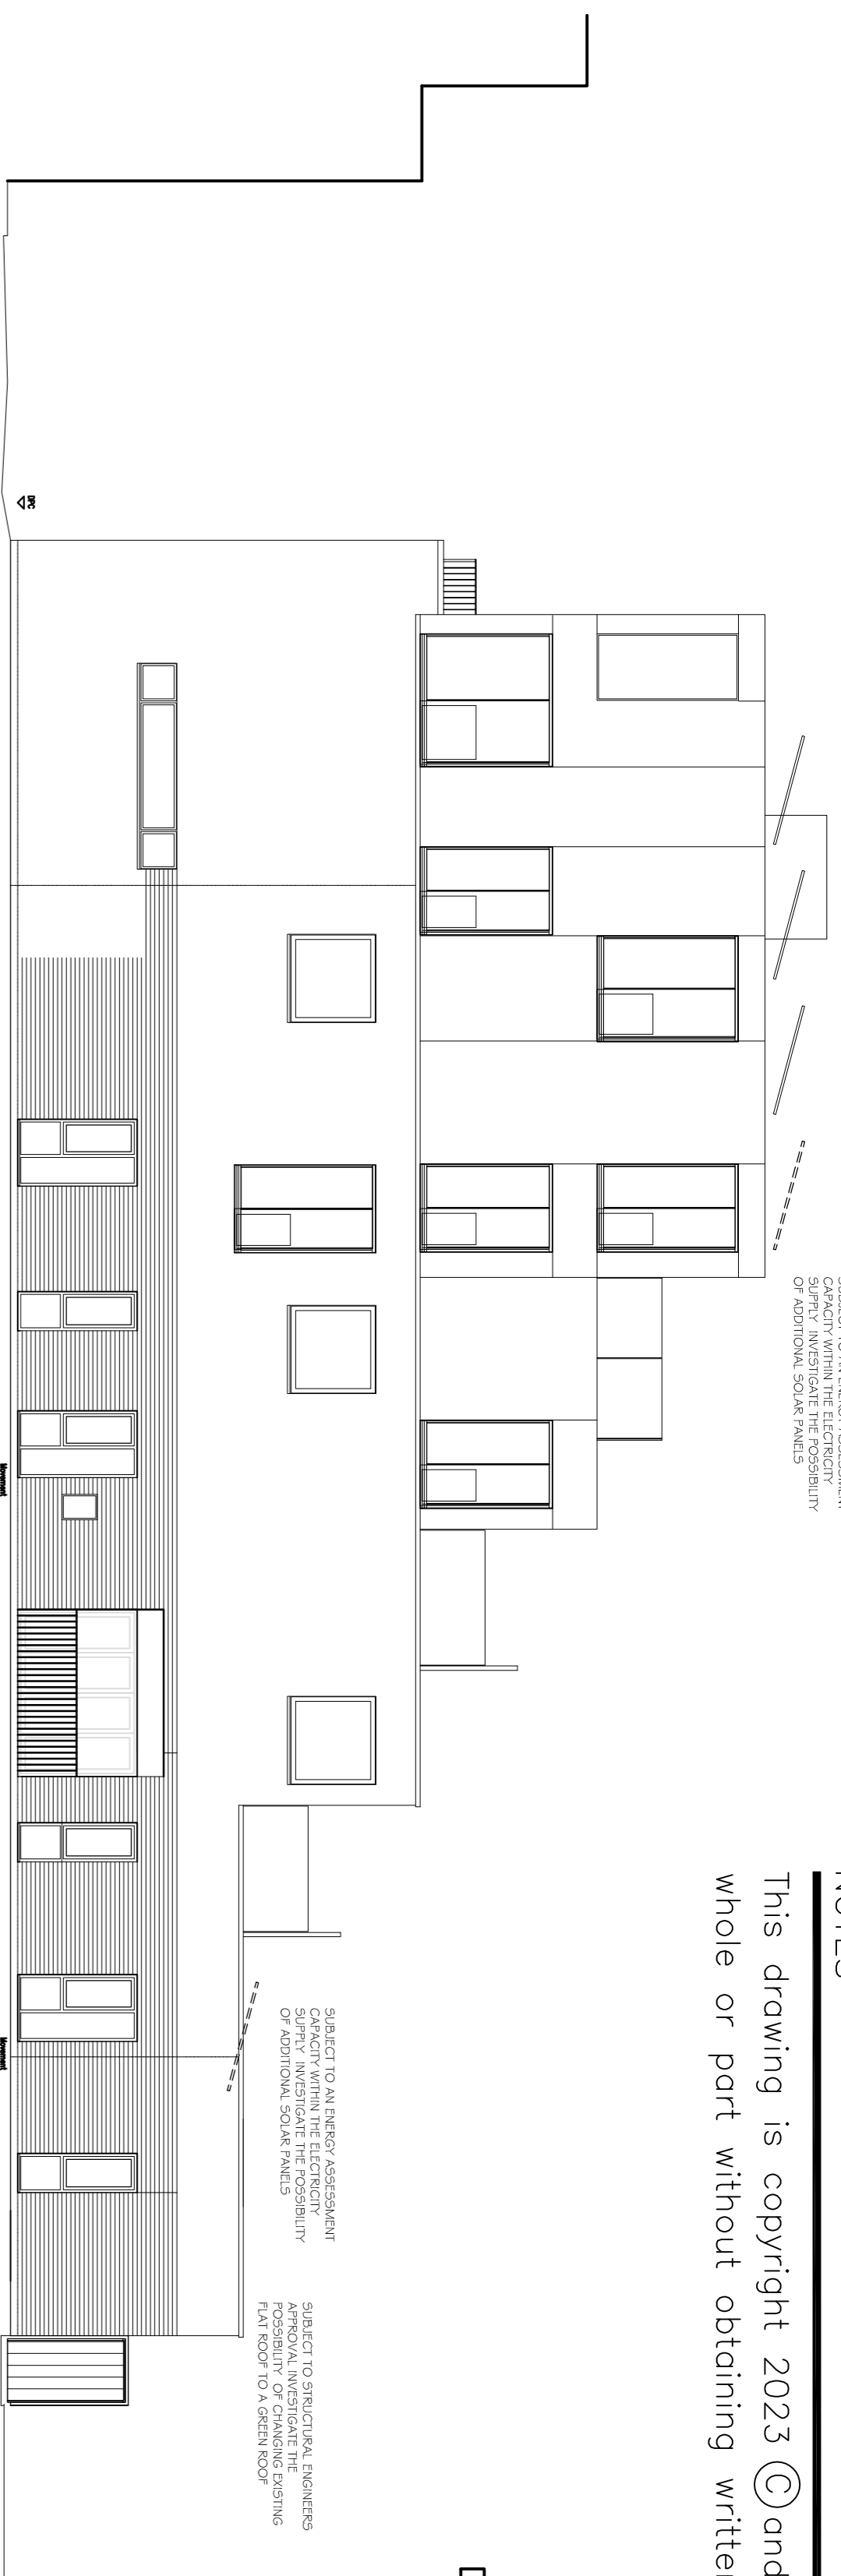

**Side Elevation**  
Scale 1:100

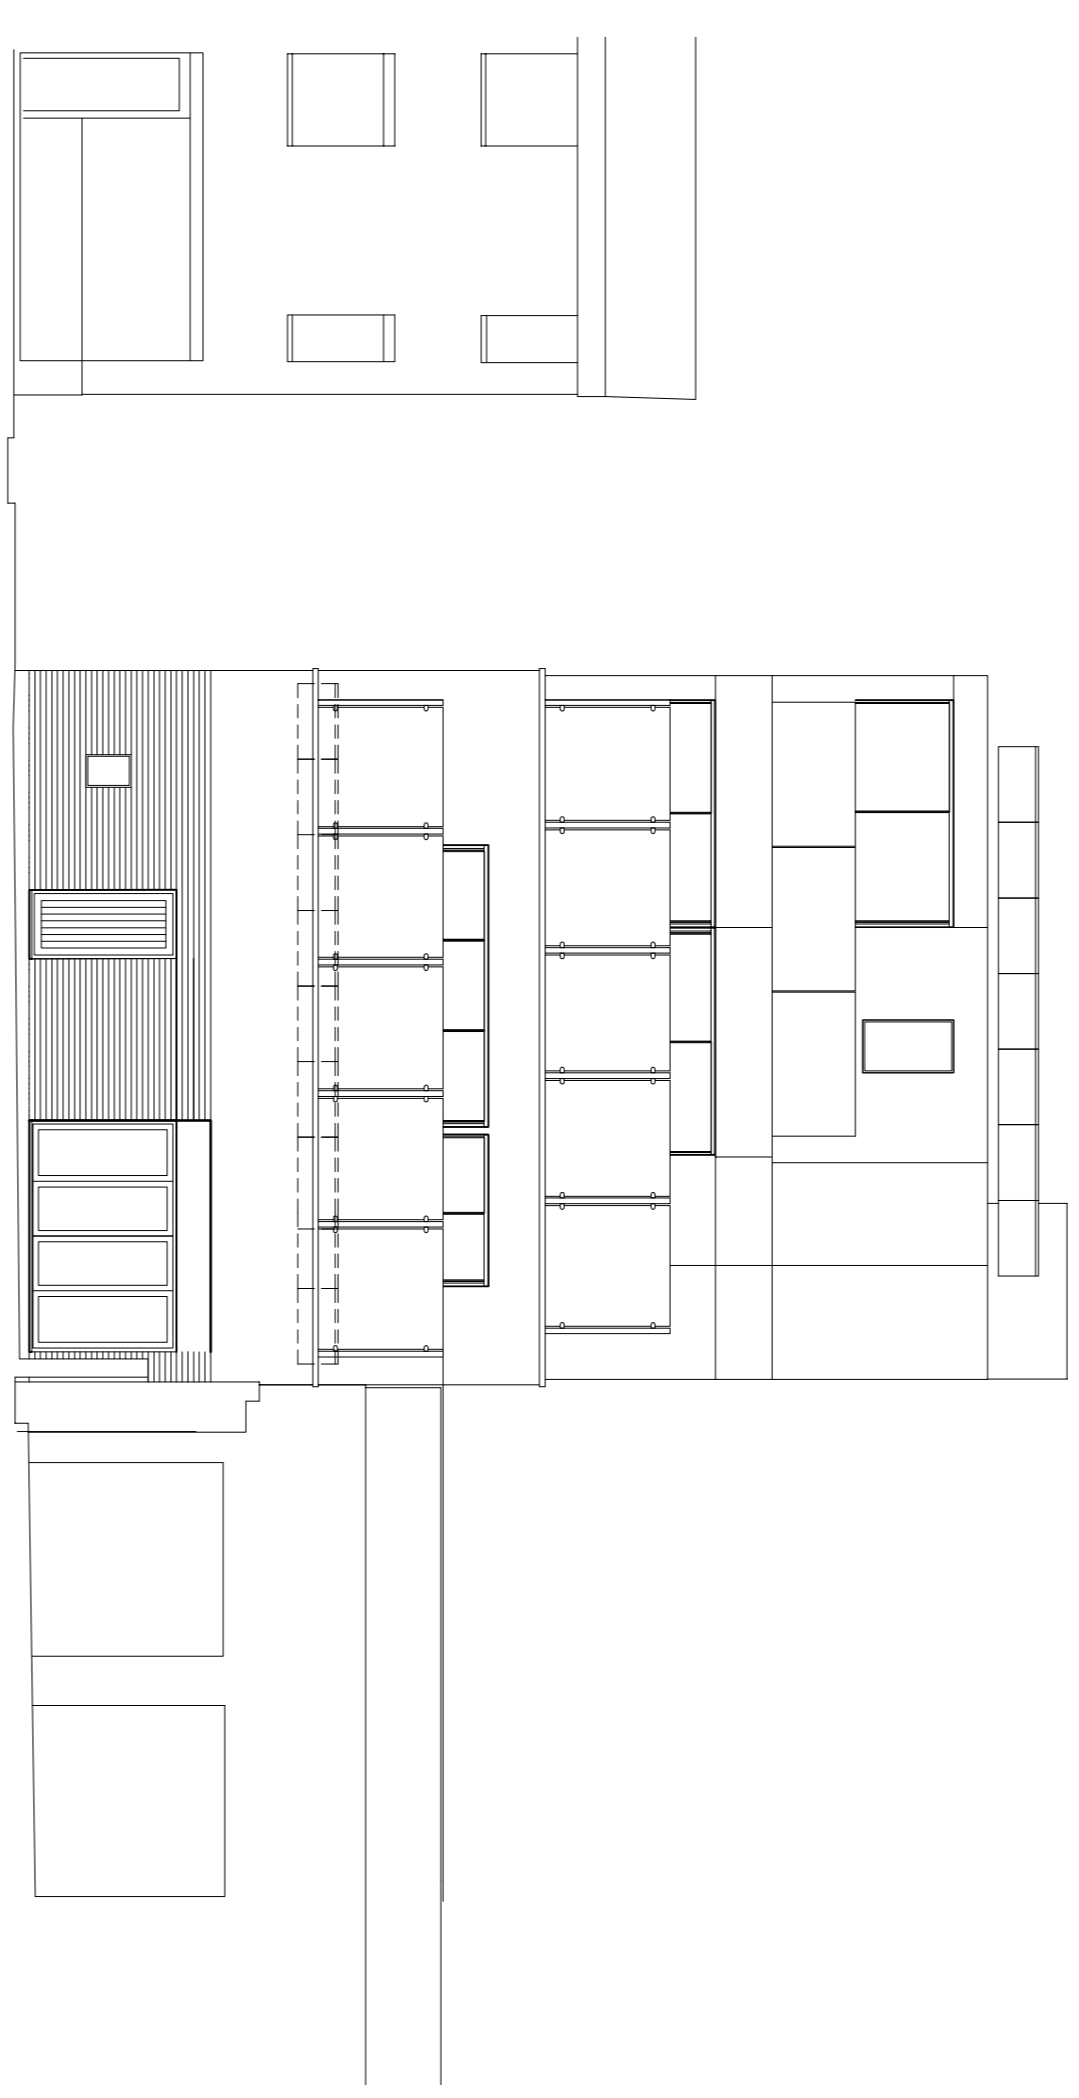


**Rear Elevation**  
Scale 1:100

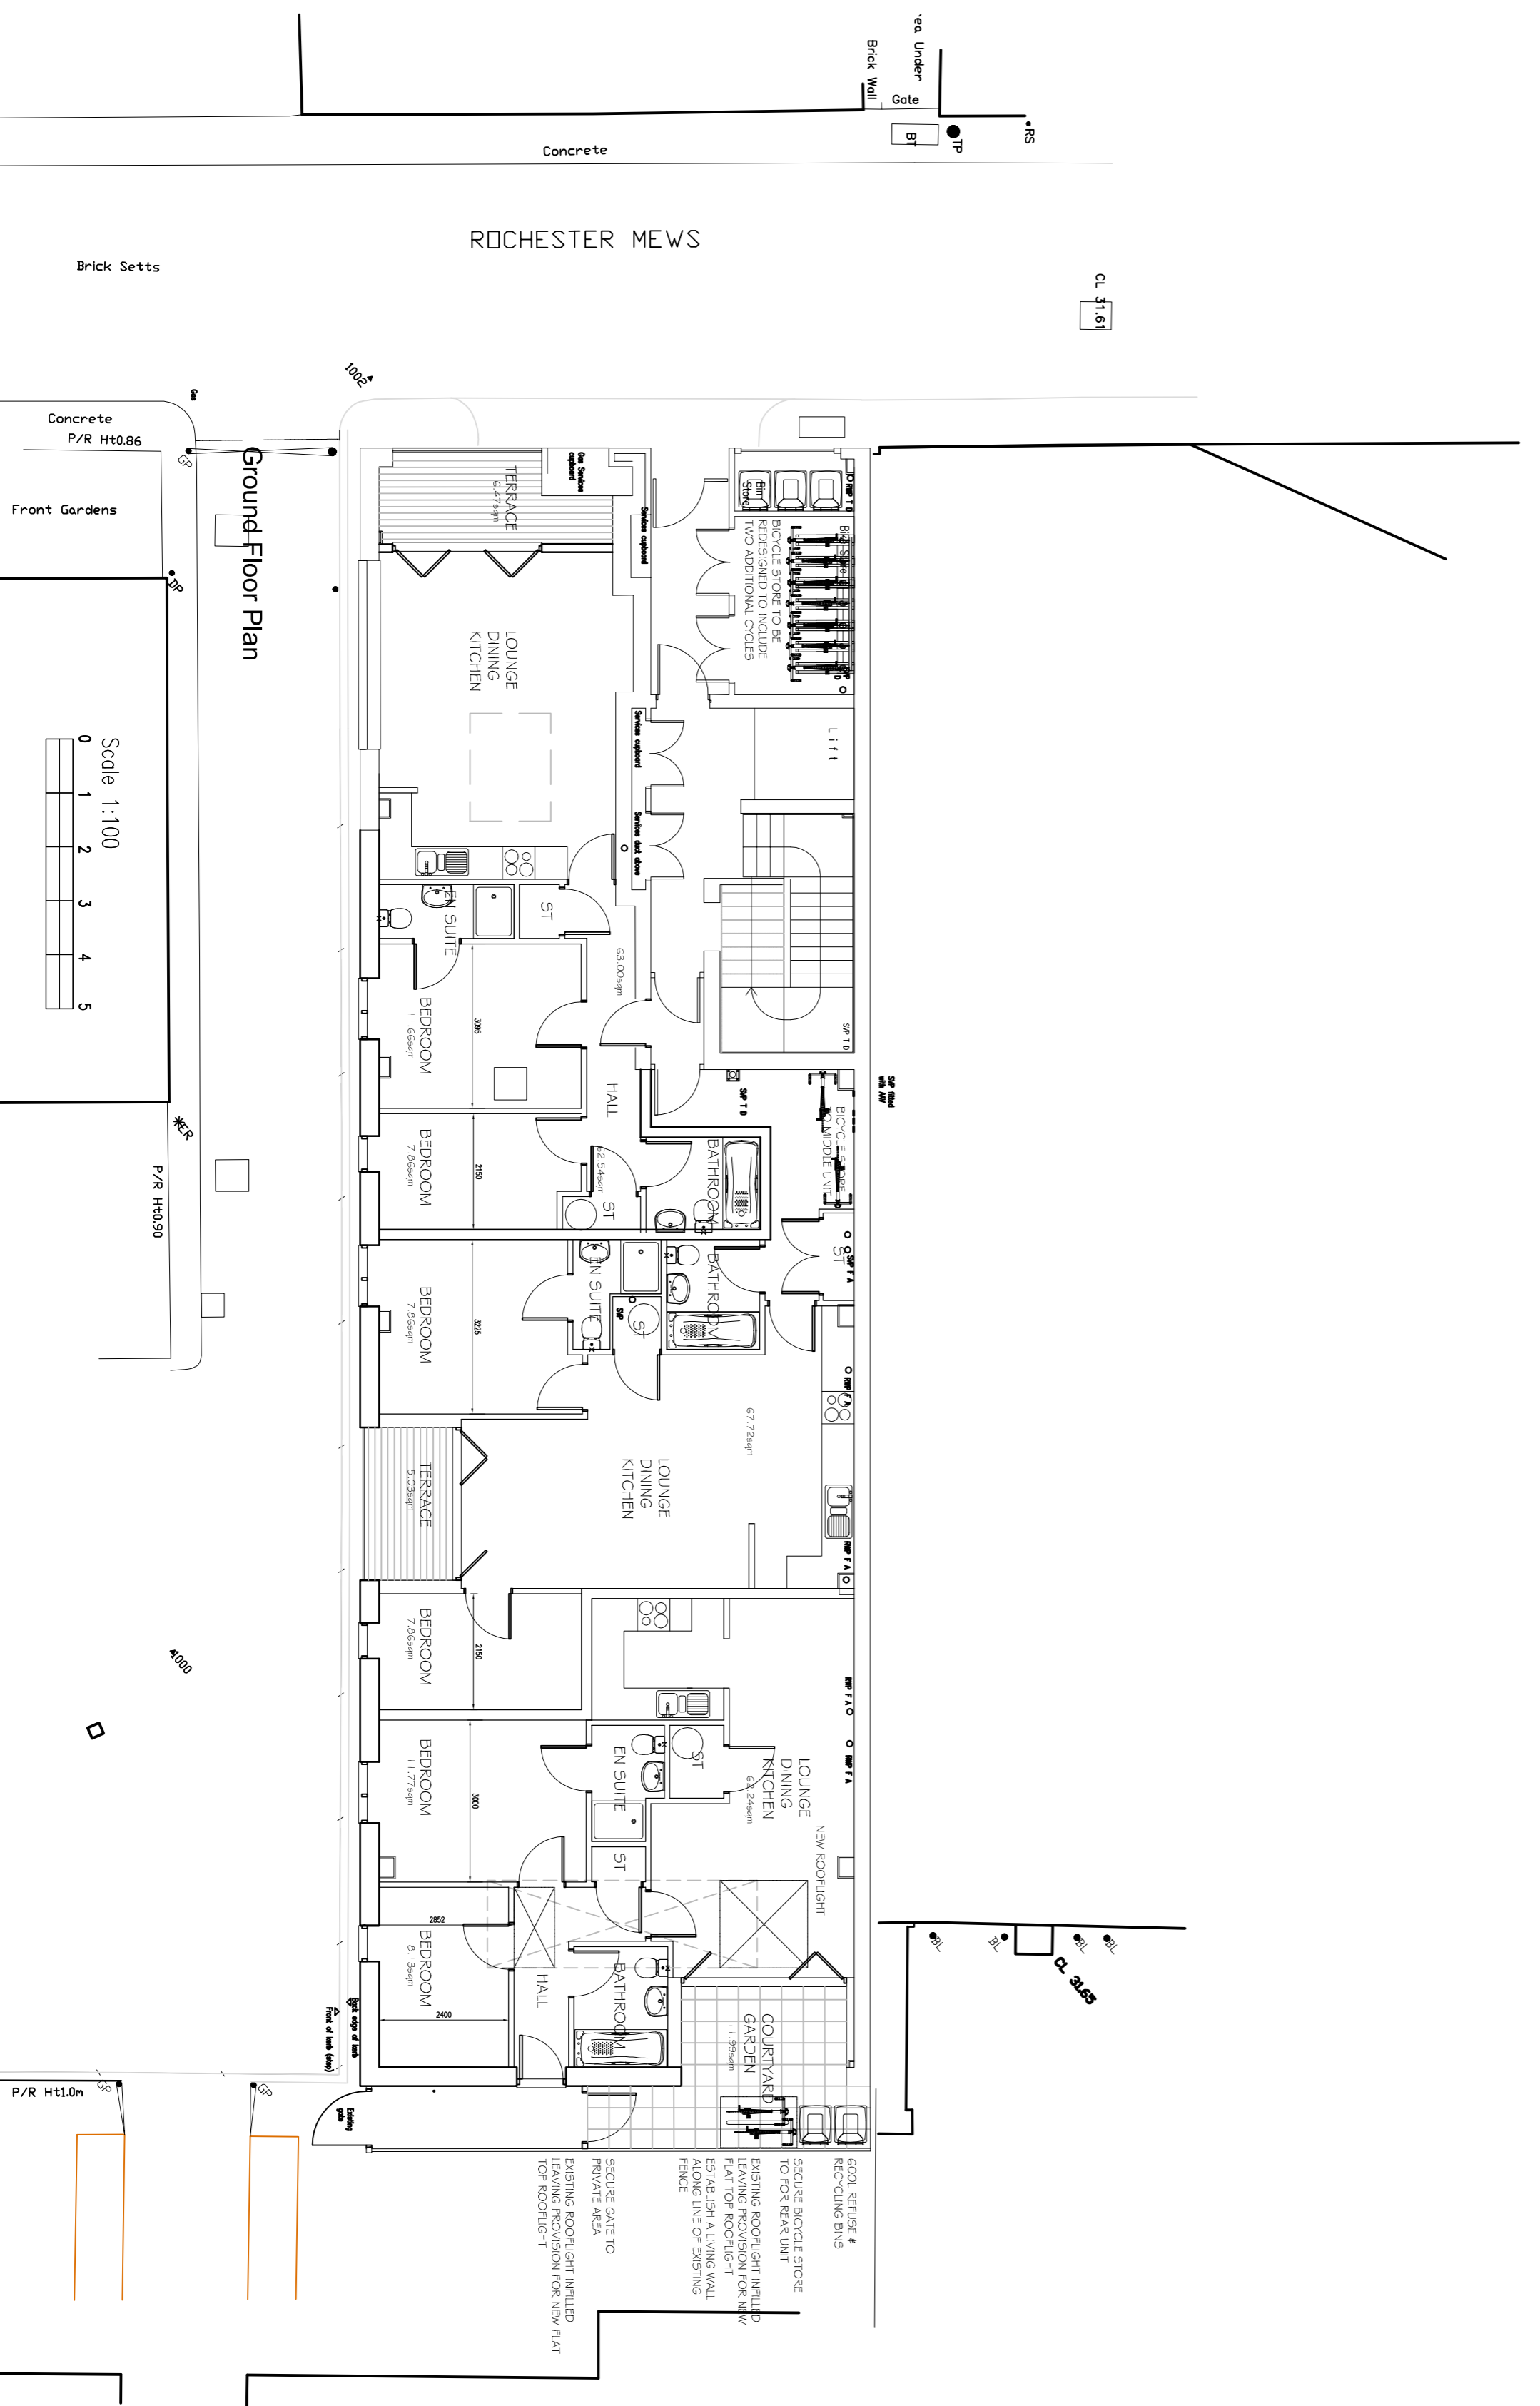

**Ground Floor Plan**

Scale 1:100

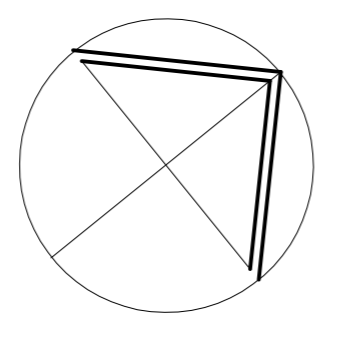

**REVISIONS**

- A** DECEMBER 2023 FURTHER INFORMATION ADDED INCLUDING COMMENTS FROM PLANNING OFFICER PRE APP MEETING
  - B** DECEMBER 2023 GAS SERVICES CUPBOARD ADDED
- LONDON**
- CONVERSION OF RETAIL UNIT TO RESIDENTIAL  
ROCHESTER MEWS  
GROUND FLOOR PLAN & ELEVATIONS AS PROPOSED

30 Flame Avenue Maddox Estate, CN9 6UD Telephone 01621 841464  
E-Mail: Terry@wynnarchitects.co.uk Mobile 07943 136049  
Drawing No. 1337/51-B Scale: 1:100@A1  
Date: 06/12/2023