
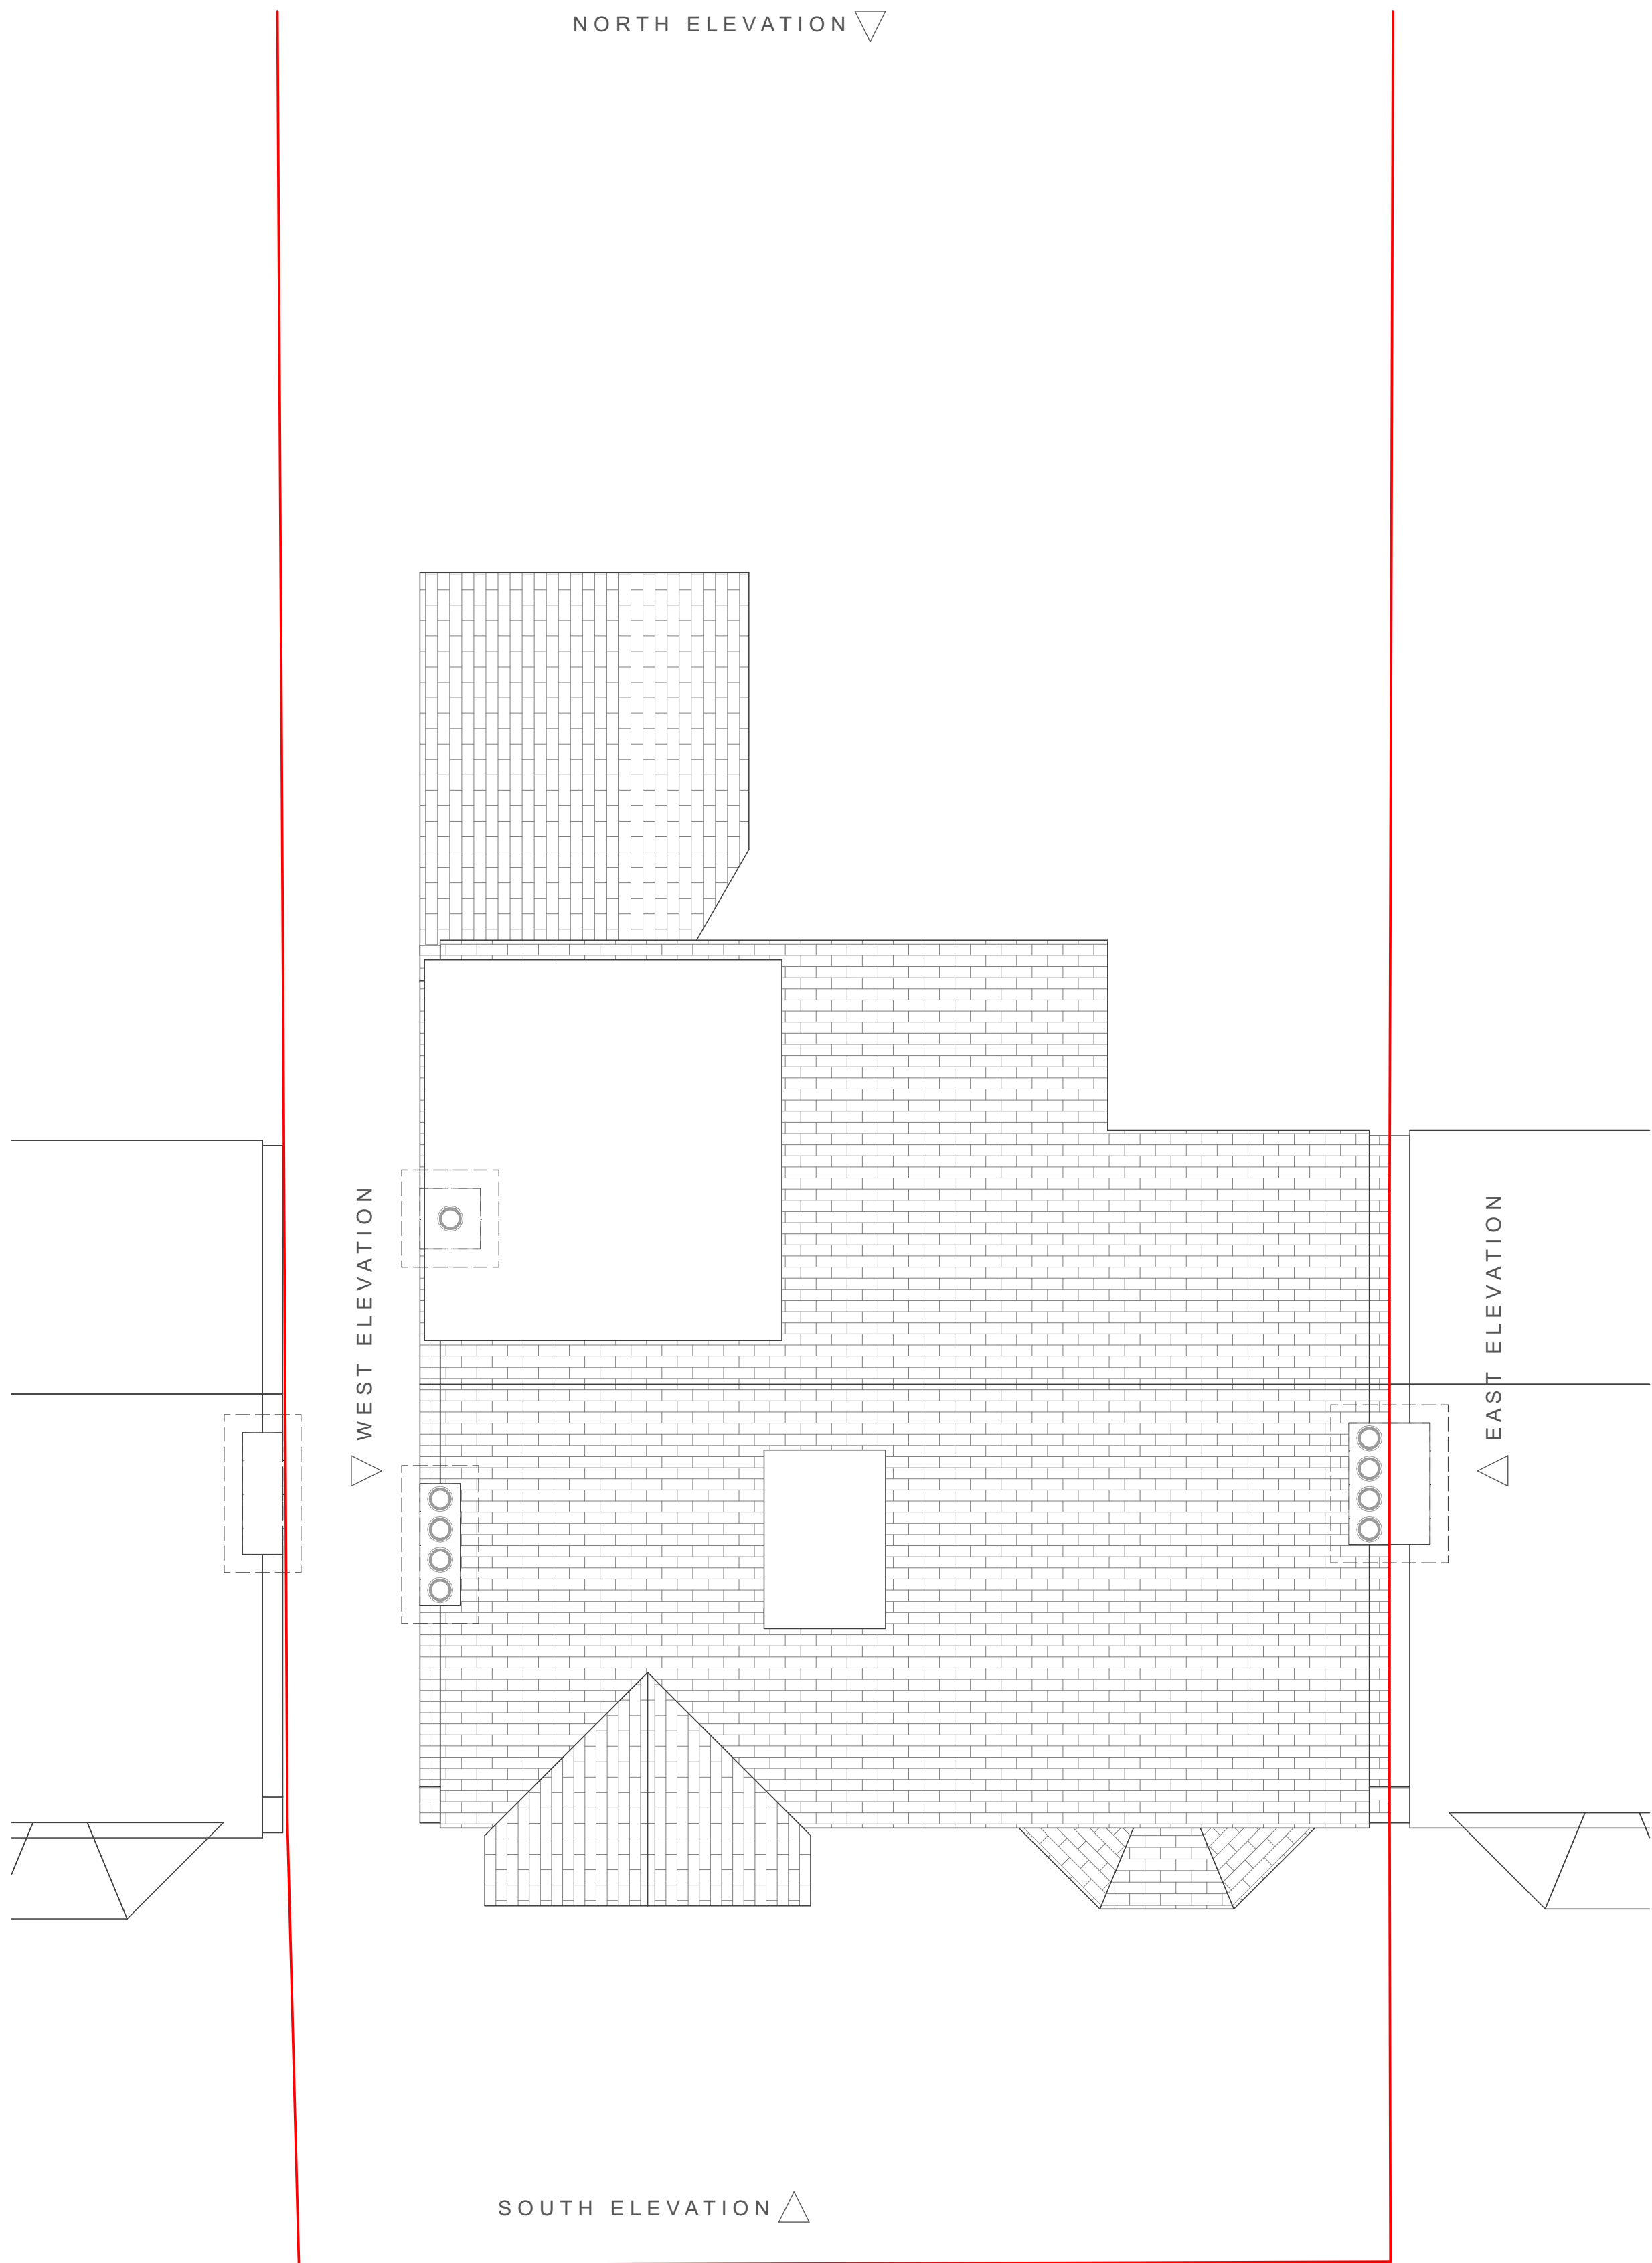
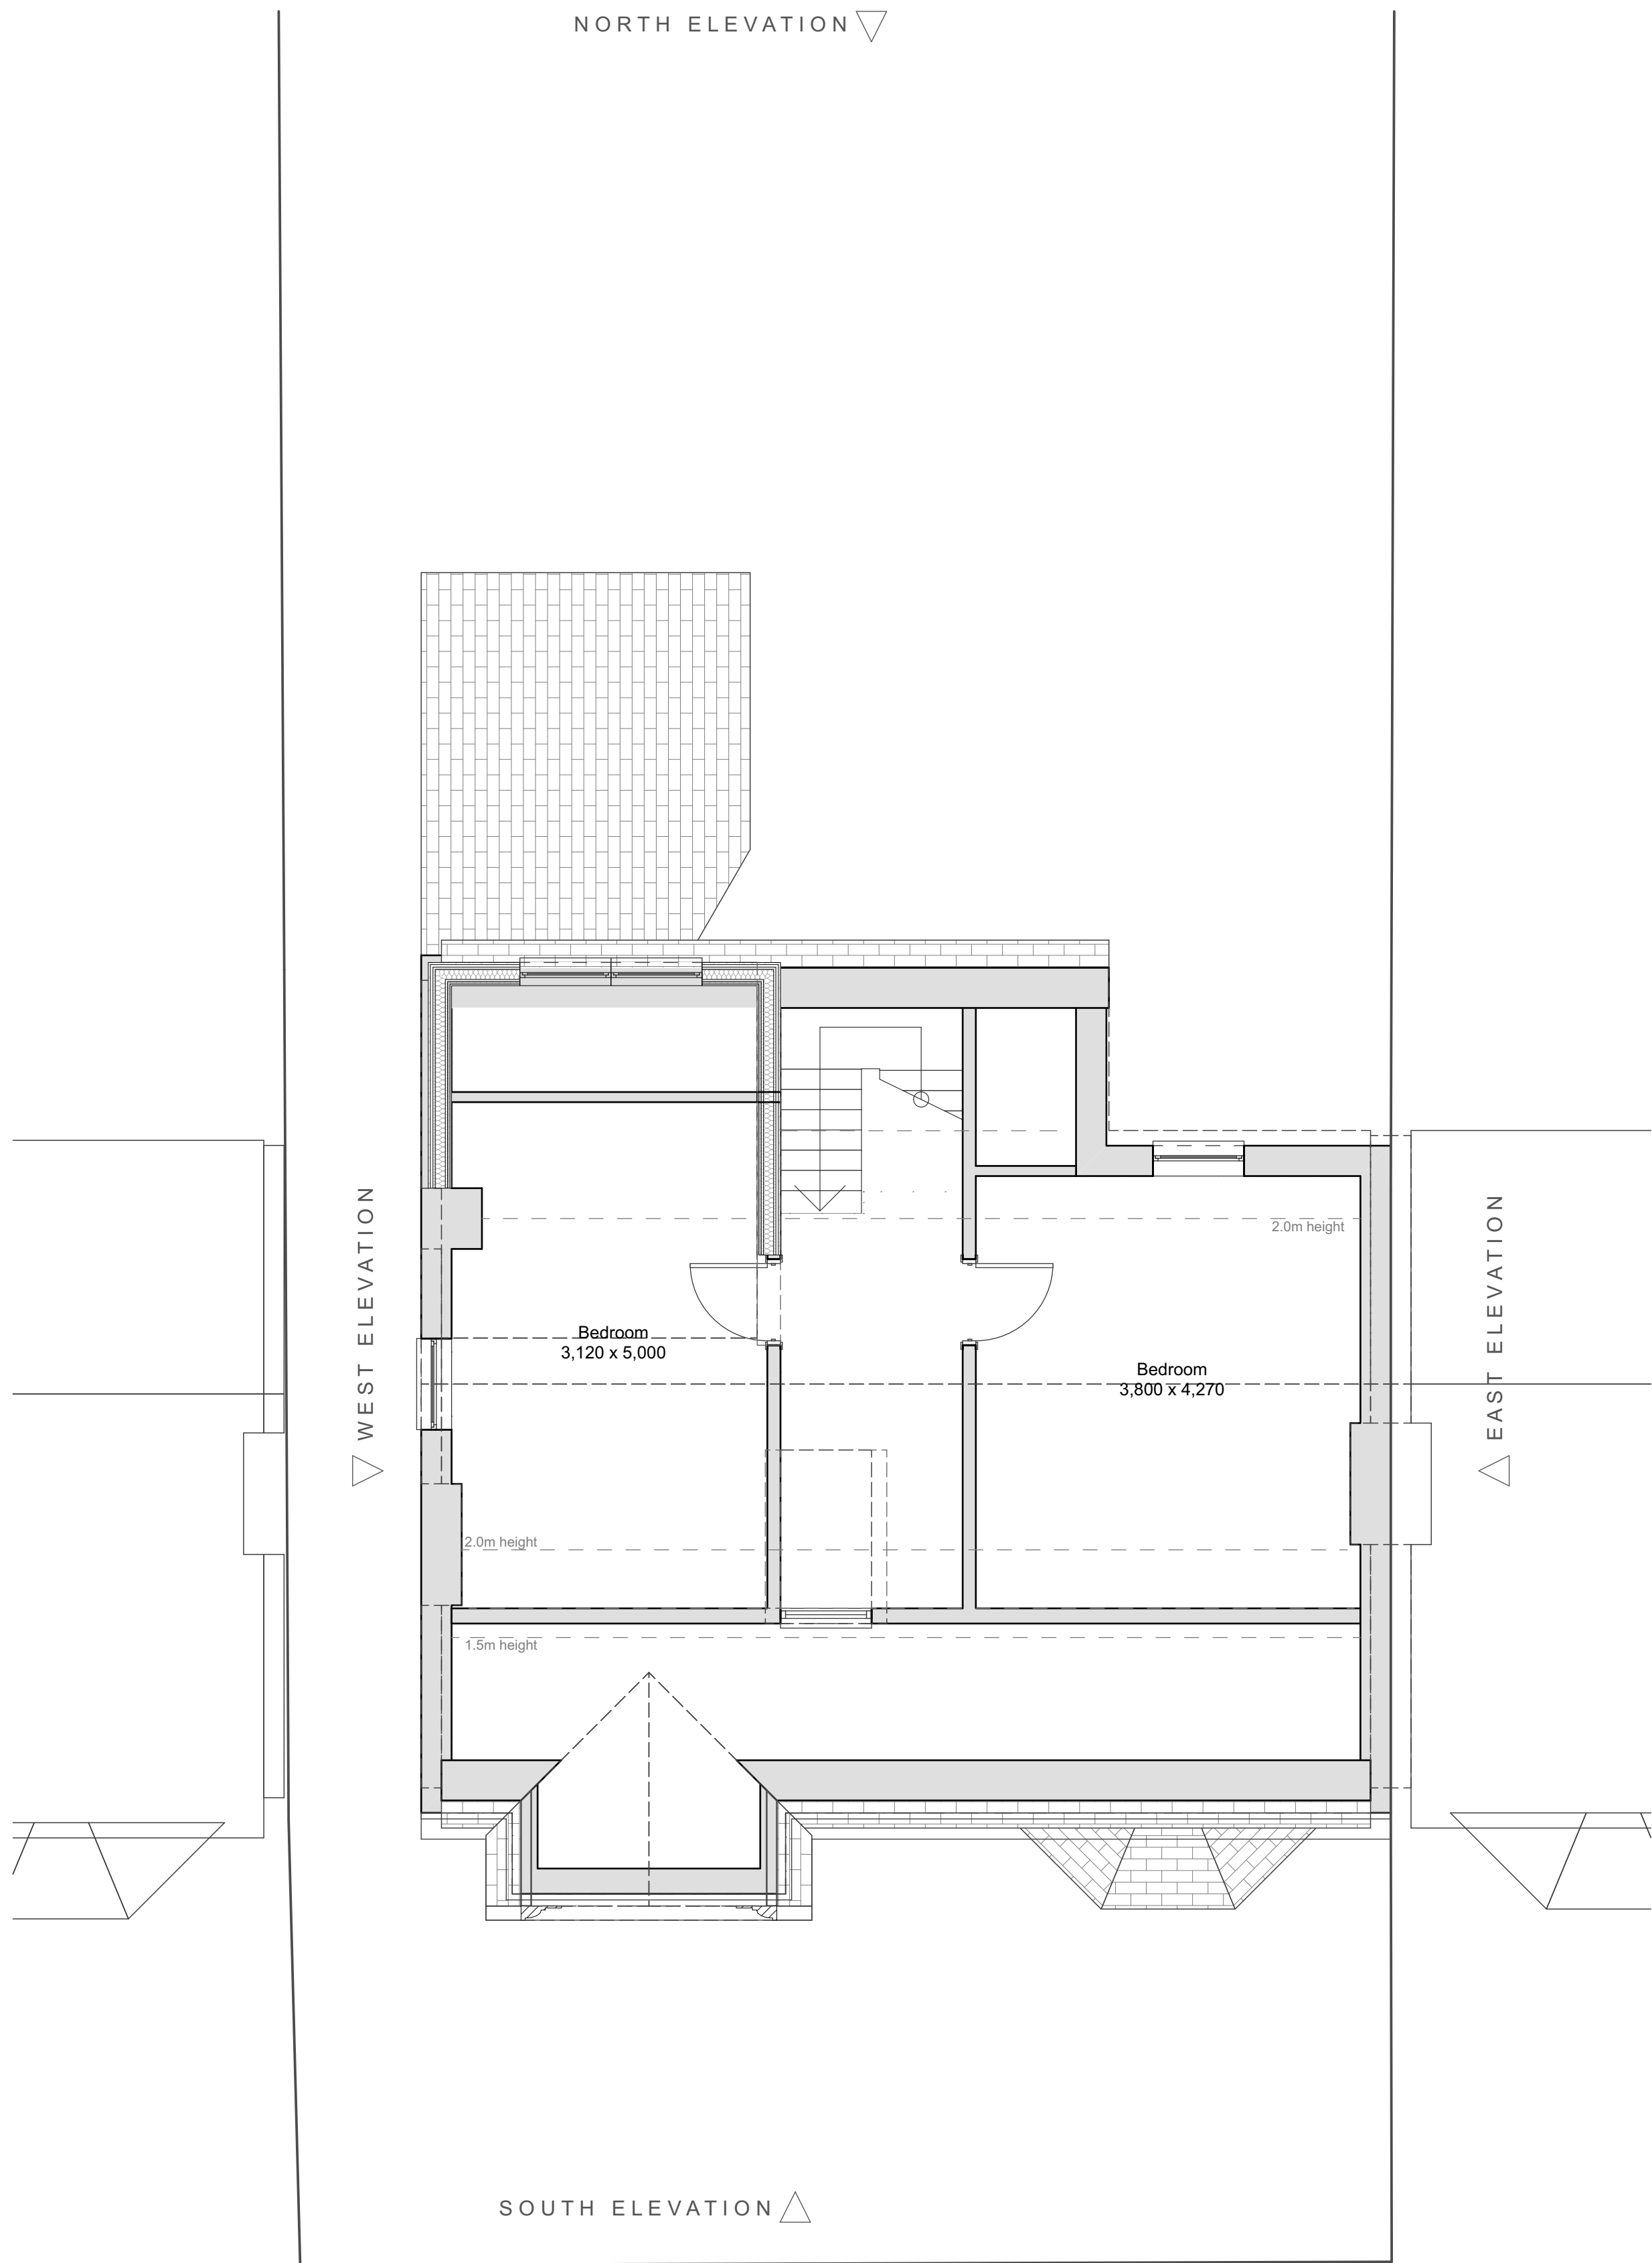


Looking to extend your home?
Call for a free consultation today;
020 8954 6291
www.yooparchitects.co.uk
YOOP Architects, your local architect

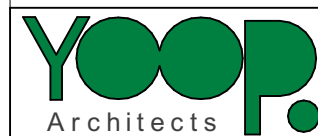


Office 128, 28A Church Road, Stanmore,
Middlesex, HA7 4AW, England
020 8954 6291
studio@yooparchitects.co.uk

Notes

This drawing is copyright of YOOP Architects.
Drawing for planning purposes, not construction

Scale Bar

 

Scale

1:50 @A1
1:100 @A3

Purpose of Issue

PLANNING

Date of Issue

Thursday, 21 December 2023

Project

Extensions & Refurbishment
27 Sherriff Road, London, NW6 2AS

Project No.

2022/068

Layout Title

EXISTING ATTIC AND ROOF PLAN

Drawing Number

068/EX/101

Revision

A