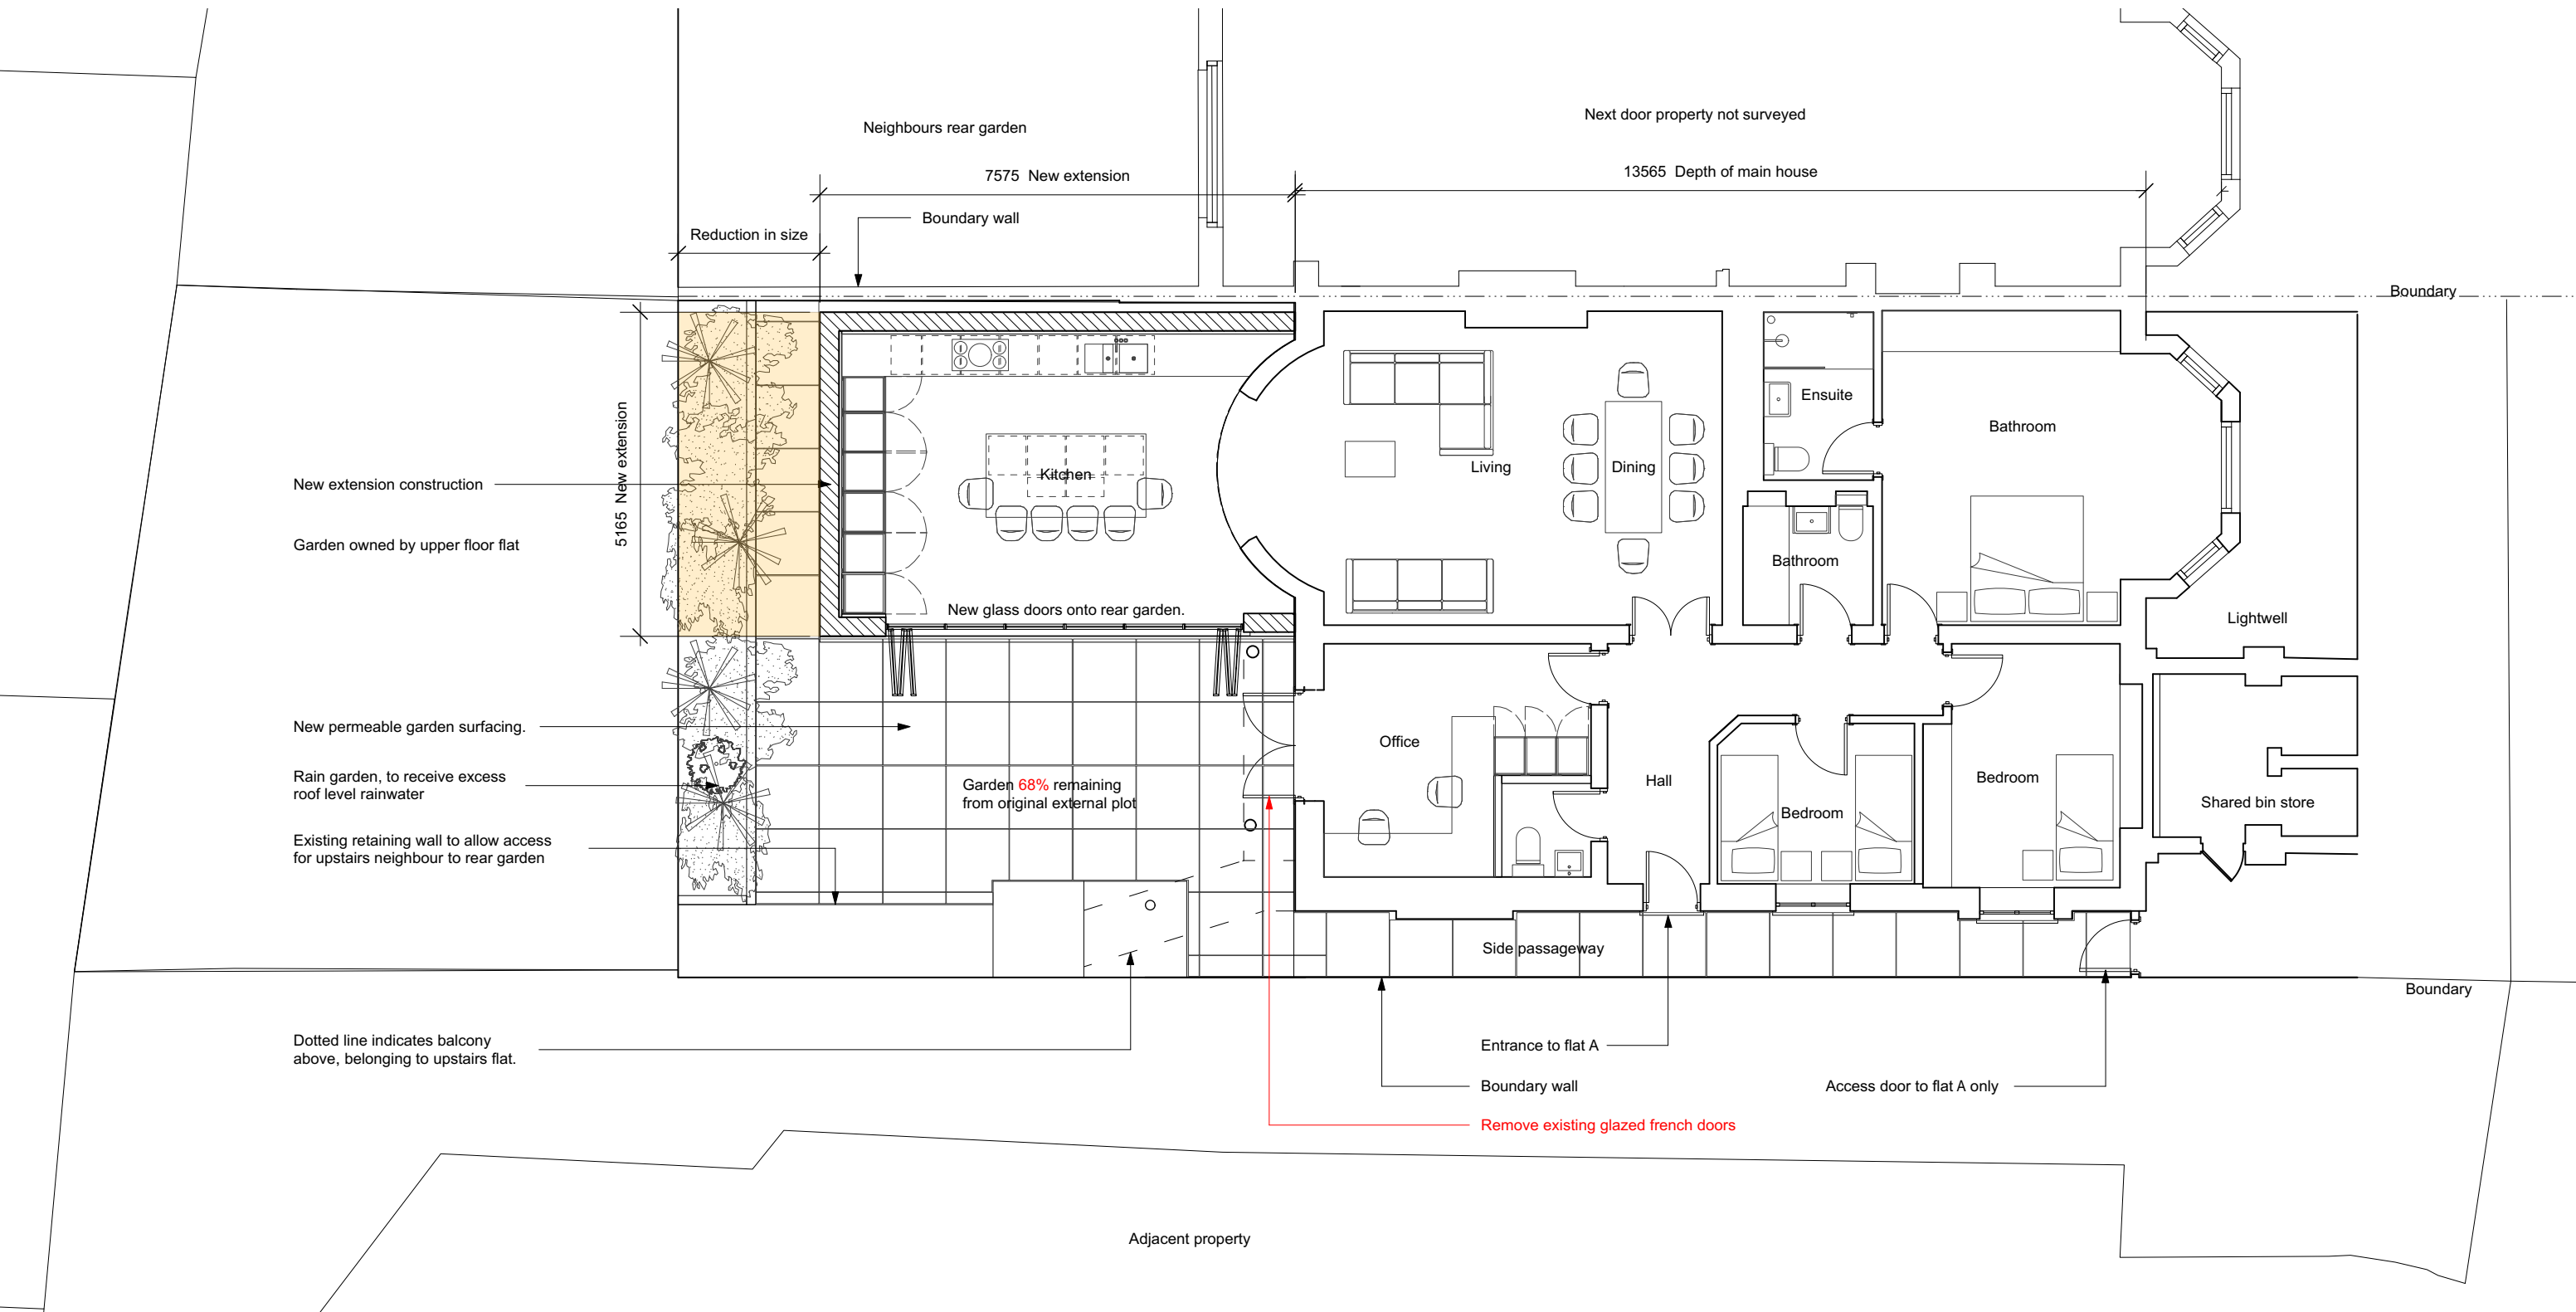
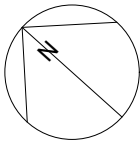


Rev B- Extension reduced 25% from bay
Rev A- Omit basement

Scale
1:66 AT A3
Drawn by
DB

Drawing no.
00.101
Date
December 2022

Client




Project
1a Adamson Road, London NW3 3HX

Drawing title
Proposed Ground Floor Plan

Planning

Easton Design Office Limited
Second Floor
23-24 Easton Street
London WC1X 0DS
+44 (0) 207 043 4614
eastondesignoffice.com



 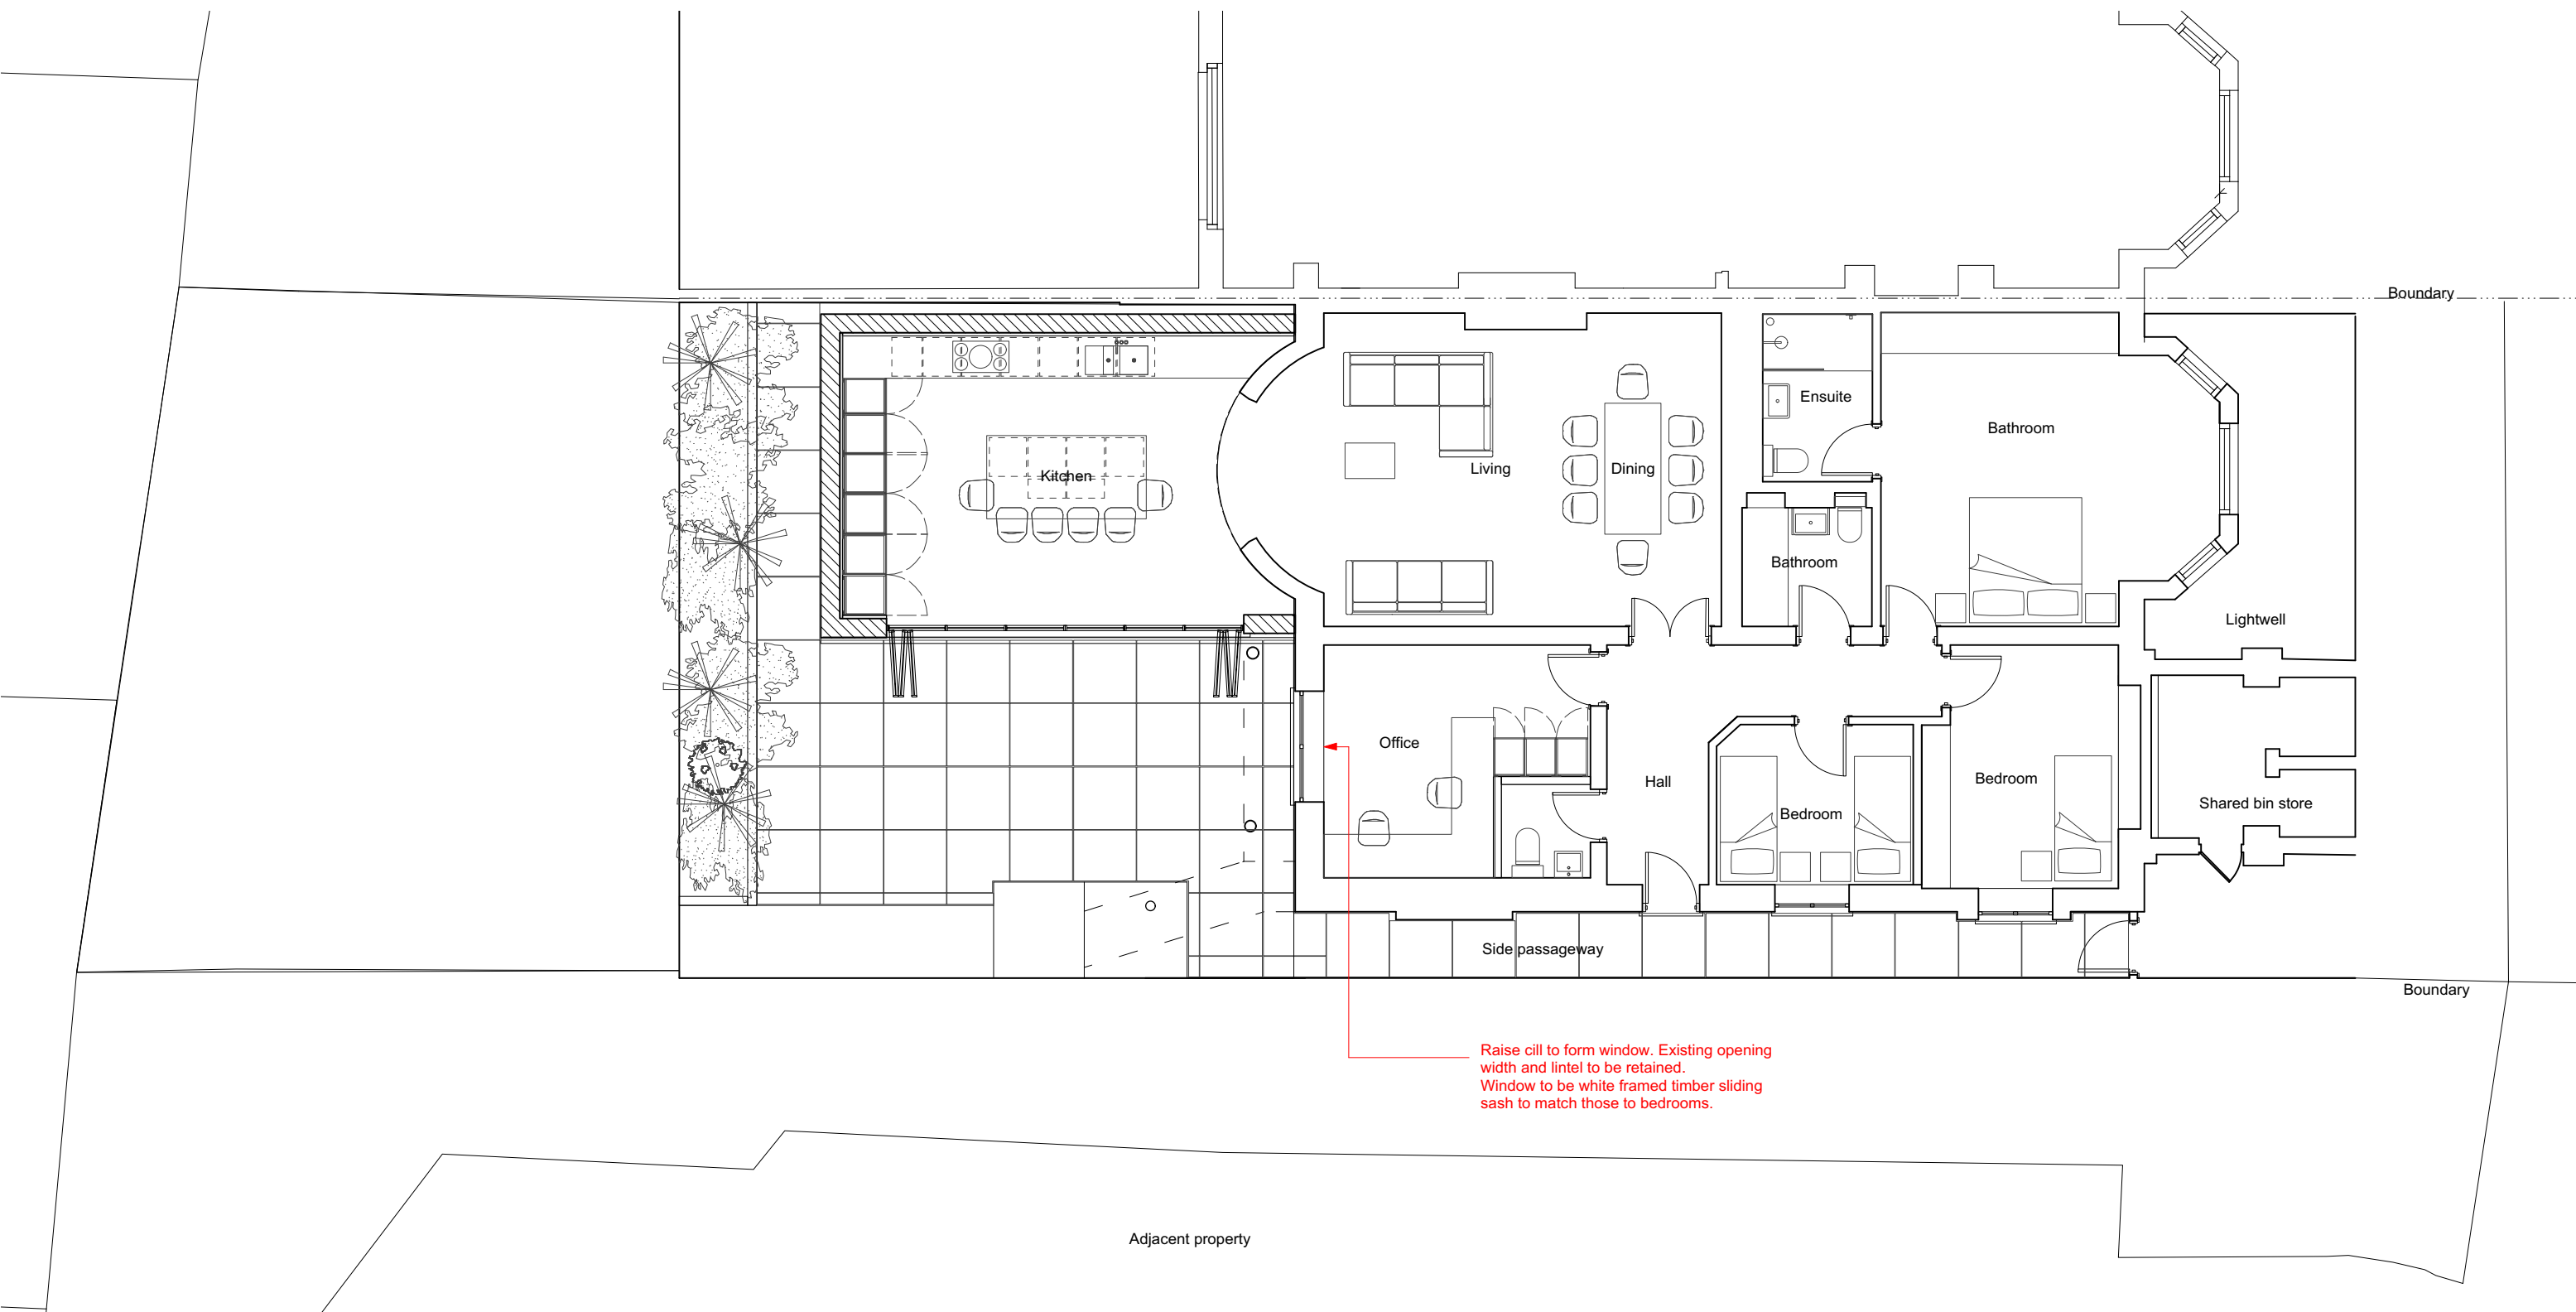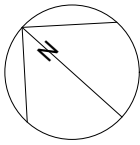



0 1.50 2.50 3.50 4.50 M

Rev B- Extension reduced 25% from bay
Rev A- Omit basement

Scale
1:100 @ A3
Drawn by
DB

Drawing no.
202
Date
December 2022

Client

Project
1a Adamson Road, London NW3 3HX

Drawing title
Proposed Rear Elevation

Planning

Easton Design Office Limited
Second Floor
23-24 Easton Street
London WC1X 0DS
+44 (0) 207 043 4614
eastondesignoffice.com





Green roof

Estimated property boundary

New bi-fold doors

Raise cill to form window. Existing opening width and lintel to be retained. Wall below cill to be rendered and painted white to match ground elevation. Window to be white framed timber sliding sash to match those to bedrooms..

0 1.50 2.50 3.50 4.50 M

Scale
1:100 @ A3
Drawn by
DB

Drawing no.
203
Date
December 2022

Client

Project
1a Adamson Road, London NW3 3HX

Drawing title
Proposed Rear Elevation

Planning

Easton Design Office Limited
Second Floor
23-24 Easton Street
London WC1X 0DS
+44 (0) 207 043 4614
eastondesignoffice.com

