


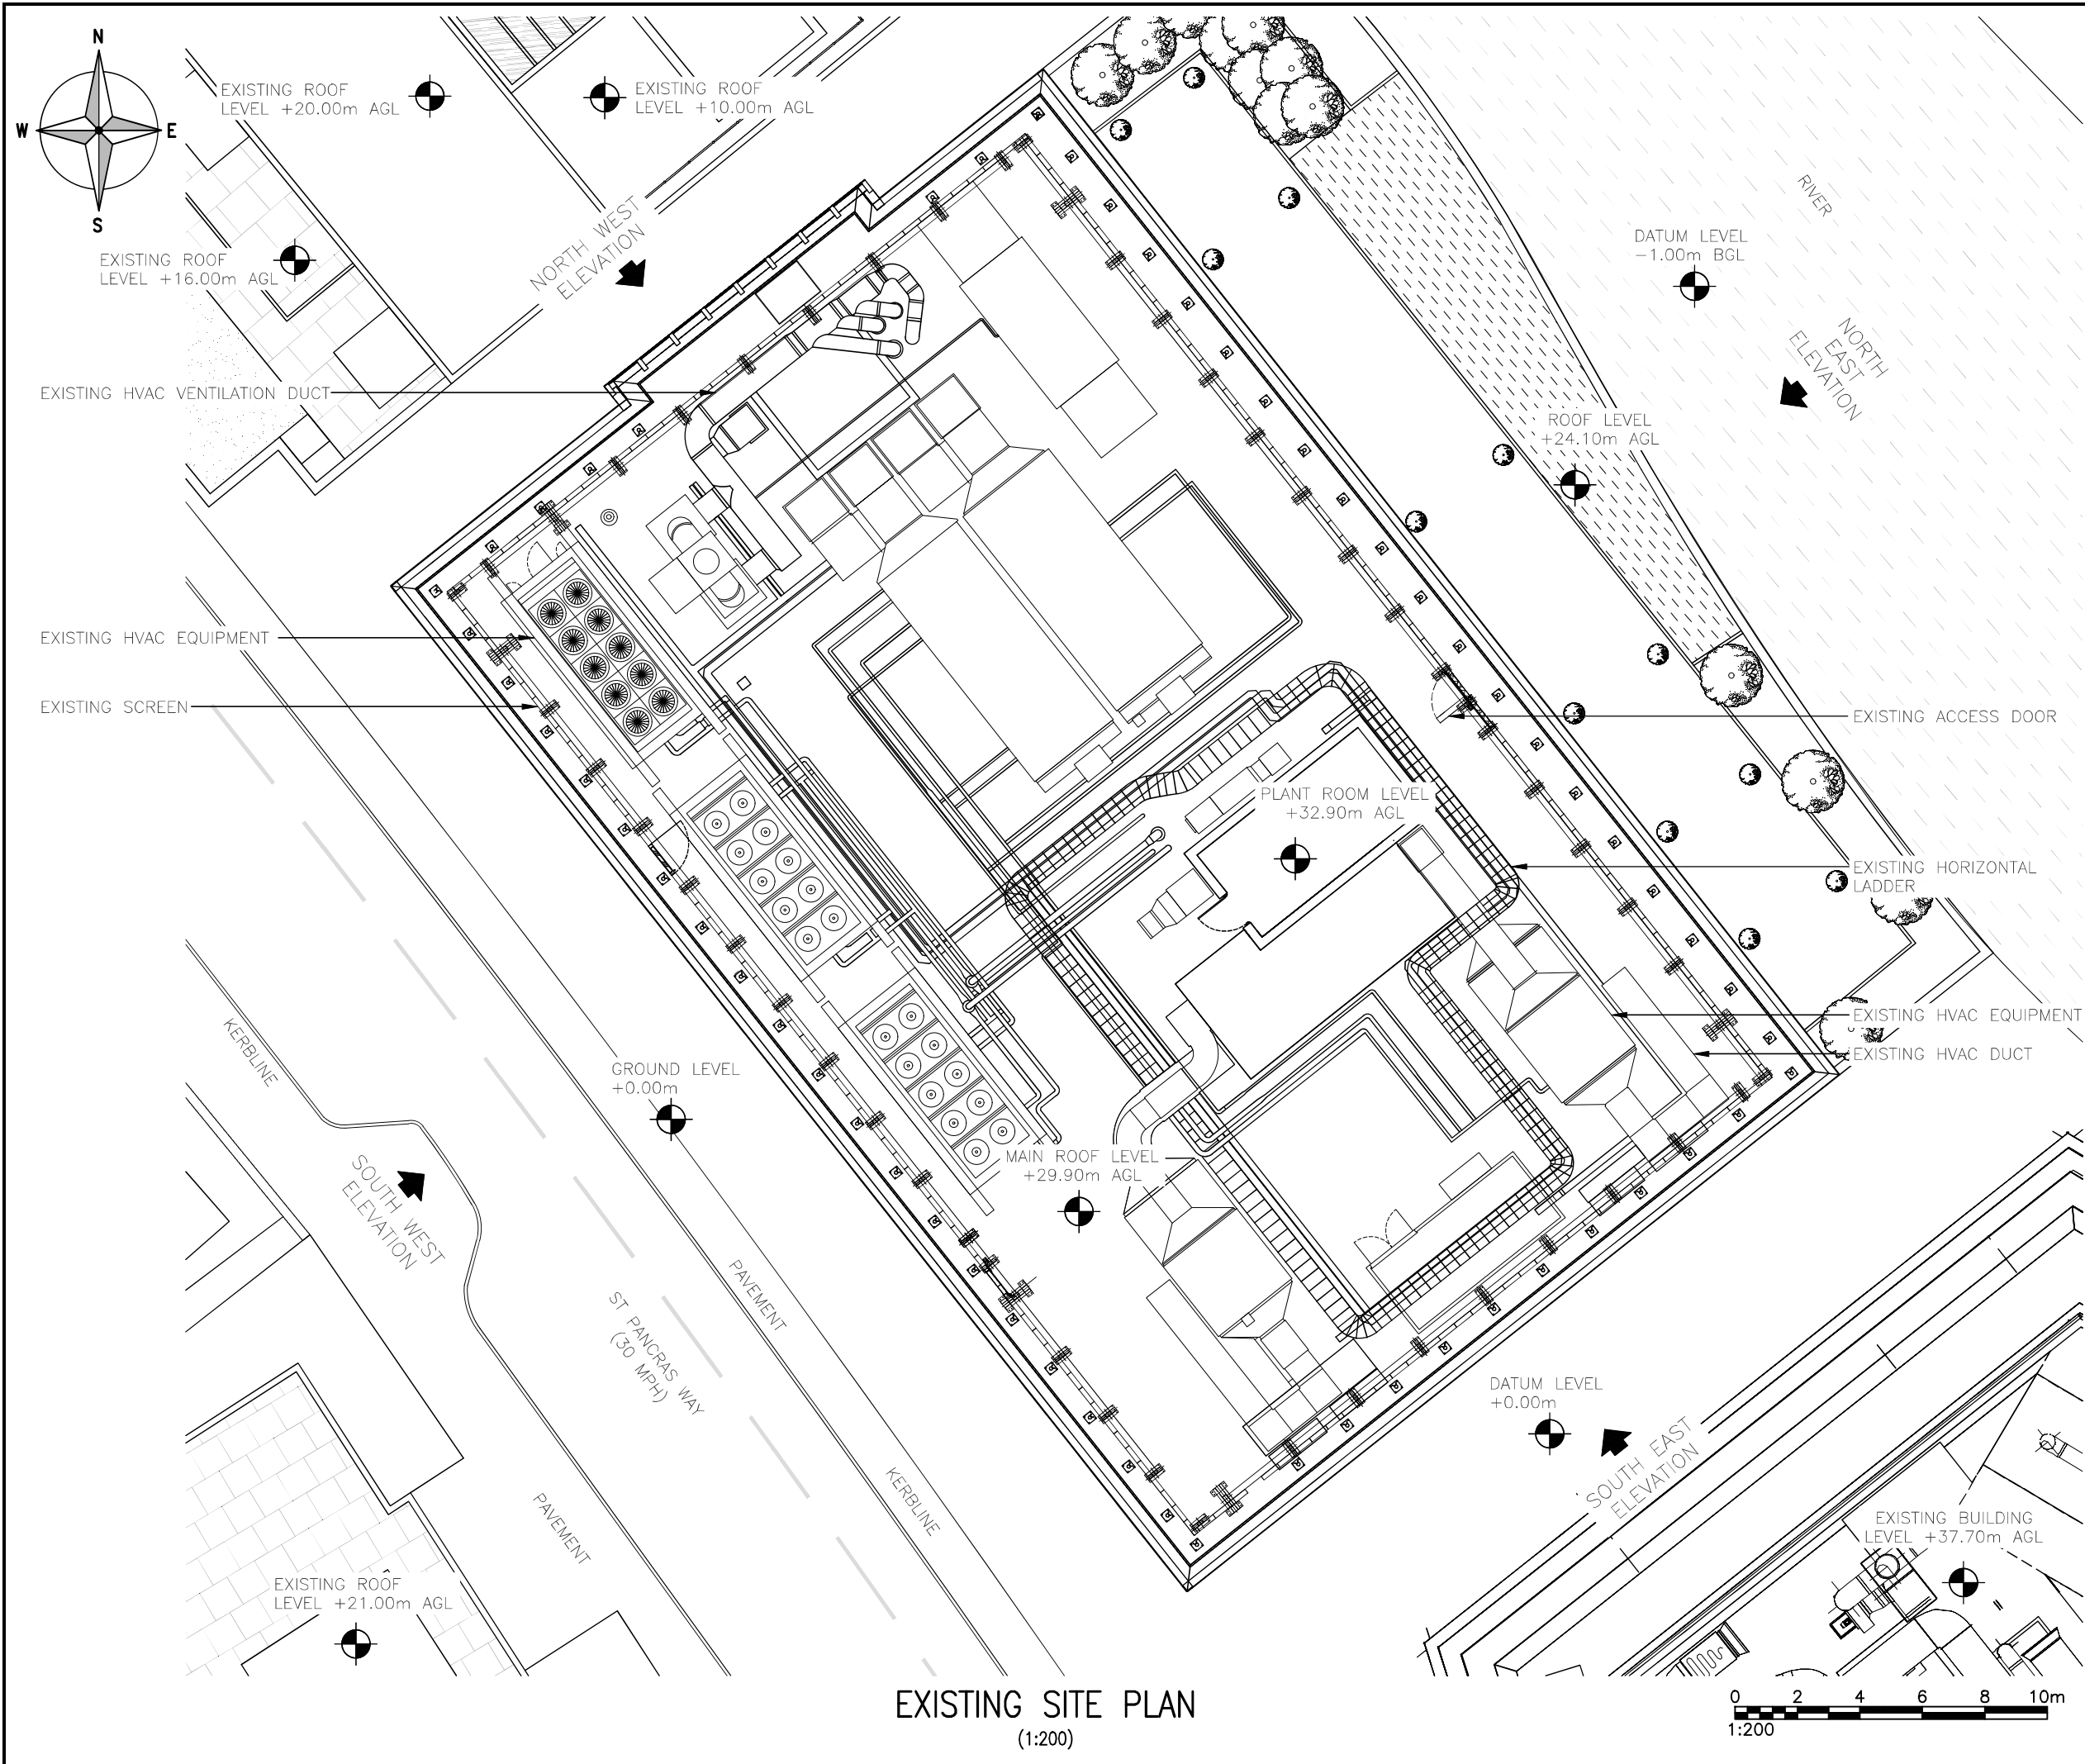

EXISTING SITE PLAN
(1:200)

ALL DIMENSIONS ARE IN mm UNLESS NOTED OTHERWISE

N.G.R

E: 529574

N: 183820

NOTES:

A	Issued for Approval	ASE	FD	02.08.23	
REV	MODIFICATION	BY	CH	DATE	

Cell Name			Opt.
TRIBECA – THE APEX			A
Cell ID No			
CORNERSTONE	VF	VMO2	
305482_00	20207	95827	
Site Address / Contact Details			
2-6 ST PANCRAS WAY CAMDEN NW1 0TB			
Drawing Title: EXISTING SITE PLAN			
Purpose of issue: PLANNING			Dwg Rev:
Drawing Number: 200			A
Surveyed By: FD		Original Sheet Size: A3	Pack Issue:
Drawn: ASE	Date: 02.08.23	Checked: FD	Date: 02.08.23
			D