



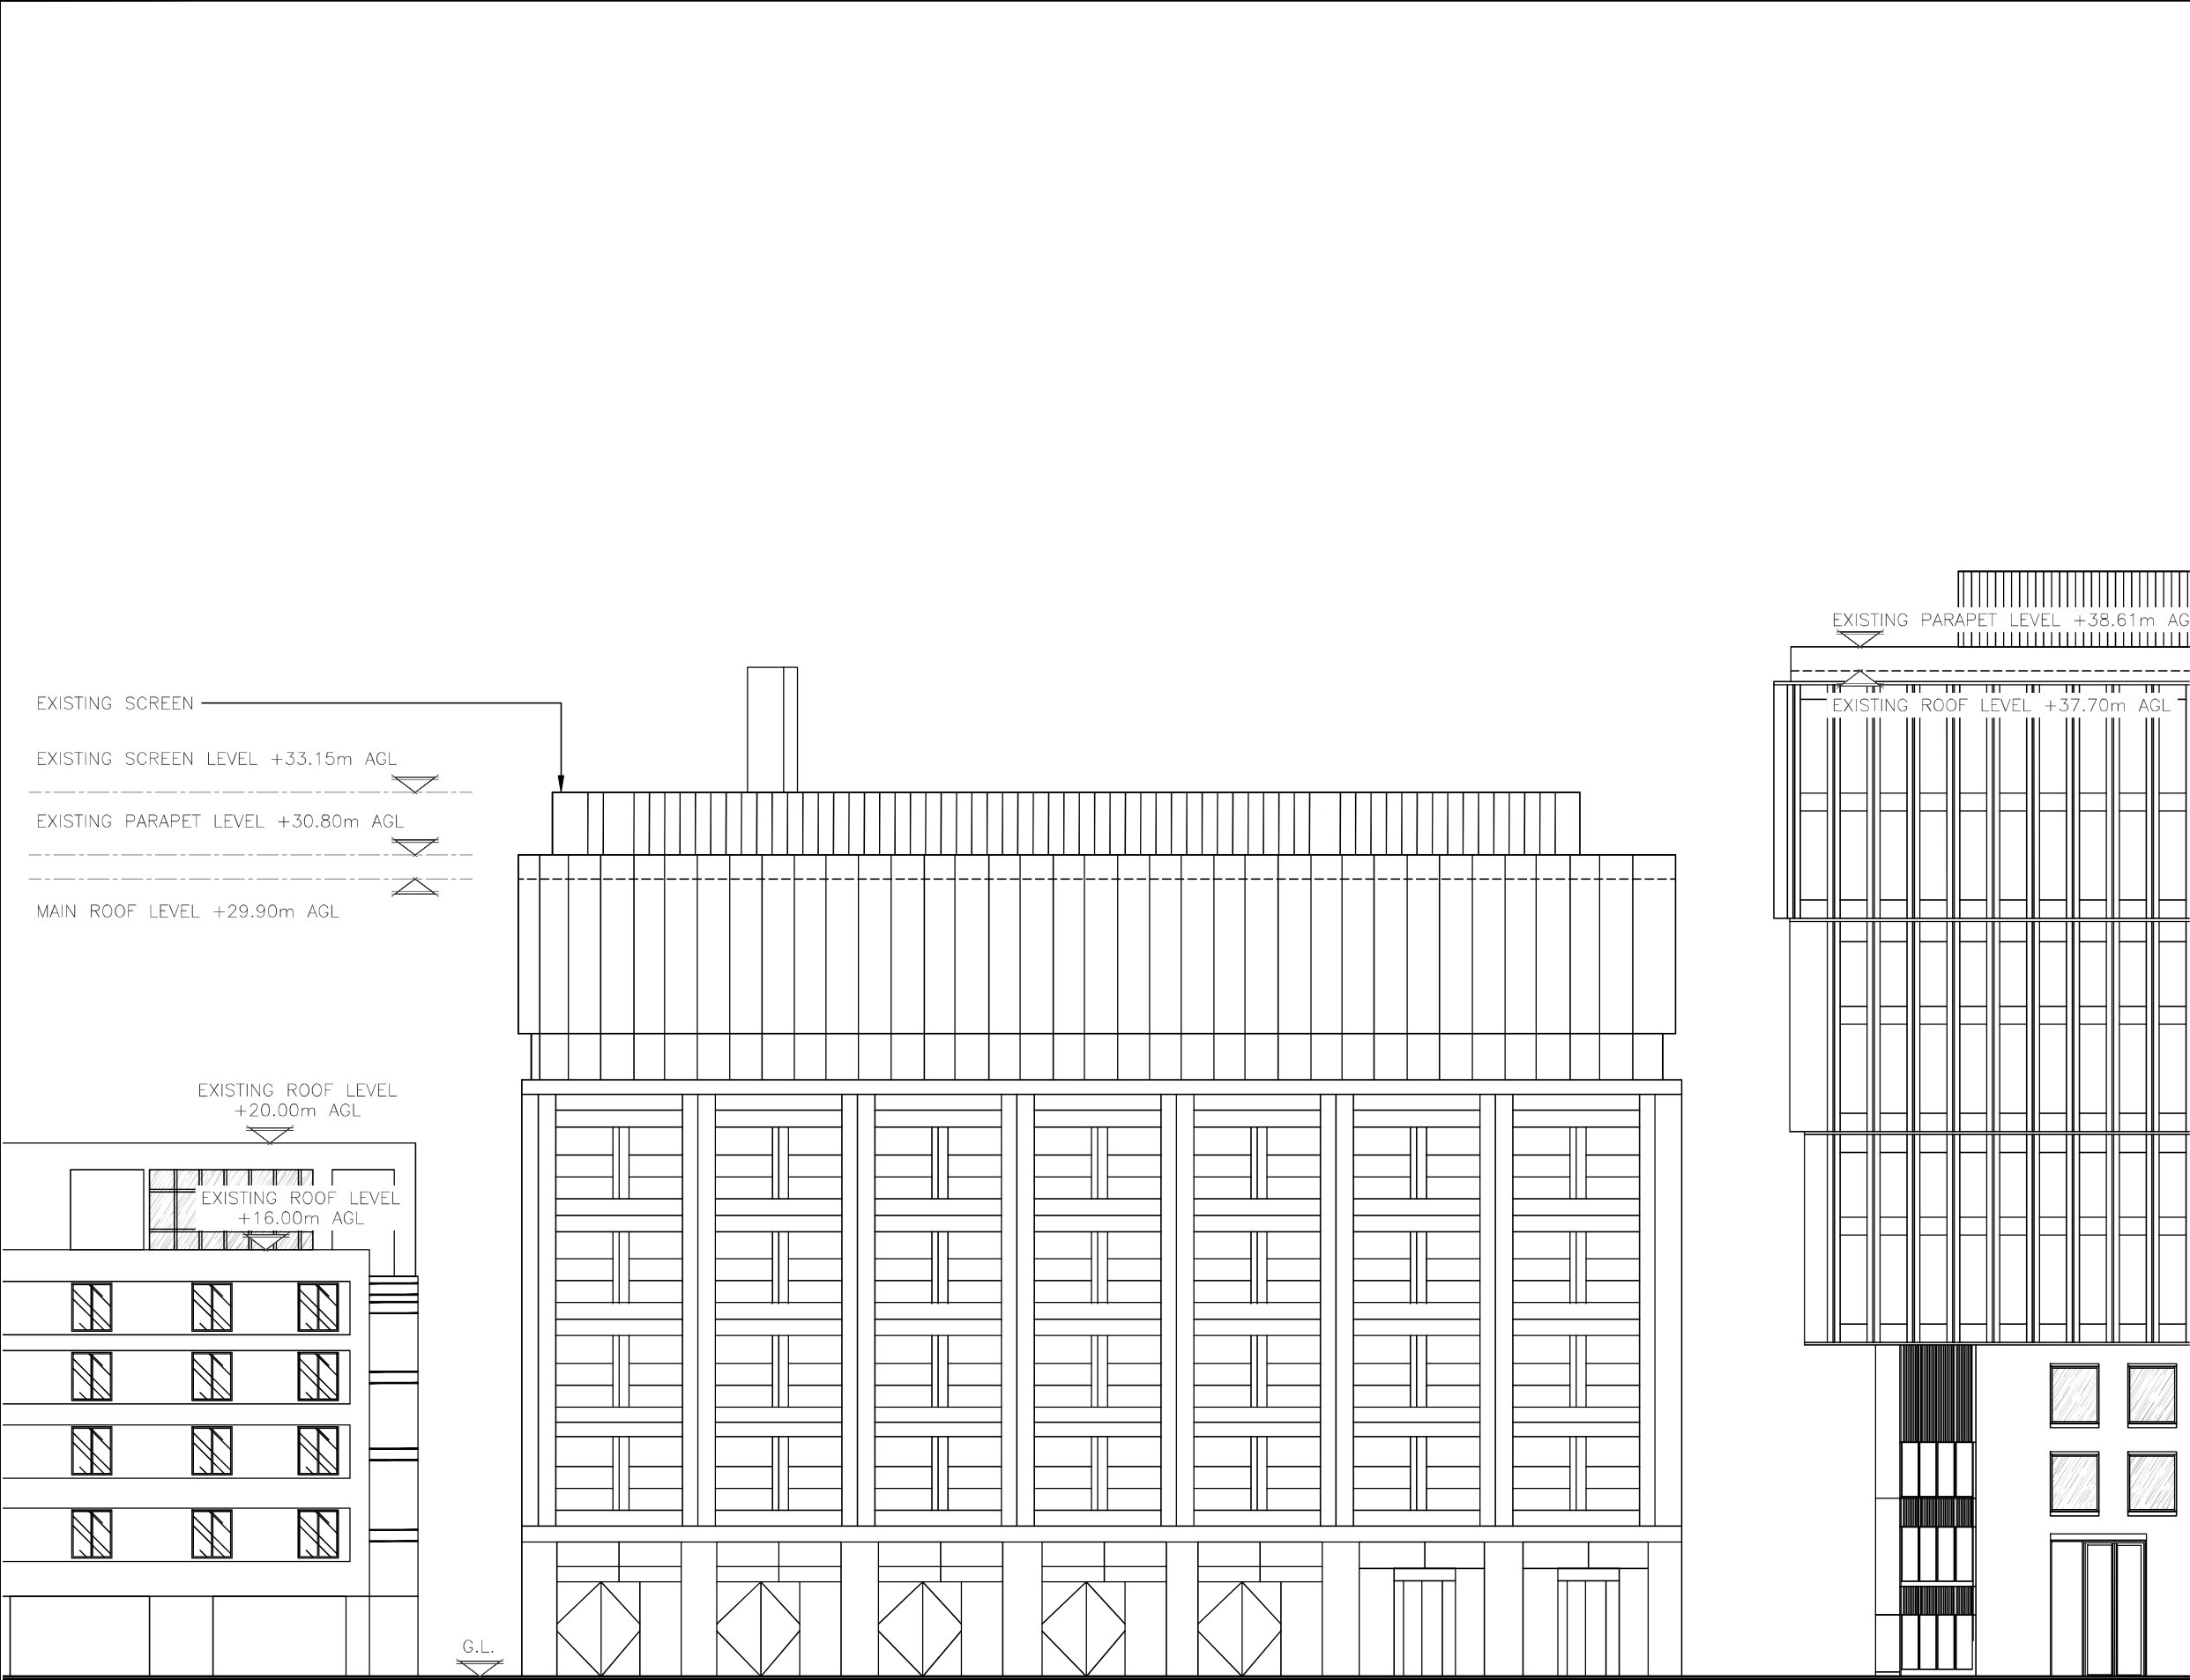

EXISTING SOUTH WEST ELEVATION
(1:250)

 

ALL DIMENSIONS ARE IN mm UNLESS NOTED OTHERWISE

N.G.R | E: 529574 | N: 183820

NOTES:

A	Issued for Approval	ASE	FD	02.08.23
REV	MODIFICATION	BY	CH	DATE



Cell Name	Opt.
TRIBECA – THE APEX	A

Cell ID No		
CORNERSTONE	VF	VMO2
305482_00	20207	95827

Site Address / Contact Details		
2-6 ST PANCRAS WAY CAMDEN NW1 0TB		

Drawing Title: EXISTING SITE ELEVATION		
Purpose of issue: PLANNING		Dwg Rev: A
Drawing Number: 300		Pack Issue: D
Surveyed By: FD	Original Sheet Size: A3	
Drawn: ASE	Date: 02.08.23	Checked: FD
	Date: 02.08.23	