



ALL DIMENSIONS ARE IN mm UNLESS NOTED OTHERWISE

N.G.R E: 529574 N: 183820


NOTES:

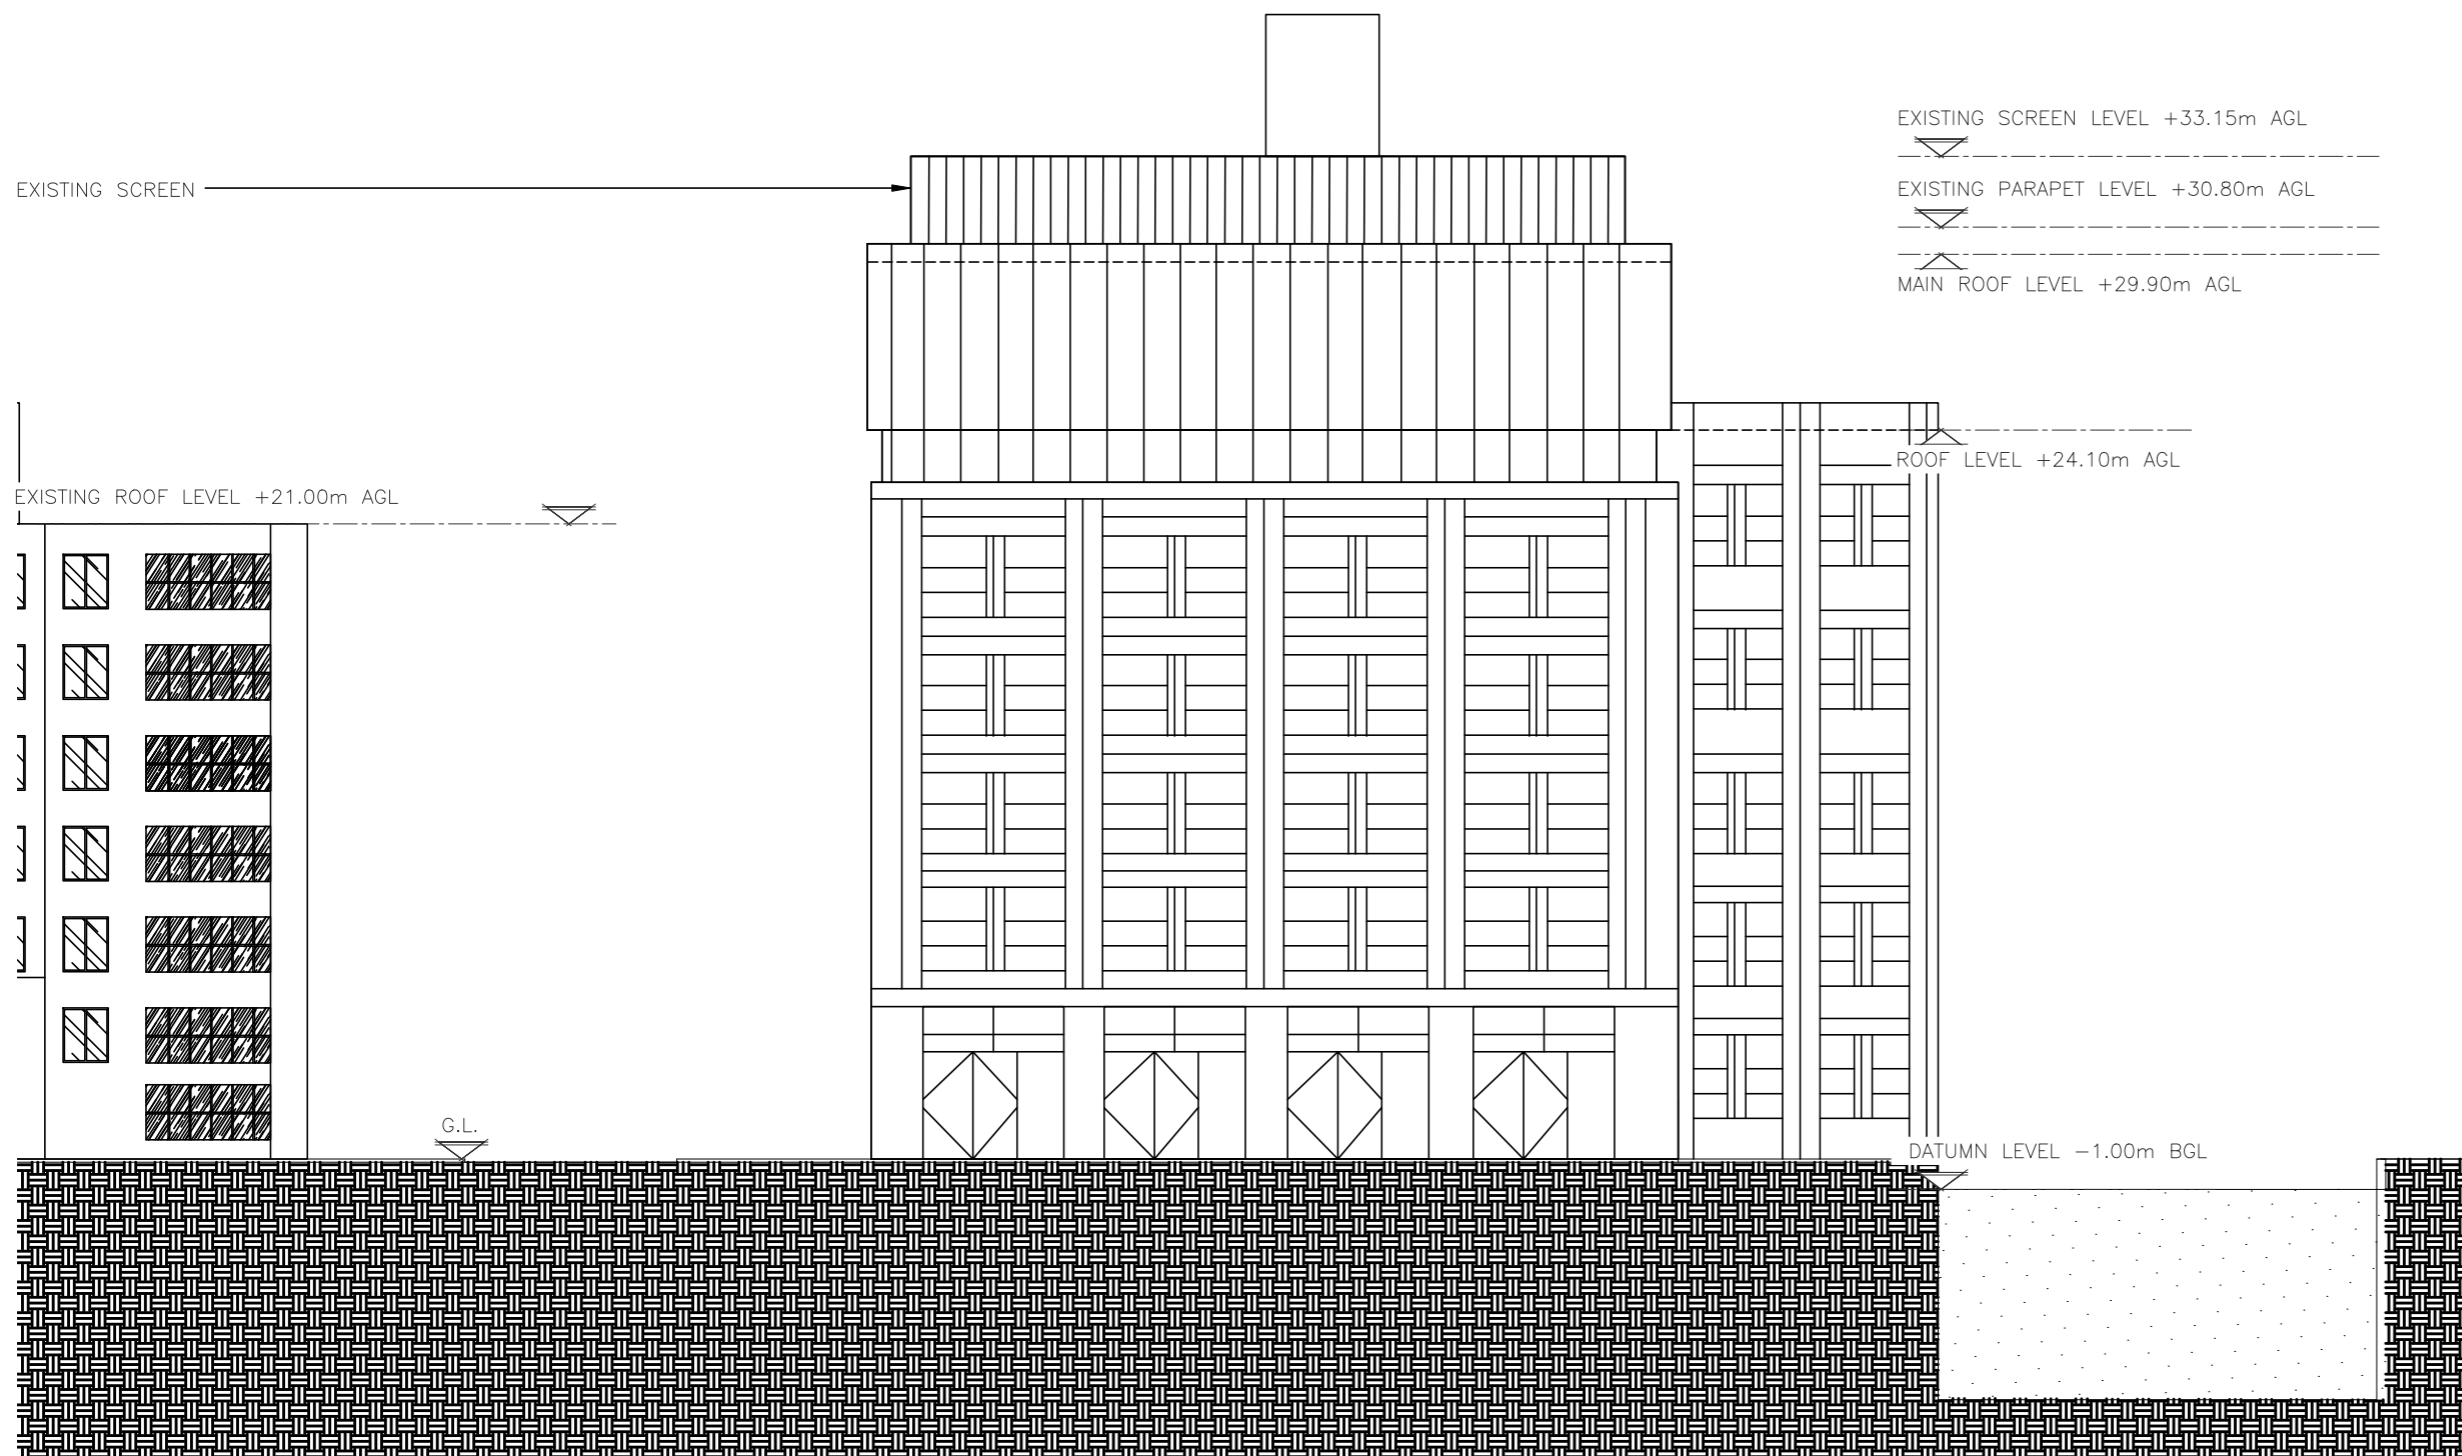

EXISTING SOUTH EAST ELEVATION  
(1:250)

 

A	Issued for Approval	ASE	FD	27.11.23
REV	MODIFICATION	BY	CH	DATE

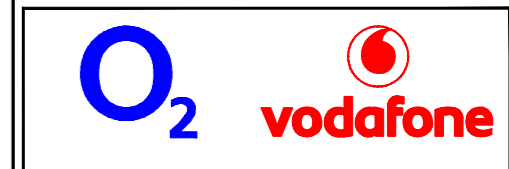

Cell Name	Opt.
TRIBECA - THE APEX	A

Cell ID No		
CORNERSTONE	VF	VMO2
305482_00	20207	95827

Site Address / Contact Details		
2-6 ST PANCRAS WAY CAMDEN NW1 0TB		

Drawing Title: EXISTING SOUTH EAST ELEVATION	
Purpose of issue: PLANNING	Dwg Rev: A

Drawing Number: 302	Pack Issue: D
------------------------	------------------

Surveyed By: FD	Original Sheet Size: A3	Pack Issue: D
Drawn: ASE	Date: 27.11.23	Checked: FD
	Date: 27.11.23	