
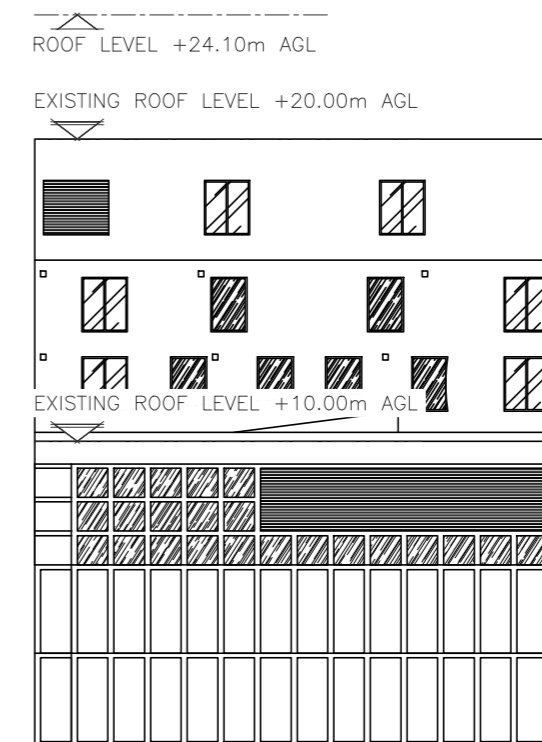



ALL DIMENSIONS ARE IN mm UNLESS NOTED OTHERWISE

N.G.R E: 529574 N: 183820


NOTES:

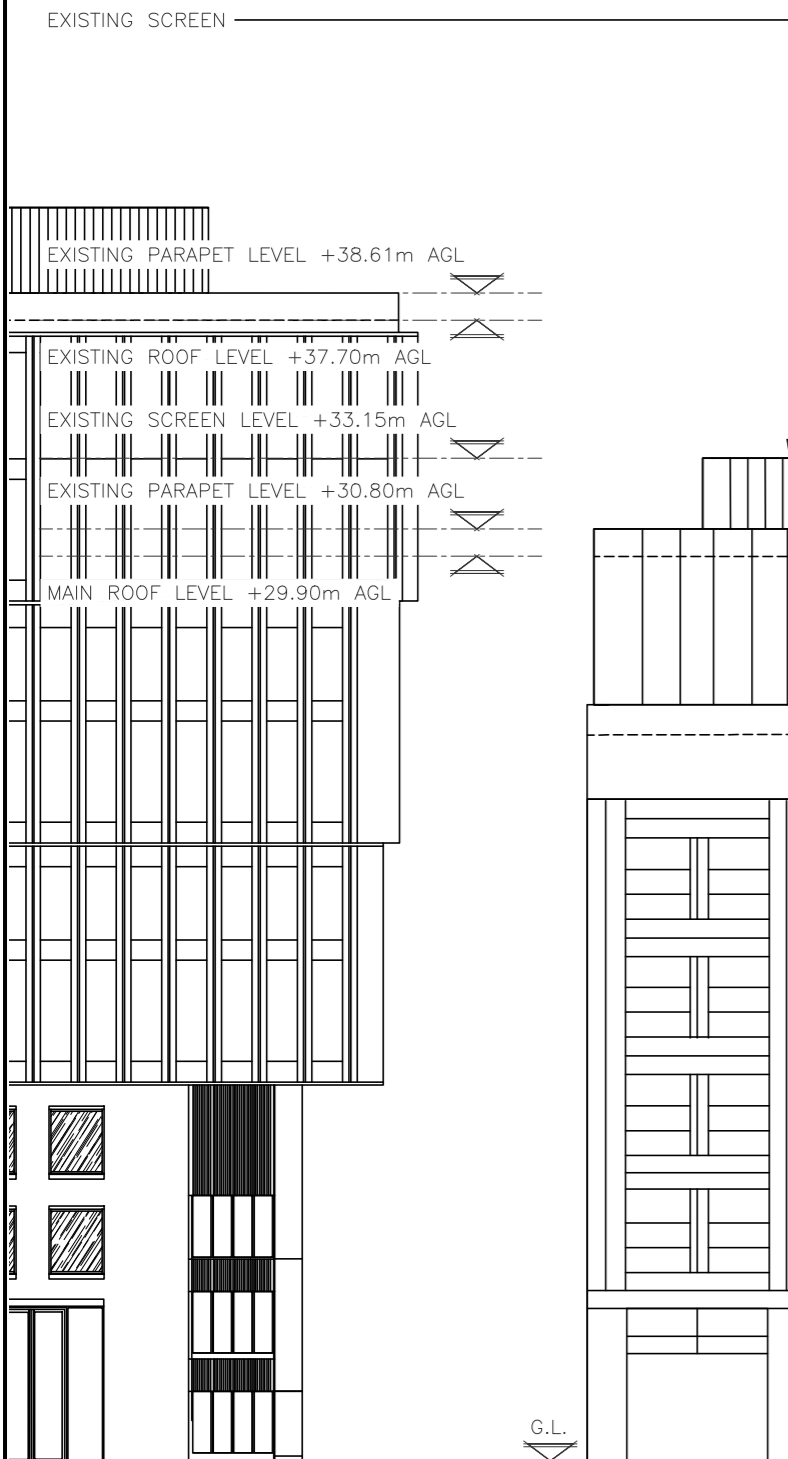

EXISTING NORTH EAST ELEVATION  
(1:250)

 

A	Issued for Approval	ASE	FD	27.11.23
REV	MODIFICATION	BY	CH	DATE

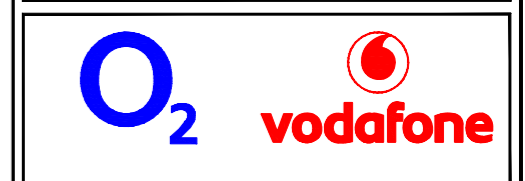

Cell Name	Opt.
TRIBECA - THE APEX	A

Cell ID No		
CORNERSTONE	VF	VMO2
305482_00	20207	95827

Site Address / Contact Details		
2-6 ST PANCRAS WAY CAMDEN NW1 0TB		

Drawing Title:  
EXISTING NORTH EAST ELEVATION

Purpose of issue:	PLANNING	Dwg Rev:
Drawing Number:	304	A

Surveyed By:	FD	Original Sheet Size:	A3	Pack Issue:				
Drawn:	ASE	Date:	27.11.23	Checked:	FD	Date:	27.11.23	D