



ALL DIMENSIONS ARE IN mm UNLESS NOTED OTHERWISE

N.G.R E: 529574 N: 183820

NOTES:

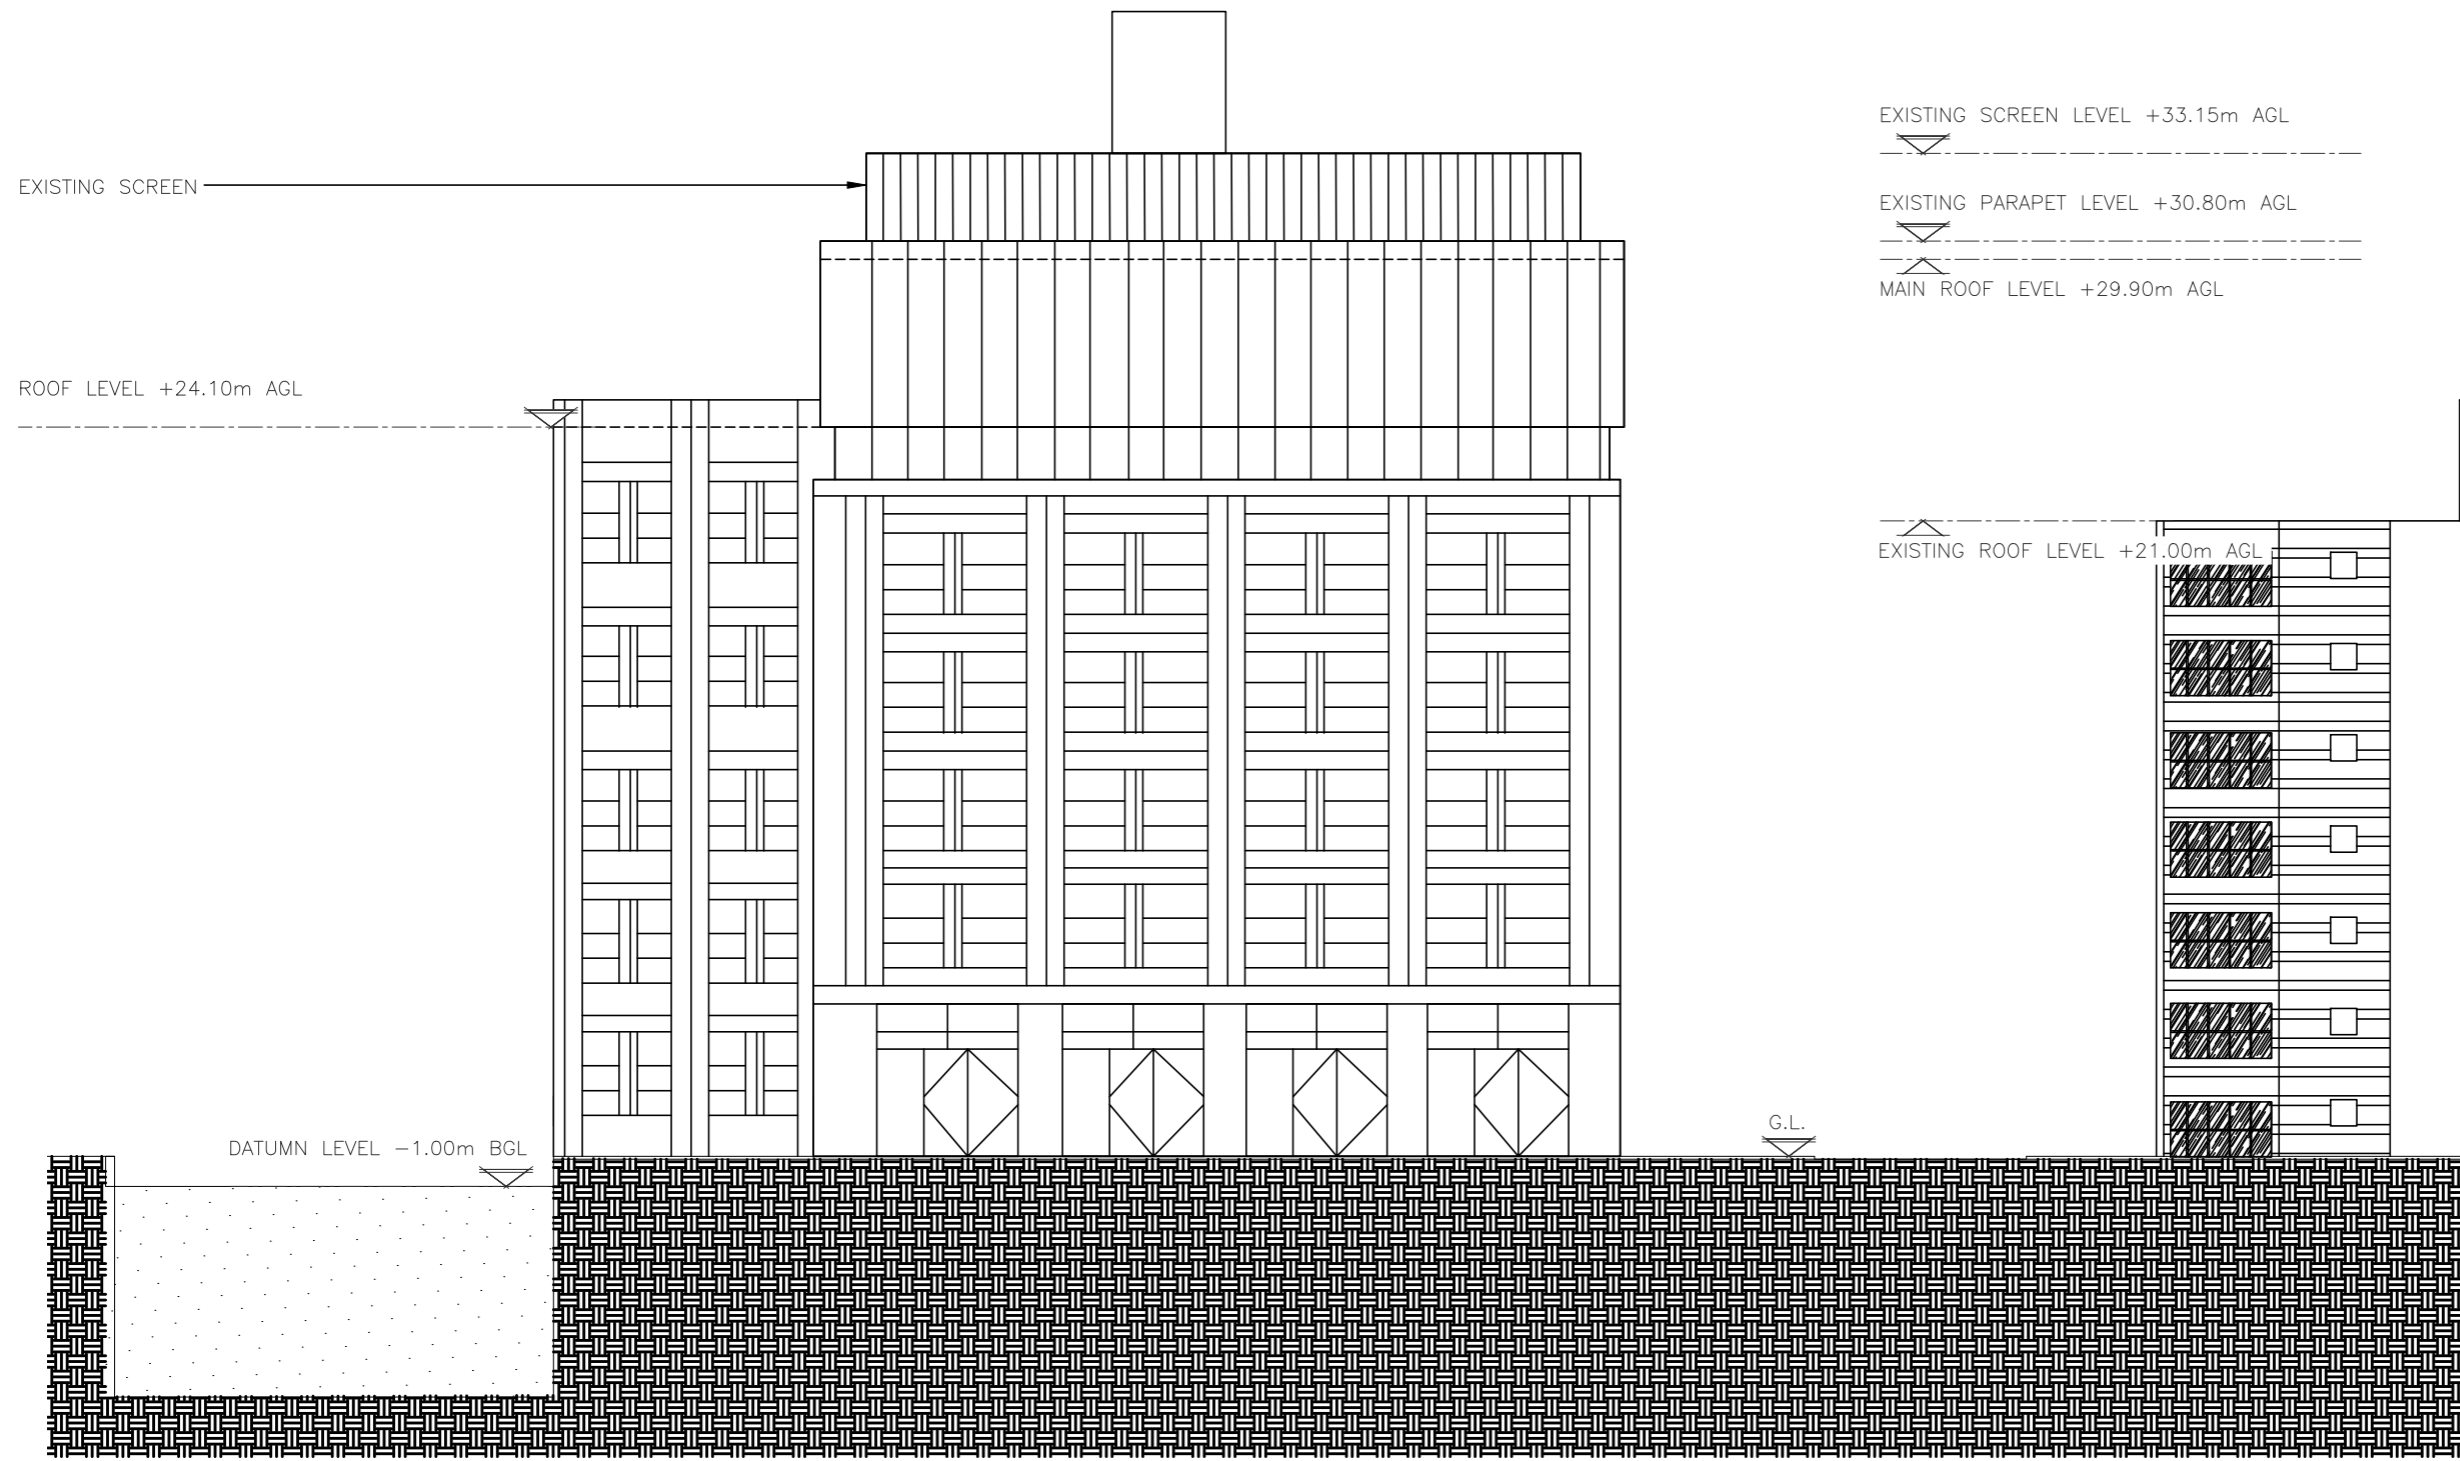

EXISTING NORTH WEST ELEVATION  
(1:250)

 

A	Issued for Approval	ASE	FD	27.11.23
REV	MODIFICATION	BY	CH	DATE



Cell Name	Opt.
TRIBECA - THE APEX	A

Cell ID No		
CORNERSTONE	VF	VMO2
305482_00	20207	95827

Site Address / Contact Details  
2-6 ST PANCRAS WAY  
CAMDEN  
NW1 0TB

Drawing Title: EXISTING NORTH WEST ELEVATION				
Purpose of issue: PLANNING				Dwg Rev:
Drawing Number: 306				A
Surveyed By: FD	Original Sheet Size: A3		Pack Issue:	
Drawn: ASE	Date: 27.11.23	Checked: FD	Date: 27.11.23	D