


© Copyright:
 This drawing is the property of Jonathan Tuckey Design Ltd. Copyright and intellectual property of all information shown is reserved by them. The drawing is issued on the condition that it is not copied either wholly or in part, without written consent from Jonathan Tuckey Design Ltd, except for planning purposes. Drawings not to be scaled, except for planning purposes. Contractor to work to figurative dimensions only. All dimensions to be checked on site before commencement of work or shop drawings. This drawing is to be read in conjunction with the specification when issued.

General notes:



Drawings are for pricing purposes only.

Drawings are to be read in conjunction with JTD's schedule of work and reference specification.

Drawings are to be read in conjunction with all other consultants drawings and specifications.

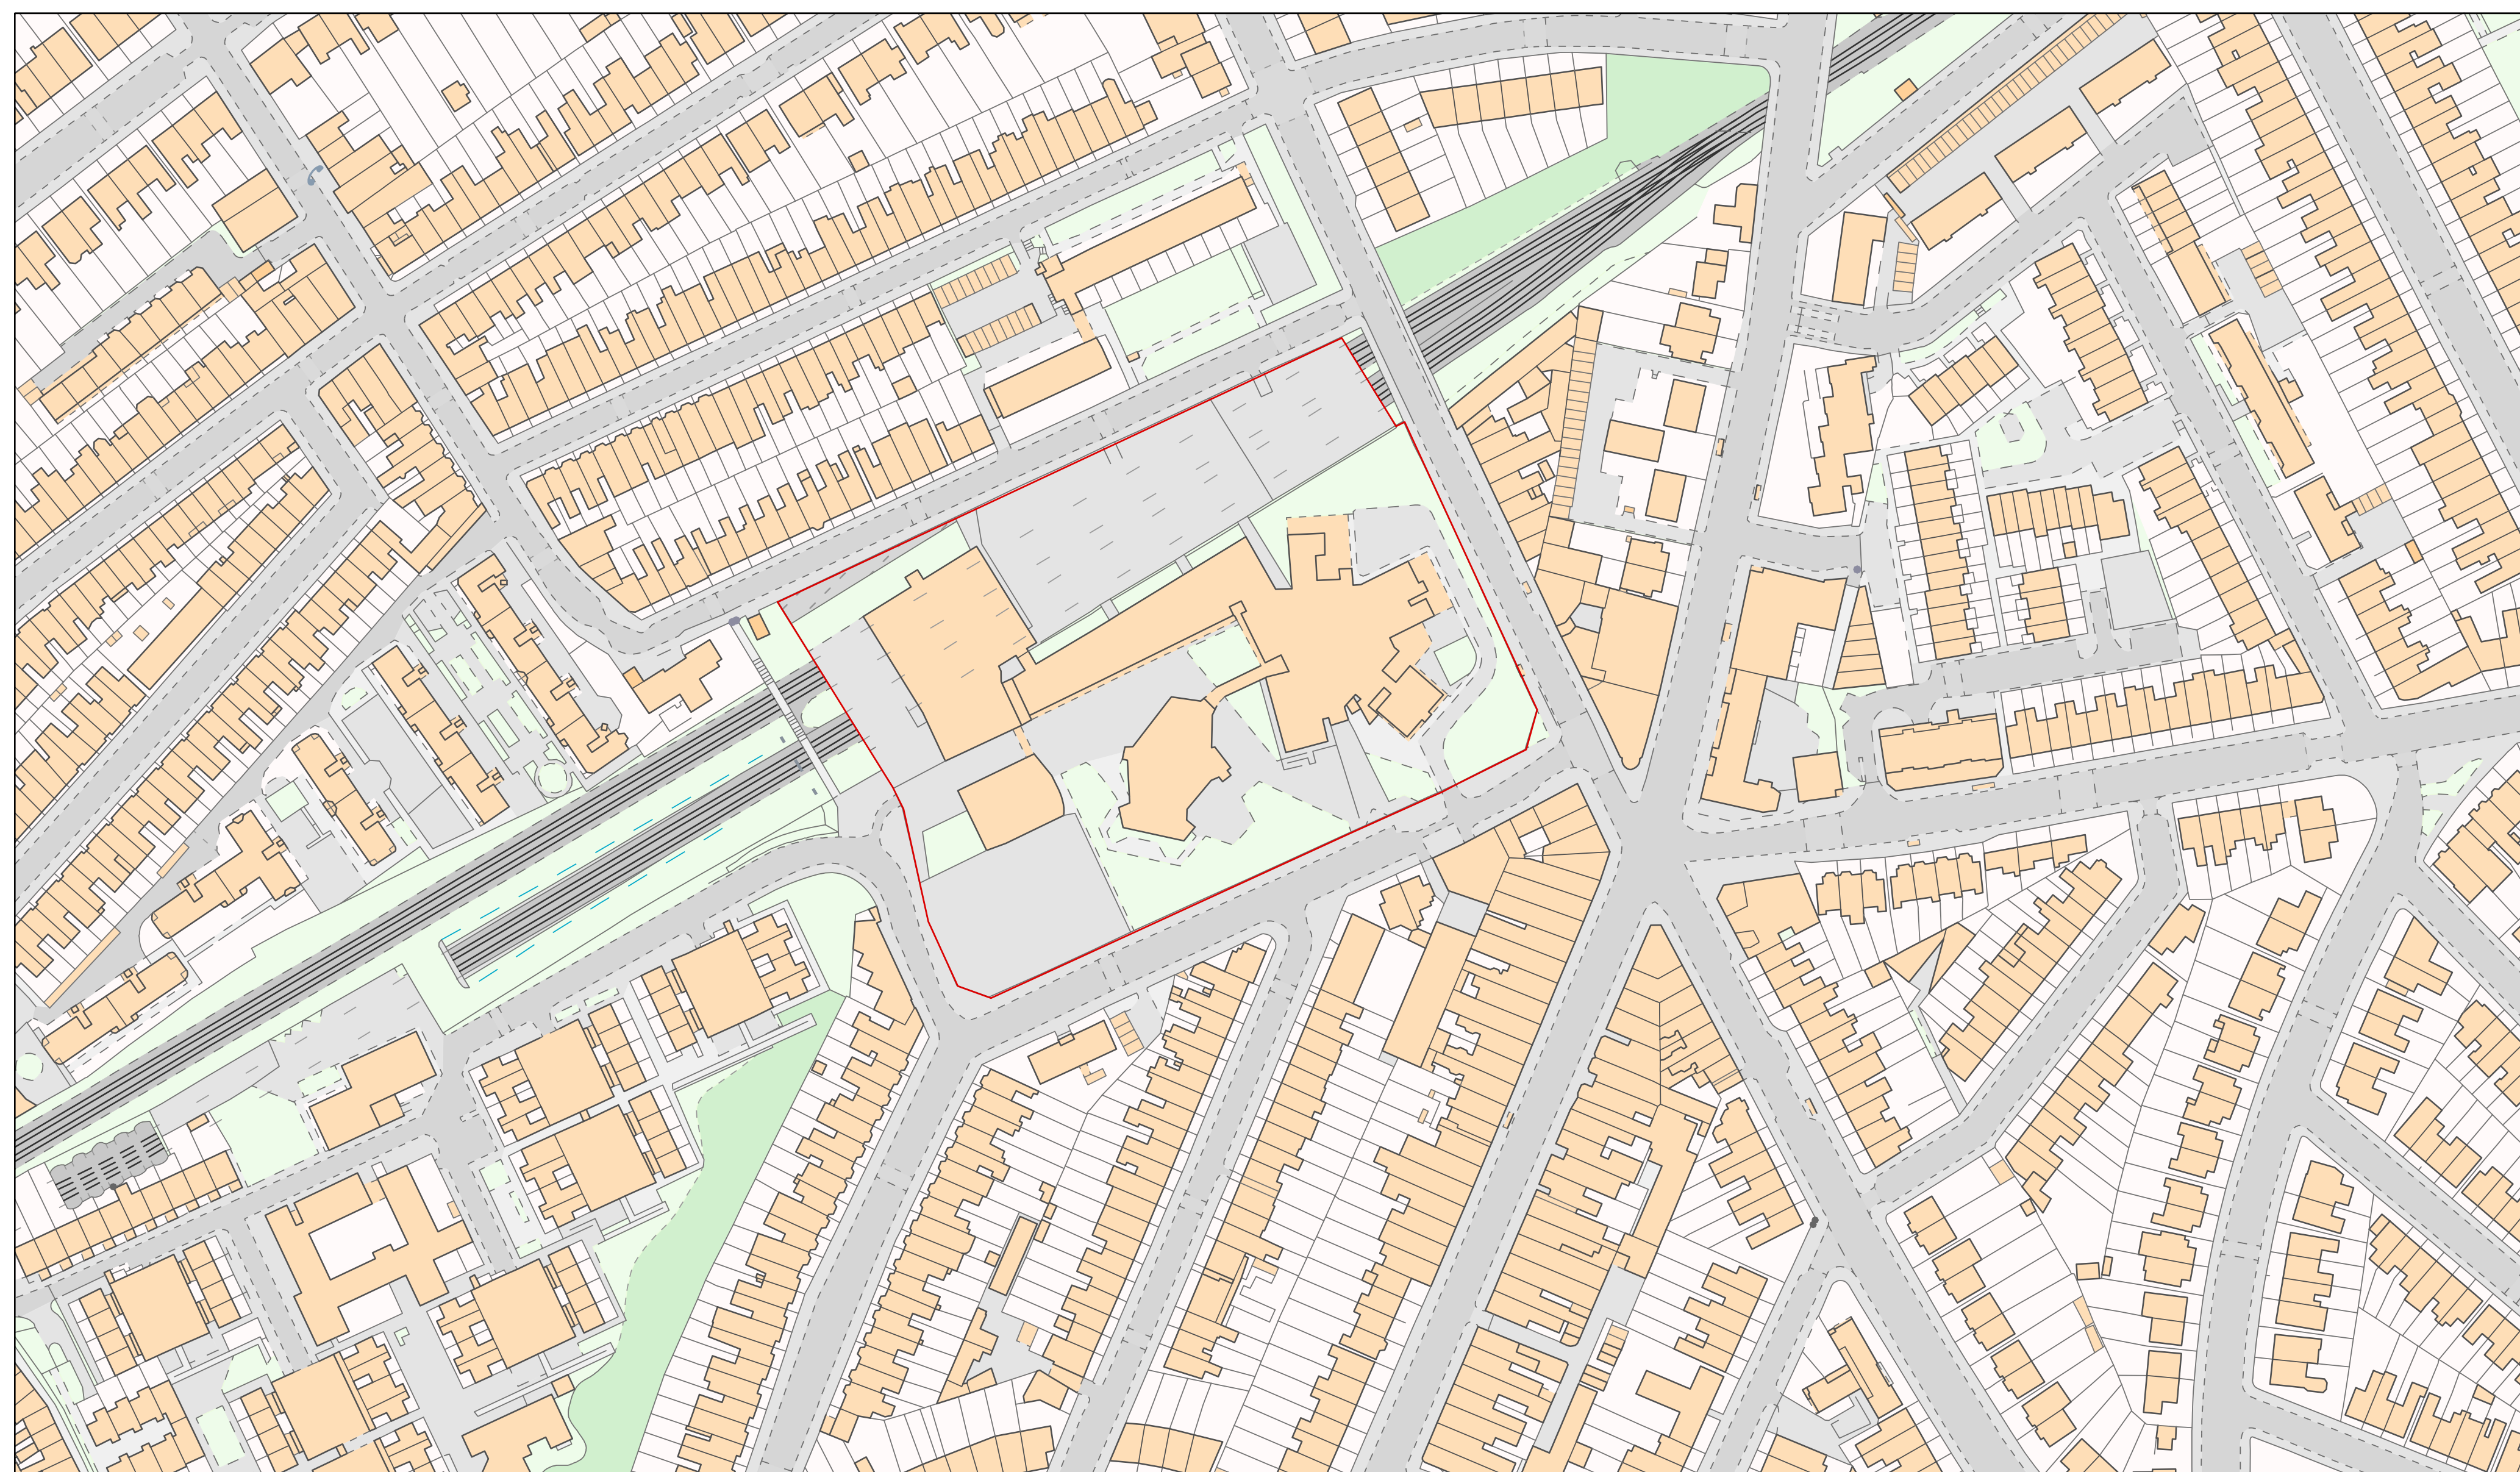

EXISTING - SITE PLAN

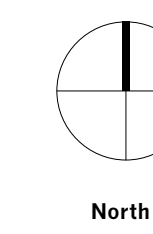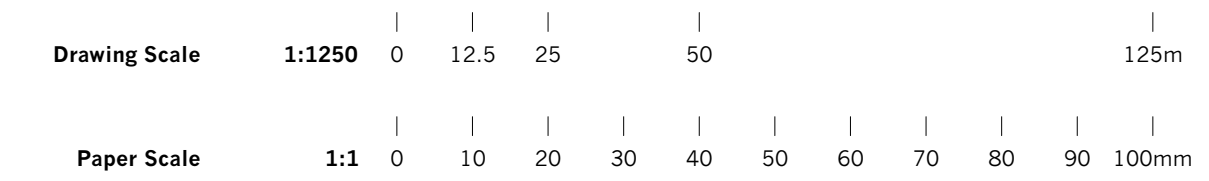

Rev.	Notes	Listed Building Consent	JD/ED Drawn/Checked	05/12/2023 Date

Jonathan Tuckey Design

Tel +44 (0)20 8960 1909

58 Milson Road
 London W14 0LB
 UK

www.jonathantuckey.com

Project Acland Burghey T Level
Title Existing - Site Plan

Scale at A1 1:1250
Scale at A3 1:2500

Drawing No.
 JTD_287_02_001

PLANNING