

PROPOSED - Key Plan
Scale nts@A3 PA-03

- notes
- All dimensions to be checked on site before fabrication
 - Contractor to refer to engineers' drawings before proceeding with works
 - All drawings and designs are covered by design right (Intellectual property), and may not be distributed, copied or issued without written consent of the architect
 - All design concepts are the sole property of the architect and no adaptations, reproductions or copies may be made without written consent of the architect
 - These drawings are subject to any variation required or recommended by any statutory authority, or for the better carrying out of the works
 - Samples to be provided by contractor for the architect approval
 - All finishes to architect's satisfaction
 - All drawings to be approved by the architect before construction
 - All works to be carried out in accordance with current Building Regulations

| revisions | date | rev |
|-----------|----------|-----|
| Planning | 14.04.23 | 00 |
| Planning | 04.07.23 | 01 |
| Planning | 14.11.23 | 02 |
| Planning | 22.11.23 | 03 |
| Planning | 01.12.23 | 04 |

architect



175 Graham Road
London, E8 1PD
info@ccasa.co.uk
www.ccasa.co.uk
@ccasaarchitects

project

133 King Henry's Road, Garden Flat,
London NW3 3RD

client

Private Client

drawing title


PROPOSED
Front Elevations

| scale at A1 | scale at A3 | date |
|-------------|-------------|----------|
| | 1:100 | 01.12.23 |

| job no. | drawing | rev. |
|---------|---------|------|
| 2116 | PA-03 | 04 |



PROPOSED - Street Front Elevation
Scale 1:100@A3 PA-03

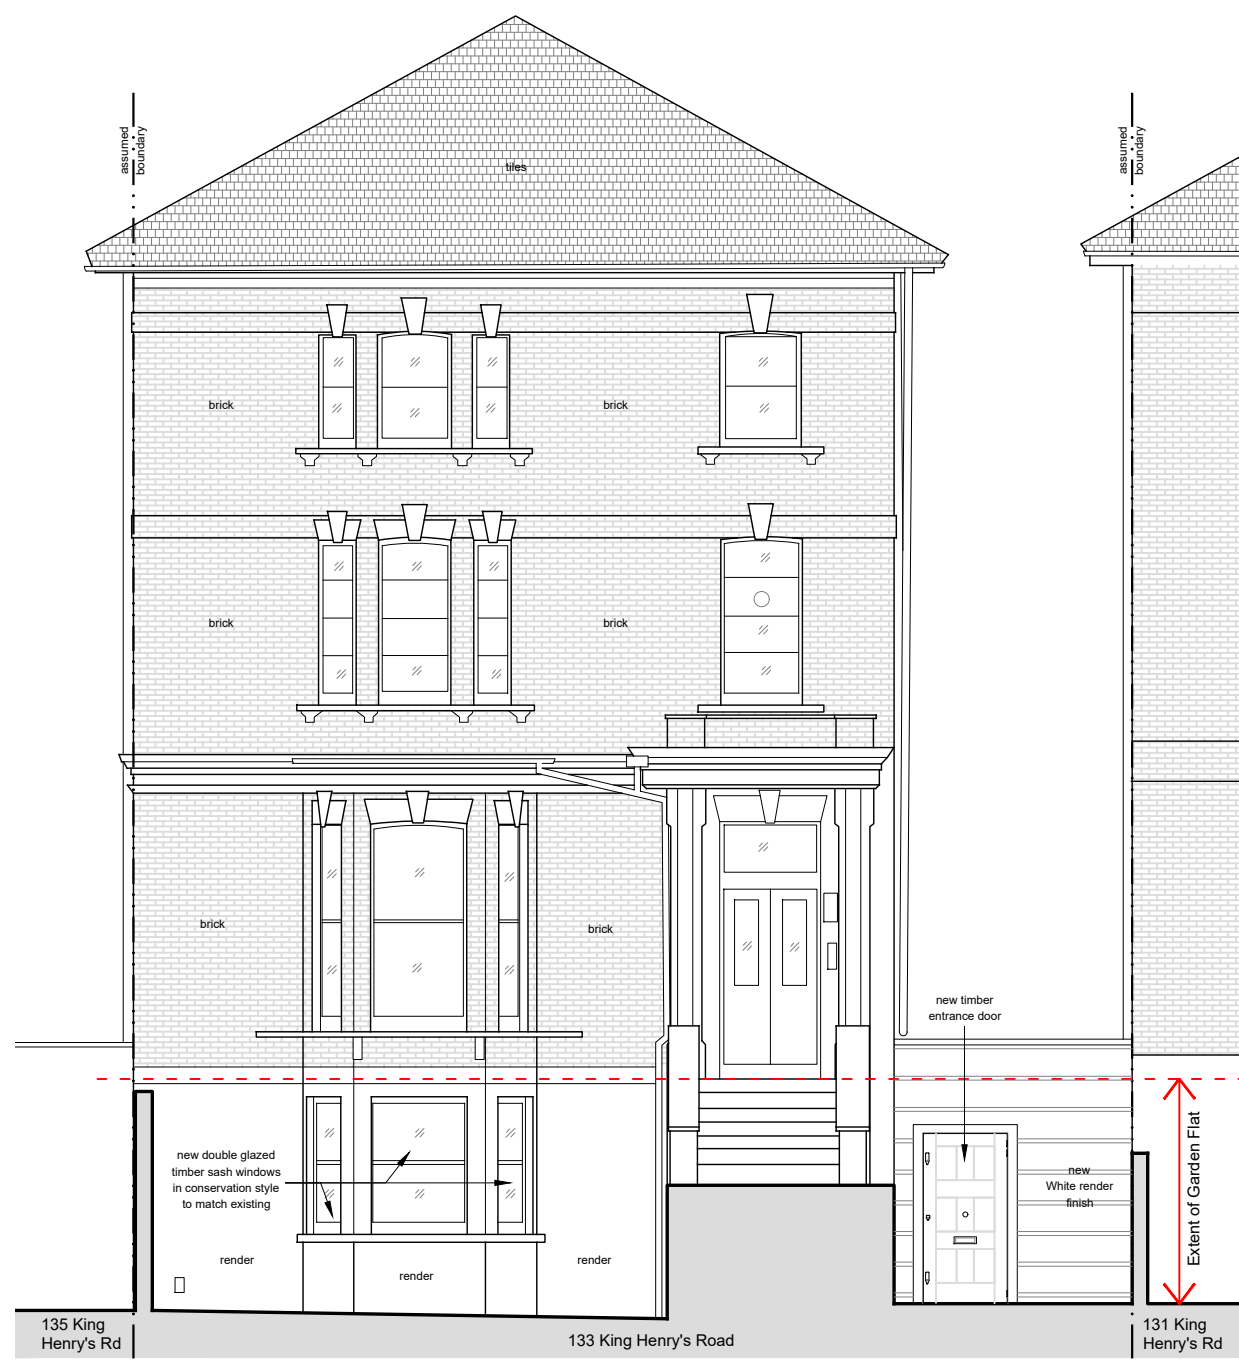

PROPOSED - Lower Ground Floor Front Elevation
Scale 1:100@A3 PA-03

