


1 PLAN VIEW

2 REFLECTED CEILING PLAN

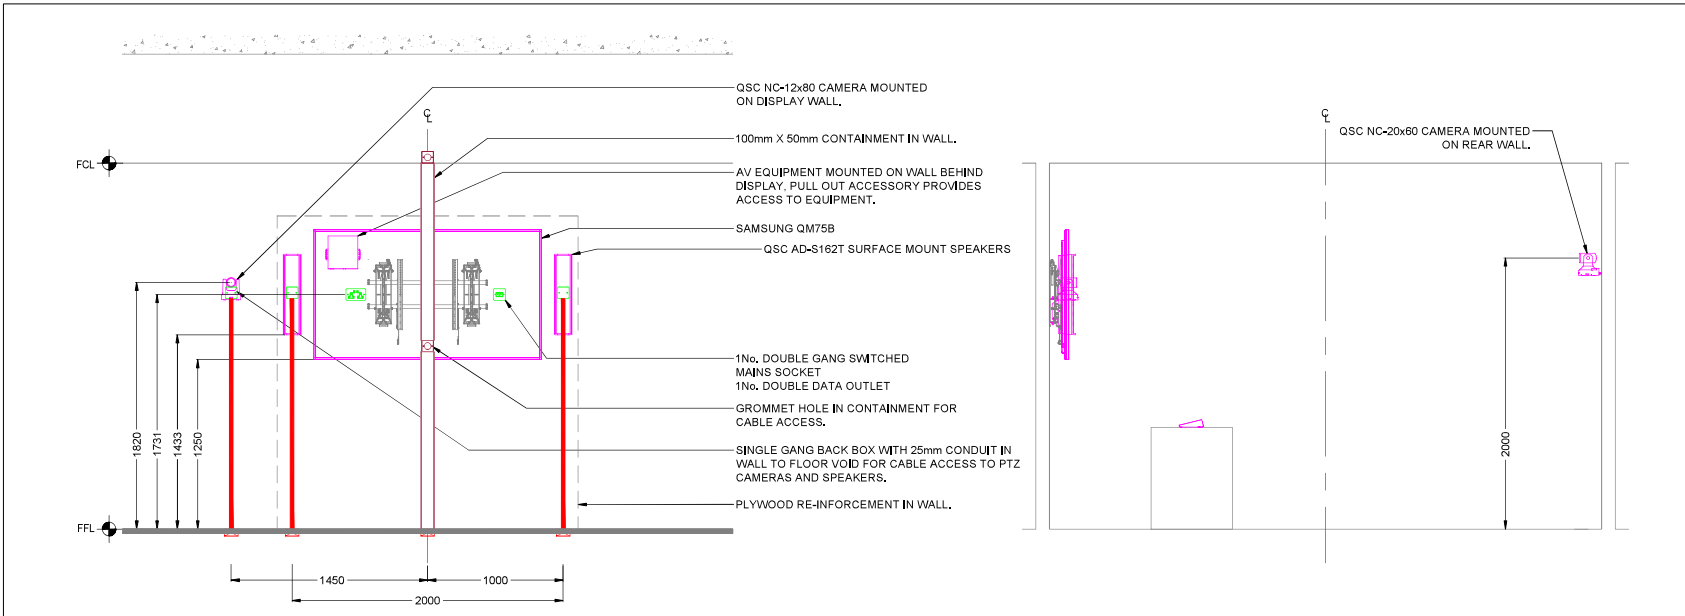

A FRONT ELEVATION

B SECTION

NOTES:
 THIS STANDARD TEMPLATE DRAWING IS BASED ON ROOM NUMBER G21A.
 CEILING MICS TO BE ALIGNED WITH IN-ROOM CEILING LIGHTS WHERE POSSIBLE (INSTALLATION TO BE BETWEEN 2.5-3M AS PER MANUFACTURER RECOMMENDATION).

FOR COMMENT

Rev.	Date	Detail	Drn.	Chk.
P06	09/10/23	VERSION 6	FM	DB
P05	05/10/23	VERSION 5	FM	DB
P04	02/10/23	VERSION 4	FM	DB
P03	11/09/23	VERSION 3	FM	DB
P02	08/09/23	VERSION 2	FM	DB
P01	04/09/23	VERSION 1	SA	DB



Unit 2, 42 Feering Hill, Feering, Essex, CO5 9NH
 Tel: +44 203 053 8360
 e-mail: uk@hewshott.com
 website: www.hewshott.com

Report any discrepancies to Hewshott International (HI) immediately. Use figured dimension only. The Copyright of this drawing is vested in HI. This drawing cannot be reproduced without Hewshott name and title block. Any alteration to the drawing must be clearly stated, contain the names of the persons or organisation carrying out the alterations and be dated. HI accept no responsibility for any alterations made to this drawing unless they are agreed and approved by Hewshott International in writing. As e-mail can be altered electronically, the integrity of this communication cannot be guaranteed.

Scale :	NTS
Client :	UNIVERSITY OF LONDON
Project :	2303-A - DETAILED DESIGN
Title :	STANDARD ROOM TEMPLATE SMALL TEACHING ROOM
Dwg No.	2303A-HEW-XX-XX-DR-AV-20002