


1 PLAN VIEW 2 REFLECTED CEILING PLAN

FRONT ELEVATION

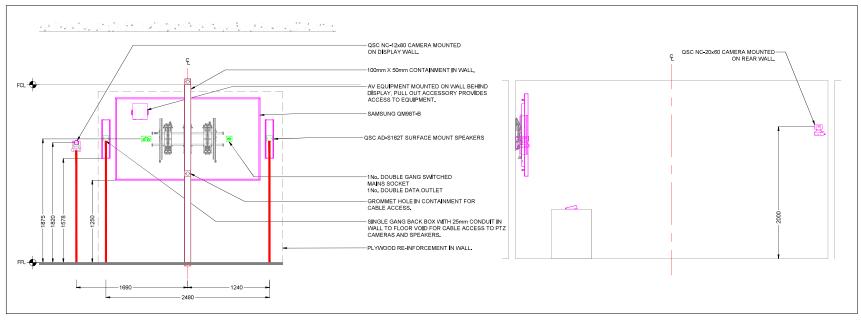

SECTION

В

NOTES:

THIS STANDARD TEMPLATE DRAWING IS BASED ON ROOM NUMBER G22.

CEILING MICS TO BE ALIGNED WITH IN-ROOM CEILING LIGHTS WHERE POSSIBLE (INSTALLATION TO BE BETWEEN 2.5-3M AS PER MANUFACTURER RECOMMENDATION).



			_
09/10/23	VERSION 6	FM	DB
06/10/23	VERSION 5	FM	DB
02/10/23	VERSION 4	FM	DB
11/09/23	VERSION 3	FM	DB
08/09/23	VERSION 2	FM	DB
04/09/23	VERSION 1	SA	DB
Date	Detail	Drn.	Chk.
	06/10/23 02/10/23 11/09/23 08/09/23 04/09/23	06/10/23 VERSION 5 02/10/23 VERSION 4 11/09/23 VERSION 3 08/09/23 VERSION 2 04/09/23 VERSION 1	06/10/23 VERSION 5 FM 02/10/23 VERSION 4 FM 11/09/23 VERSION 3 FM 08/09/23 VERSION 2 FM 04/09/23 VERSION 1 SA



Unit 2, 42 Feering Hill, Feering, Essex, CO5 9NH Tel: +44 203 053 8360 e-mail: uk@hewshott.com website: www.hewshott.com

Report any discrepancies to Hevelhold International (H) immediately. Use figured dimension only. The Copyright of this drawing is vested in HI. This drawing cannot be reproduced without Nework than and this block. Any alteration to the drawing must be deally stated, contain the names of the persons or organisation carries got all assets on a very lateration and the state of the angular field in the control of the persons or organisation carries and stated contained with all seazoft on expenditely for any alteration and to the disvelop unless they are agreed and approve by Howorkett International Int writing. As e-mail can be altered described, by the integrity of the communication carrier by guaranteed.

Scale: NTS

Client: UNIVERSITY OF LONDON

Project: 2303-A - DETAILED DESIGN

le: STANDARD ROOM TEMPLATE
LARGE TEACHING ROOM

Dwg No.

2303A-HEW-XX-XX-DR-AV-20004