



1 PLAN VIEW

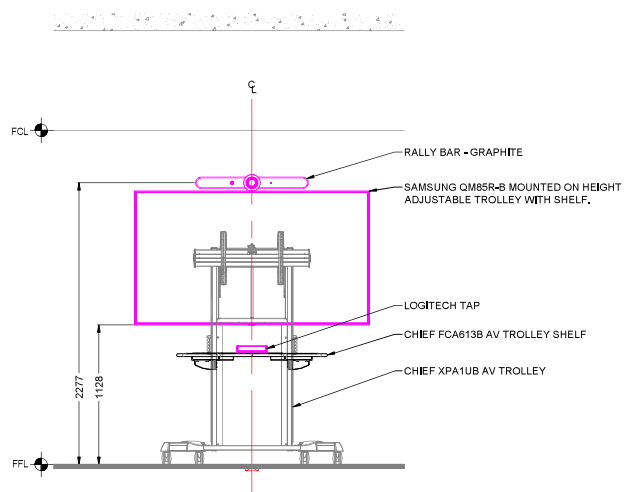

A FRONT ELEVATION

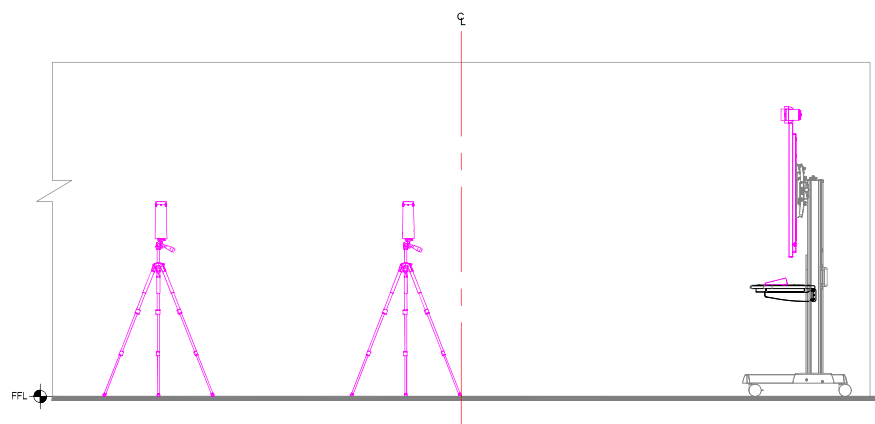

SECTION

NOTES:

THIS STANDARD TEMPLATE
DRAWING IS BASED ON ROOM
NAME COURT.

THE FURNITURE IS INDICATIVE
AND NOT TO SCALE.

FOR COMMENT

P03	12/09/23	VERSION 3	FM	D
P02	08/09/23	VERSION 2	FM	D
P01	04/09/23	VERSION 1	SA	D
Rev.	Date	Detail	Drn.	Ch



Unit 2, 42 Feering Hill, Feering,
Essex, CO5 9NH
Tel: +44 203 053 8360
e-mail: uk@hewshott.com
website: www.hewshott.com

Report any discrepancies to Hewshott International (HI) immediately.
Use figured dimension only. The Copyright of this drawing is vested in HI. This drawing cannot be reproduced without Hewshott name and title block. Any alteration to the drawing must be clearly stated, contain the names of the persons or organisation carrying out the alterations and be dated. HI accept no responsibility for any alterations made to this drawing unless they are agreed and approved by Hewshott International in writing. As e-mail can be altered electronically the integrity of this communication cannot be guaranteed.

Scale : NTS

Client : UNIVERSITY OF LONDON

Project : 2303-A - DETAILED DESIGN

Title :	STANDARD ROOM TEMPLATE LISTED STATUS ROOM
---------	--

Dwg No.

2303A-HEW-XX-XX-DR-AV-20006