



This drawing contains critical information in colour. To ensure this information is legible, only print or copy this drawing in full colour.

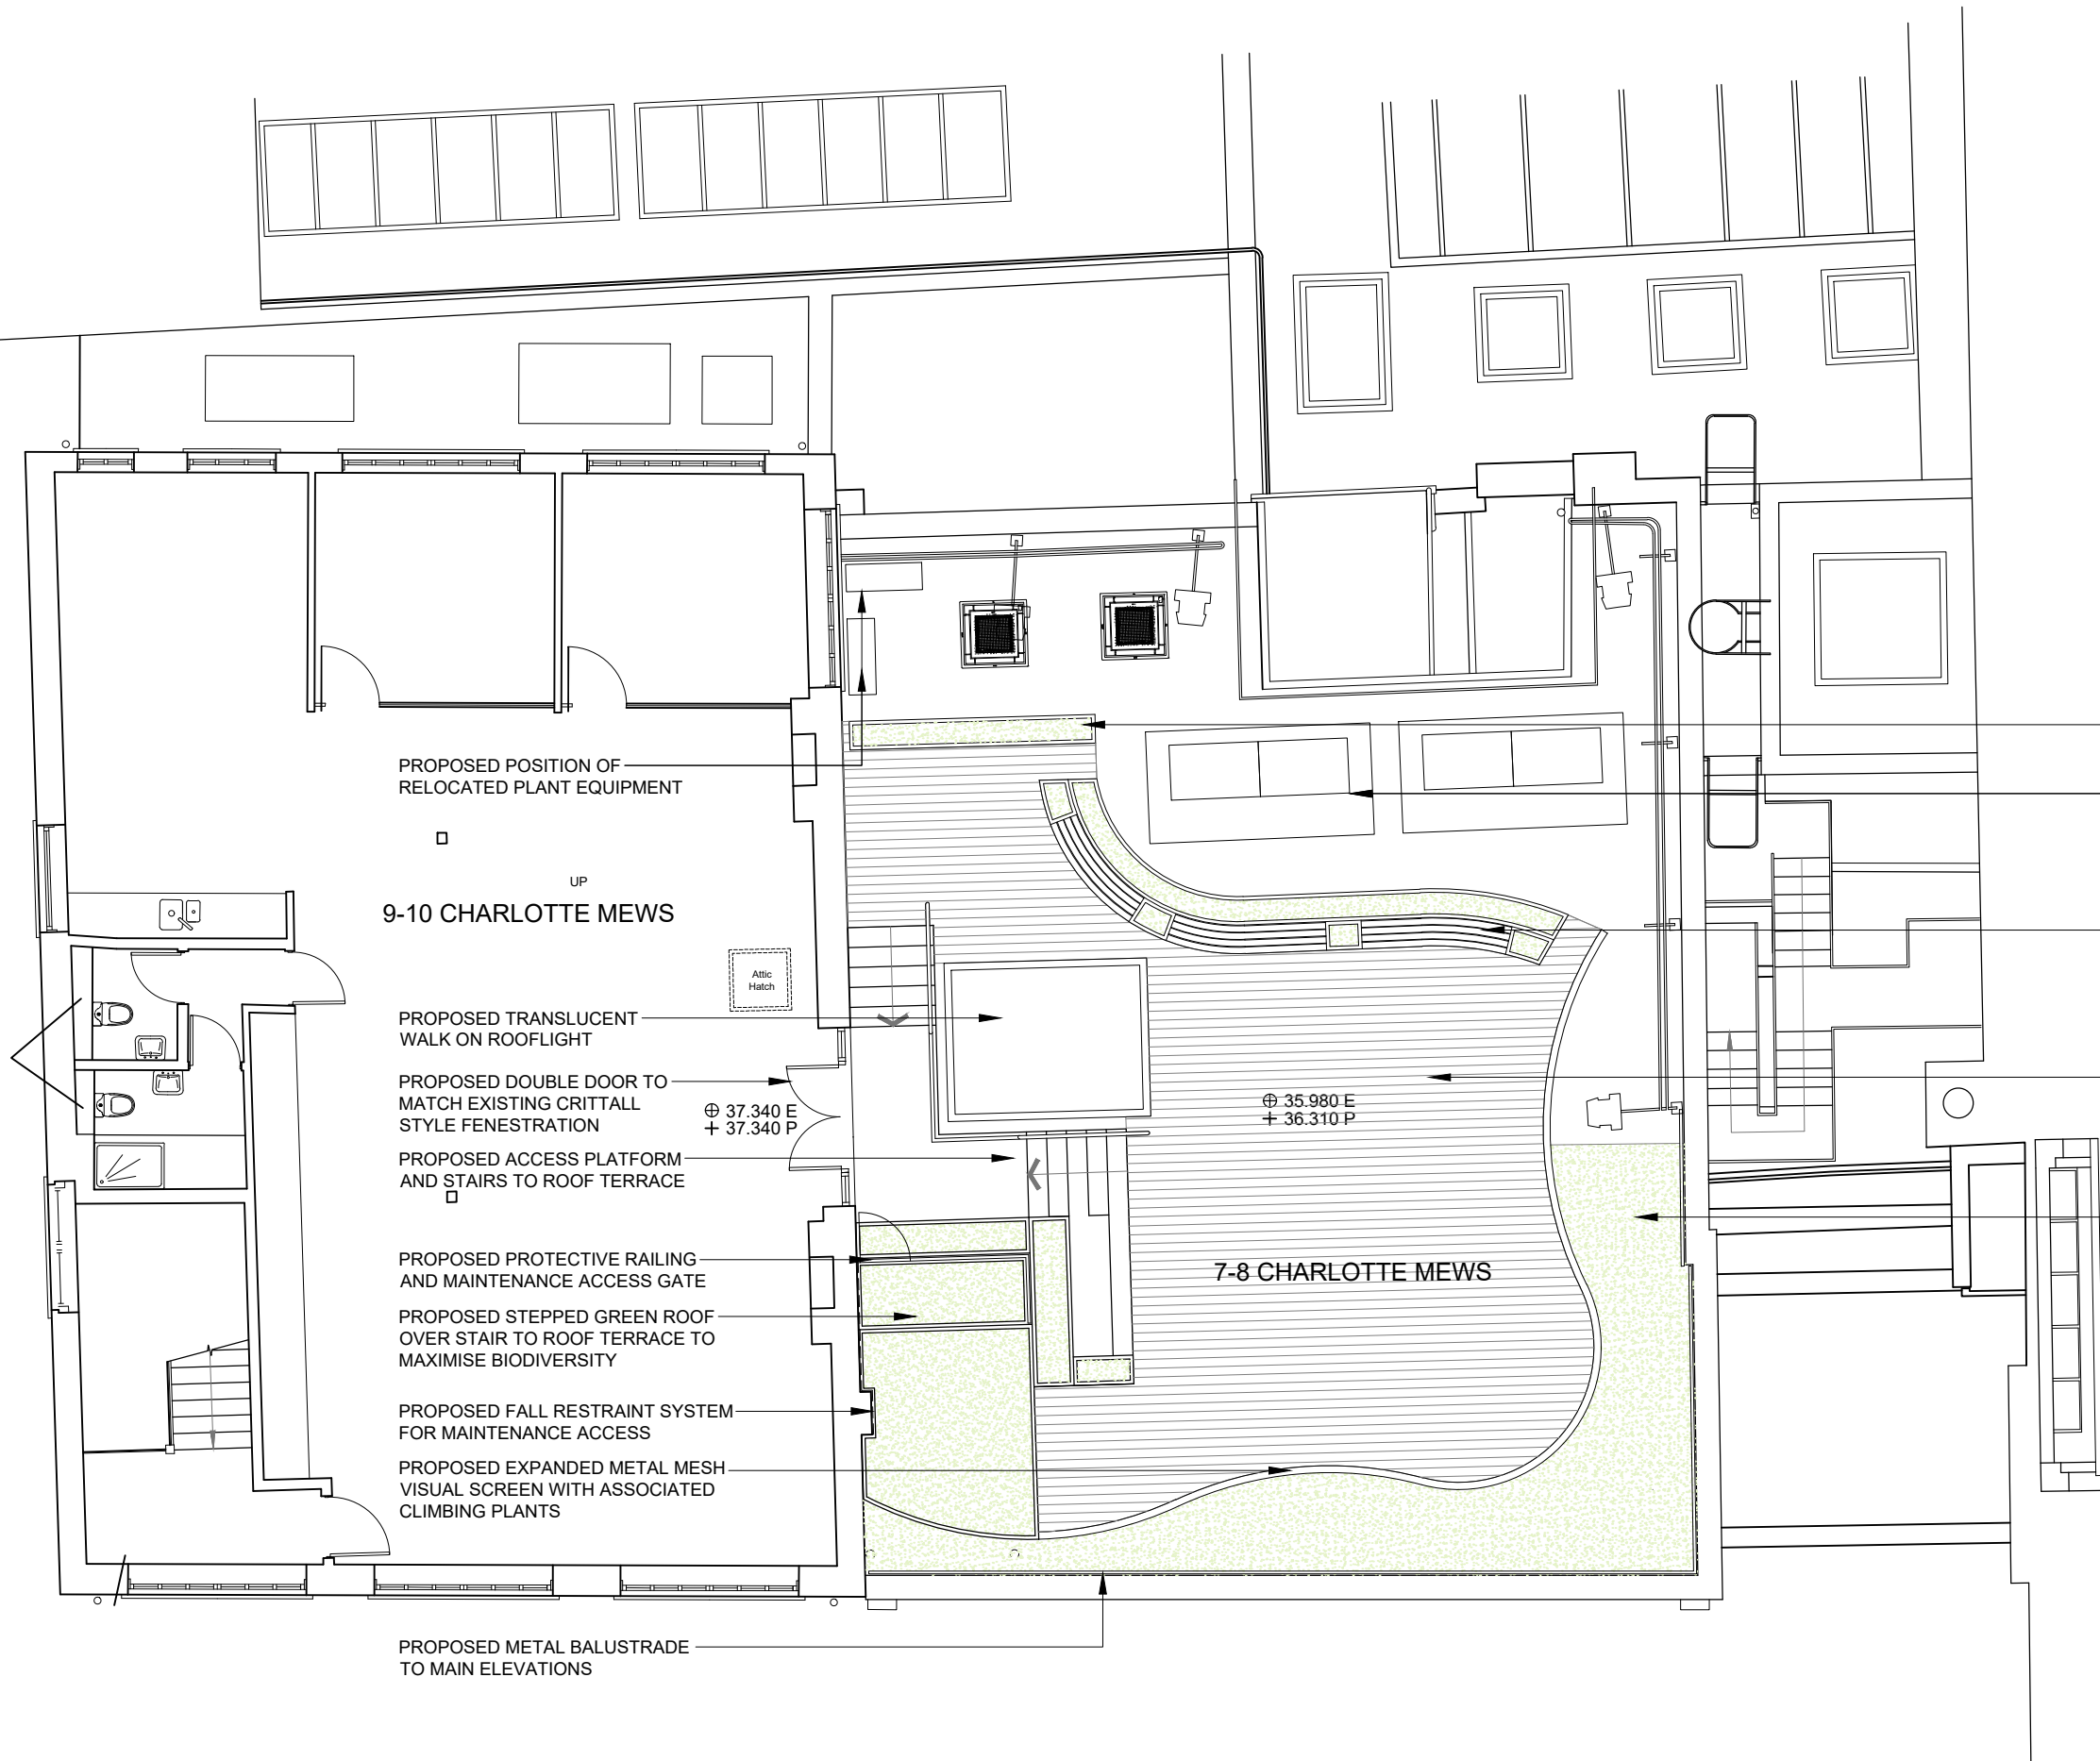

- PROPOSED RAISED PLANTER WITH VERTICAL SCREENING PLANTING
- PROPOSED PLANT EQUIPMENT WITHIN ACOUSTIC ENCLOSURES
- PROPOSED RAISED PLANTER WITH VERTICAL SCREENING PLANTING AND ASSOCIATED SEATING
- PROPOSED RAISED DECK
- PROPOSED PLANTING ZONE TO MAXIMISE BIODIVERSITY

 

MountfordPigott

CHARLOTTE MEWS

ROOF PLAN
AS PROPOSED

PROJECT	ORIGINATOR	TYPE	NUMBER	REVISION
2447-MP-DR-P003-P02				

SCALE 1:100 @ A3
DRAWN BY WMS

15.11.2023