



REGULATIONS:
 ALL WORK IS TO COMPLY WITH THE RELEVANT BUILDING REGULATIONS AND ALL STATUTORY NOTICES ARE TO BE GIVEN TO LOCAL AUTHORITY AT THE APPROPRIATE STAGES.
 ALL CONTRACTORS ARE TO VISIT SITE TO ACQUAINT THEMSELVES WITH THE LAYOUT AND ACCESS TO THE SITE PRIOR TO TENDERING.

DIMENSIONS:
 ALL DIMENSIONS MUST BE CHECKED ON SITE PRIOR TO WORK COMMENCING. VARIATIONS IN SQUARENESS, DEPTH OF PLASTER ETC. MUST BE CHECKED FOR. WHEN NEW WALLS ARE SHOWN AS ALIGNED WITH EXISTING WALLS, THIS MUST BE CHECKED BY PHYSICAL REMOVAL OF BRICKWORK AND/OR PLASTER TO ESTABLISH THE ACTUAL POSITION OF THE WALL BEING ATTACHED TO.


ALL DIMENSIONS TO BE CHECKED ON THE DRAWING AND ON THE SITE BY THE NOMINATED CONTRACTOR ALL DISCREPANCIES ARE TO BE NOTIFIED TO THE CLIENT.

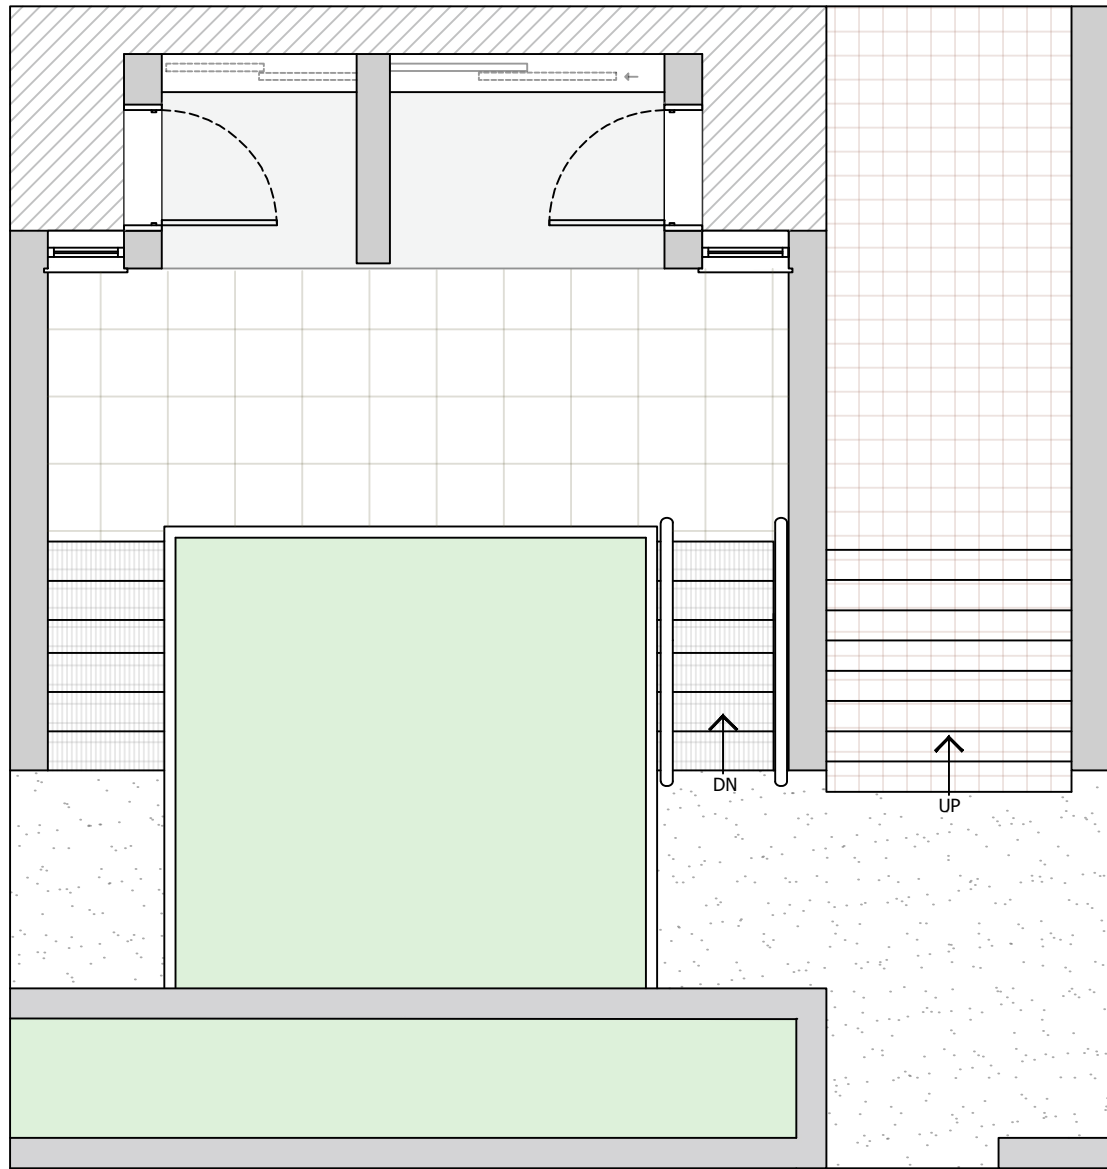

Existing Ground Floor Plan

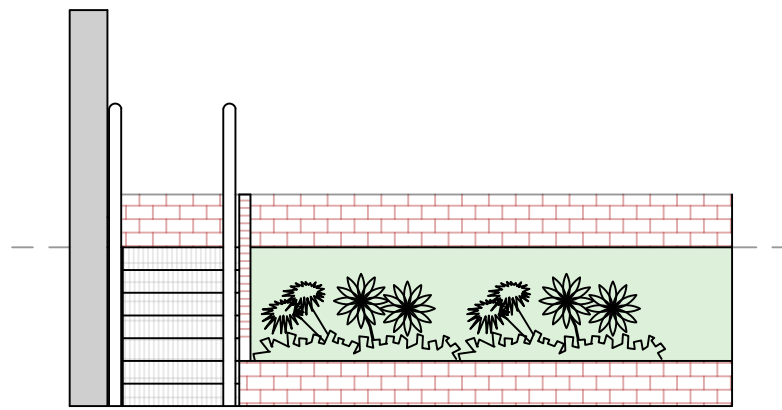

Existing Front Elevation

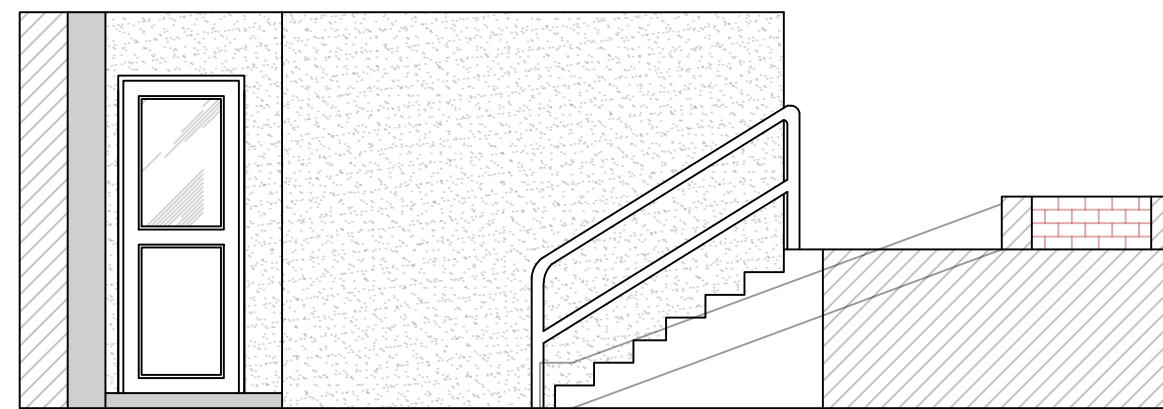

Existing Side Elevation



Simple-Build
 797 Lea Bridge Road
 Walthamstow
 E17 9DS
 Tel: 07946087389
 Email: info@simple-build.co.uk

SIMPLE-BUILD

CLIENT: Andie Triantafillou

ENGINEERS: Simple-Build

DRAWN: RK CHECKED: MYA DATE: 12/07/23 REVISION: 1

PROJECT NAME: 8A GAISFORD STEET NW5 2ED

DRAWING TITLE: Existing & Elevations

SCALE: As shown @ A3 SHEET SIZE: A3


PROJECT NO: 983 STATUS: APPROVAL

DRAWING NO: A01


REGULATIONS:
 ALL WORK IS TO COMPLY WITH THE RELEVANT BUILDING REGULATIONS AND ALL STATUTORY NOTICES ARE TO BE GIVEN TO LOCAL AUTHORITY AT THE APPROPRIATE STAGES.
 ALL CONTRACTORS ARE TO VISIT SITE TO ACQUAINT THEMSELVES WITH THE LAYOUT AND ACCESS TO THE SITE PRIOR TO TENDERING.

DIMENSIONS:
 ALL DIMENSIONS MUST BE CHECKED ON SITE PRIOR TO WORK COMMENCING. VARIATIONS IN SQUARENESS, DEPTH OF PLASTER ETC. MUST BE CHECKED FOR. WHEN NEW WALLS ARE SHOWN AS ALIGNED WITH EXISTING WALLS, THIS MUST BE CHECKED BY PHYSICAL REMOVAL OF BRICKWORK AND/OR PLASTER TO ESTABLISH THE ACTUAL POSITION OF THE WALL BEING ATTACHED TO.


ALL DIMENSIONS TO BE CHECKED ON THE DRAWING AND ON THE SITE BY THE NOMINATED CONTRACTOR ALL DISCREPANCIES ARE TO BE NOTIFIED TO THE CLIENT.

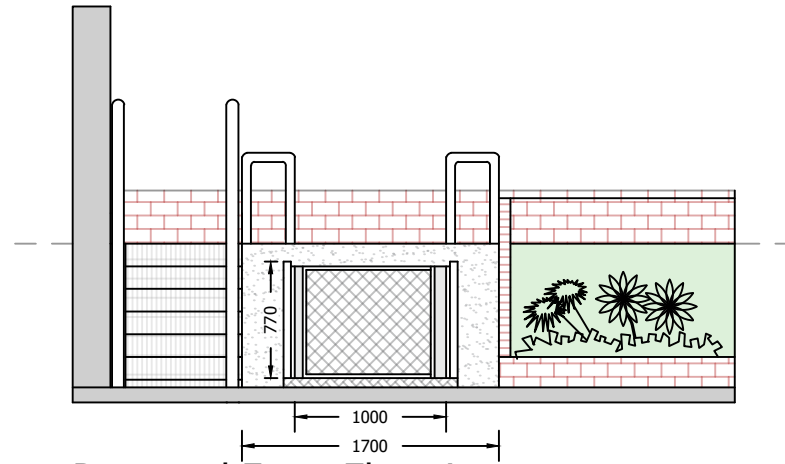


Proposed Front Elevation

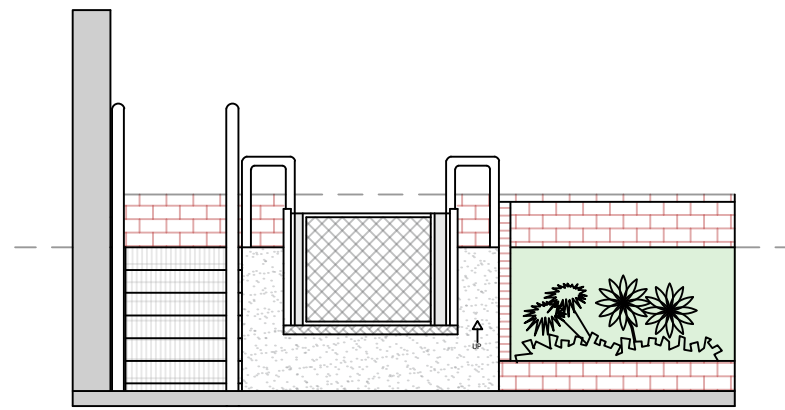

Proposed Front Elevation

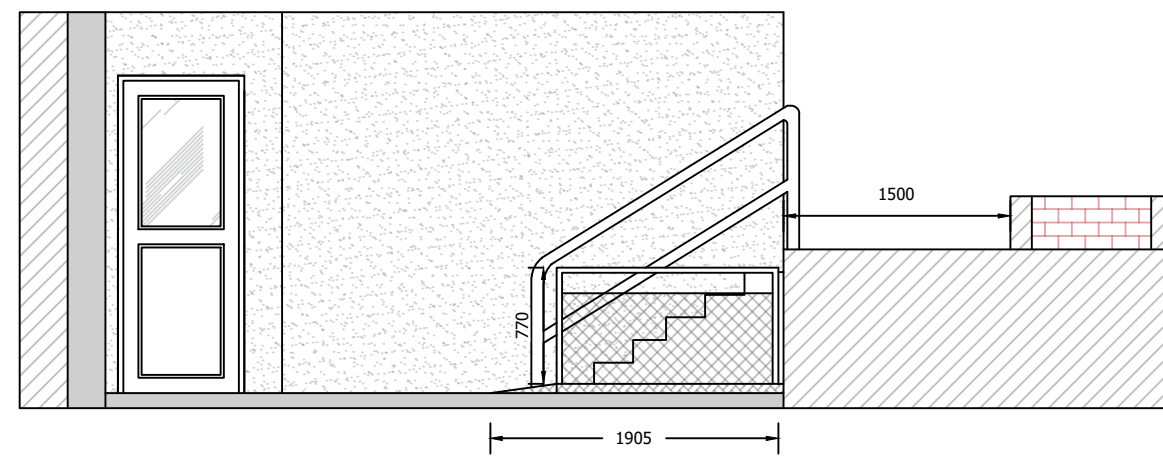

Proposed Side Elevation

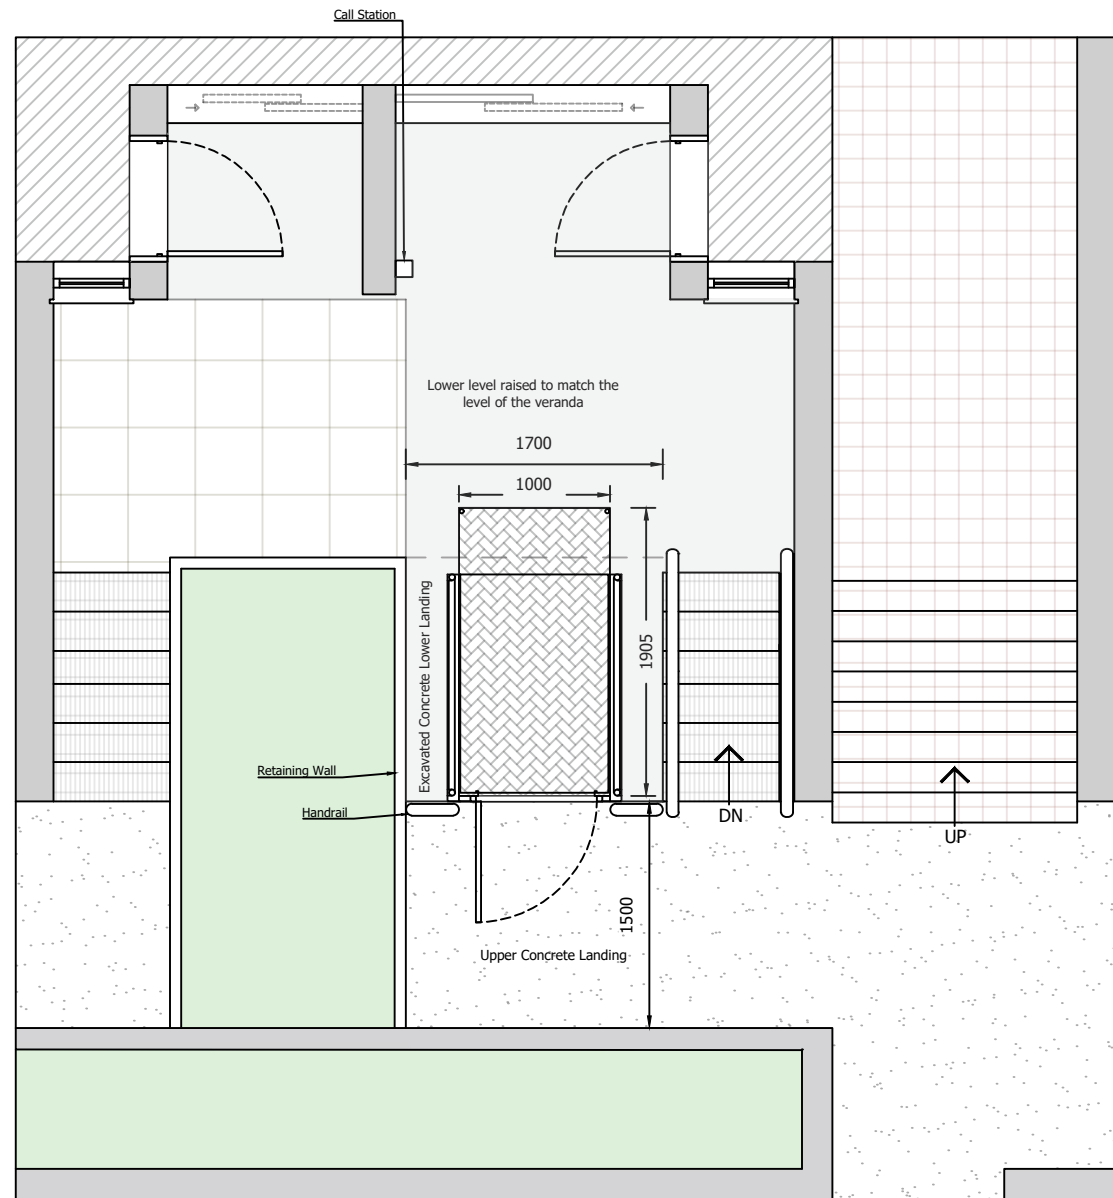

Proposed Ground Floor Plan



Simple-Build
 797 Lea Bridge Road
 Walthamstow
 E17 9DS
 Tel: 07946087389
 Email: info@simple-build.co.uk

SIMPLE-BUILD

CLIENT: Andie Triantafillou

ENGINEERS: Simple-Build

DRAWN: RK CHECKED: MYA DATE: 12/07/23 REVISION: 1

PROJECT NAME: 8A GAISFORD STEET NW5 2ED

DRAWING TITLE: Proposed Plans & Elevations

SCALE: As shown @ A3 SHEET SIZE: A3

PROJECT NO: 983 STATUS: APPROVAL

DRAWING NO: A02