


GENERAL NOTES

# Planning

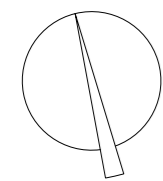

0 0.5 1 2 3 4  
Linear Scale in Meters




E: simonidevetzi@gmail.com  
A: 10 The Walk, Fox Lane, London N13 4AA

Project Address  
194 Goldhurst Terrace  
London NW6 3HN

Drawing Title  
**EXISTING  
SECOND  
FLOOR PLAN**

Author S. Devetzi	Drawing No. <b>EX.05</b>
Date December 2023	
Scale 1:100 at A2 or 1:50 at A0	Rev.

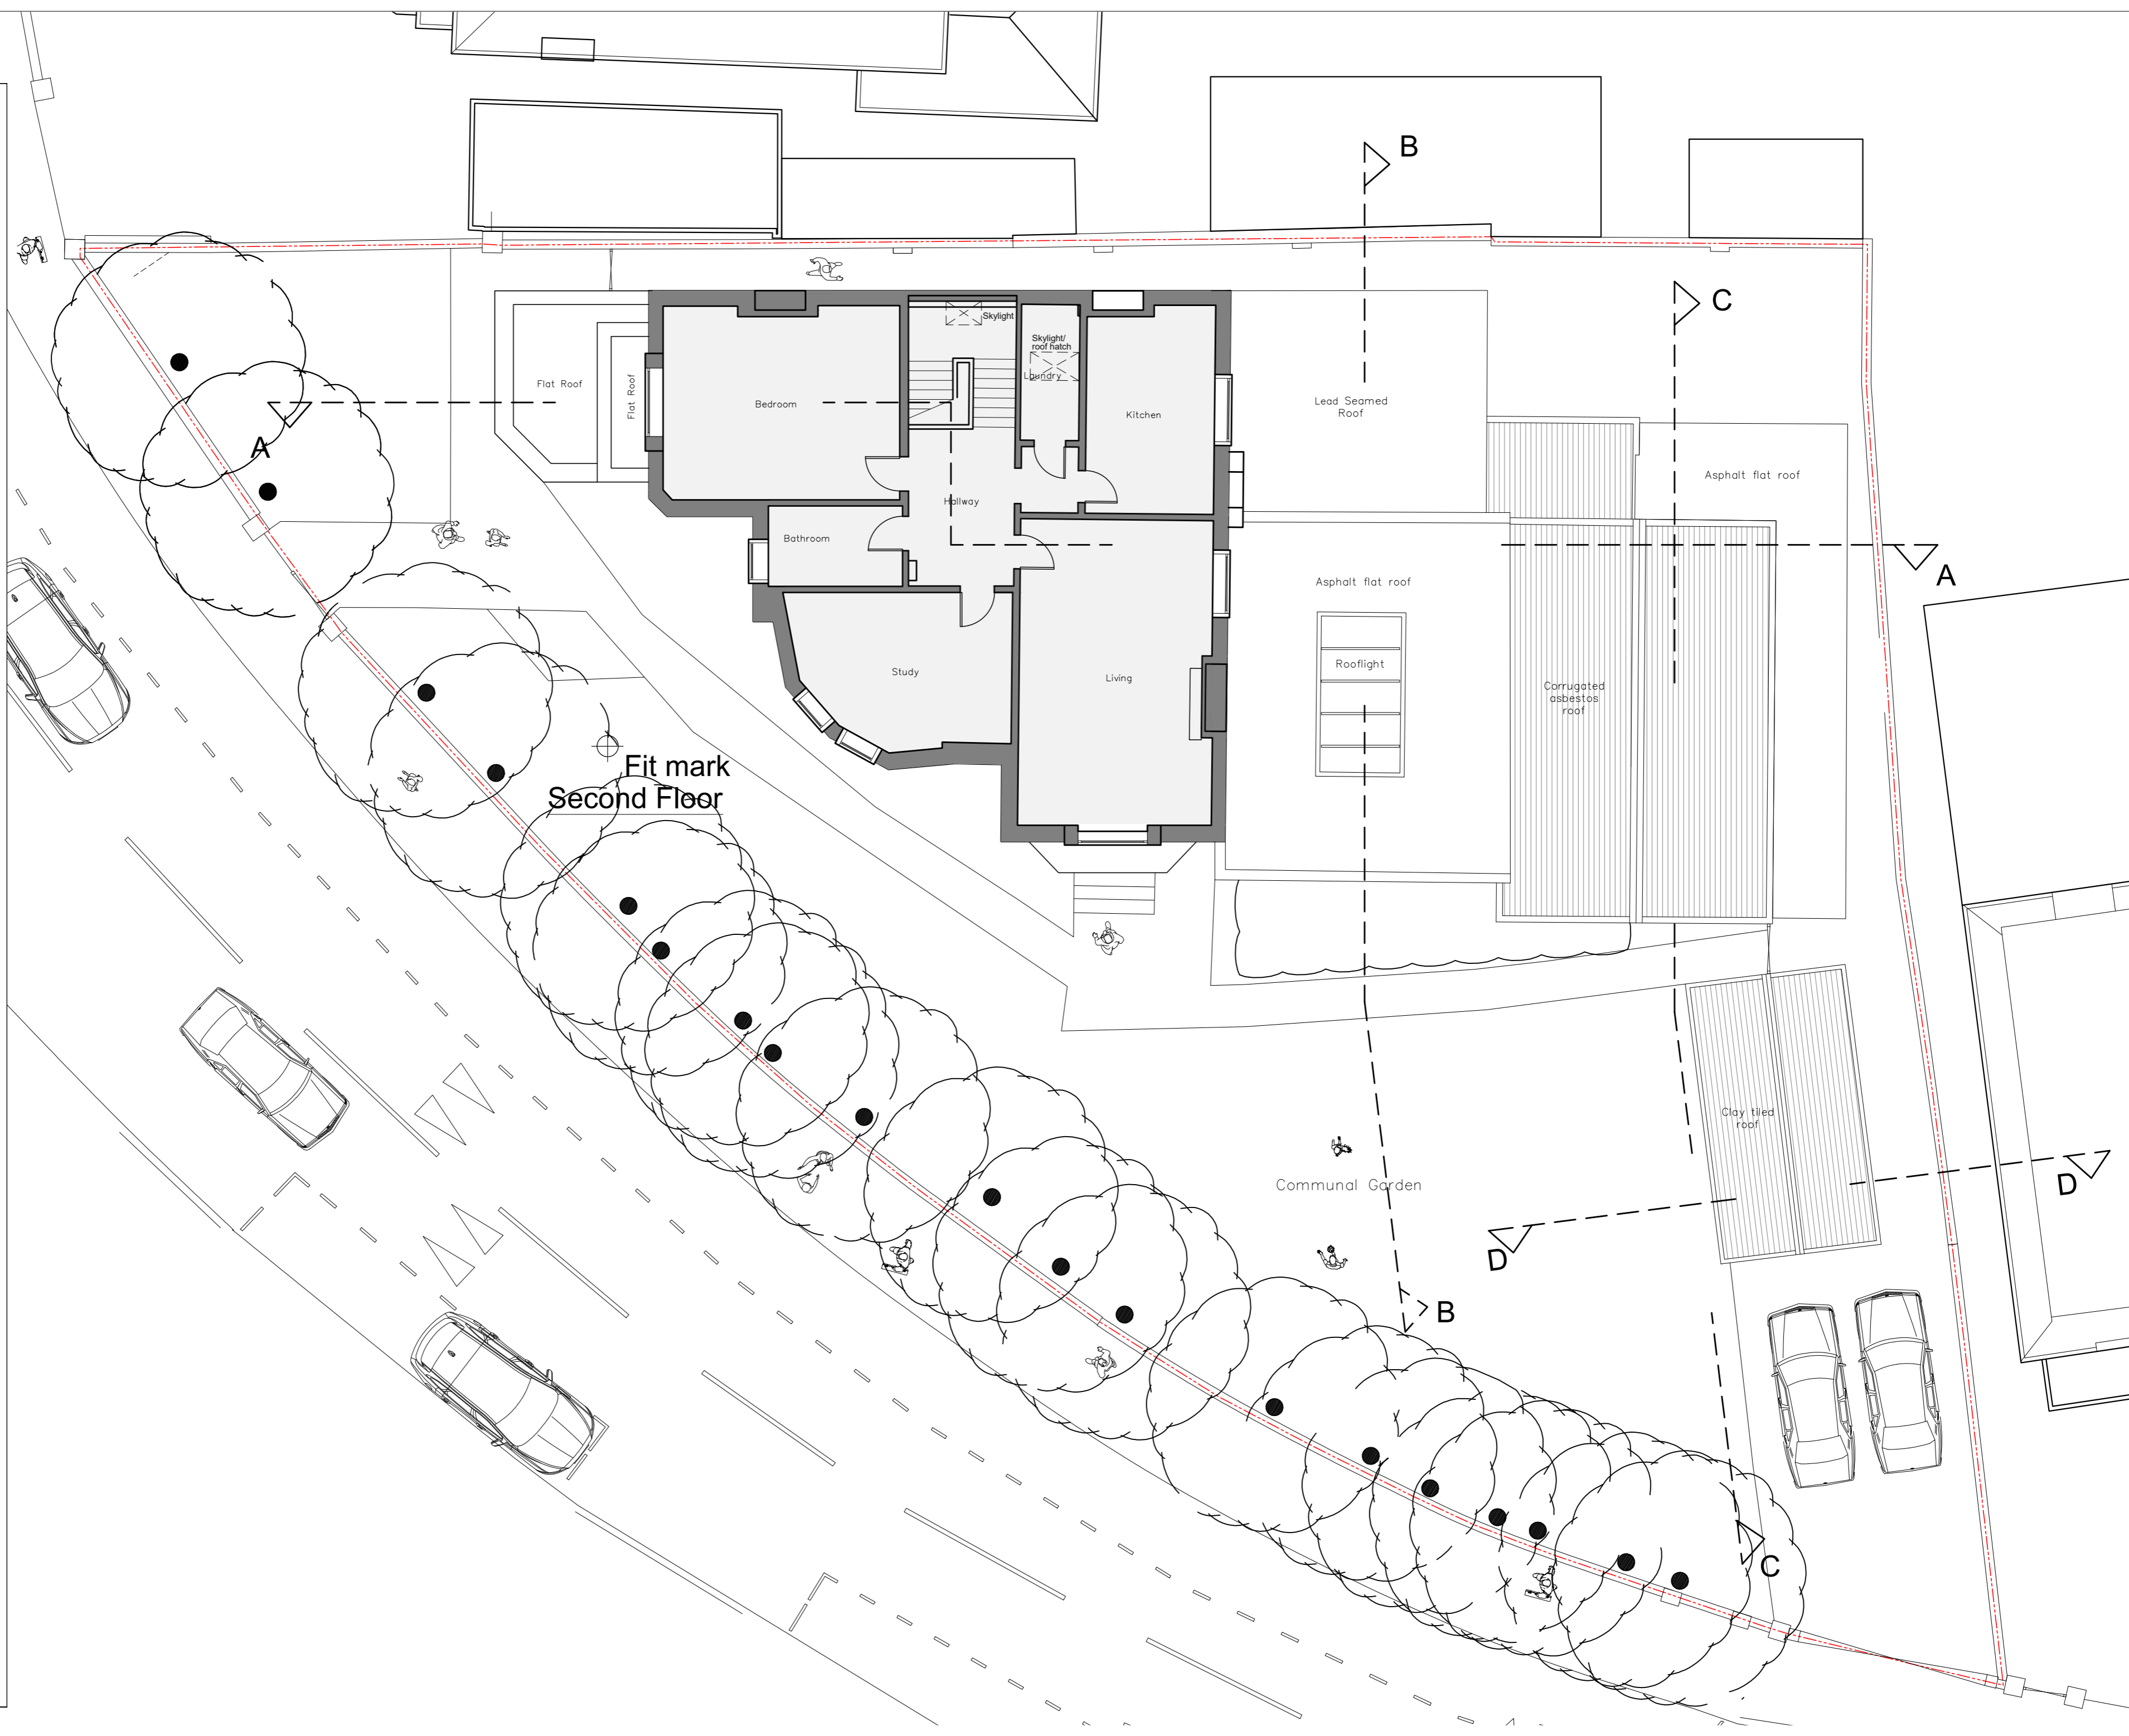

Fit mark  
Second Floor