
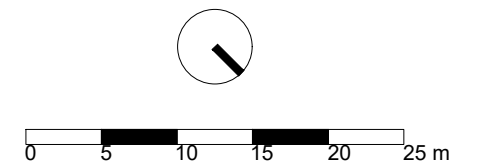


000
01 Existing Location Plan
Scale 1:1000 @ A3 / 1:500 @ A1

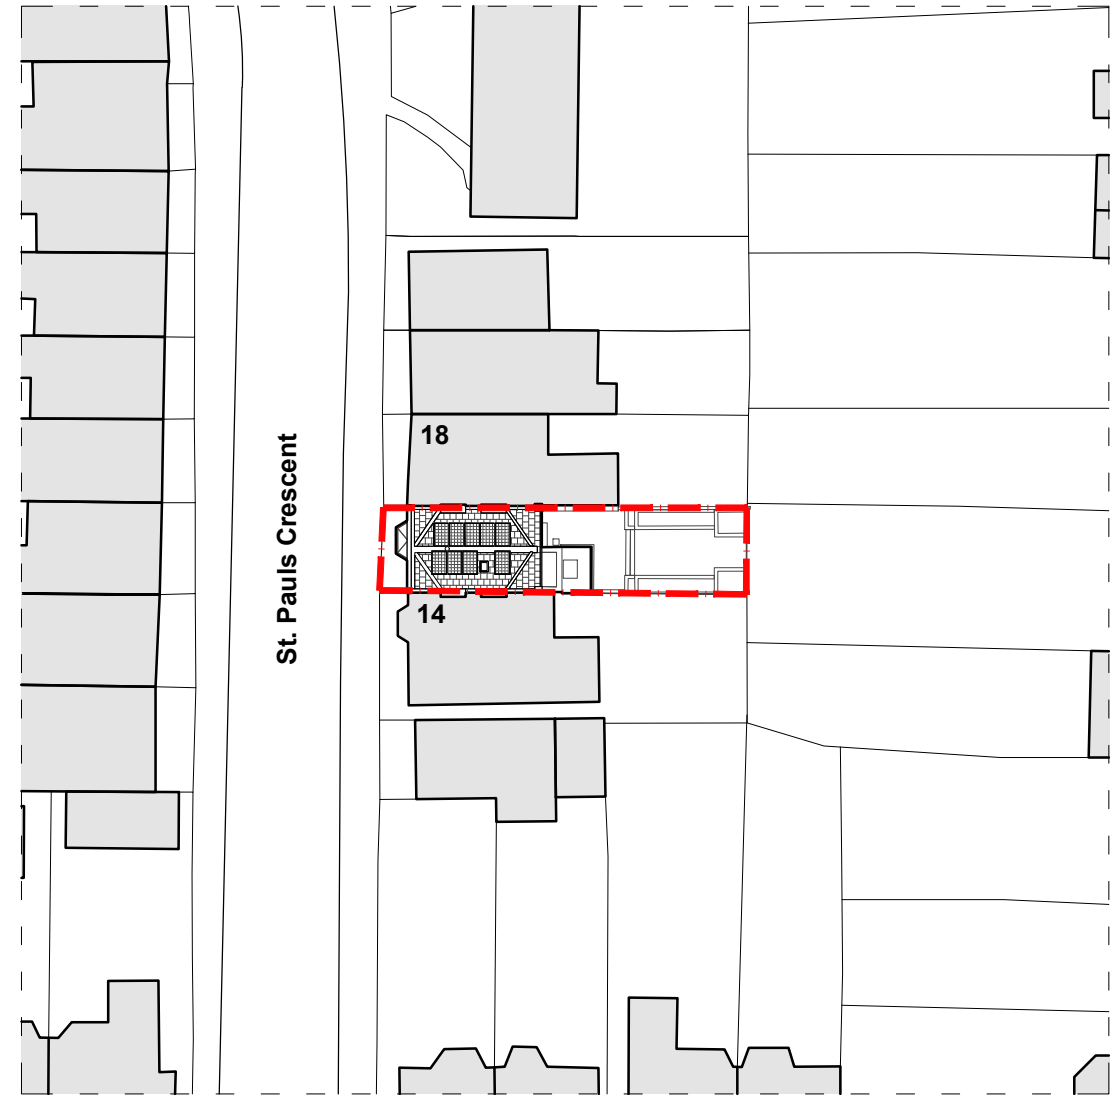

000
02 Existing Site Plan
Scale 1:500 @ A3 / 1:250 @ A1

1. DO NOT SCALE DRAWINGS. All dimensions to be checked on site. Errors to be reported immediately to architect. To be read in conjunction with all relevant architects services and engineers drawings.
2. Contractors, sub - contractors and suppliers to verify any critical dimensions on site prior to fabrication of any building element. Any discrepancies to be reported to the architect.
3. This drawing to be read in conjunction with all relevant specifications. Engineers and specialist consultant information and any discrepancies reported prior to installation.
Copyright of JaK Studio

Revisions

Key - Plans/Sections

Ja K	<small>JaK Studio LLP info@jakstudio.co.uk jakstudio.co.uk</small>		Martin Residence		
	<small>T 00 44 0 208 746 0088 F 00 44 0 208 746 0022</small>		<small>Project 16 St Paul's Cres, London NW1 9XL</small>		
<small>Studio 38 59-60 Wexley Way London W3 0RG</small>		<small>Title Existing Location & Site Plan</small>			
<small>Job No. 7862</small>	<small>Status Planning</small>	<small>Scale 1:500 @ A1</small>	<small>Drawing No. 7862_000</small>	<small>Rev. A</small>	
<small>DWG BY ES</small>	<small>Date 05/23</small>	<small>Scale 1:1000 @ A3</small>			