

PRELIMINARY ISSUE

Check all dimensions on site. Do not scale off drawings without prior consultation. Any discrepancies to be reported to architects before execution of relevant works. This drawing has been produced for the pre-application of Froggnal House, 99 Froggnal, London, NW3 6XR and for that application alone and is not intended for use by any other person or for any other purpose. Drawings remain copyright of Hayhurst and Co. and may not be reproduced without written consent of licensee.

0m 2m 4m




103 Froggnal

Froggnal Mansions

Issue/Revision 1	Date 1	Rev 1
Hayhurst & Co Architects 26 Fournier Street, London, E1 6QE +44 (0) 20 7247 7028 mail@hayhurstand.co.uk www.hayhurstand.co.uk		
Project:	Refurbishment & Proposed Extension	
Address:	Froggnal House, 99 Froggnal, London, NW3 6XR	
Subject:	Ground Floor Plan - Existing	
Date:	01.12.2023	
Scale:	1:100	
Original size:	A1	
Drawing no:	298 A003 -	

PRELIMINARY ISSUE

Check all dimensions on site. Do not scale off drawings without prior consultation. Any discrepancies to be reported to architects before execution of relevant works. This drawing has been produced for the pre-application of Froggnal House, 99 Froggnal, London, NW3 6XR and for that application alone and is not intended for use by any other person or for any other purpose. Drawings remain copyright of Hayhurst and Co. and may not be reproduced without written consent of licensee.

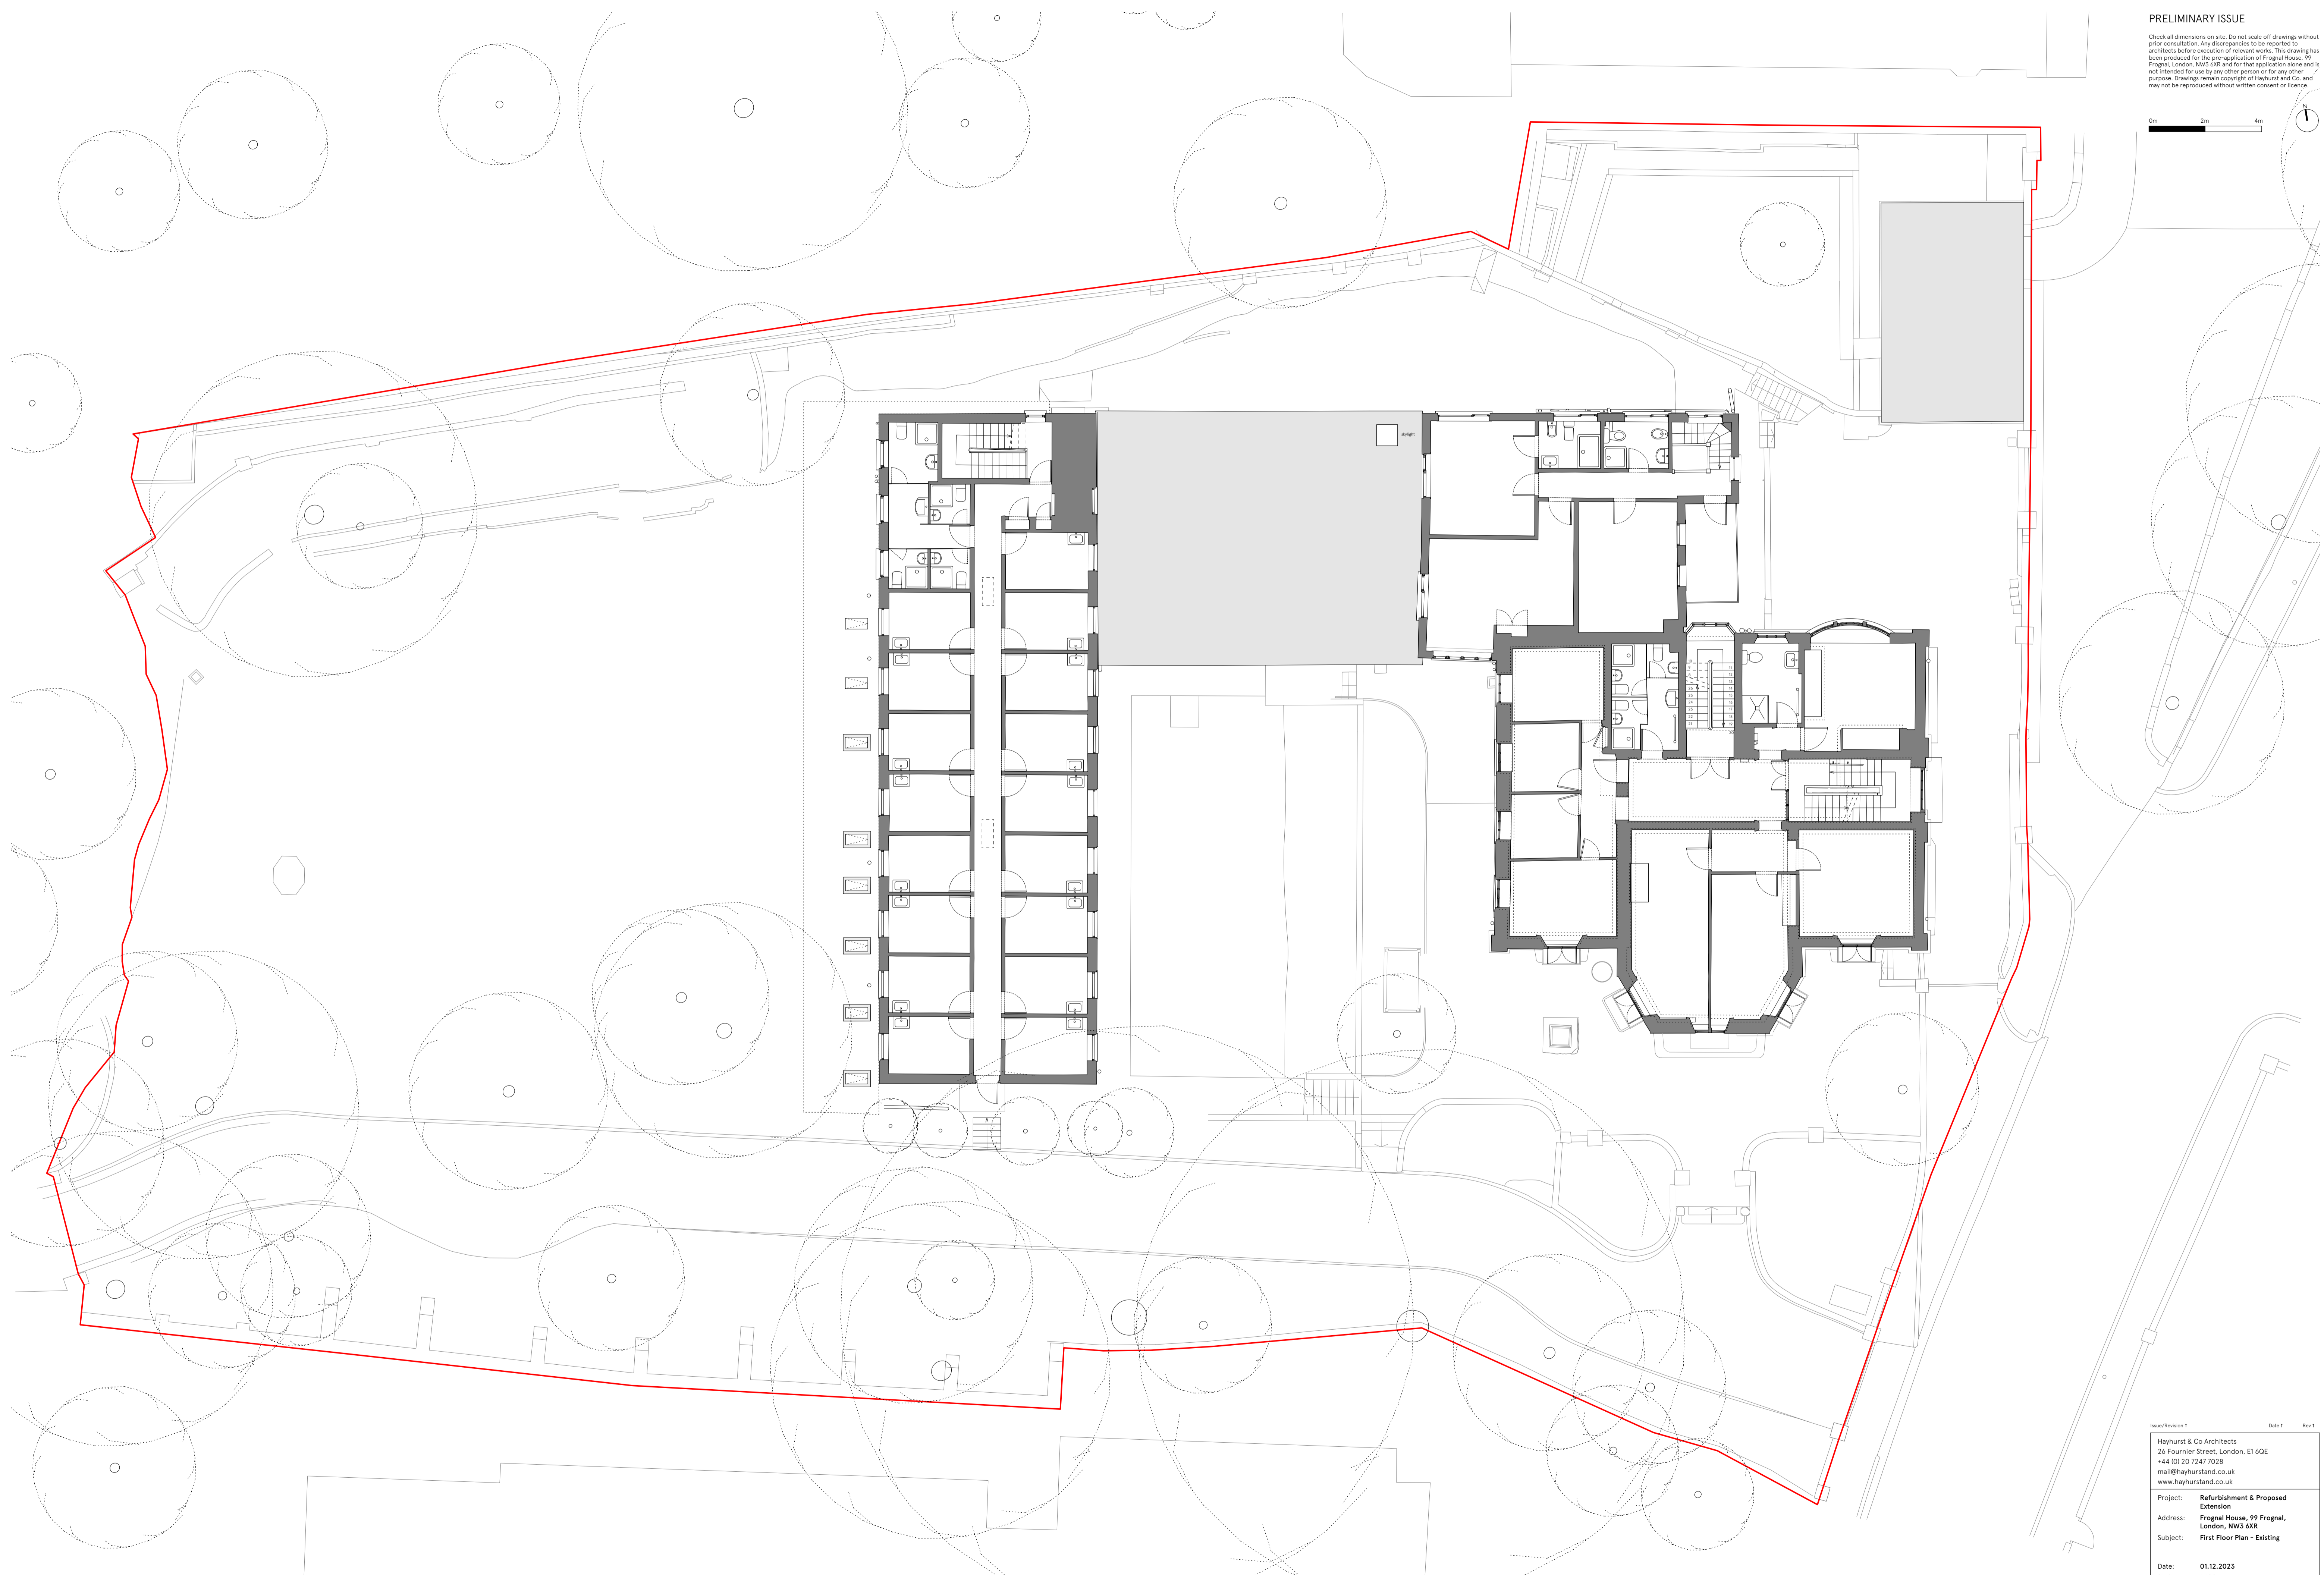


Issue/Revision	Date	Rev
Hayhurst & Co Architects 26 Fournier Street, London, E1 6QE +44 (0) 20 7247 7028 mail@hayhurstand.co.uk www.hayhurstand.co.uk		
Project: Refurbishment & Proposed Extension		
Address: Froggnal House, 99 Froggnal, London, NW3 6XR		
Subject: First Floor Plan - Existing		
Date: 01.12.2023		
Scale: 1:100		
Original size: A1		
Drawing no: 298 A004		

PRELIMINARY ISSUE

Check all dimensions on site. Do not scale off drawings without prior consultation. Any discrepancies to be reported to architects before execution of relevant works. This drawing has been produced for the pre-application of Froggnal House, 99 Froggnal, London, NW3 6XR and for that application alone and is not intended for use by any other person or for any other purpose. Drawings remain copyright of Hayhurst and Co. and may not be reproduced without written consent of licensee.

0m 2m 4m

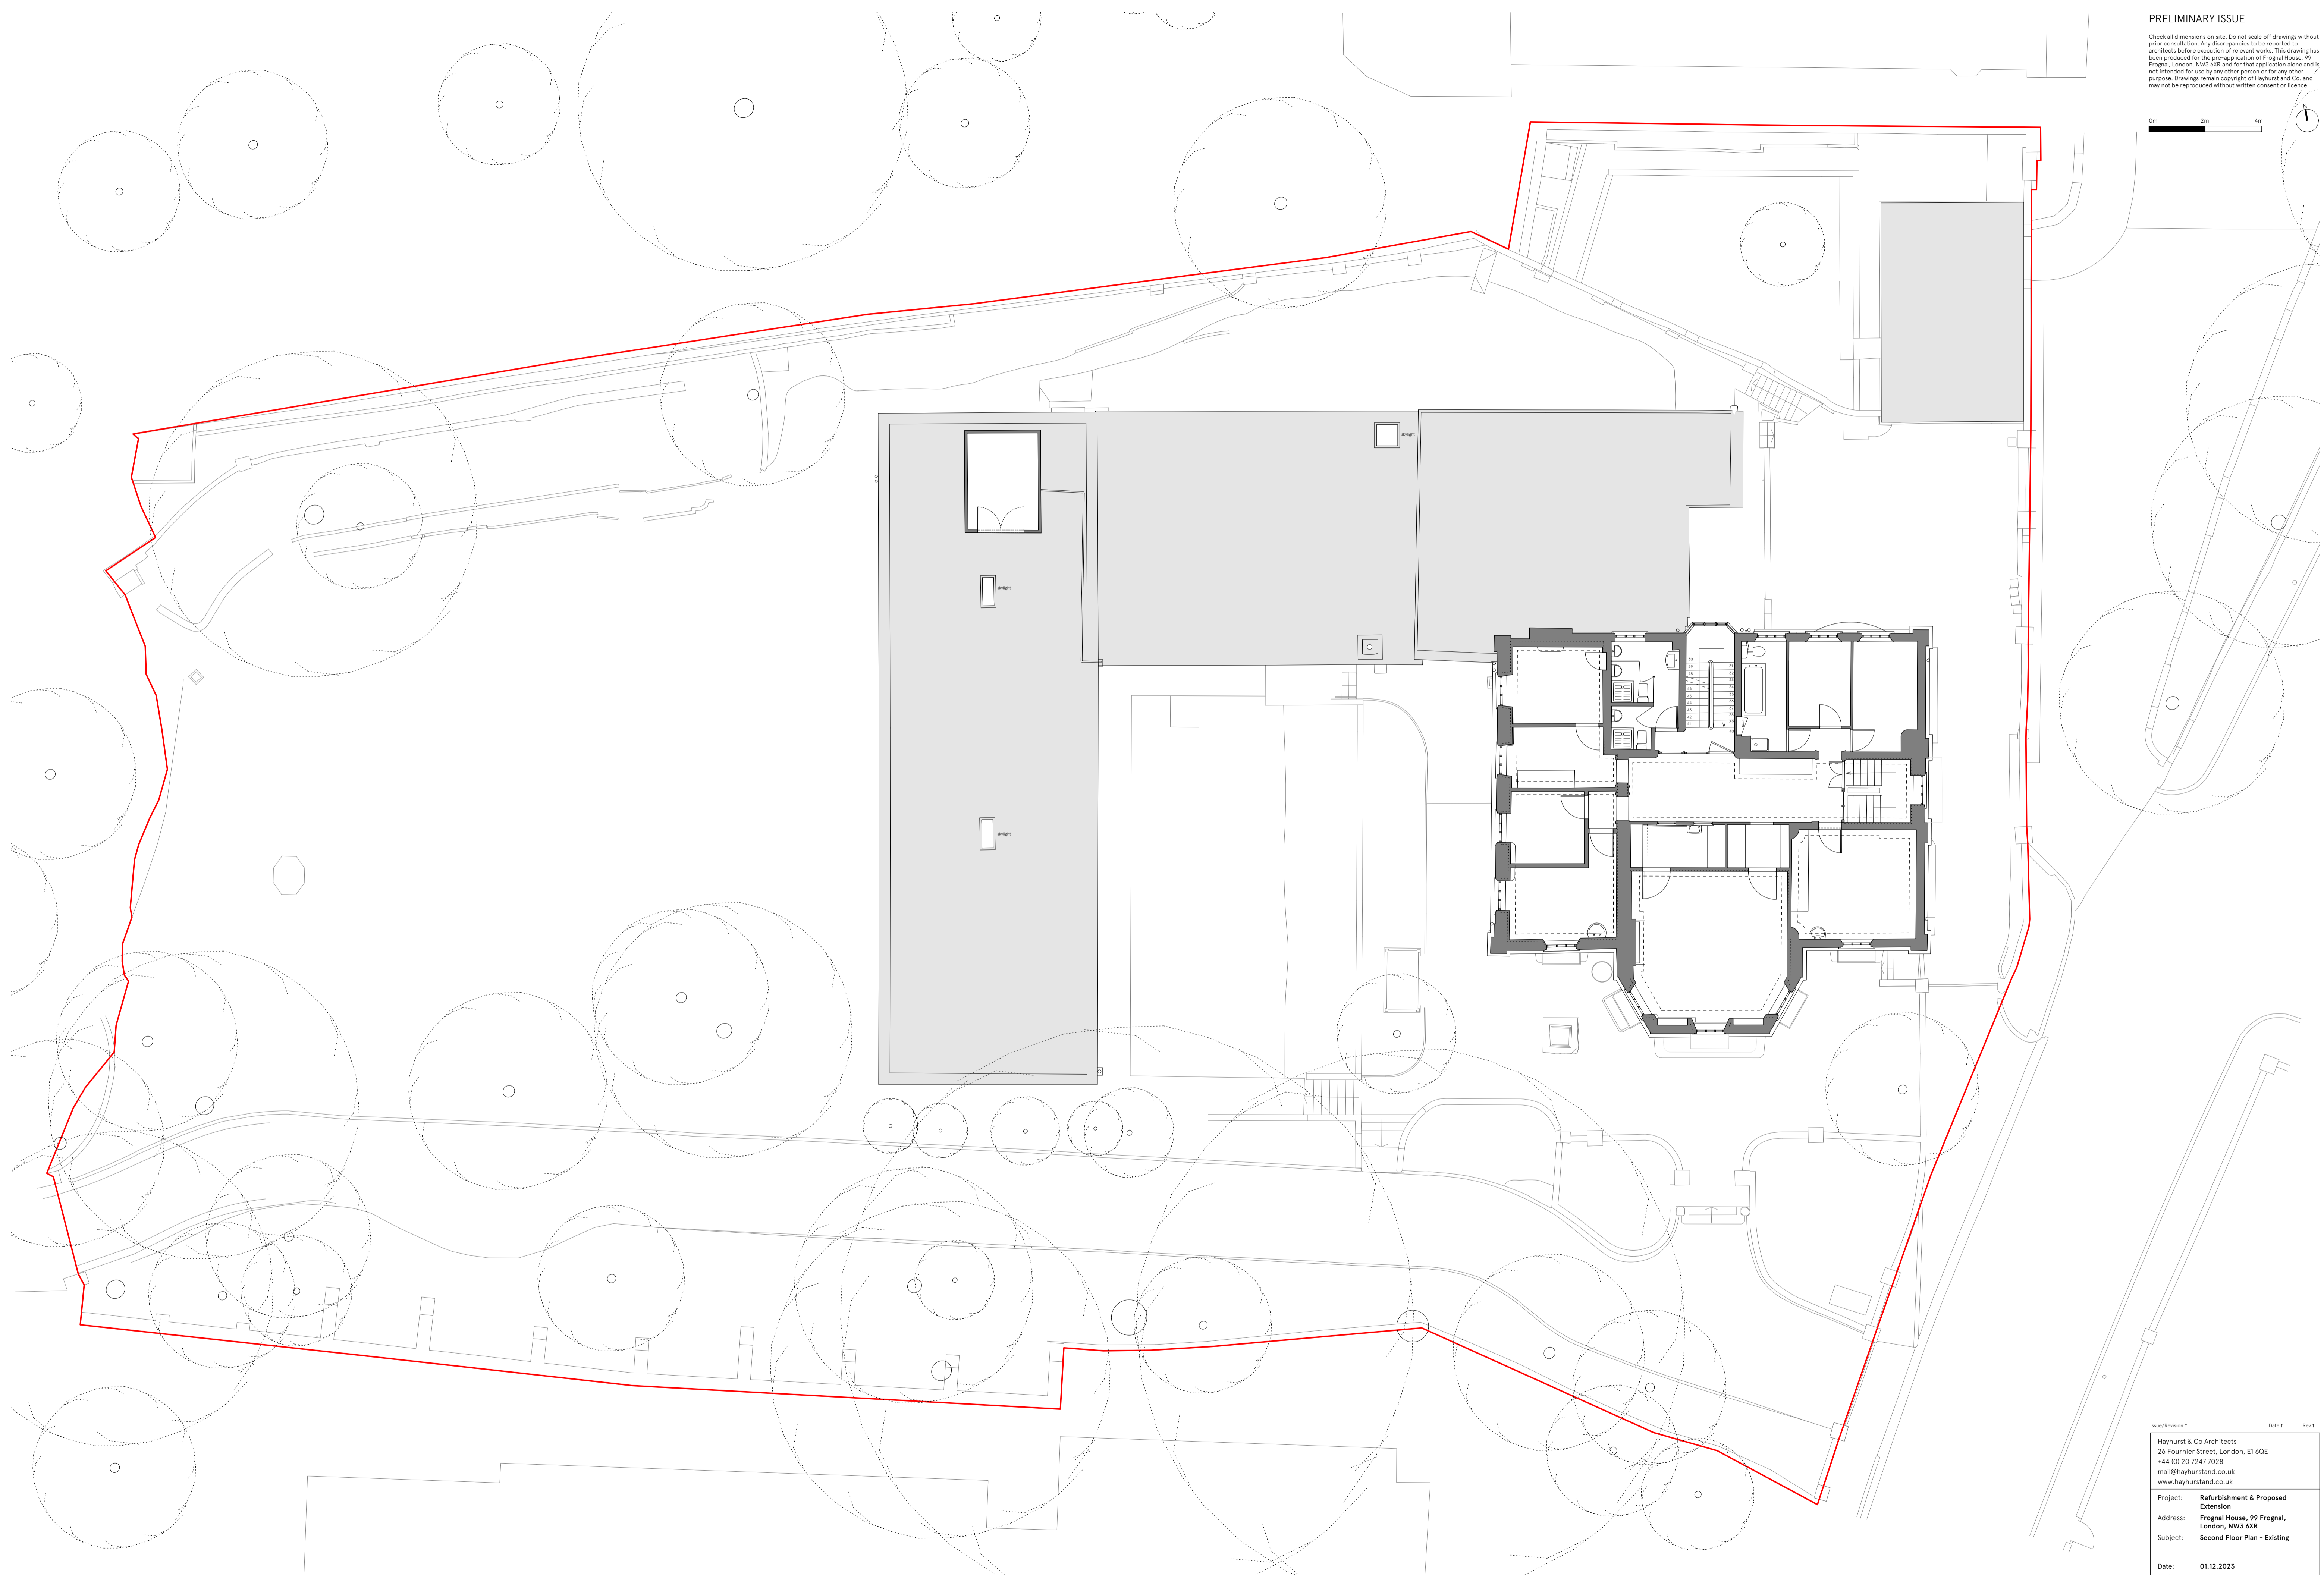


Issue/Revision	Date	Rev
Hayhurst & Co Architects 26 Fournier Street, London, E1 6QE +44 (0) 20 7247 7028 mail@hayhurstand.co.uk www.hayhurstand.co.uk		
Project: Refurbishment & Proposed Extension		
Address: Froggnal House, 99 Froggnal, London, NW3 6XR		
Subject: Second Floor Plan - Existing		
Date: 01.12.2023		
Scale: 1:100		
Original size: A1		
Drawing no: 298 A005		

PRELIMINARY ISSUE

Check all dimensions on site. Do not scale off drawings without prior consultation. Any discrepancies to be reported to architects before execution of relevant works. This drawing has been produced for the pre-application of Froggnal House, 99 Froggnal, London, NW3 6XR and for that application alone and is not intended for use by any other person or for any other purpose. Drawings remain copyright of Hayhurst and Co. and may not be reproduced without written consent of licensee.

0m 2m 4m

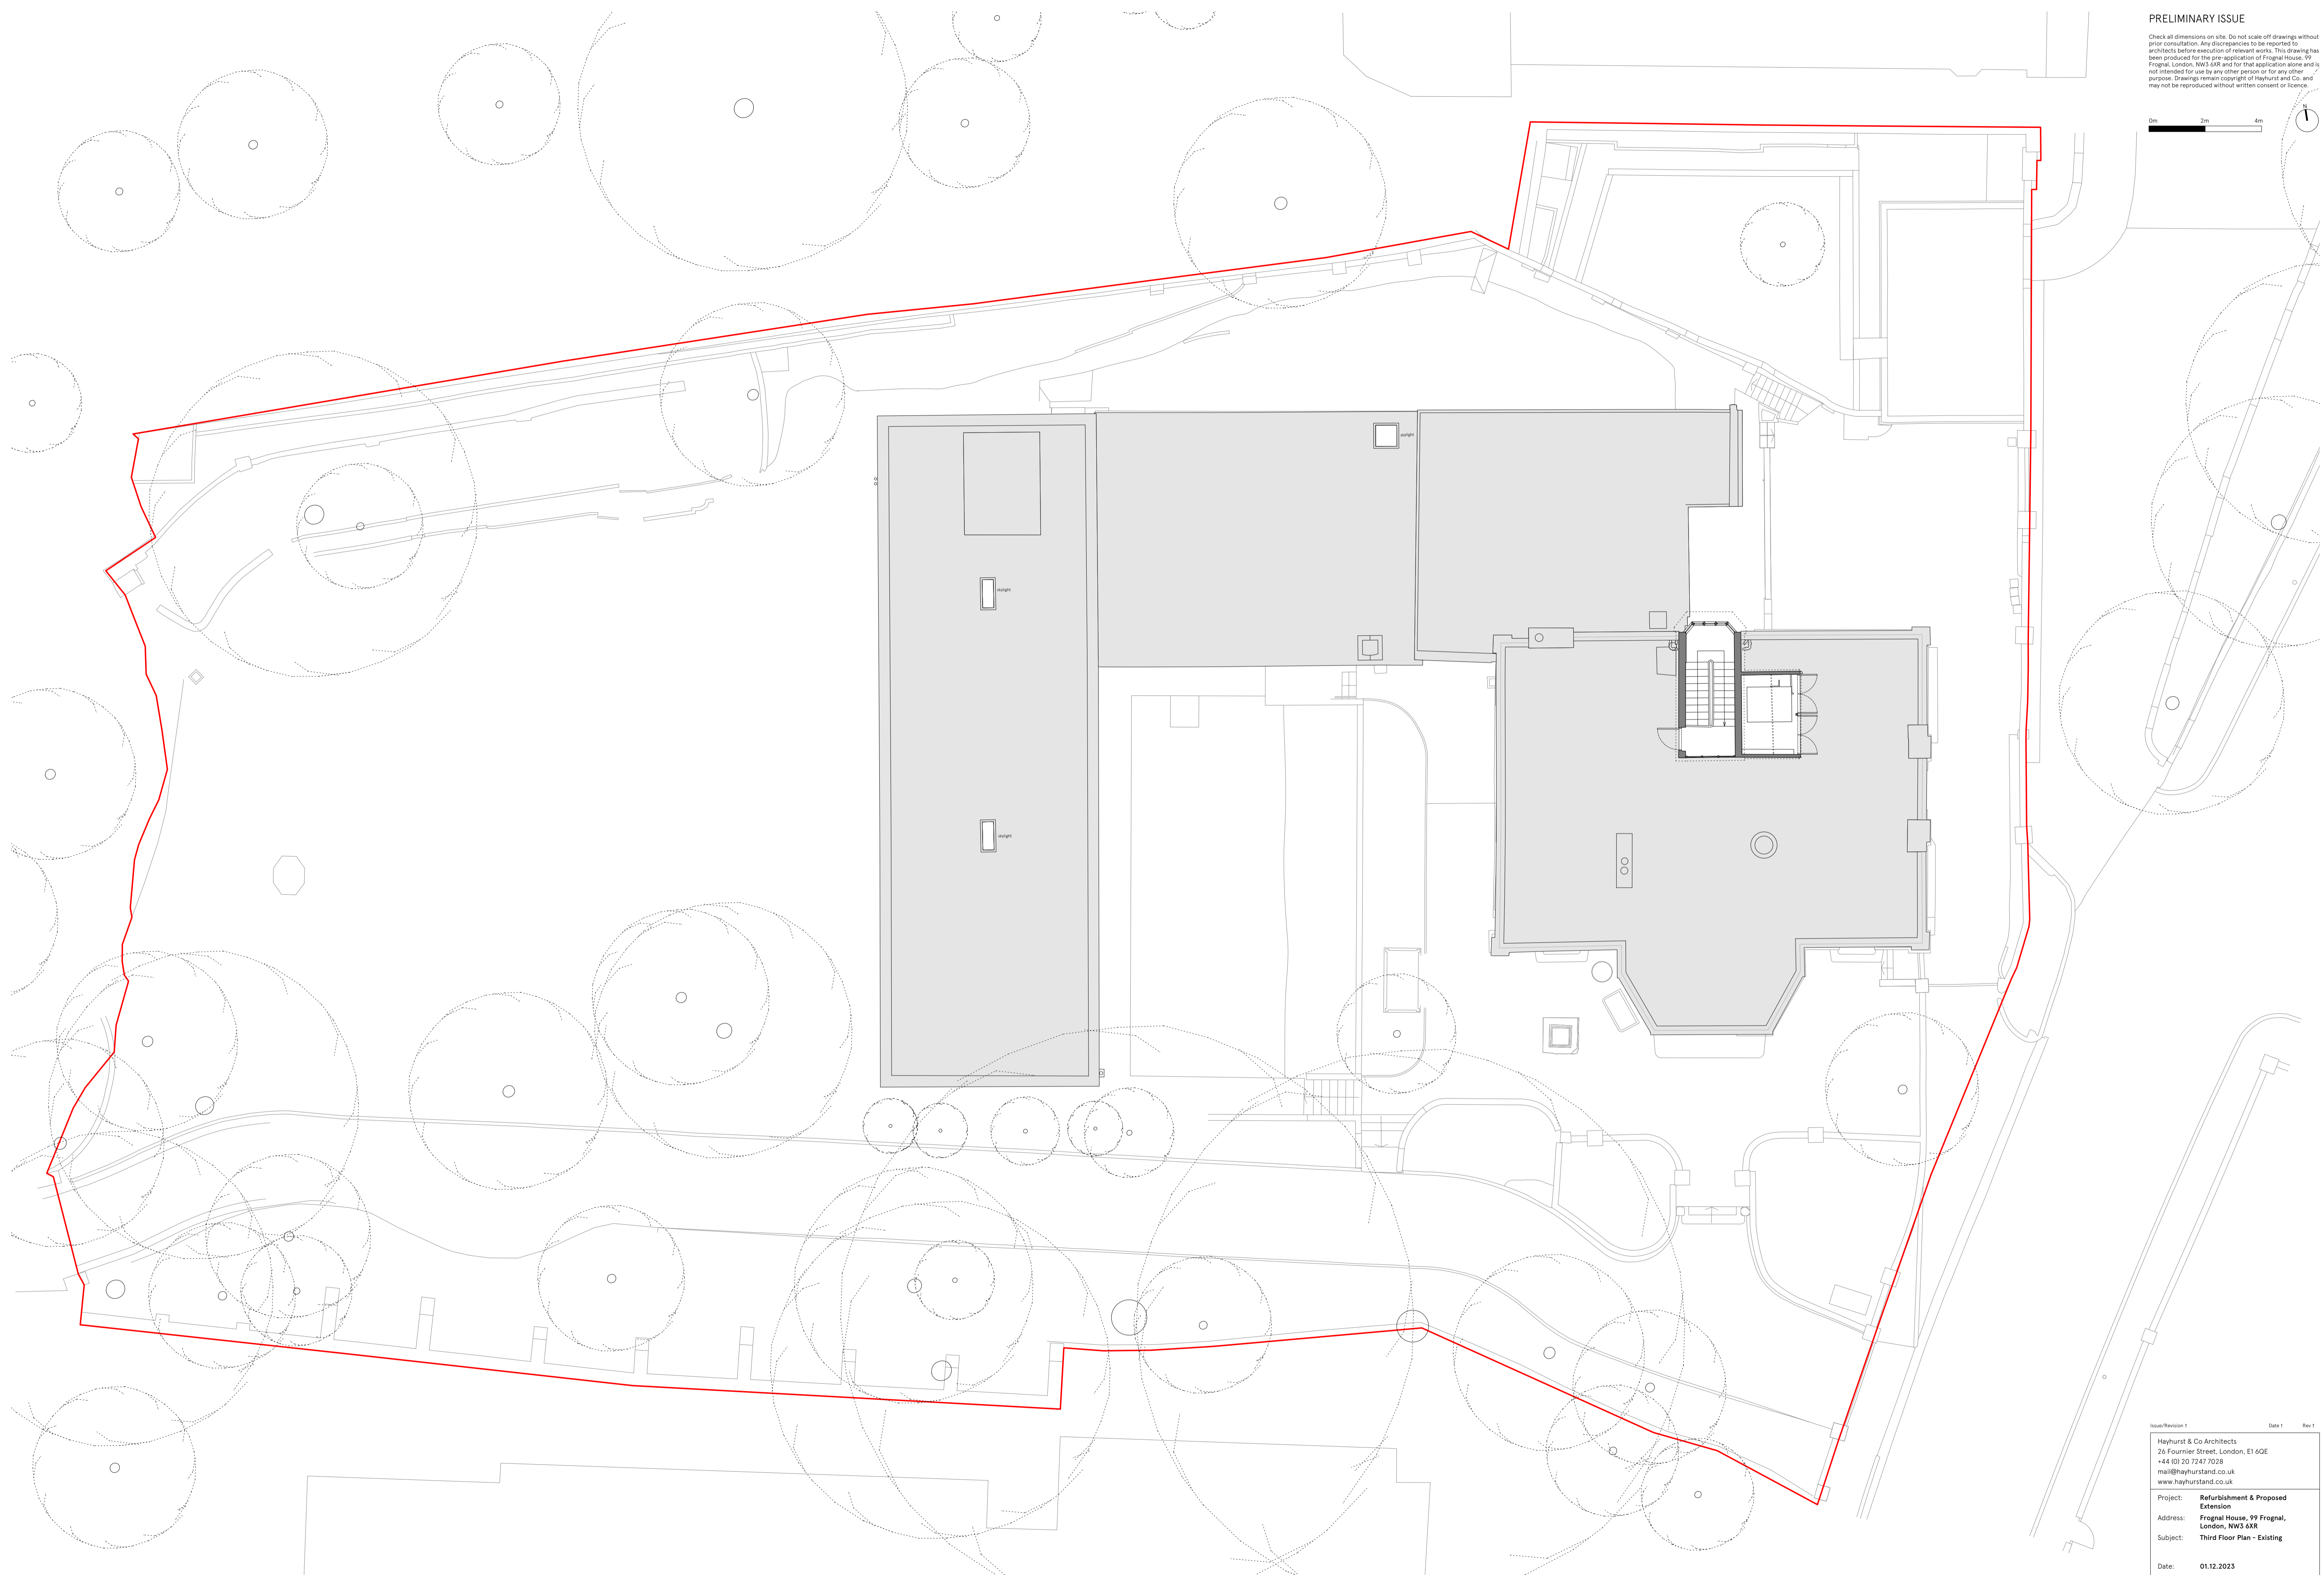


Issue/Revision	Date	Rev
Hayhurst & Co Architects 26 Fournier Street, London, E1 6QE +44 (0) 20 7247 7028 mail@hayhurstand.co.uk www.hayhurstand.co.uk		
Project: Refurbishment & Proposed Extension		
Address: Froggnal House, 99 Froggnal, London, NW3 6XR		
Subject: Third Floor Plan - Existing		
Date: 01.12.2023		
Scale: 1:100		
Original size: A1		
Drawing no: 298 A006		

PRELIMINARY ISSUE

Check all dimensions on site. Do not scale off drawings without prior consultation. Any discrepancies to be reported to architects before execution of relevant works. This drawing has been produced for the pre-application of Froggnal House, 99 Froggnal, London, NW3 6XR and for that application alone and is not intended for use by any other person or for any other purpose. Drawings remain copyright of Hayhurst and Co. and may not be reproduced without written consent of licensee.



0m 2m 4m

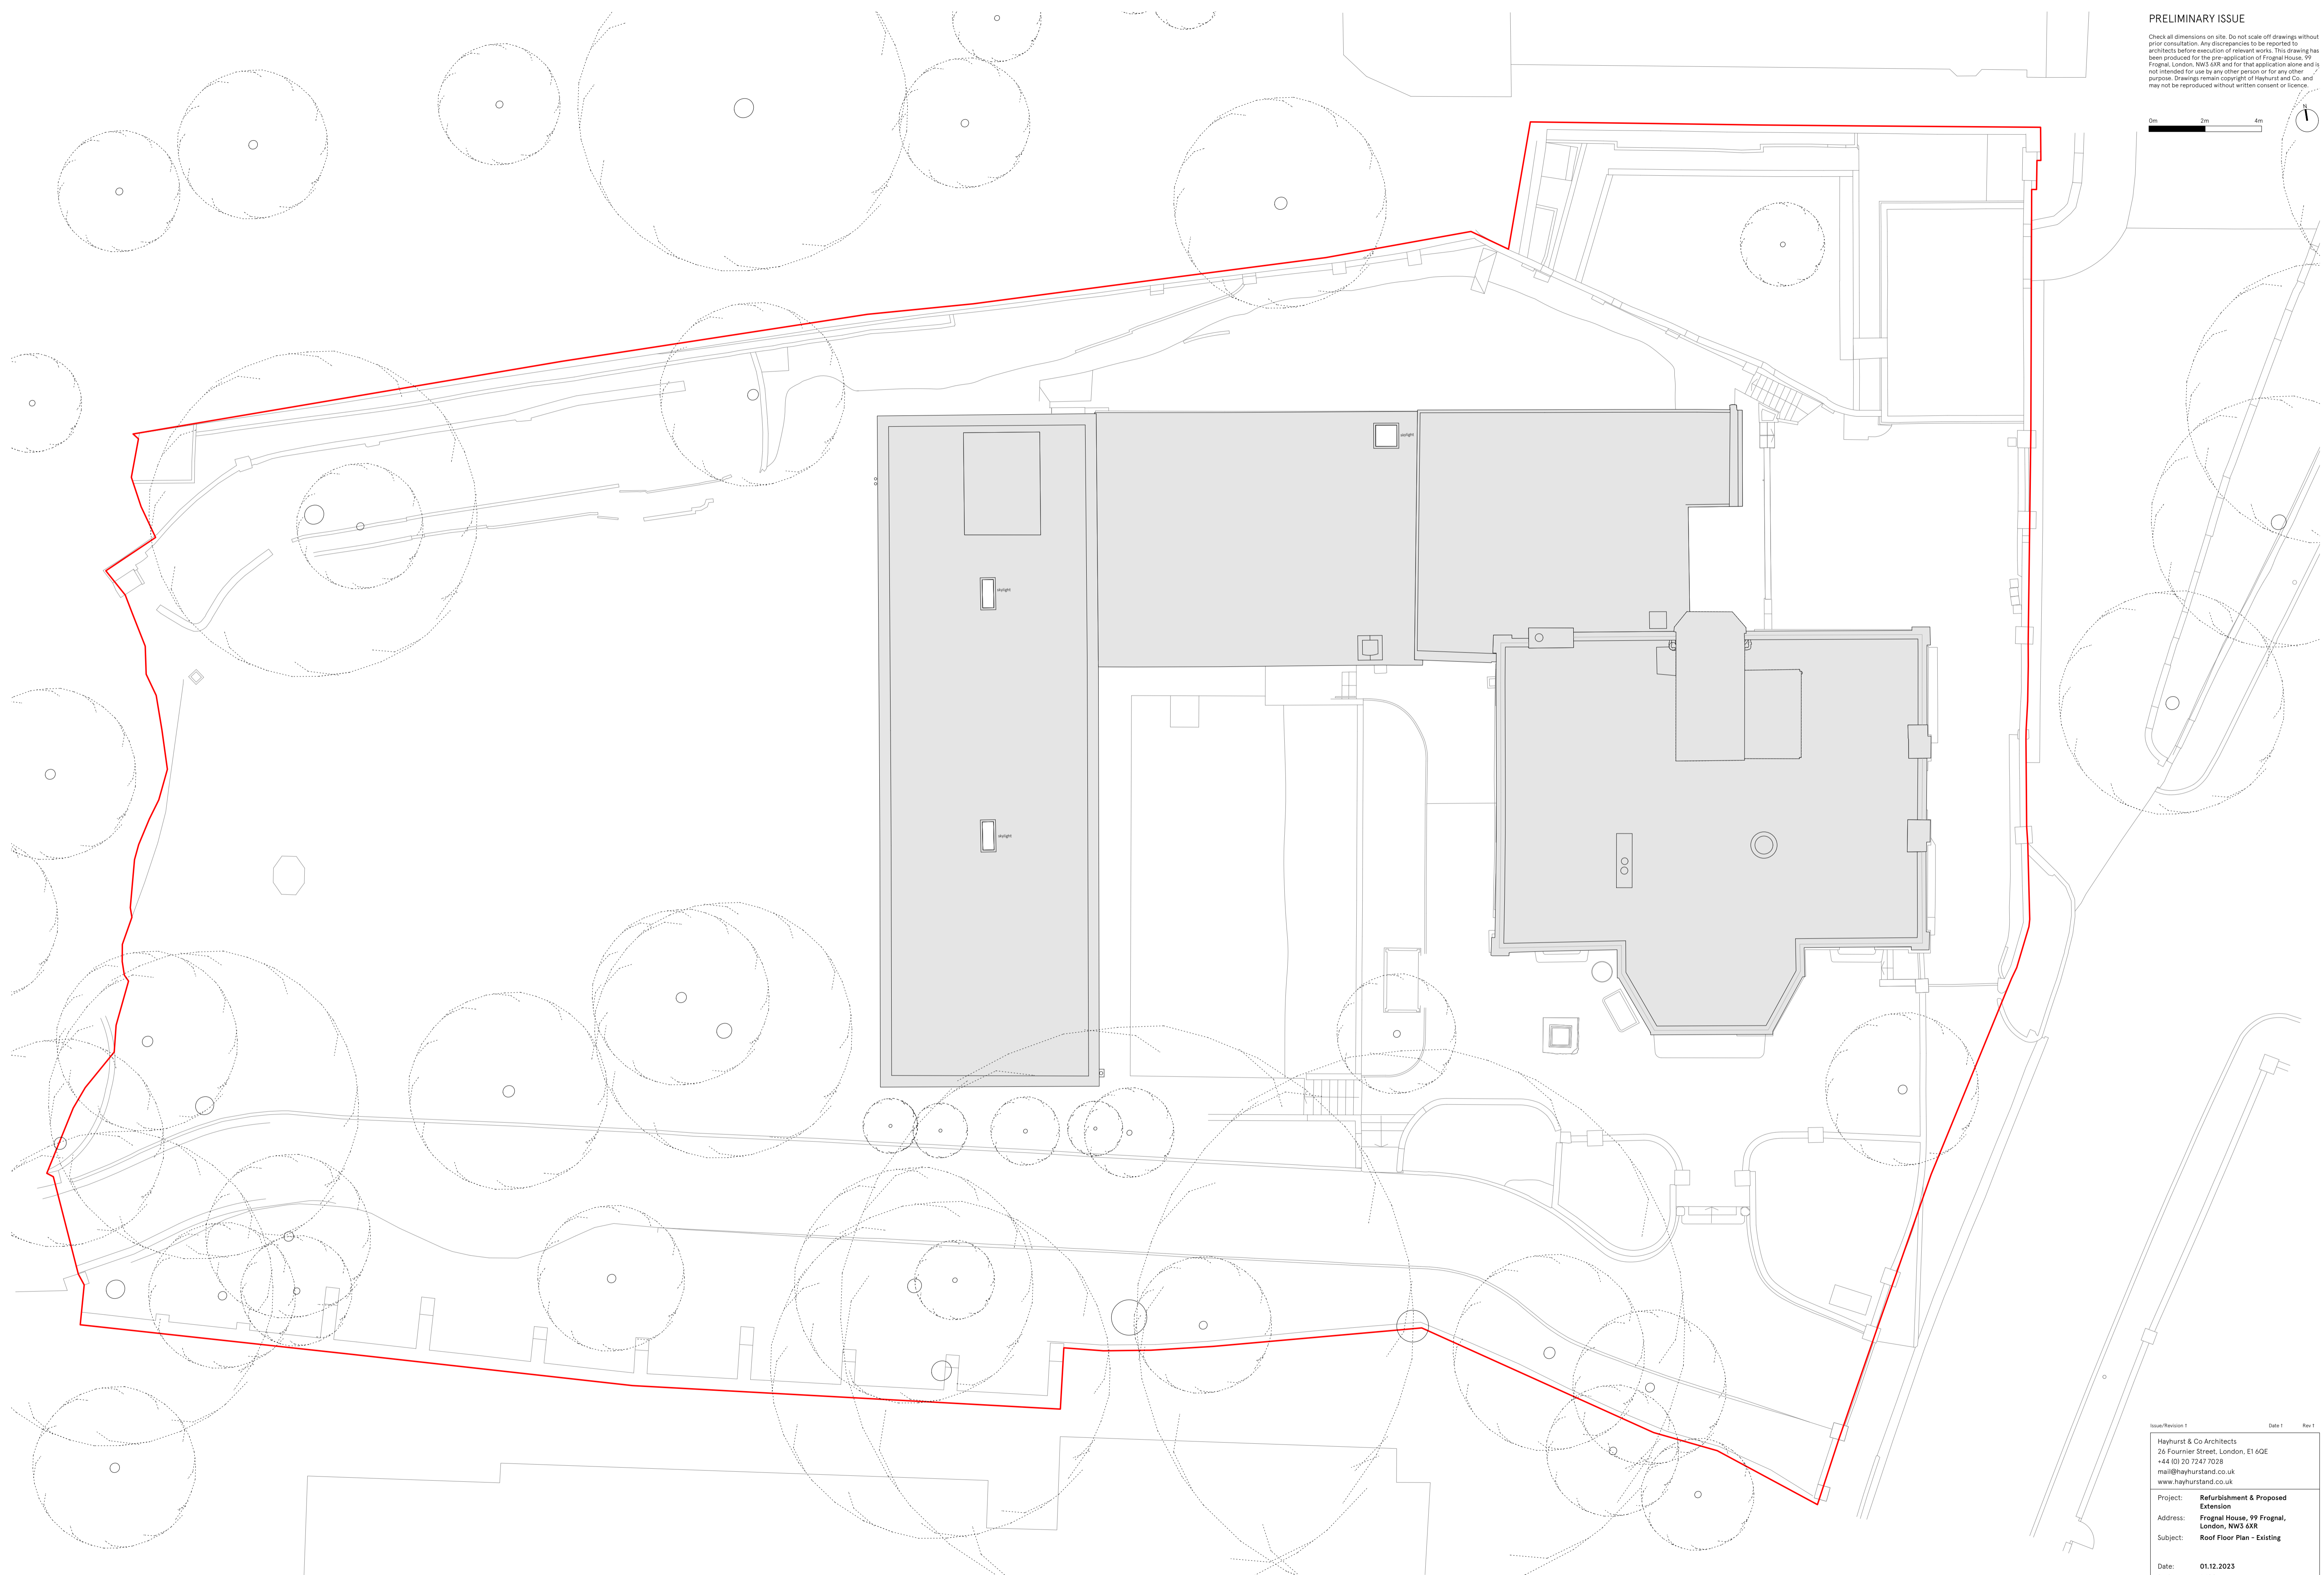

Issue/Revision	Date	Rev
Hayhurst & Co Architects 26 Fournier Street, London, E1 6QE +44 (0) 20 7247 7028 mail@hayhurstand.co.uk www.hayhurstand.co.uk		
Project:	Refurbishment & Proposed Extension	
Address:	Froggnal House, 99 Froggnal, London, NW3 6XR	
Subject:	Roof Floor Plan - Existing	
Date:	01.12.2023	
Scale:	1:100	
Original size:	A1	
Drawing no:	298 A007	-

PRELIMINARY ISSUE

Check all dimensions on site. Do not scale off drawings without prior consultation. Any discrepancies to be reported to architects before execution of relevant works. This drawing has been produced for the pre-application of Frogmal House, 99 Frogmal, London, NW3 6XR and for that application alone and is not intended for use by any other person or for any other purpose. Drawings remain copyright of Hayhurst and Co. and may not be reproduced without written consent of licensee.

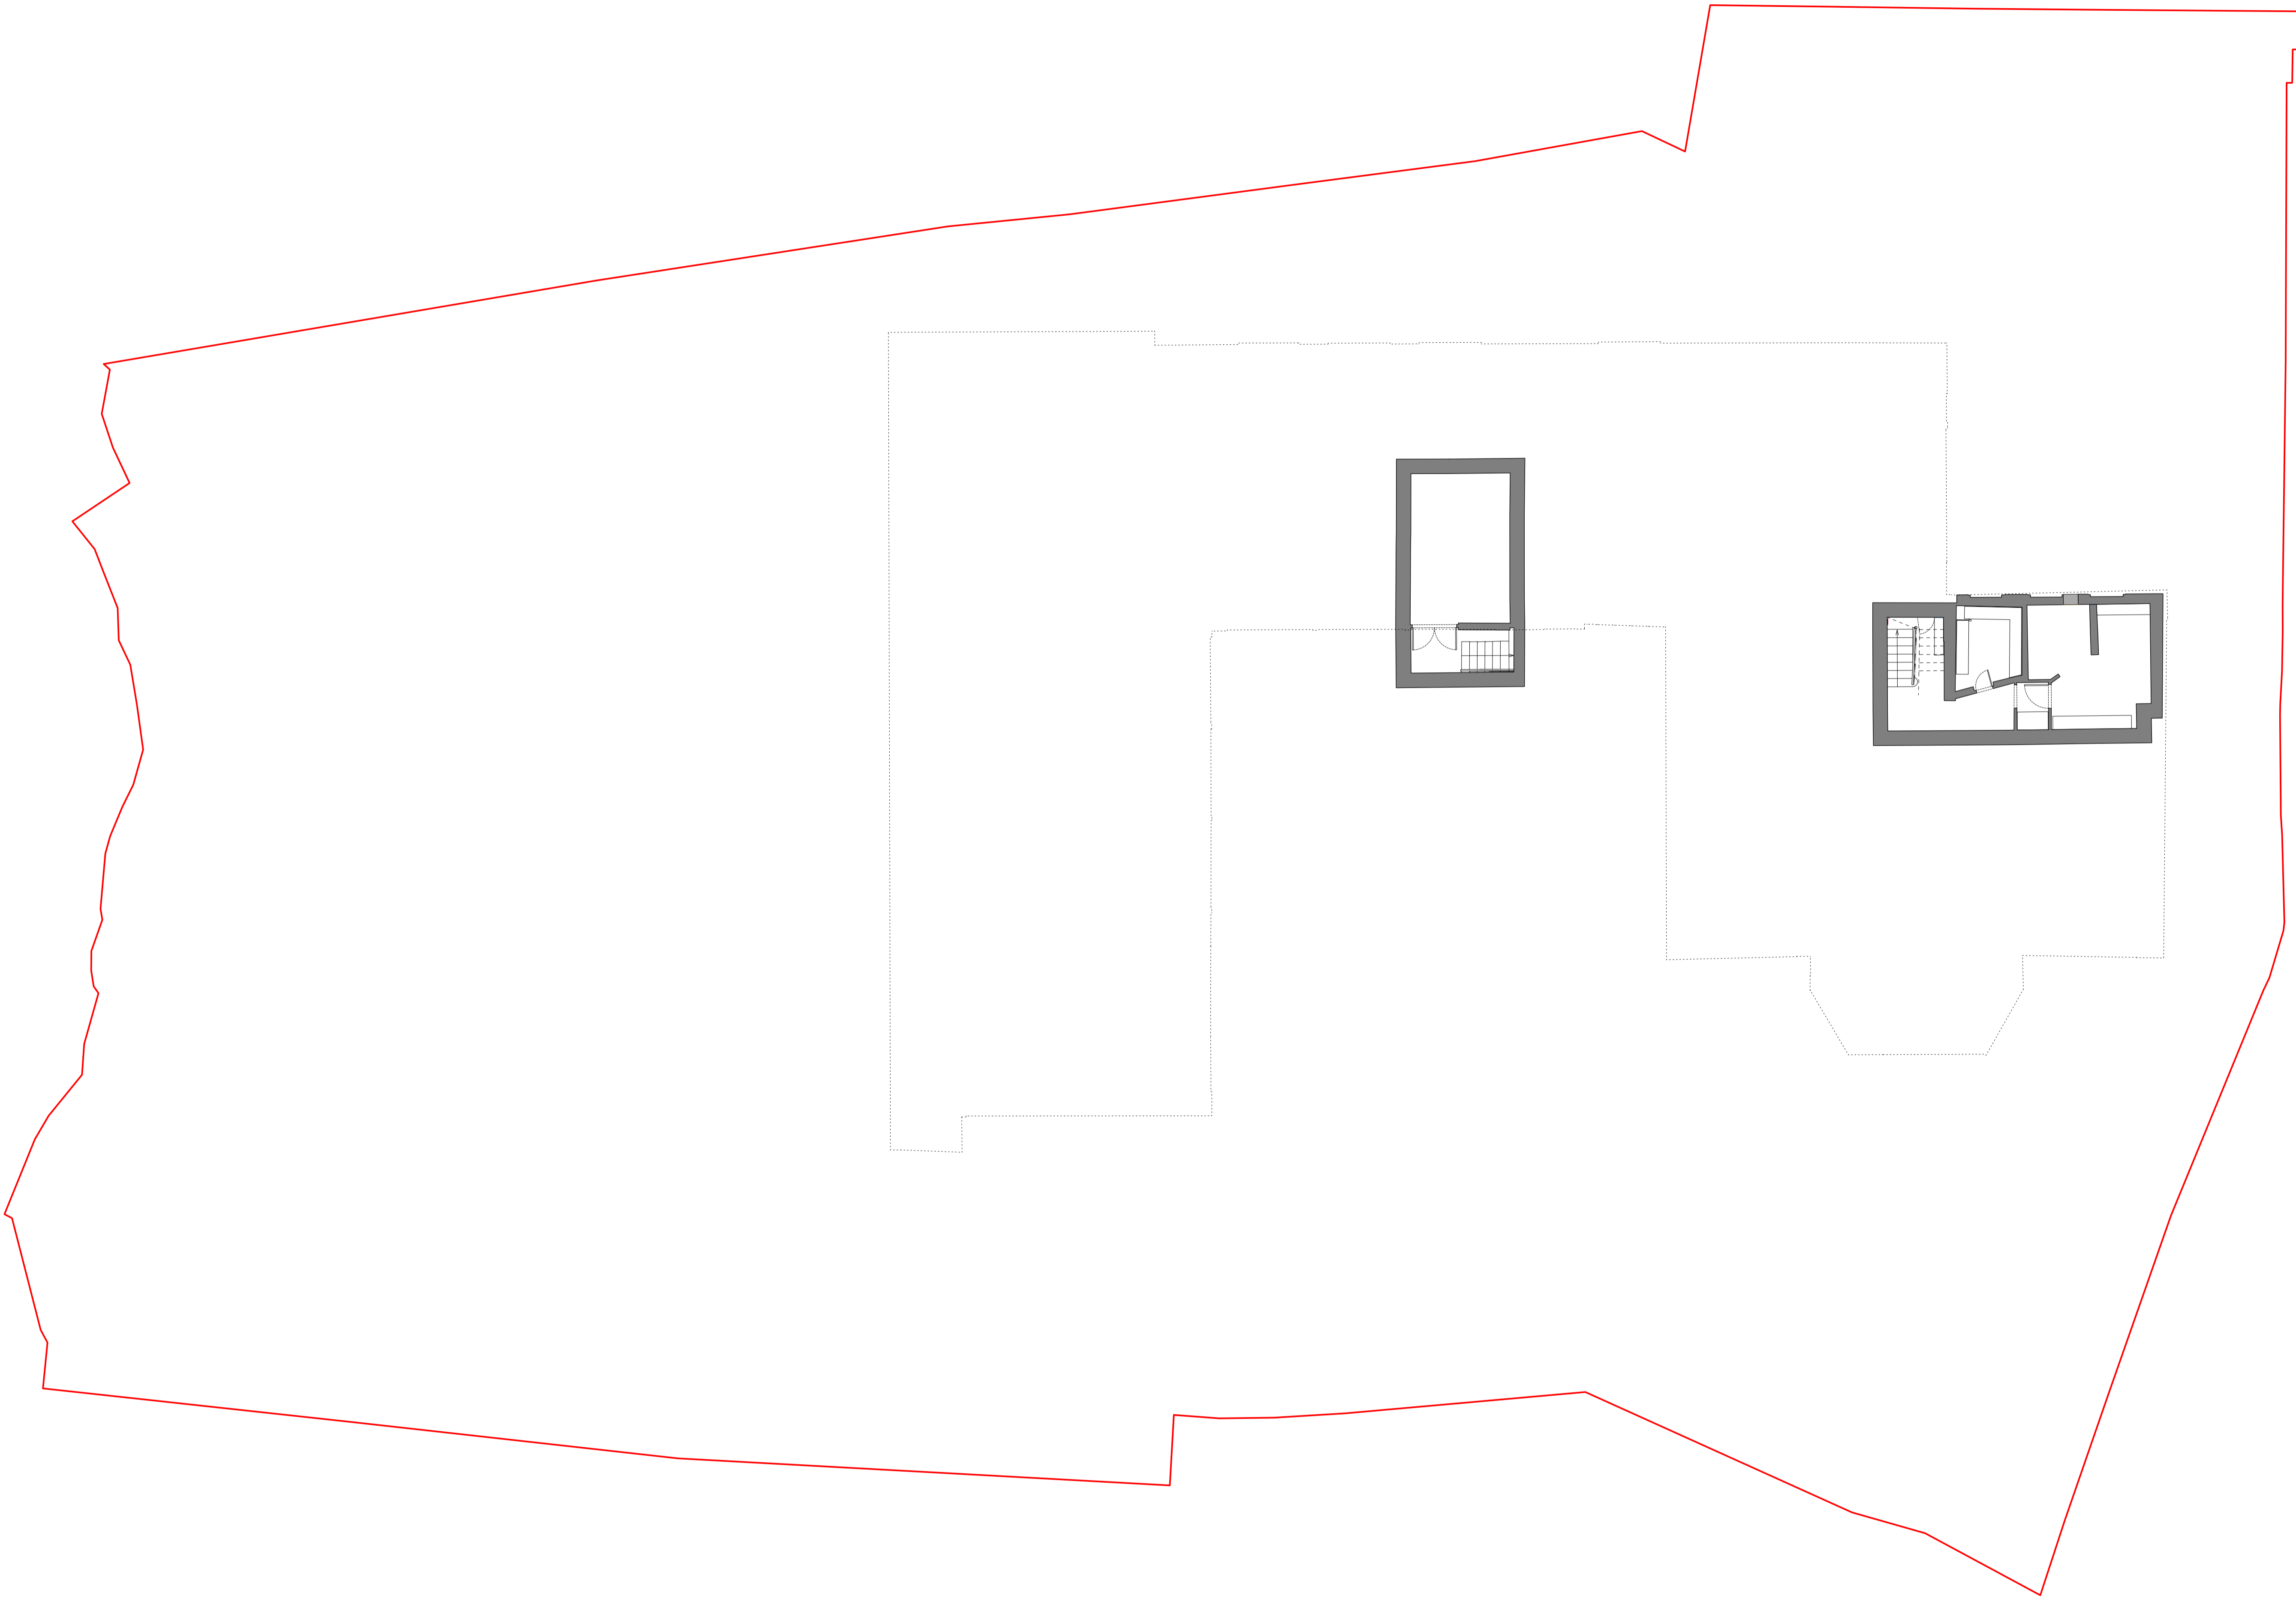 

Issue/Revision 1	Date 1	Rev 1
Hayhurst & Co Architects 26 Fournier Street, London, E1 6QE +44 (0) 20 7247 7028 mail@hayhurstand.co.uk www.hayhurstand.co.uk		
Project:	Refurbishment & Proposed Extension	
Address:	Frogmal House, 99 Frogmal, London, NW3 6XR	
Subject:	Basement Floor Plan - Existing	
Date:	01.12.2023	
Scale:	1:100	
Original size:	A1	
Drawing no:	298 A008 -	