
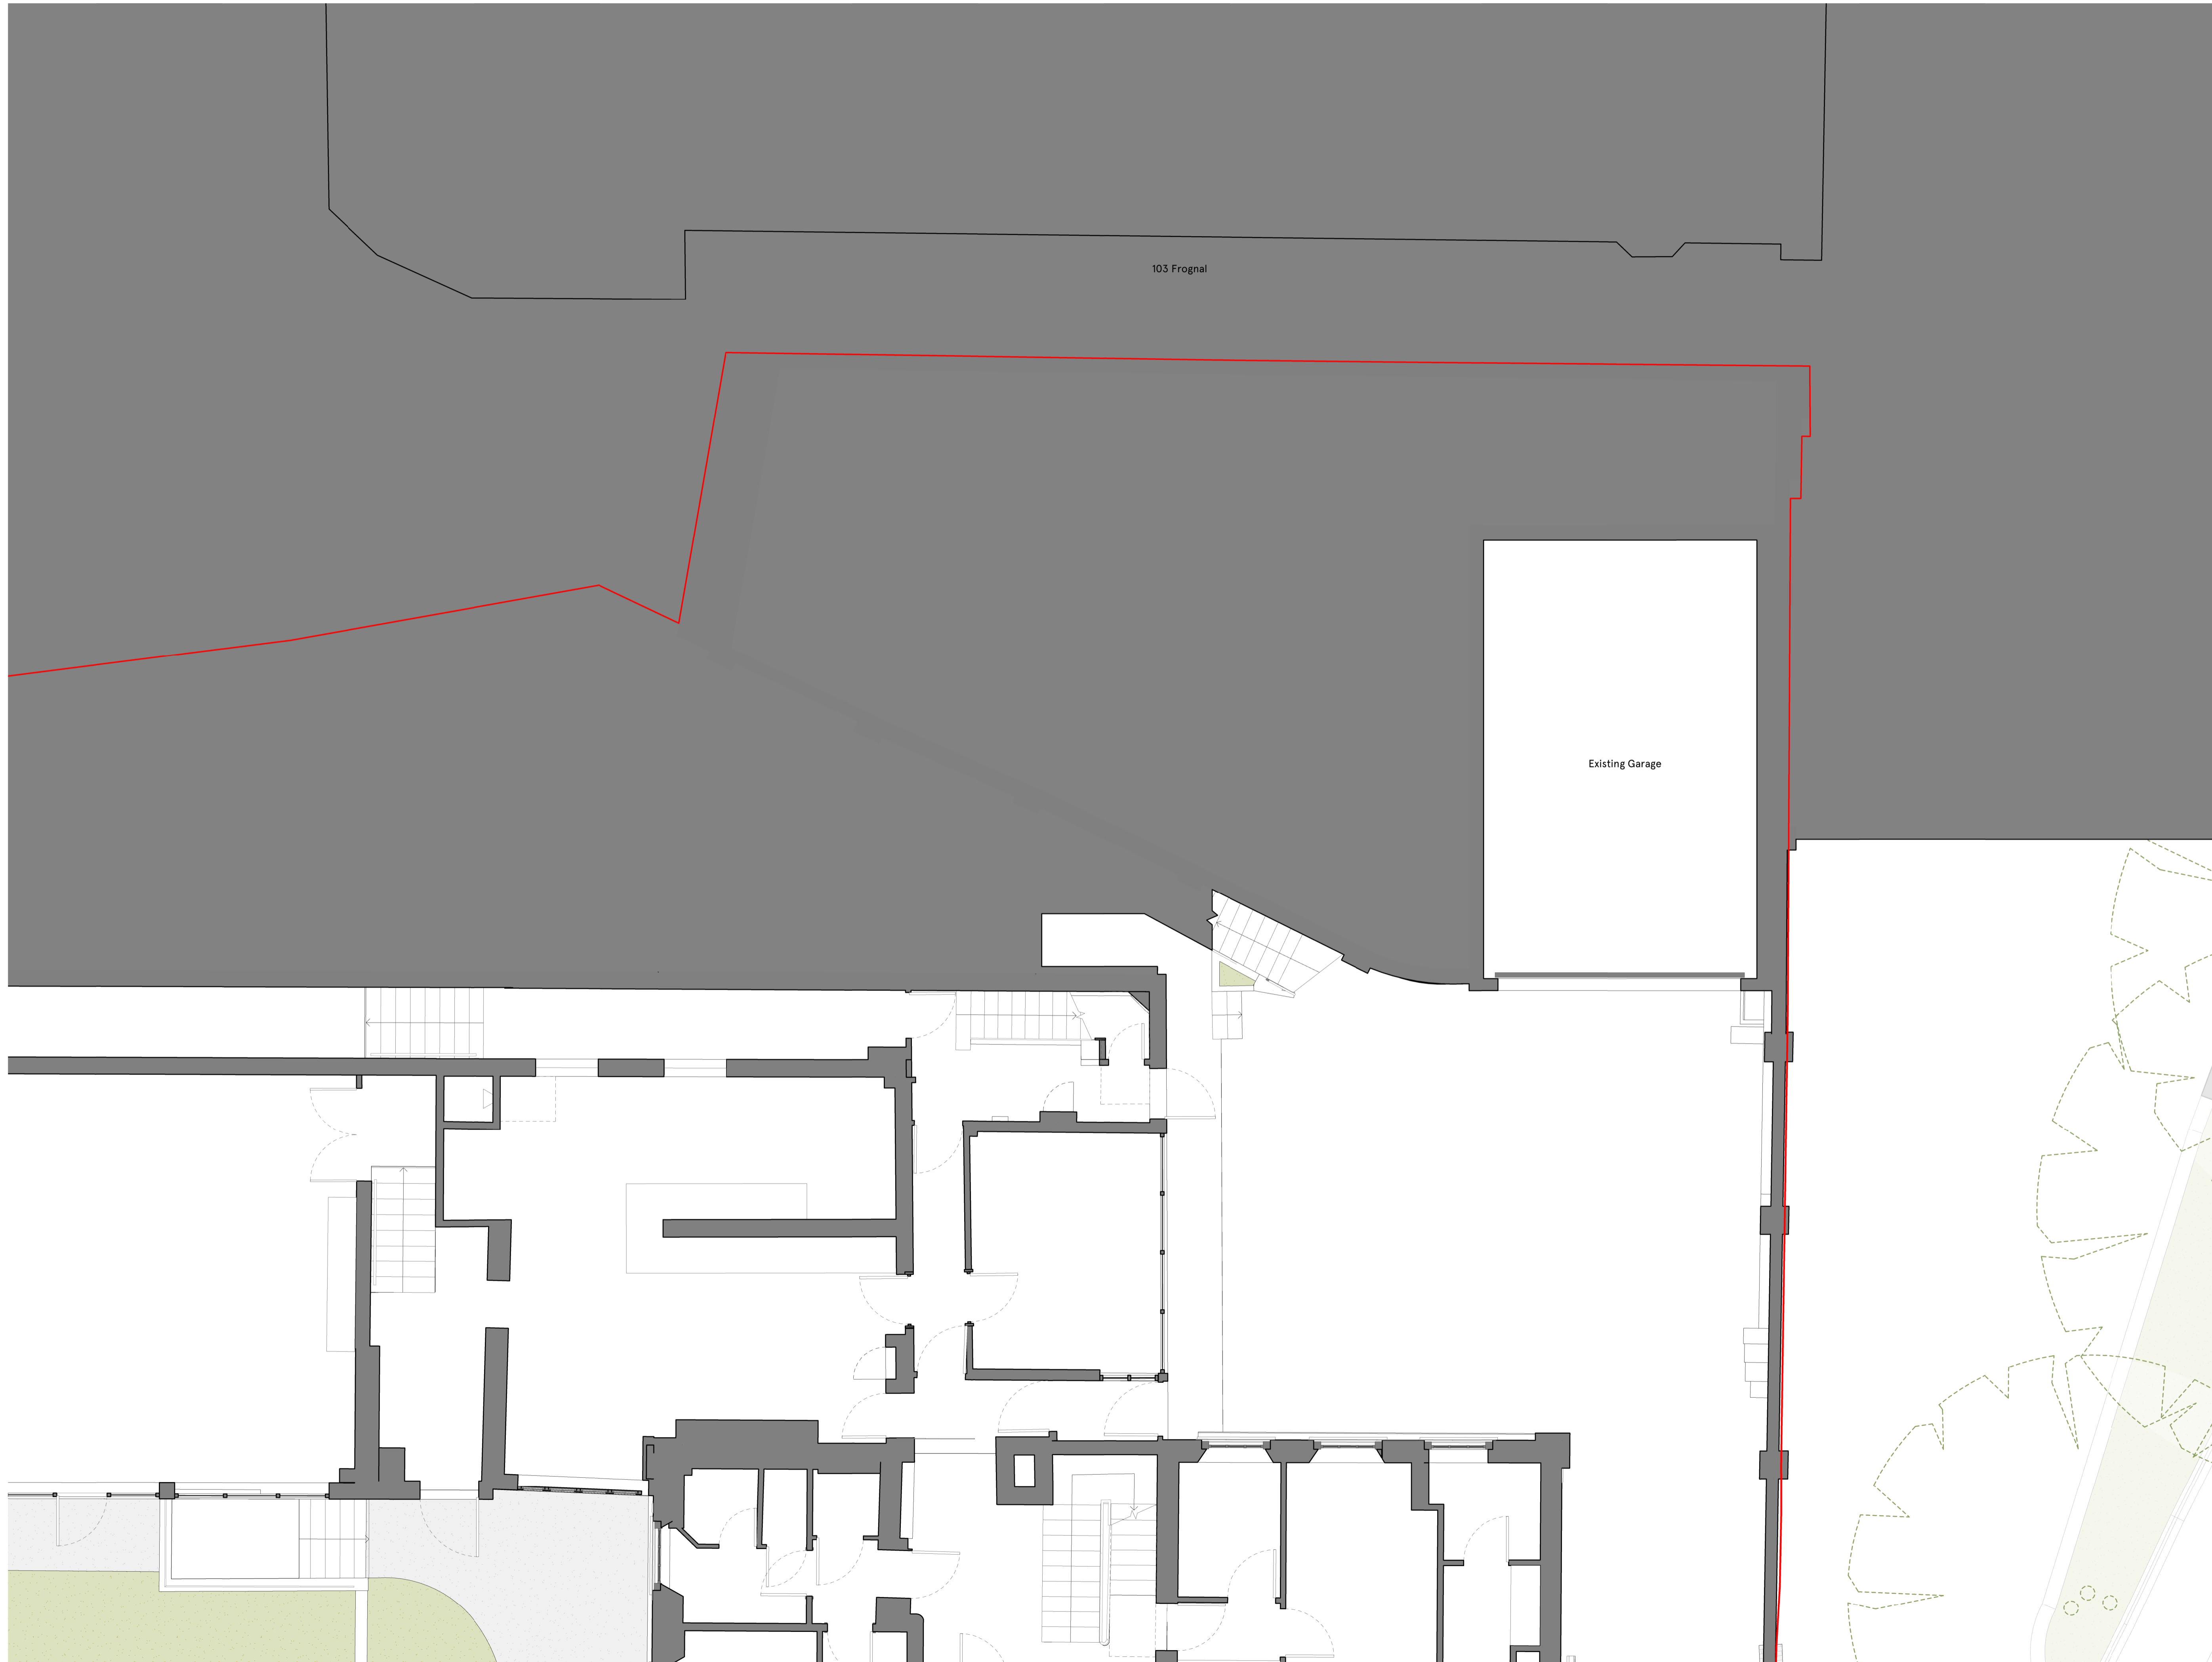


PLANNING ISSUE

Check all dimensions on site. Do not scale off drawings without prior consultation. Any discrepancies to be reported to architects before execution of relevant works. This drawing has been produced for the planning application of Frogna House, 99 Frogna, London, NW3 6XR and for that application alone and is not intended for use by any other person or for any other purpose. Drawings remain copyright of Hayhurst and Co. and may not be reproduced without written consent or licence.

0 1.25m 2.5m

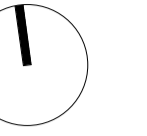

Issue/Revision	Date	Rev
----------------	------	-----



Hayhurst & Co Architects  
26 Fourme Street, London, E1 4QE  
+44 (0) 20 7247 4028  
mail@hayhurstand.co.uk  
www.hayhurstand.co.uk

Project:	Refurbishment & Proposed Extension
Address:	Frogna House, 99 Frogna, London, NW3 6XR
Subject:	Existing Ground Floor Plan - Additional Housing
Date:	01/12/2023
Scale:	1:50
Original Size:	A1
Drawing no:	298 A015

PLANNING ISSUE

Check all dimensions on site. Do not scale off drawings without prior consultation. Any discrepancies to be reported to architects before execution of relevant works. This drawing has been produced for the planning application of Frogna House, 99 Frogna, London, NW3 6XR and for that application alone and is not intended for use by any other person or for any other purpose. Drawings remain copyright of Hayhurst and Co. and may not be reproduced without written consent or licence.

0 1.25m 2.5m

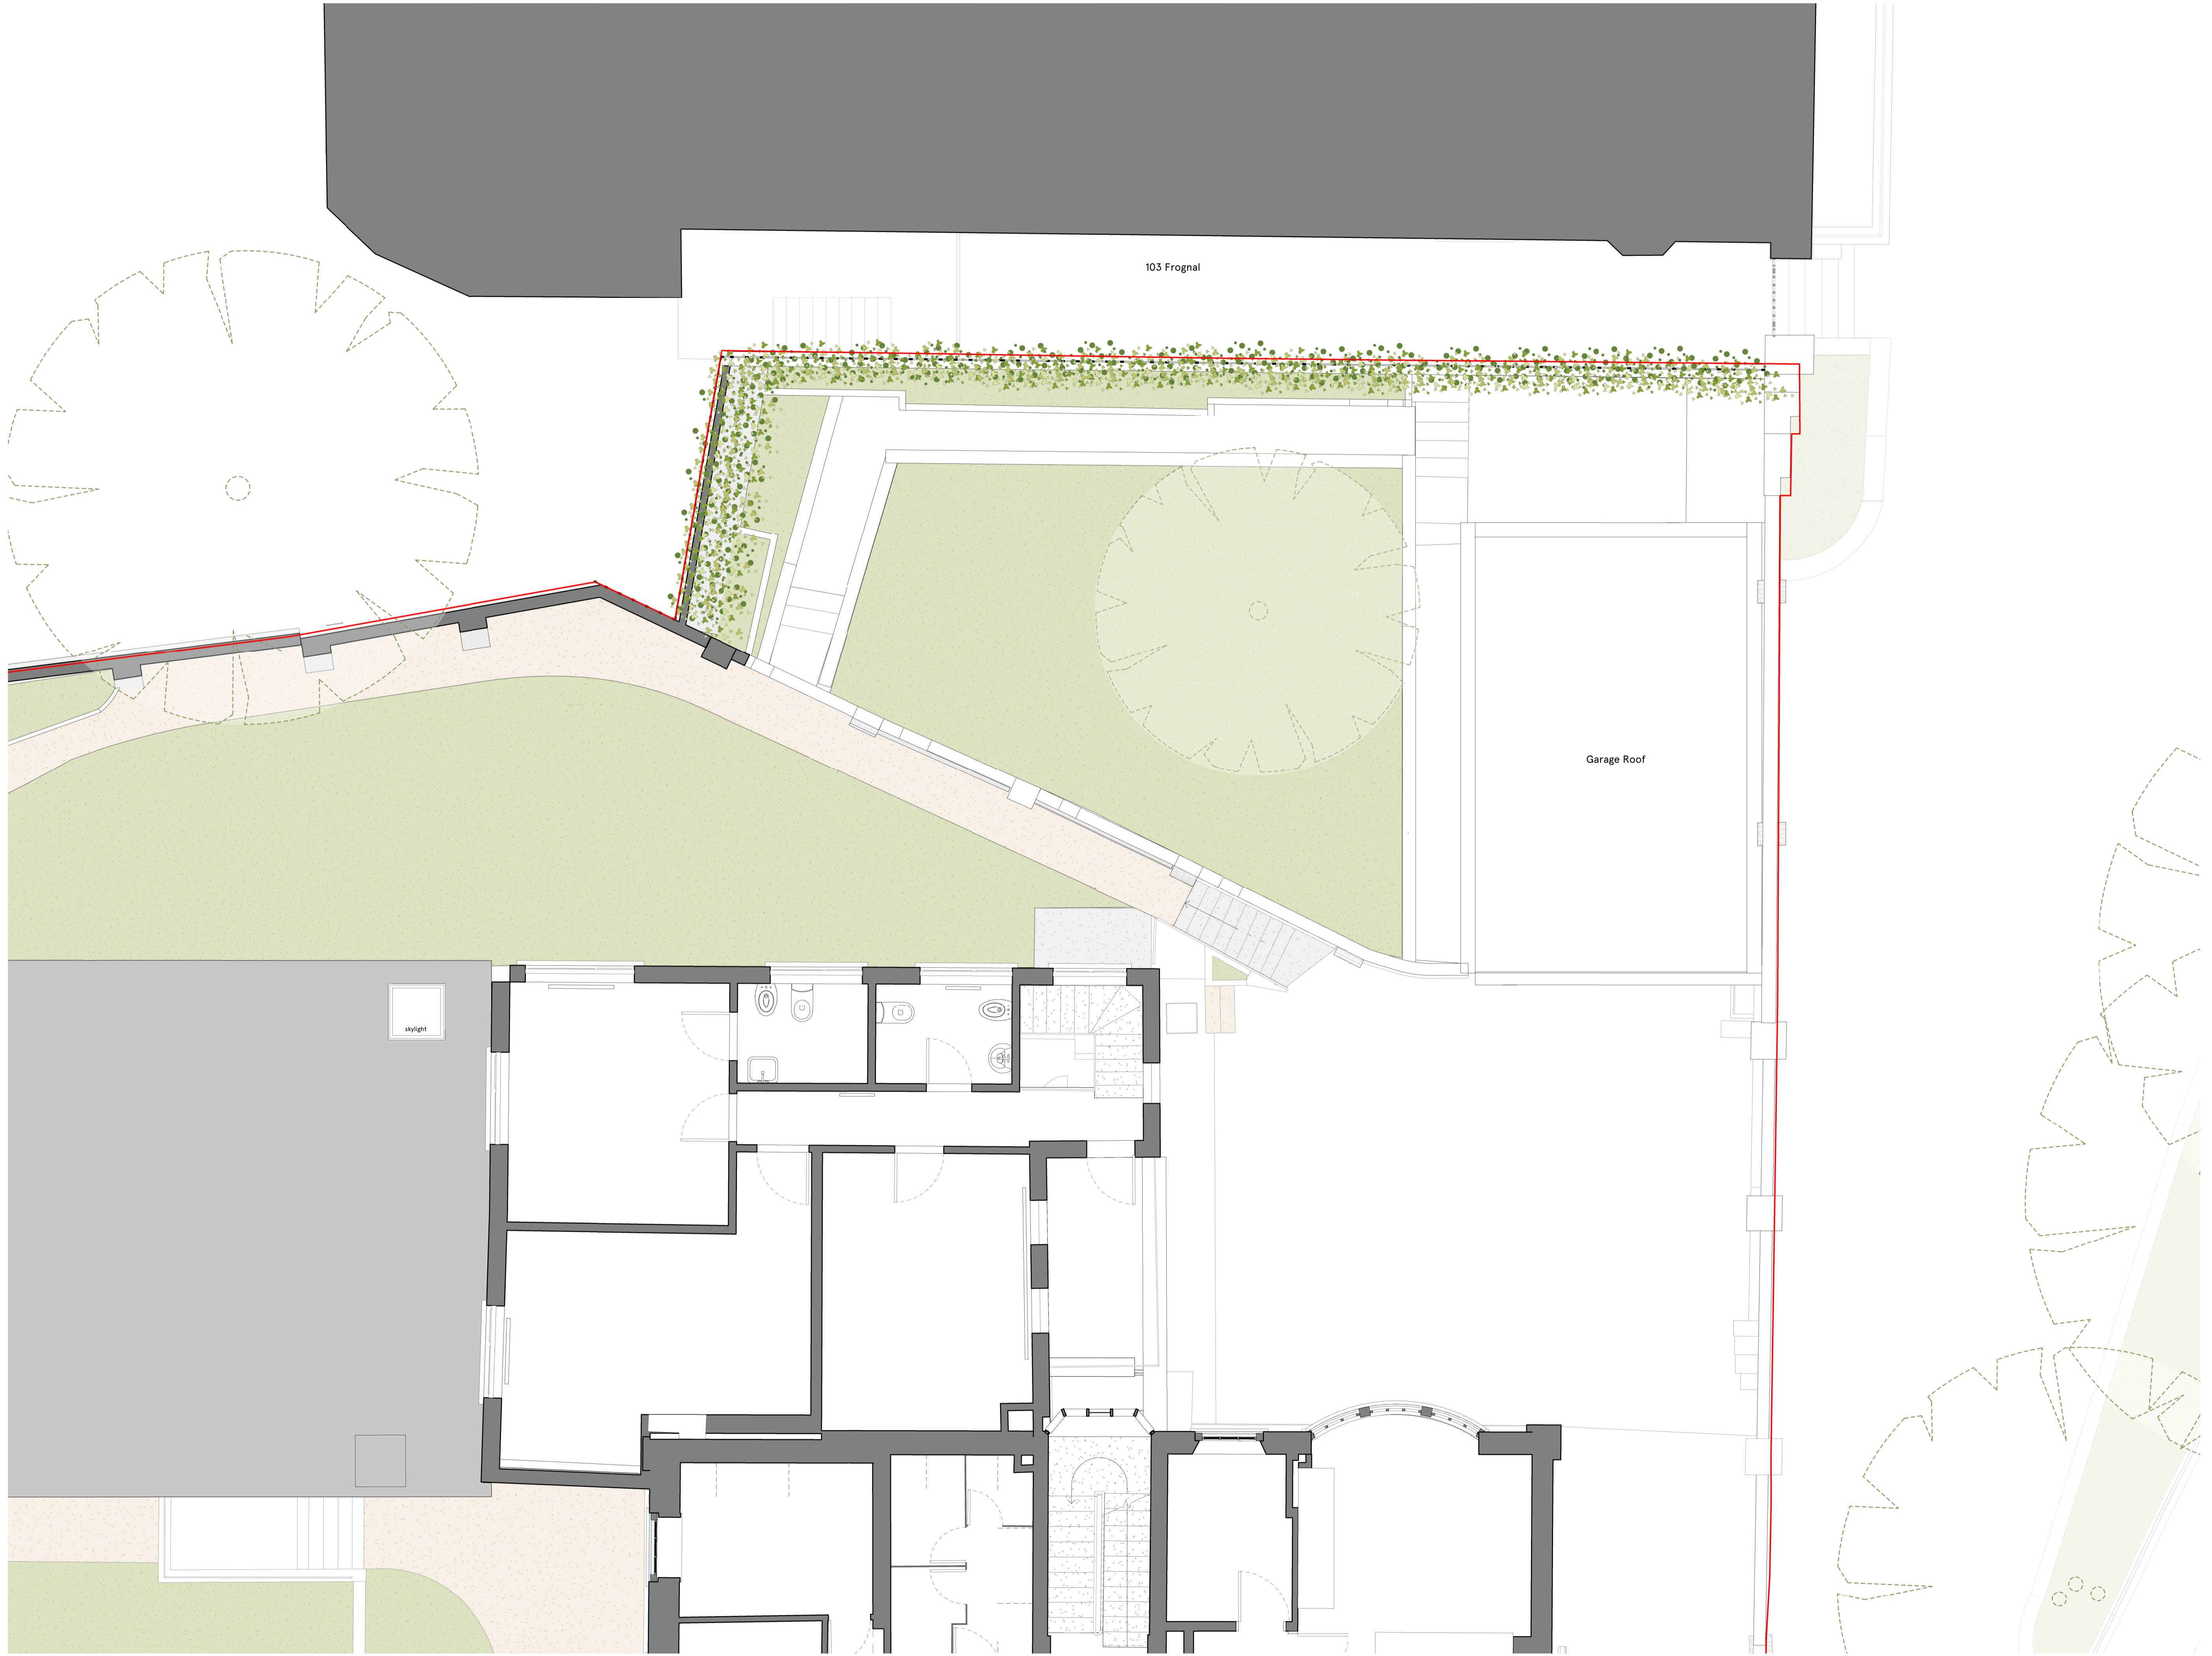
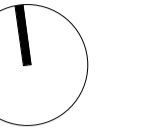


Issue/Revision	Date	Rev
Hayhurst & Co Architects 26 Fourme Street, London, E1 4QE +44 (0) 20 7247 4028 mail@hayhurstandco.co.uk www.hayhurstandco.co.uk		
Project: Refurbishment & Proposed Extension		
Address: Frogna House, 99 Frogna, London, NW3 6XR		
Subject: Existing First Floor Plan - Additional Housing		
Date: 01/12/2023		
Scale: 1:50		
Original Size: A1		
Drawing no: 298 A016		-

PLANNING ISSUE

Check all dimensions on site. Do not scale off drawings without prior consultation. Any discrepancies to be reported to architects before execution of relevant works. This drawing has been produced for the planning application of Frogna House, 99 Frogna, London, NW3 6XR and for that application alone and is not intended for use by any other person or for any other purpose. Drawings remain copyright of Hayhurst and Co. and may not be reproduced without written consent or licence.

0 2.5m 5m

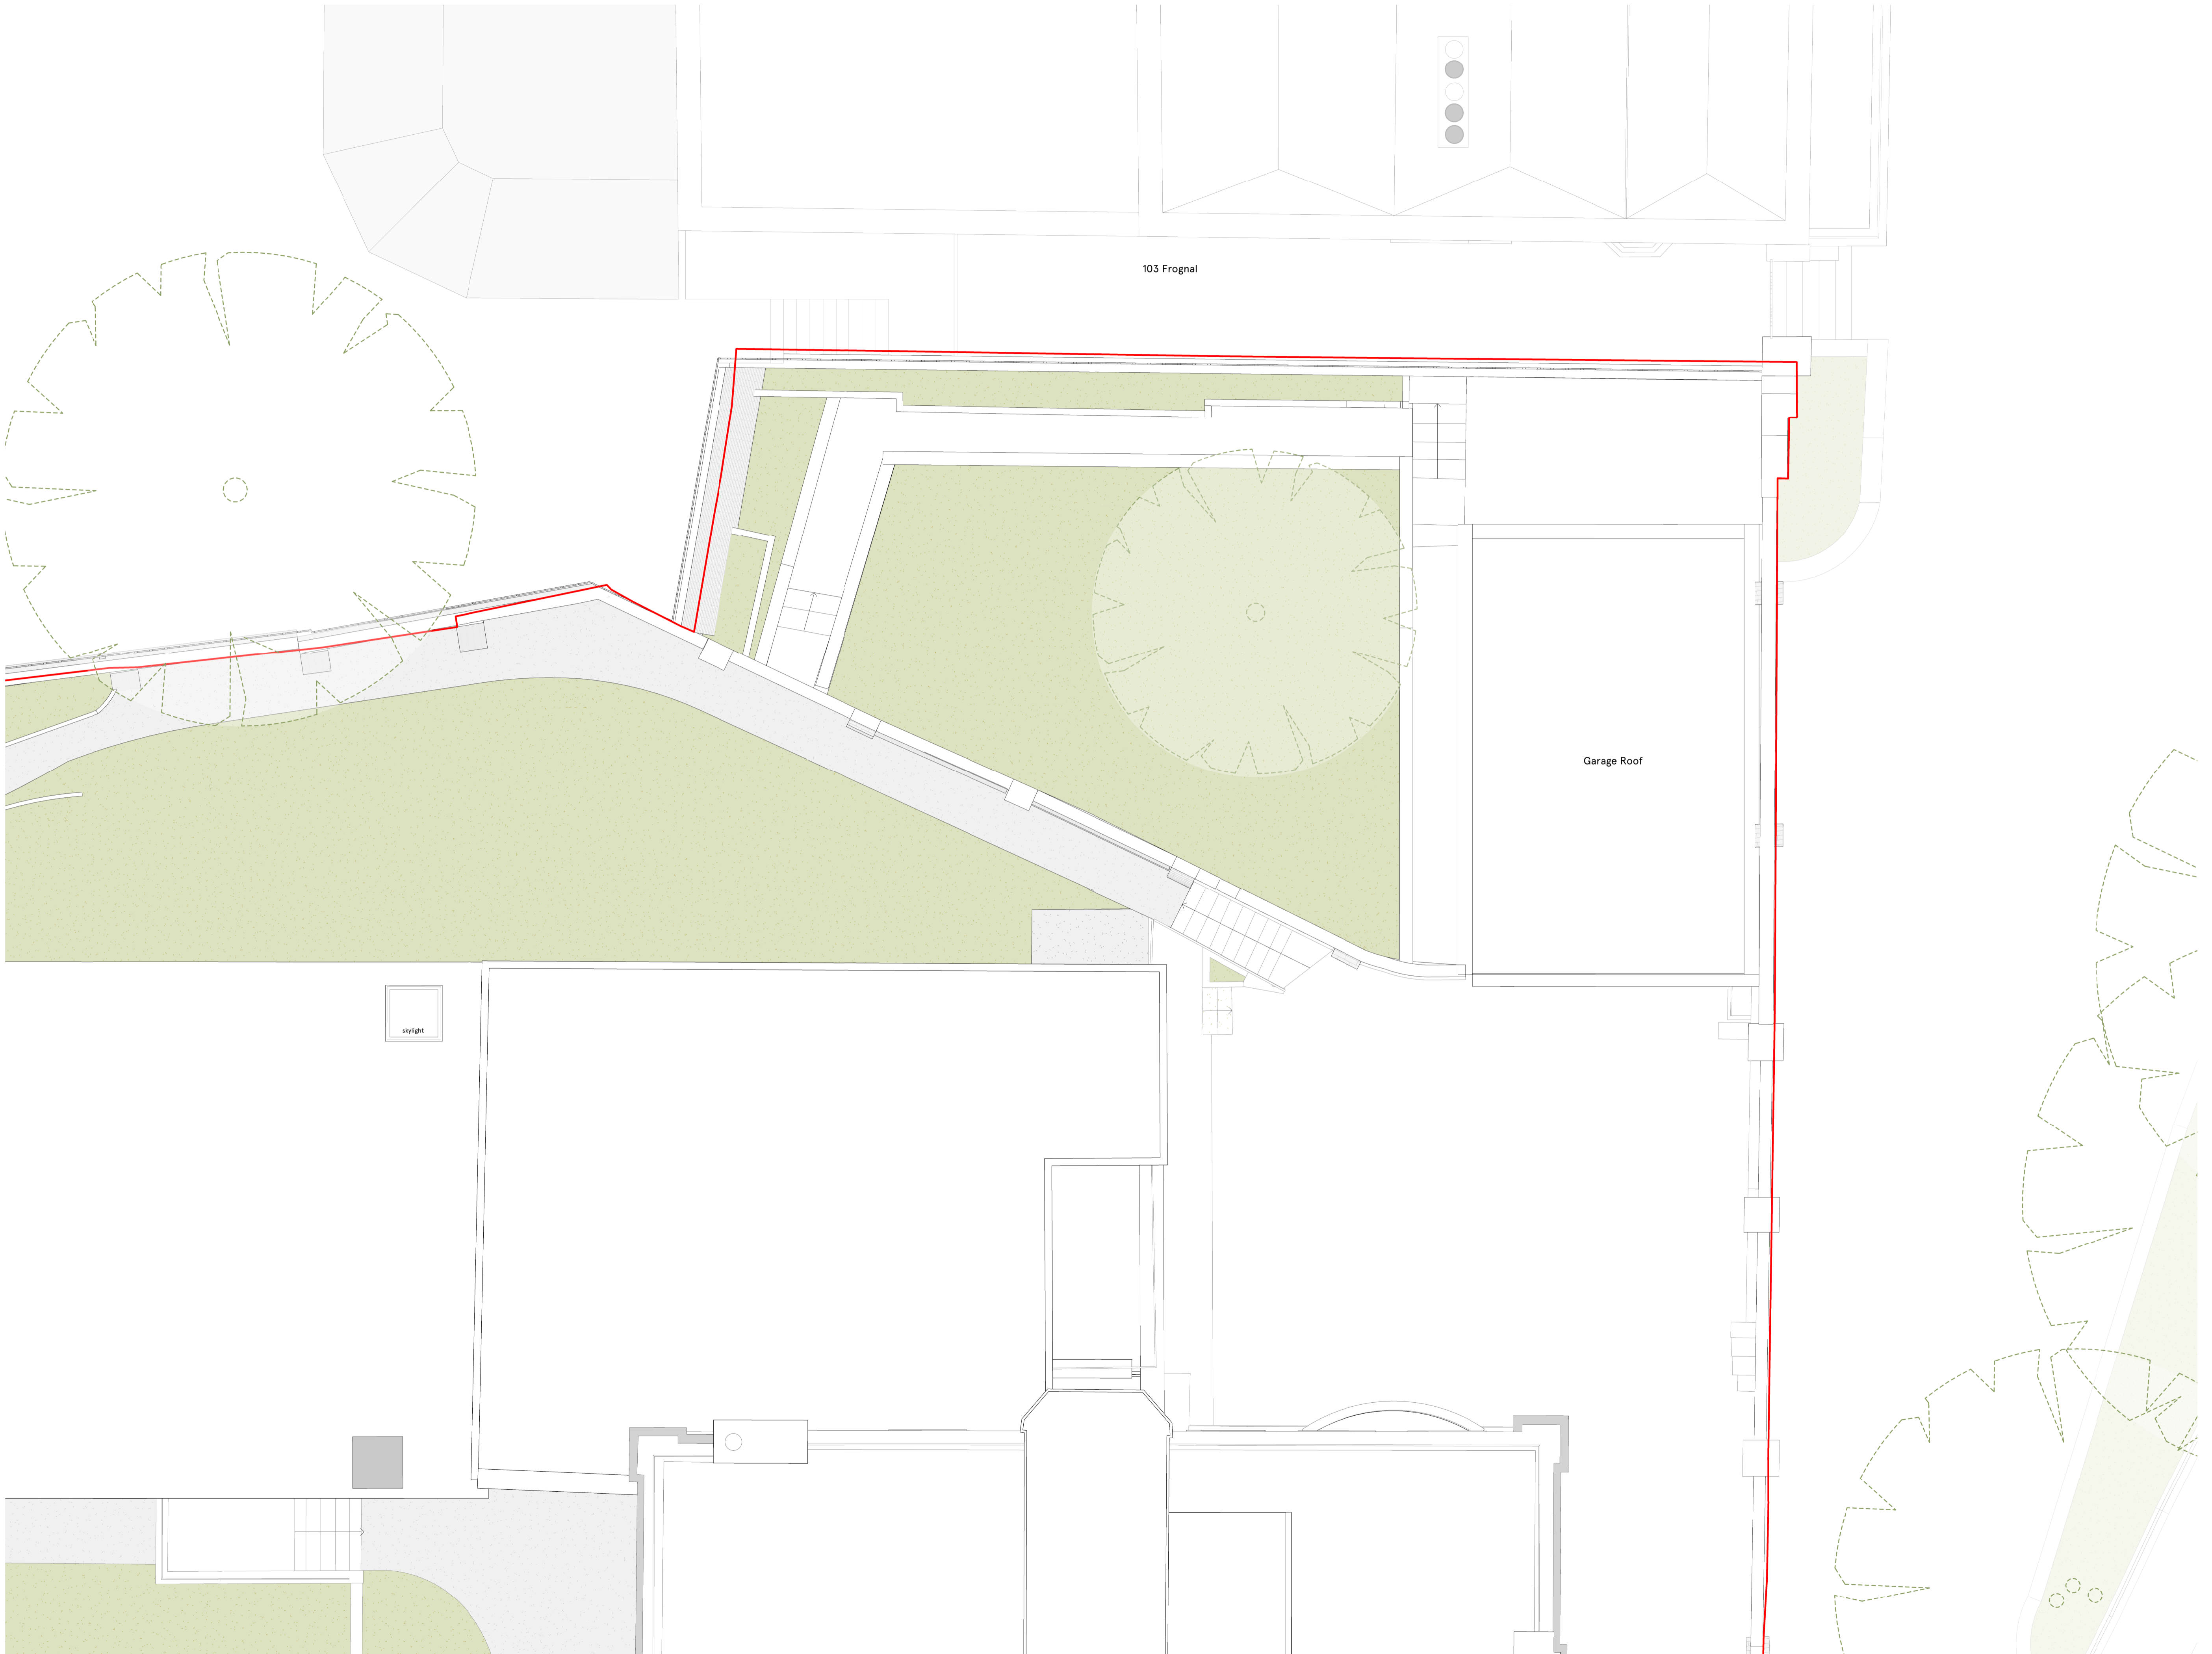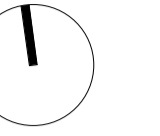

Issue/Revision	Date	Rev
----------------	------	-----

Hayhurst & Co Architects  
26 Fourme Street, London, E1 4QE  
+44 (0) 20 7247 4028  
mail@hayhurstandco.co.uk  
www.hayhurstandco.co.uk

Project:	Refurbishment & Proposed Extension
Address:	Frogna House, 99 Frogna, London, NW3 6XR
Subject:	Existing Roof Plan - Additional Housing
Date:	01/12/2023
Scale:	1 : 50
Original Size:	A1
Drawing no:	298 A017