


— Indicates Site Boundary

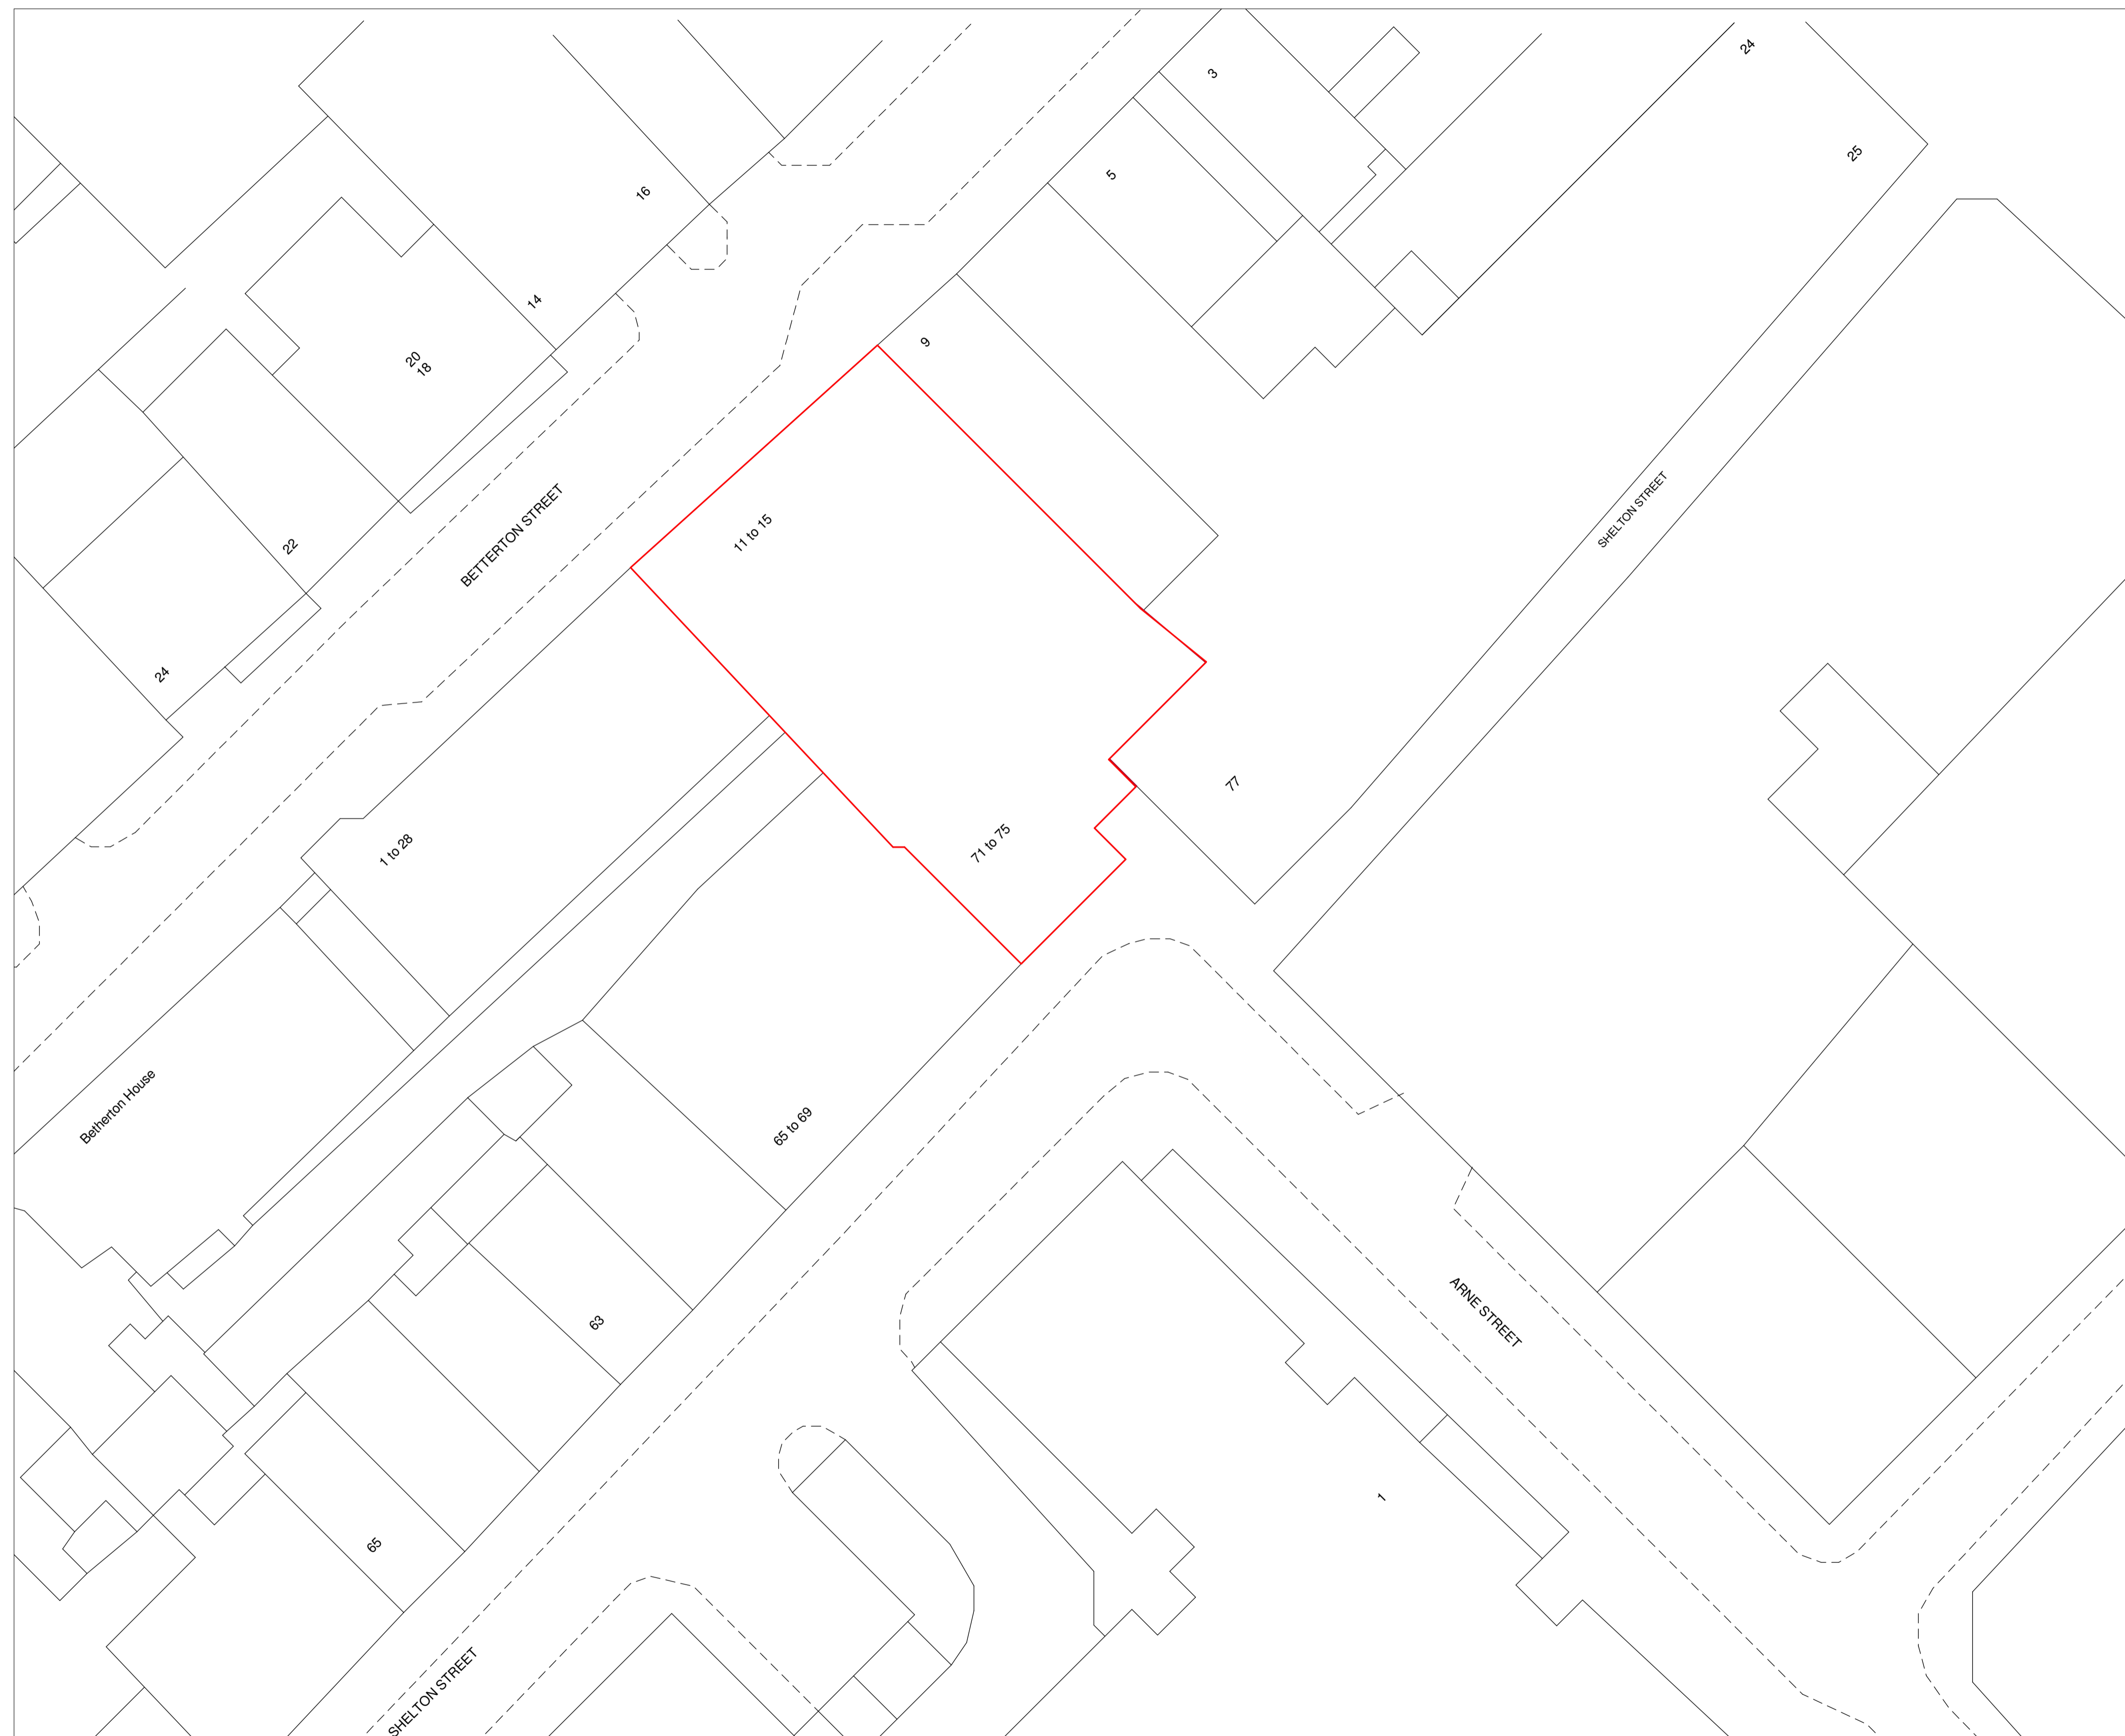

Rev.	Date	Details	By

Client

BSQ Group

Project Name

Betterton Street

Drawing Title

Site Plan

Status

Planning Application

Scale

1 : 200@ A1

Drawn by

Date


01/26/23

Checked by

Drawing Number

PL_002

Revision

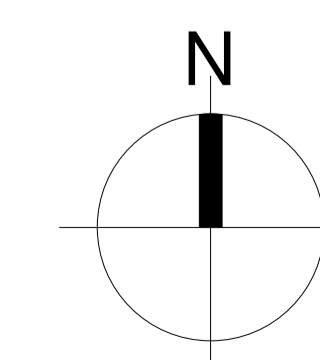

This drawing is copyright. Do not scale off dimensions. All dimensions are to be checked on site by contractor. Contractor to report any dimensional discrepancies, errors or omissions prior to commencing in site.