



PLAN




SIDE ELEVATION

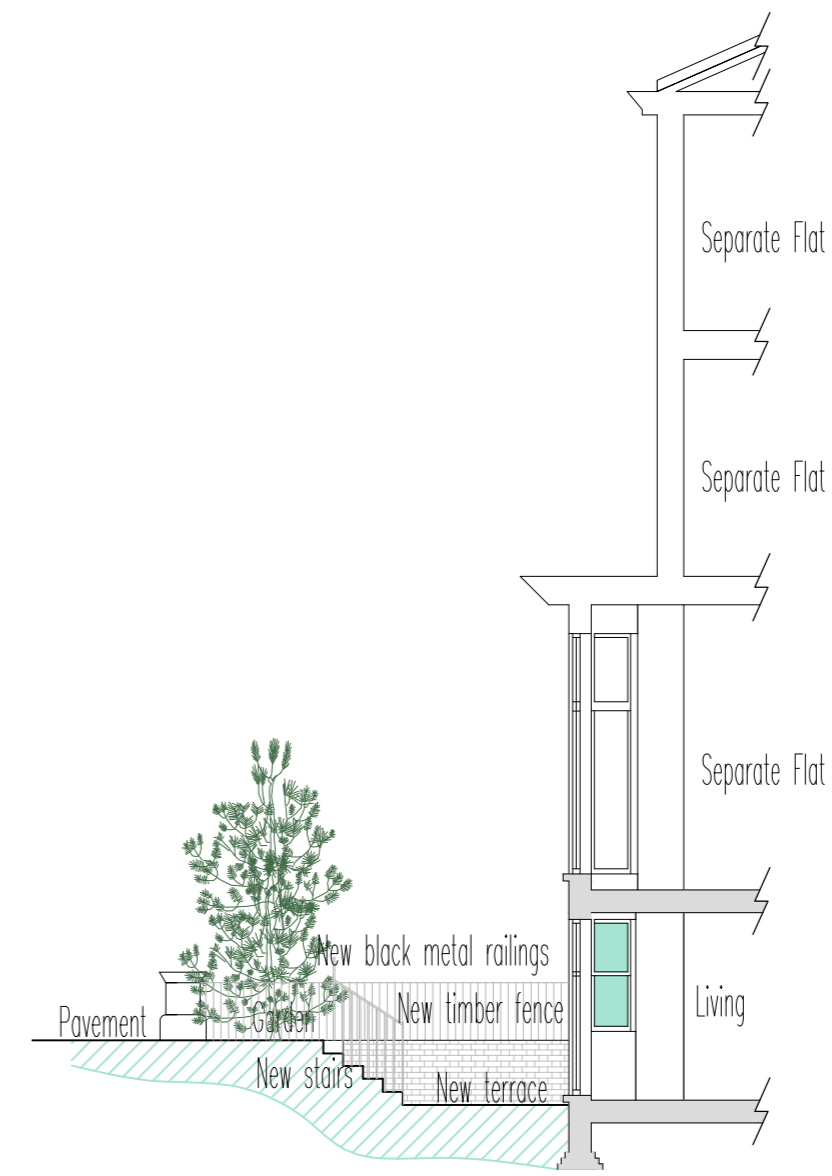

SECTION THROUGH GARDEN AND BAY WINDOW

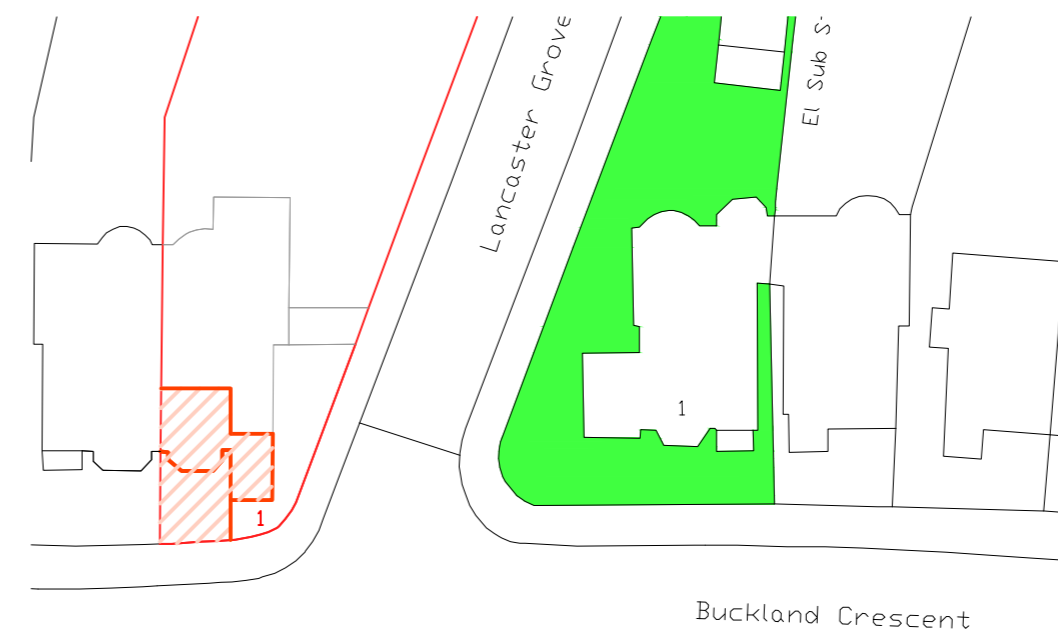

Buckland Crescent

 

STREET ELEVATION



FRONT ELEVATION



LOCATION PLAN N.T.S. INDICATING OTHER LOCAL PROPERTIES WITH BAY DOORS

notes

Any discrepancies in dimensions or detail to be reported to the architect immediately.
 This drawing is to be read in conjunction with all relevant architectural, structural and services drawings.
 This drawing remains the copyright of Robert Savage Associates and may not be copied or used without their prior consent

FOR PLANNING PURPOSES ONLY

revisions:

client
 Mr Georg Schraut
 project
 Front Lower Grnd Fl. Flat
 1 Belsize Park
 London NW3 4ET
 title

Proposed Plan, Elevations, Section, Block plan @ 1:200
 & Location plan @ 1:1250

scale 1:50, & N.T.S. date Nov 2023 drg. no. 10643/TP/02

Robert Savage & Associates
 architects designers structural engineers
 11 Eton Garages, Lancaster Grove, Belsize Park, London NW3 4PE Telephone: 07968 821826 Email: office@rsa.me.uk