 
 

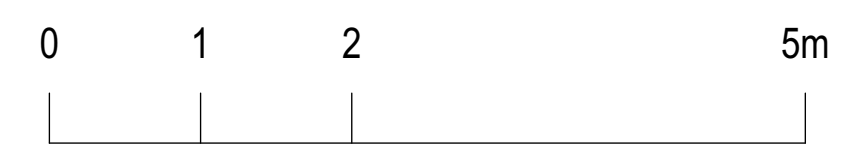
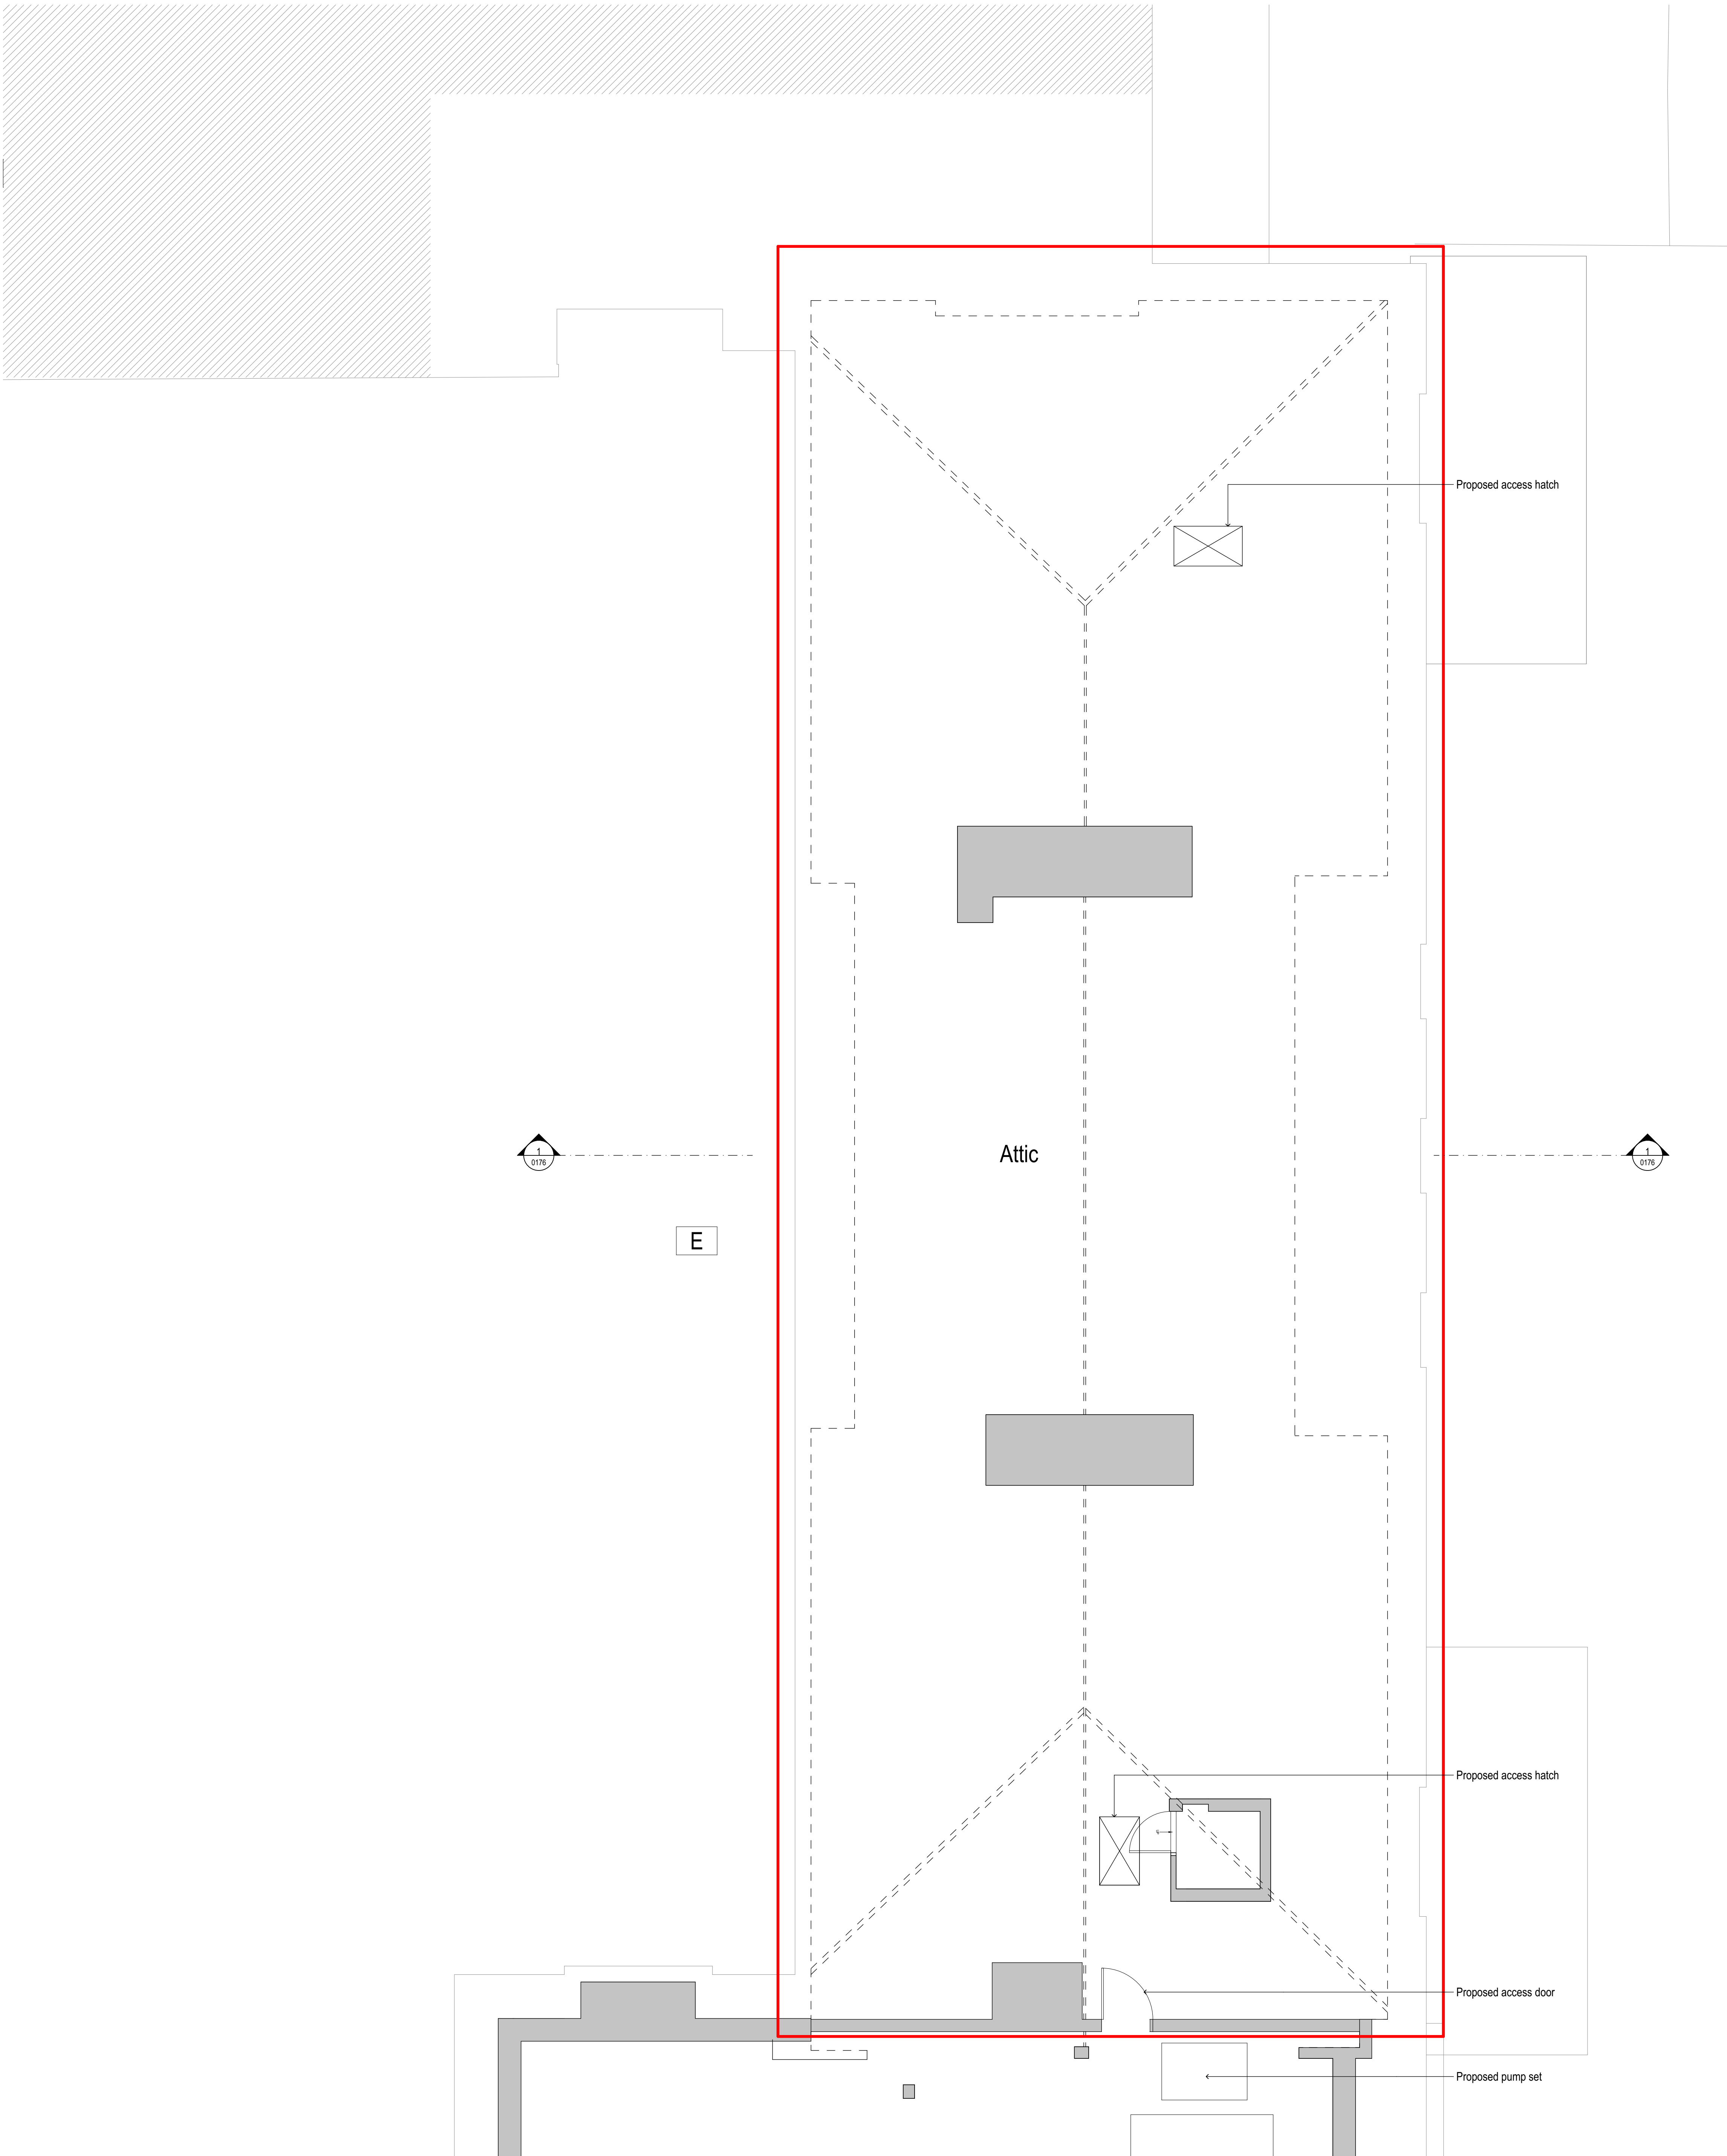


General Arrangement Notes

-  Not in scope
-  Area in scope
-  Area not surveyed

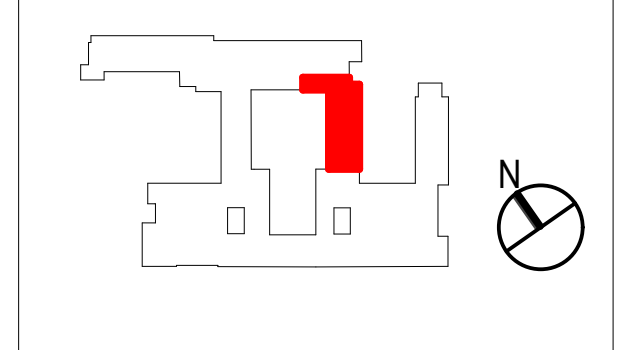


Rev	Date	Dwn	Chk	Description
001	18/10/2023	OS	LM	For Planning

Rev	Date	Dwn	Chk	Description
-----	------	-----	-----	-------------

Rev	Date	Dwn	Chk	Description
-----	------	-----	-----	-------------

KEY PLAN / NORTH SYMBOL



JRA
John Robertson Architects
111 Southwark Street,
London, SE1 1UF
02076335100
www.jra.co.uk
enquiries@jra.co.uk

Project
Tavistock House
London

Client
British Medical Association
BMA House, Tavistock Square London
WC1H 9JP
0200 123 1233
bma@bma.org.uk

Drawing Title	Block E - Proposed Fifth Floor Plan (Attic)		
Scale	1:50, 1:100 @ A0	Internal Project No.	1998
Dwg No.	1998-JRA-02-05-DR-A-0175	Revision	S2
Suitability	FOR INFORMATION	Revision	FOR PLANNING

Source File: BMAHouse_175BMA03 - BMAHouse.dwg for ArchiCAD 23/1998 BMA House/198-JRA-02-02-M3-A-001_BMA House Team Model_WORKSTREAM2