 
 

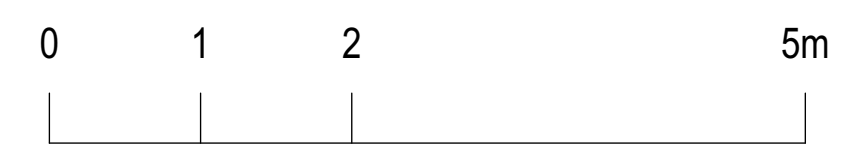
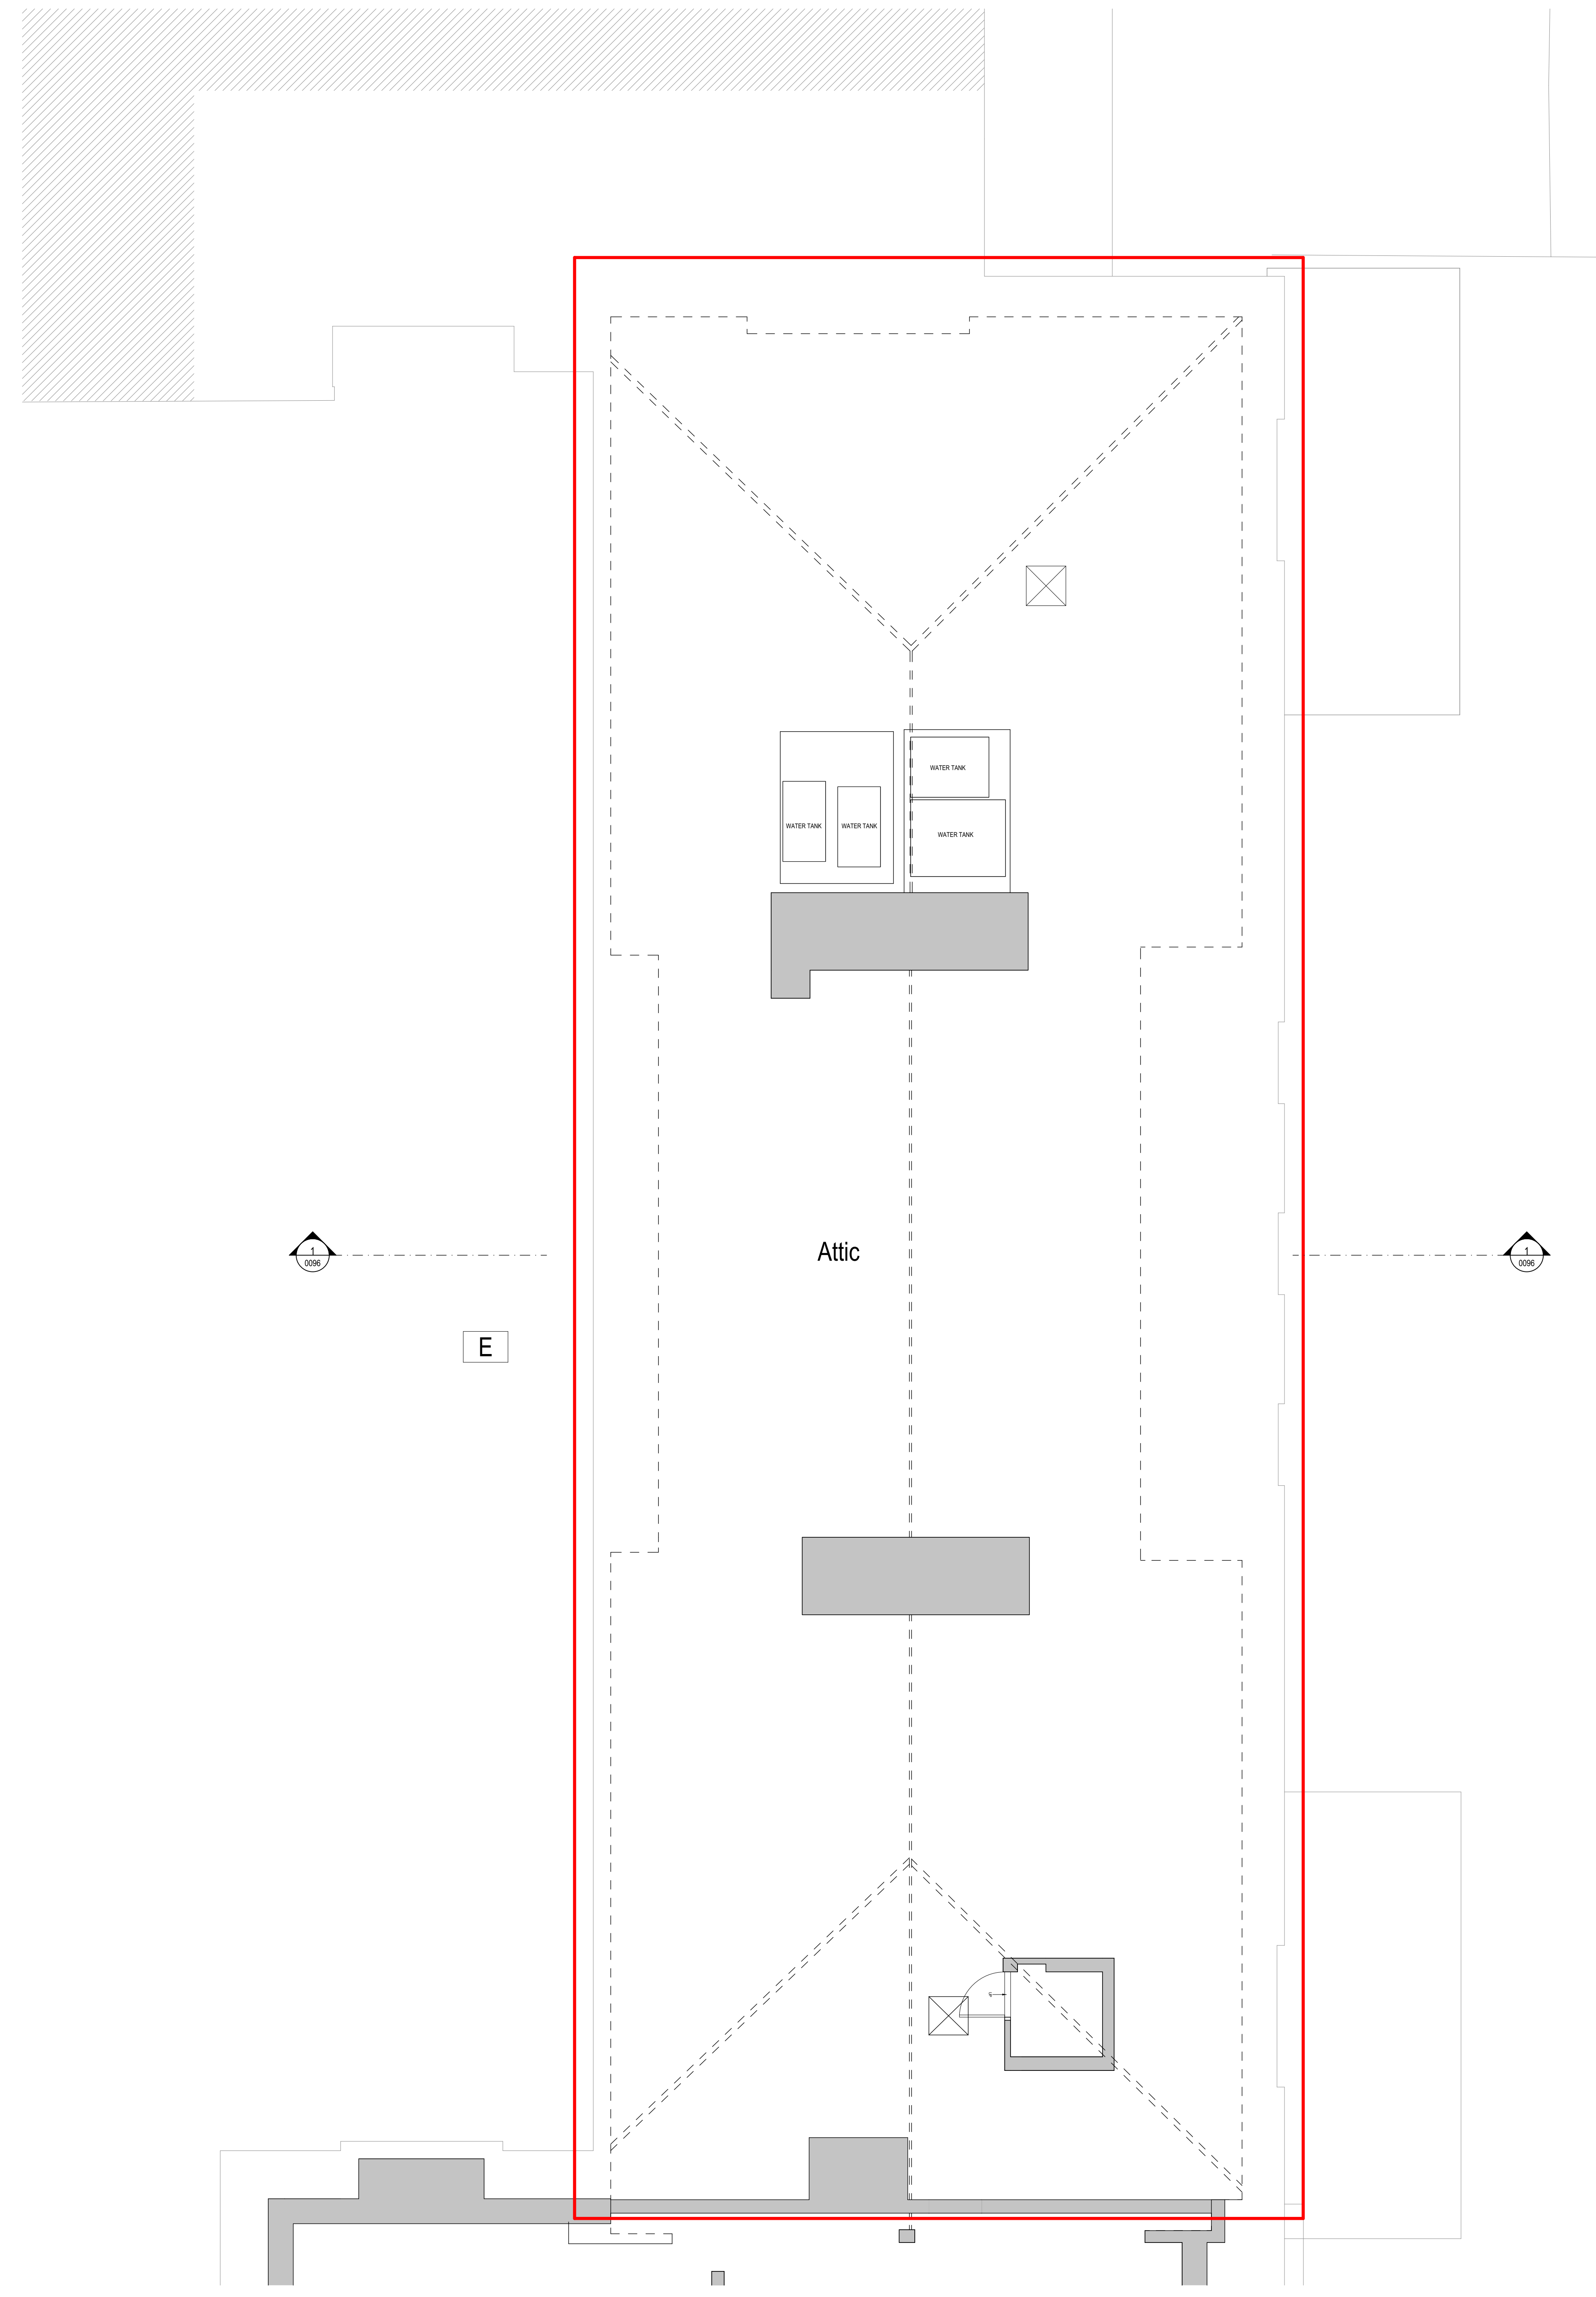


General Arrangement Notes

-  Not in scope
-  Area in scope
-  Area not surveyed




This document and its design content is © John Robertson Architects Ltd. It shall be read in conjunction with all other associated project information including models, specifications, schedules and related consultants documents. Do not scale from documents. All dimensions to be checked on site. Immediately report any discrepancies, errors or omissions on this document to the Originator. If in doubt ASK.

Rev	Date	Dwn	Chk	Description
P01	18/10/2023	CS	LM	For Planning

Source File: BMAHouse STSBRM23 - BMAHouse.dwg for Architects 23/10/2023 BMA House1998-JRA-02-05-DR-A-001_BMA House Team Model_WORKSTREAM2

Rev	Date	Dwn	Chk	Description

Rev	Date	Dwn	Chk	Description

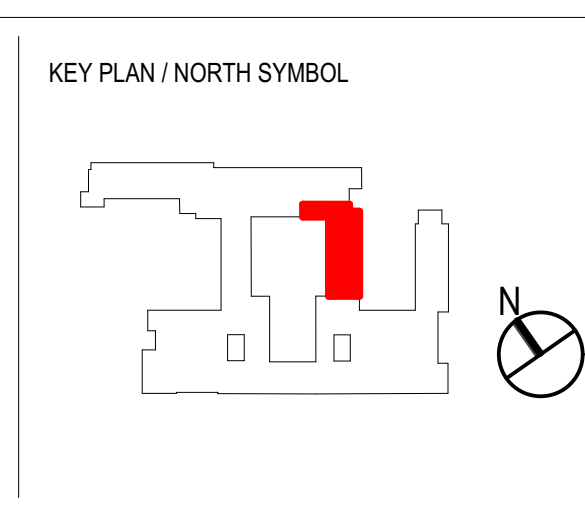

JRA
John Robertson Architects
111 Southwark Street,
London, SE1 1UF
02076335100
www.jra.co.uk
enquiries@jra.co.uk

Project
Tavistock House
London

Client
British Medical Association
BMA House, Tavistock Square London
WC1H 9JP
0200 123 1233
tbeach@bma.org.uk

Drawing Title	Block E - Existing Fifth Floor Plan (Attic)	
Scale	1:50 @ A0	Internal Project No. 1998
Dwg No.	1998-JRA-02-05-DR-A-0095	
Suitability	FOR INFORMATION	
Revision	FOR PLANNING	

P01