 
 

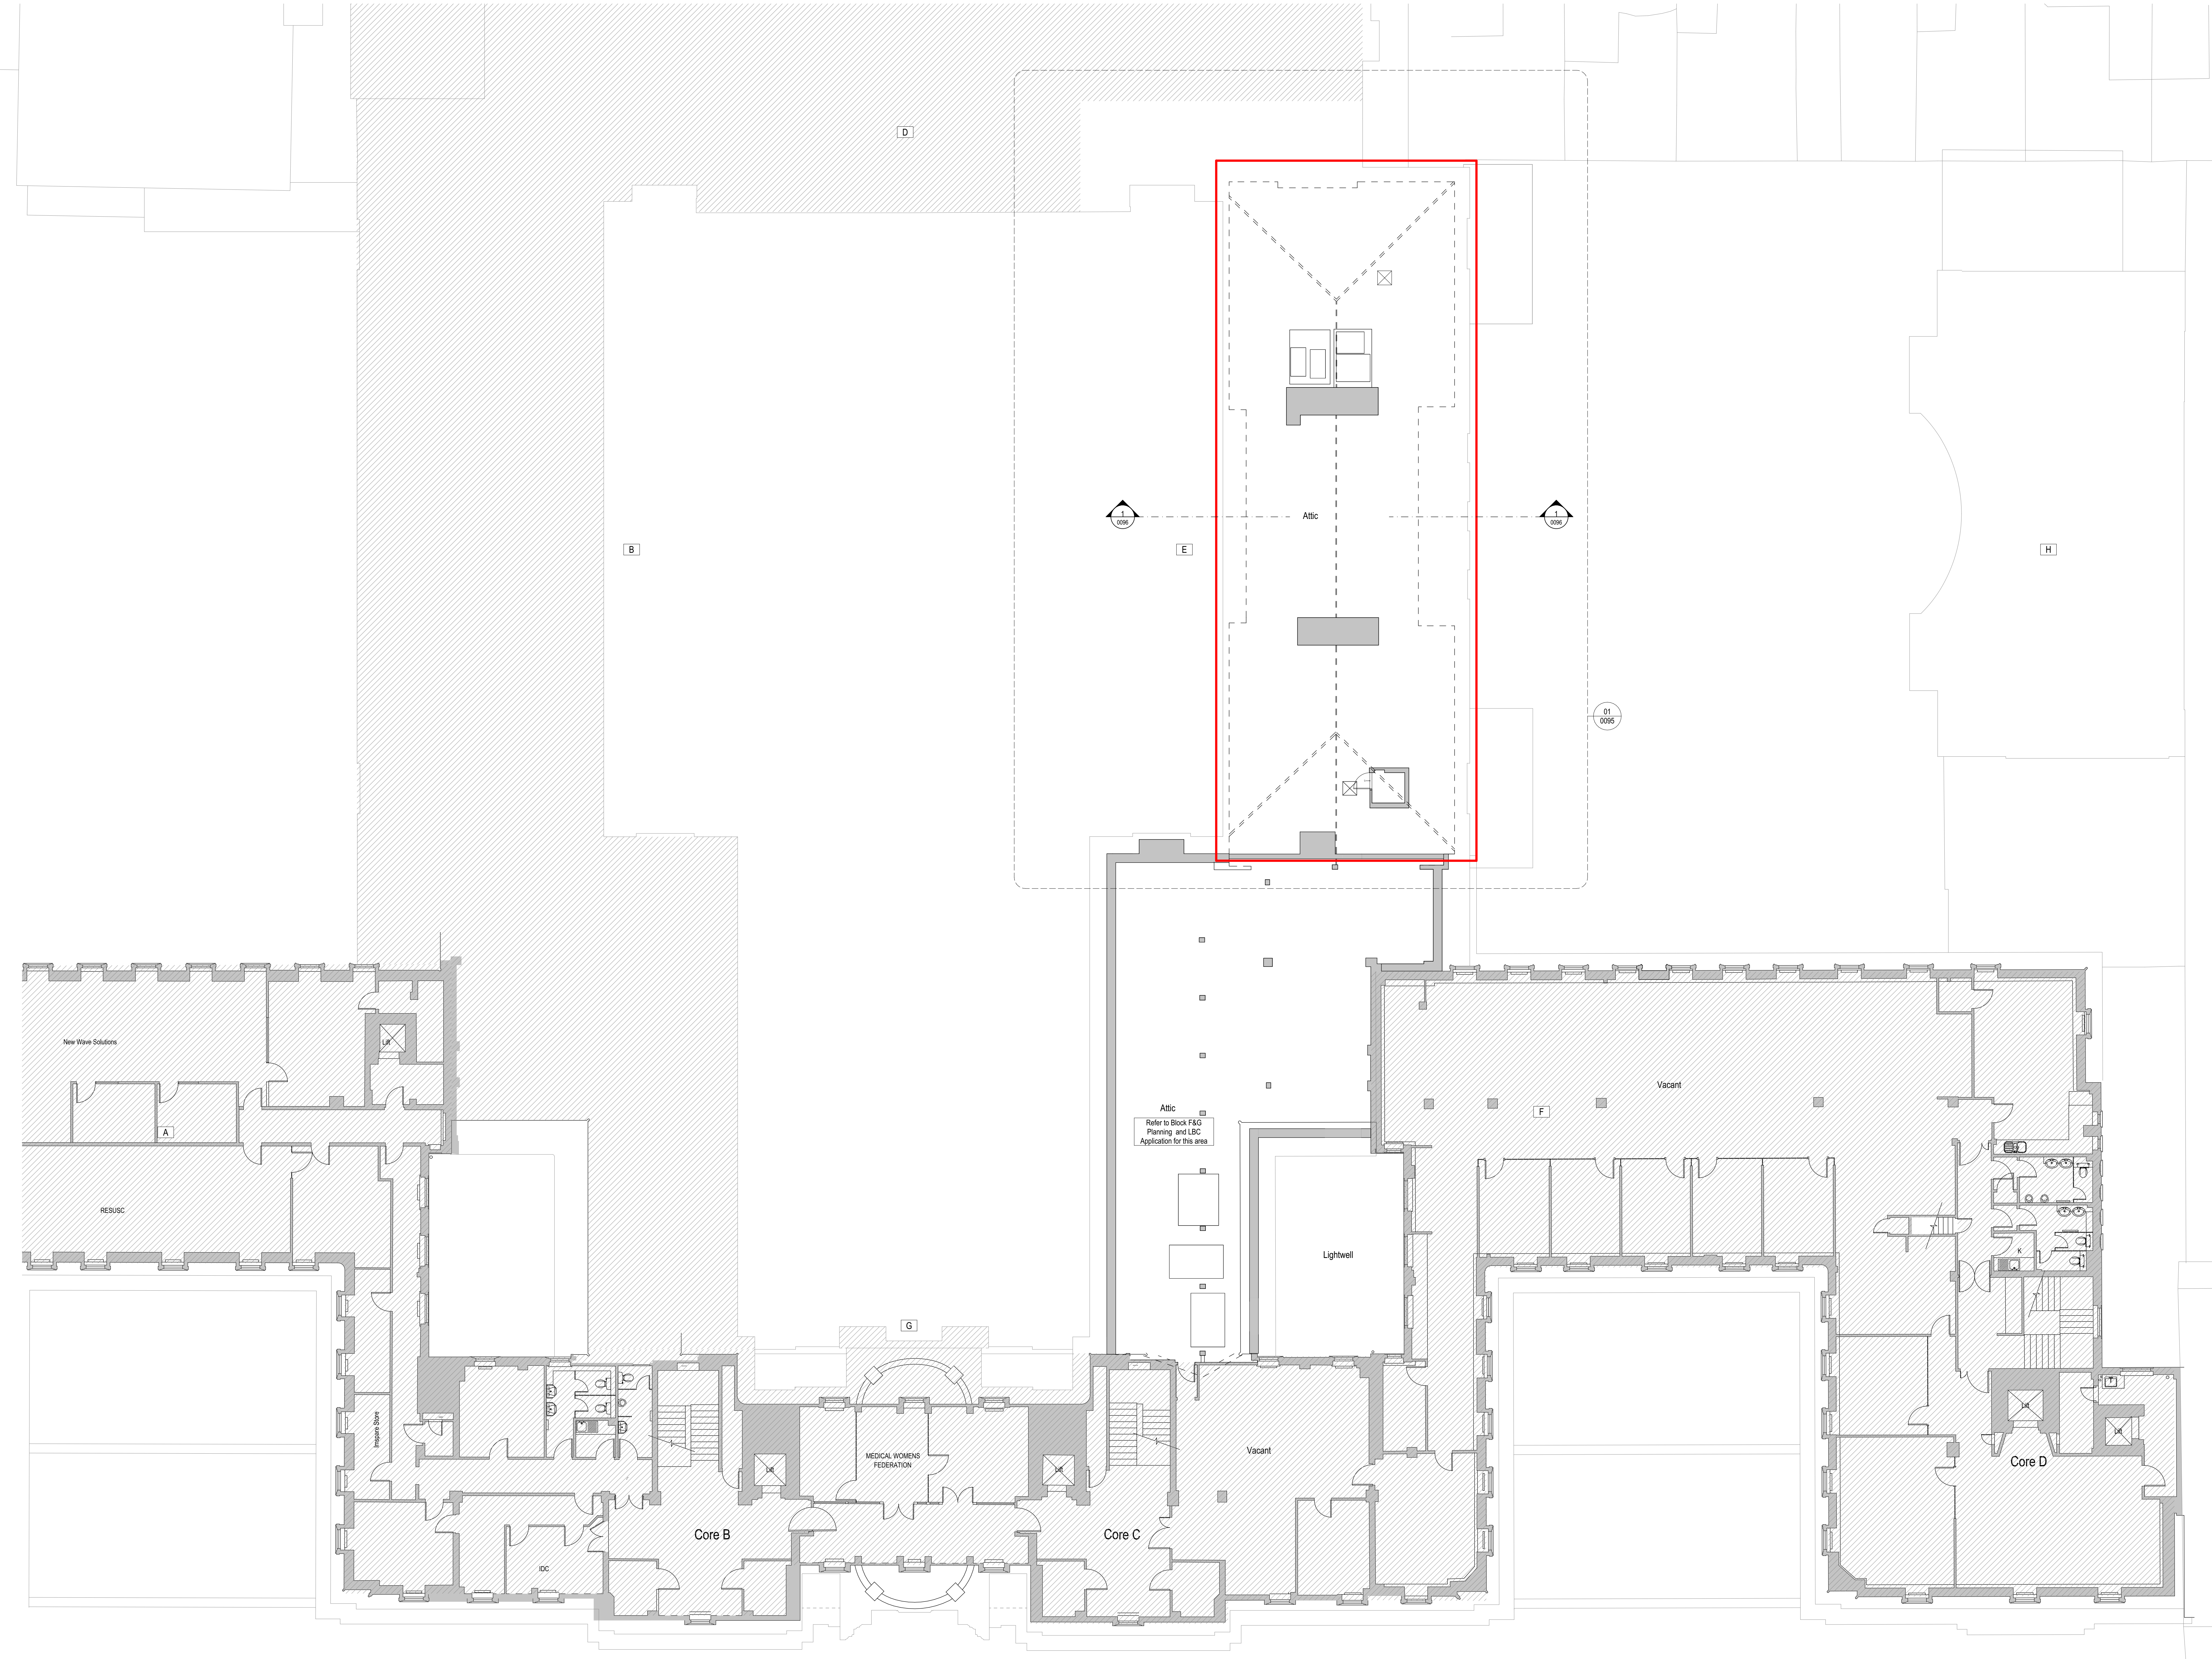
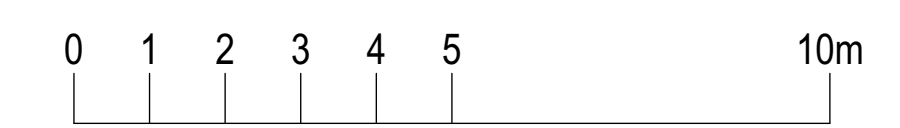


General Arrangement Notes

-  Not in scope
-  Area in scope
-  Area not surveyed



Attic
Refer to Block F&G
Planning and LBC
Application for this area




This document and its design content is © John Robertson Architects Ltd. It shall be used in conjunction with all other associated project information including models, specifications, schedules and related consultants documents. Do not scale from documents. All dimensions to be checked on site. Immediately report any discrepancies, errors or omissions on this document to the Originator. If in doubt ASK.

Rev	Date	Dwn	Chk	Description
P01	02/02/2023	JRB	LM	For Information
P02	21/07/2023	PP	LM	For Information
P03	01/08/2023	PP	LM	For Planning
P04	18/10/2023	OS	LM	For Planning

Detail markers added

Rev	Date	Dwn	Chk	Description

Rev	Date	Dwn	Chk	Description

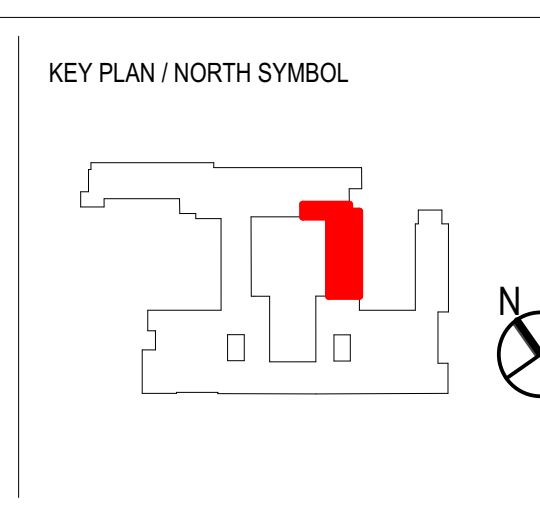

Project
Tavistock House
London

Client
British Medical Association
BMA House, Tavistock Square London
WC1H 9JP
020 7633 1233
enquiries@bma.org.uk
bma@bma.org.uk

Drawing Title	Block E - Existing Fifth Floor Plan (Attic)	
Scale	1:100 @ A0	Internal Project No. 1998
Dwg No.	1998-JRA-02-05-DR-A-0055	
Suitability	FOR INFORMATION	
Revision	FOR PLANNING	