






General Arrangement Notes

-  Not in scope
-  Area in scope
-  Area not surveyed

 


Rev	Date	Dwn	Chk	Description
P01	18/10/2023	OS	LM	For Planning

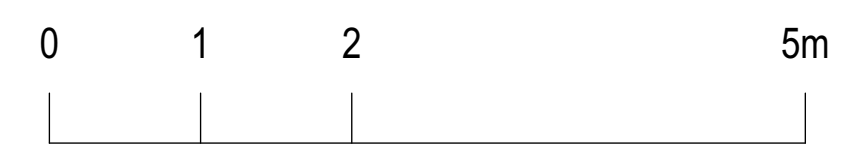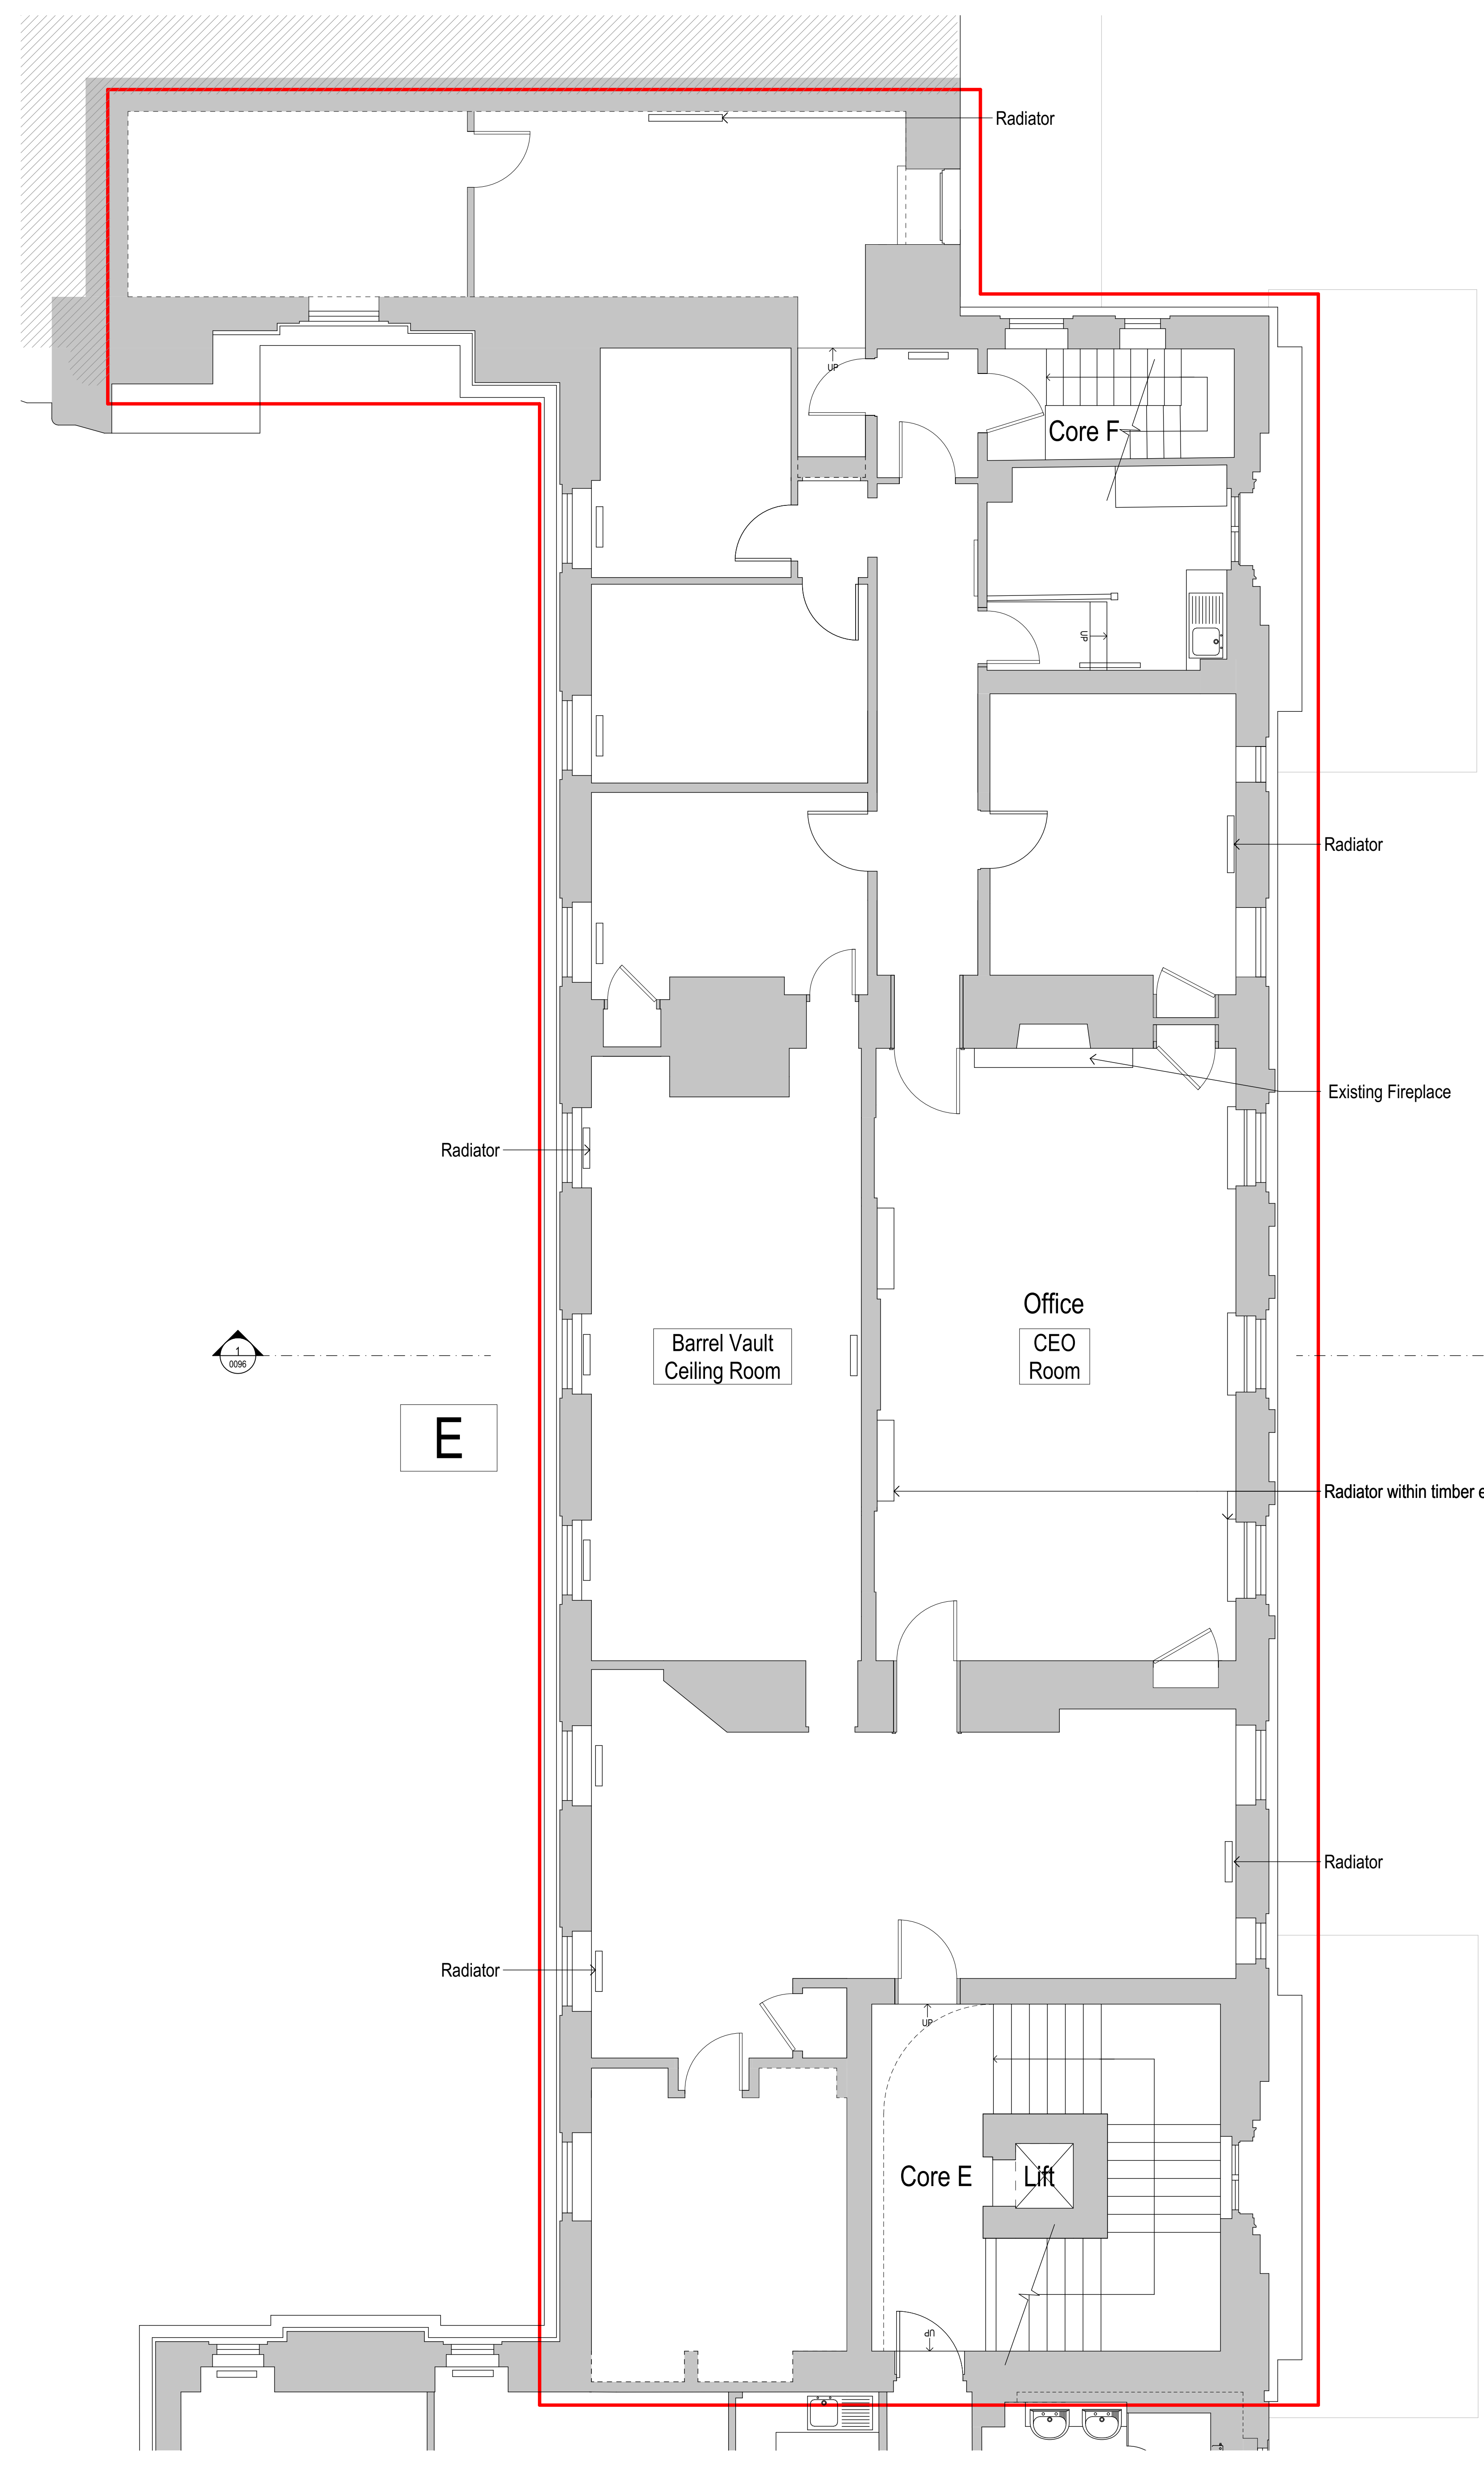Rev	Date	Dwn	Chk	Description

Rev	Date	Dwn	Chk	Description

KEY PLAN / NORTH SYMBOL

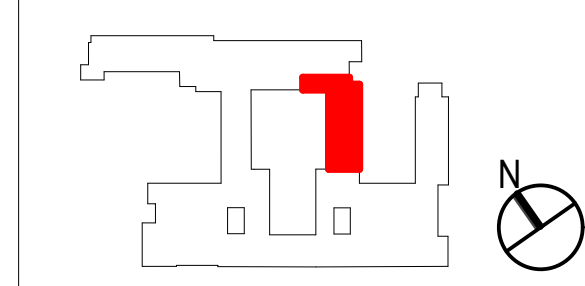

111 Southwark Street,  
London, SE1 1UF  
02076335100  
www.jra.co.uk  
enquiries@jra.co.uk

Project  
**Tavistock House**  
London

Client  
**British Medical Association**  
BMA House, Tavistock Square London  
WC1H 9JP  
0200 123 1233  
lbeach@bma.org.uk

Drawing Title	<b>Block E - Existing Fourth Floor Plan</b>	
Scale	1:50 @ A0	Internal Project No. 1998
Dwg No.	<b>1998-JRA-02-04-DR-A-0094</b>	
Suitability	FOR INFORMATION S2	
Revision	FOR PLANNING <b>P01</b>	

This document and its design content is © John Robertson Architects Ltd. It shall be read in conjunction with all other associated project information including models, specifications, schedules and related consultants documents. Do not scale from documents. All dimensions to be checked on site. Immediately report any discrepancies, errors or omissions on this document to the Originator. If in doubt ASK.

Source File: BMAHouse\_17582623 - BMAHouse.dwg for ArchiCAD 23/1998 BMA House/198-JRA-02-02-M3A-001\_BMA House Team Model\_WORKSTREAM2