



Proposed Ground Floor Plan

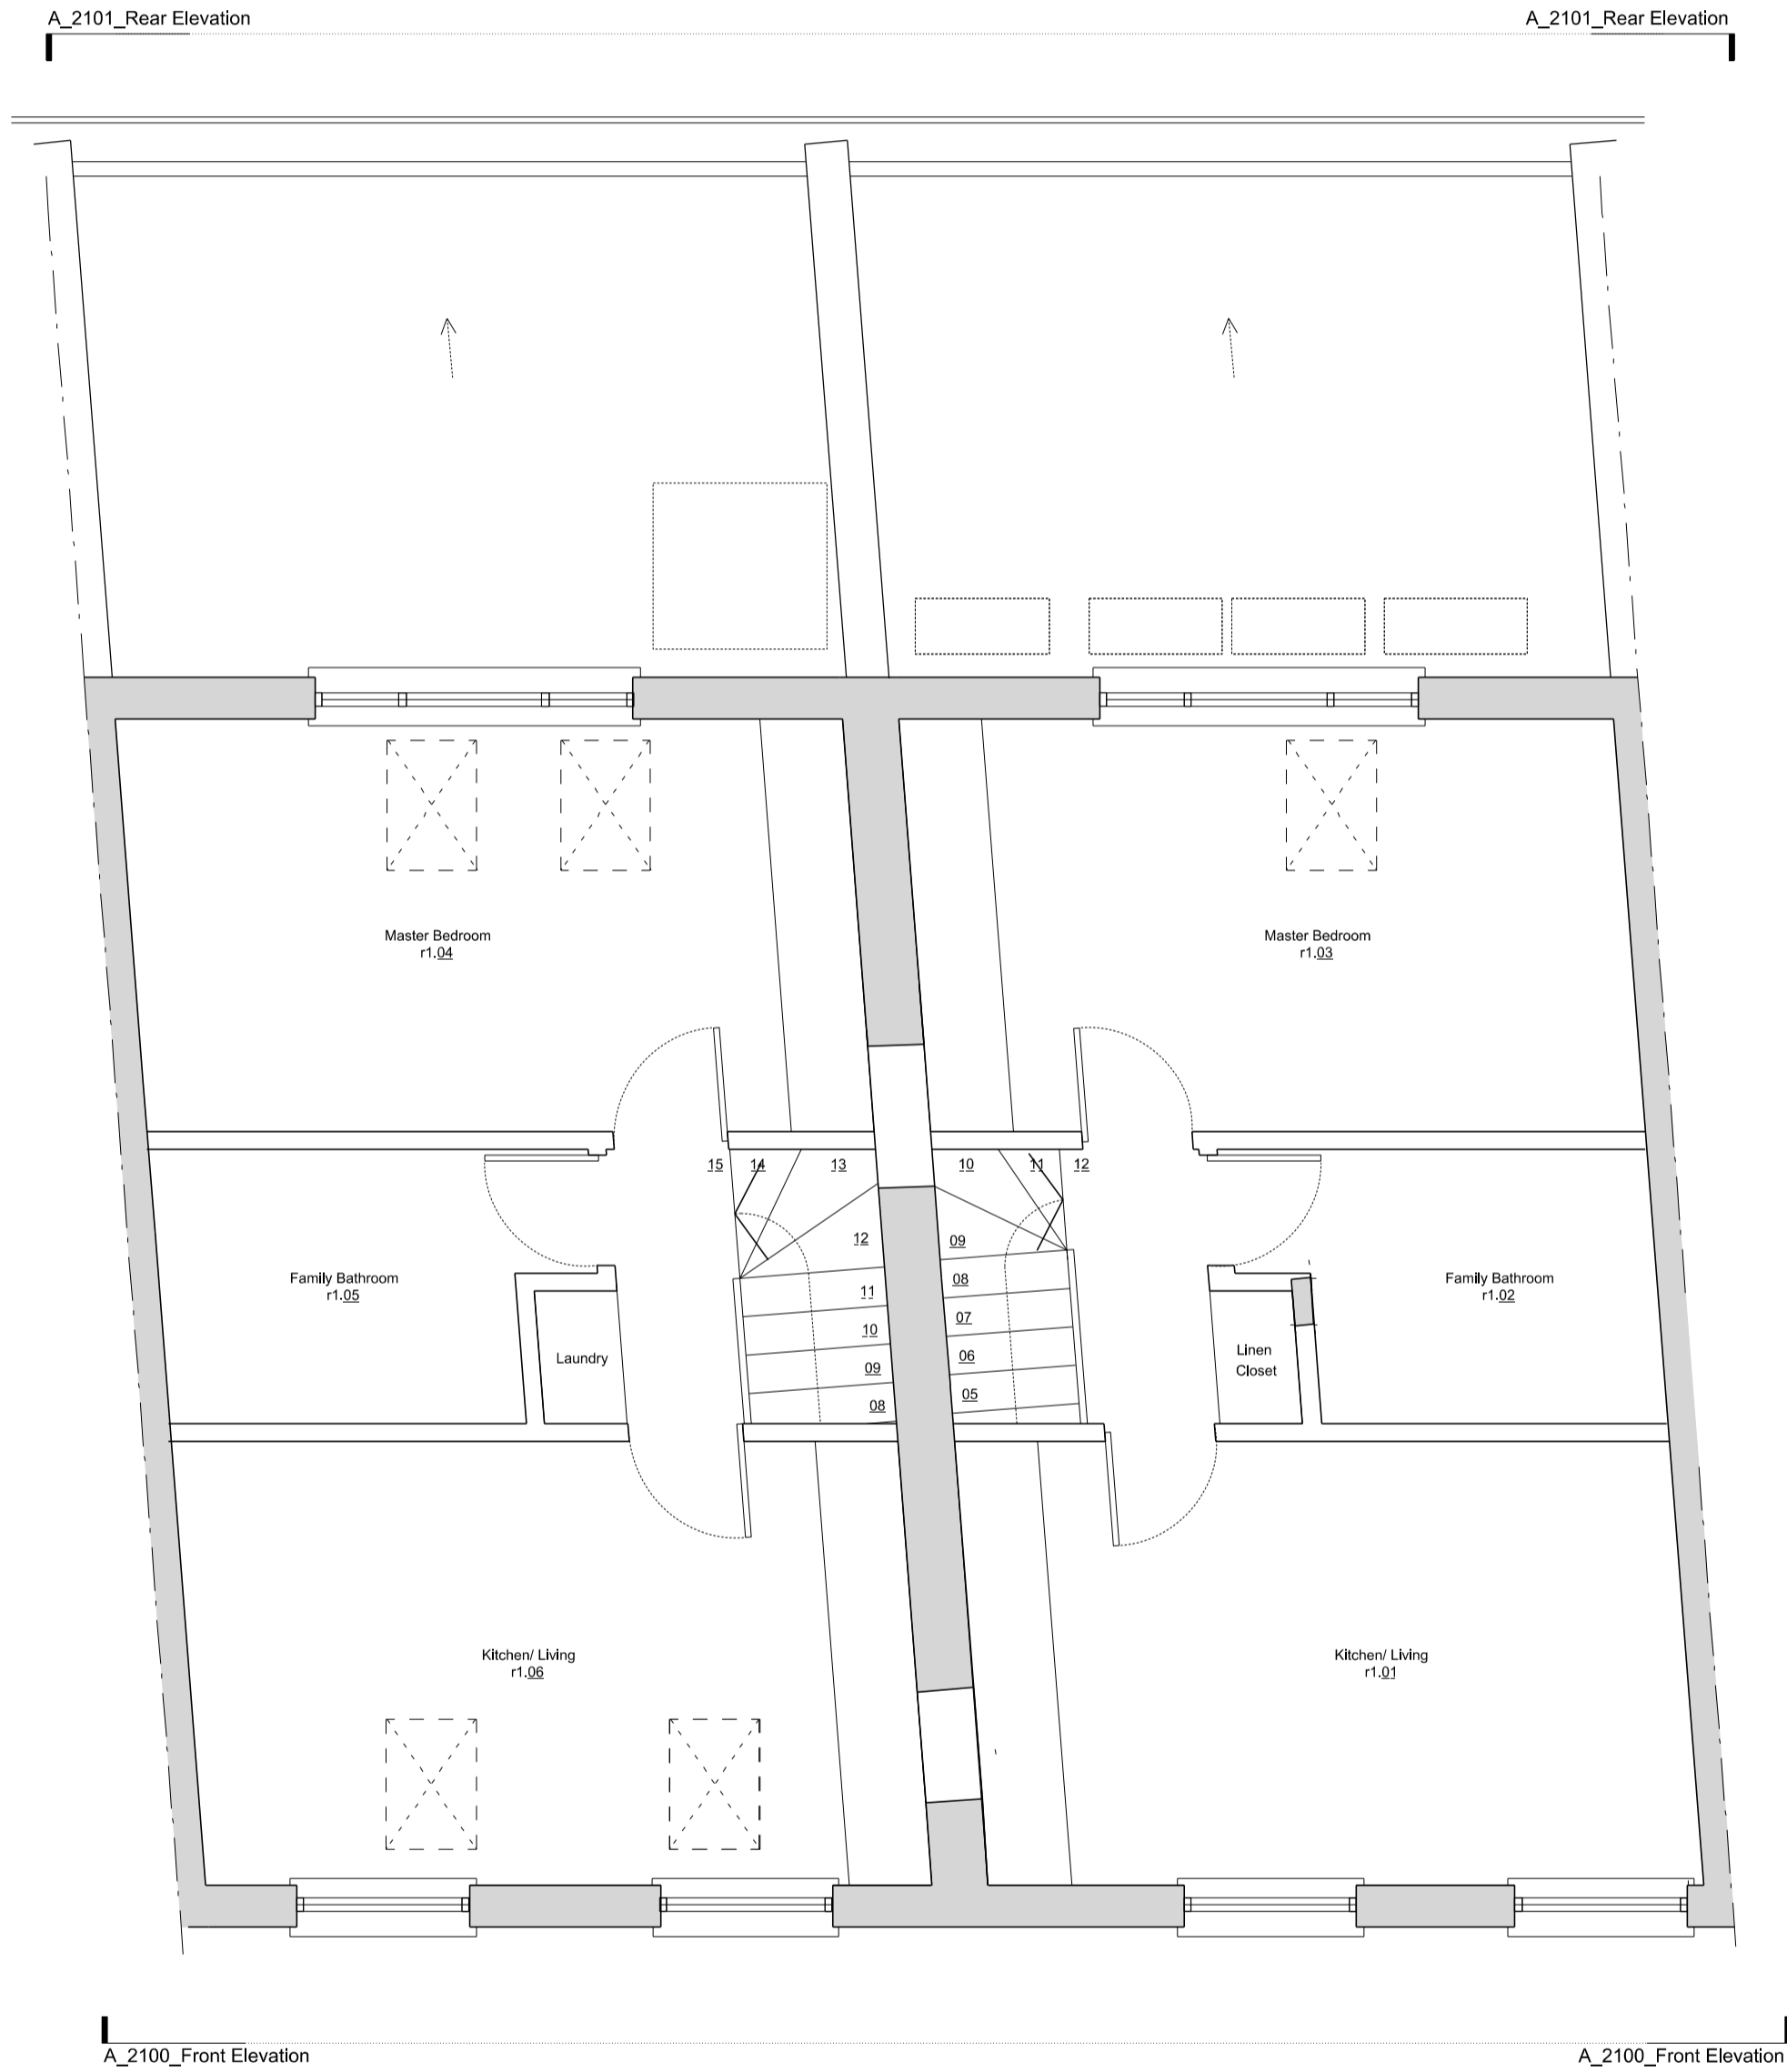

Proposed First Floor Plan

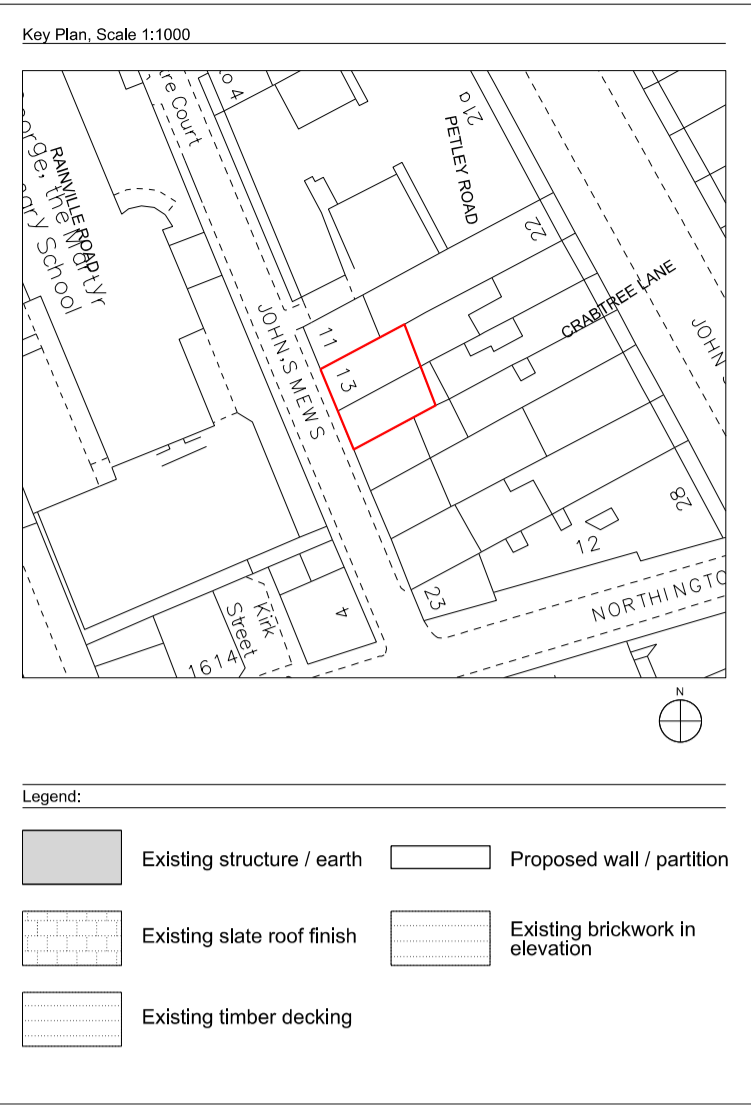

Stage 3

xx.xx.2023

Issued for Planning

# PLANNING

Project No. 23087

Client Highgate Luxury Design UK Ltd.

Date December 2023

Scale 1:50 @ A1

Project 13-15 John's Mews

Drawing Title: Proposed Ground & First Floor Plan

Drawing No. A\_2000

Rev. -

Drawn	Approved	Signed
OB	AA	AA

## STUDIO THREE

97 Charlotte Street, London, W1T 4QA

<https://www.studiothreearchitects.com>

Studio Three Architects Limited.  
No implied license exists. This drawing should not be used to calculate areas for the purposes of valuation. All dimensions to be checked on site by the contractor and such dimensions to be their responsibility. Do not scale drawings. All work must comply with relevant British Standards and Building Regulations requirements. Drawing errors and omissions to be reported to the architect.

N

0 10m 20m 30m 40m 50m