

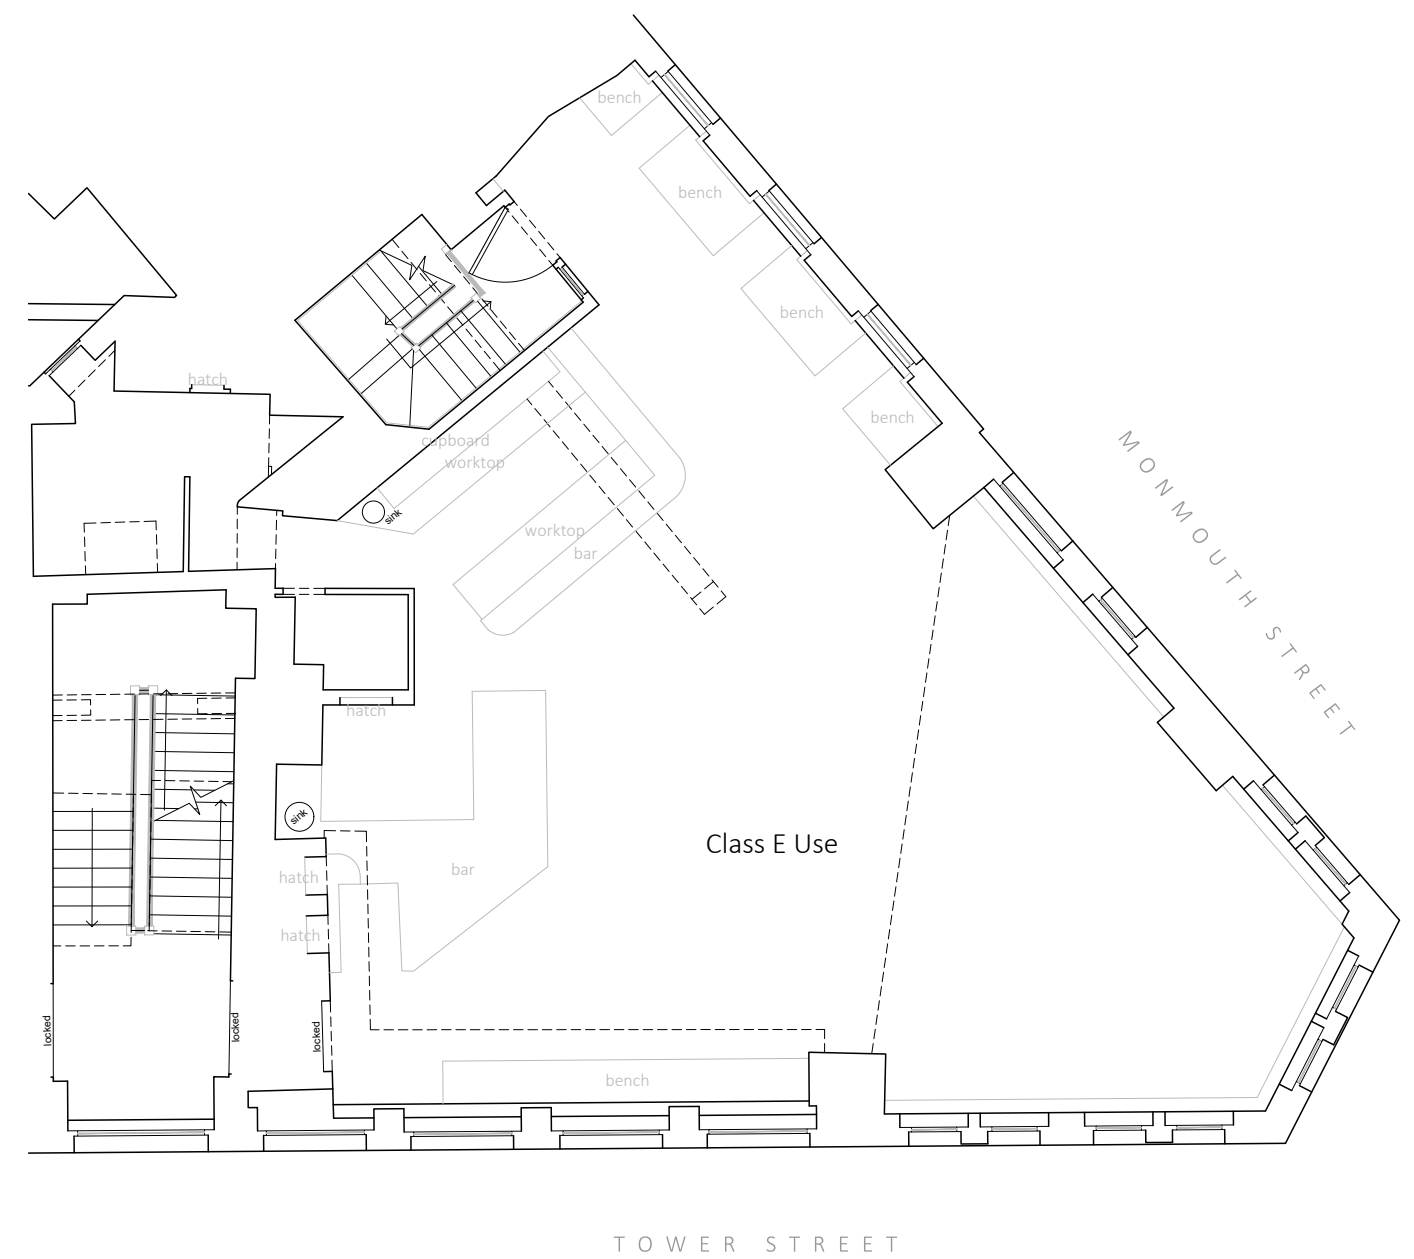


Ground Floor

 

First Floor

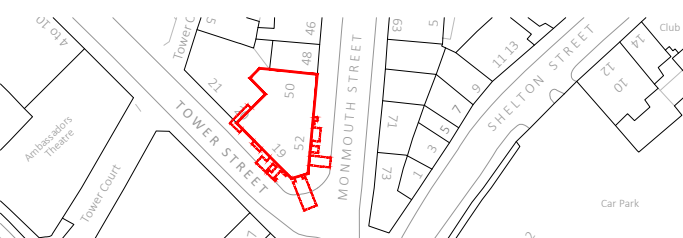

Rev Iss.	Description	Date
P1	DMV Initial Issue	05.01.2024

DRAWING TITLE
 Ground & First Floor Plans
 As Proposed

PROJECT NAME
 Restaurant Scheme

ADDRESS
 50-52 Monmouth Street / 19-21 Tower Street
 London WC2H

CLIENT
 Shaftesbury Covent Garden Ltd

DRAWN BY
 DMV

CHECKED BY
 NP

JOB NO.
 25942

SCALE
 1:100@A3

DATE
 Jan 2024

DRAWING NO.
 A-201-P1

