
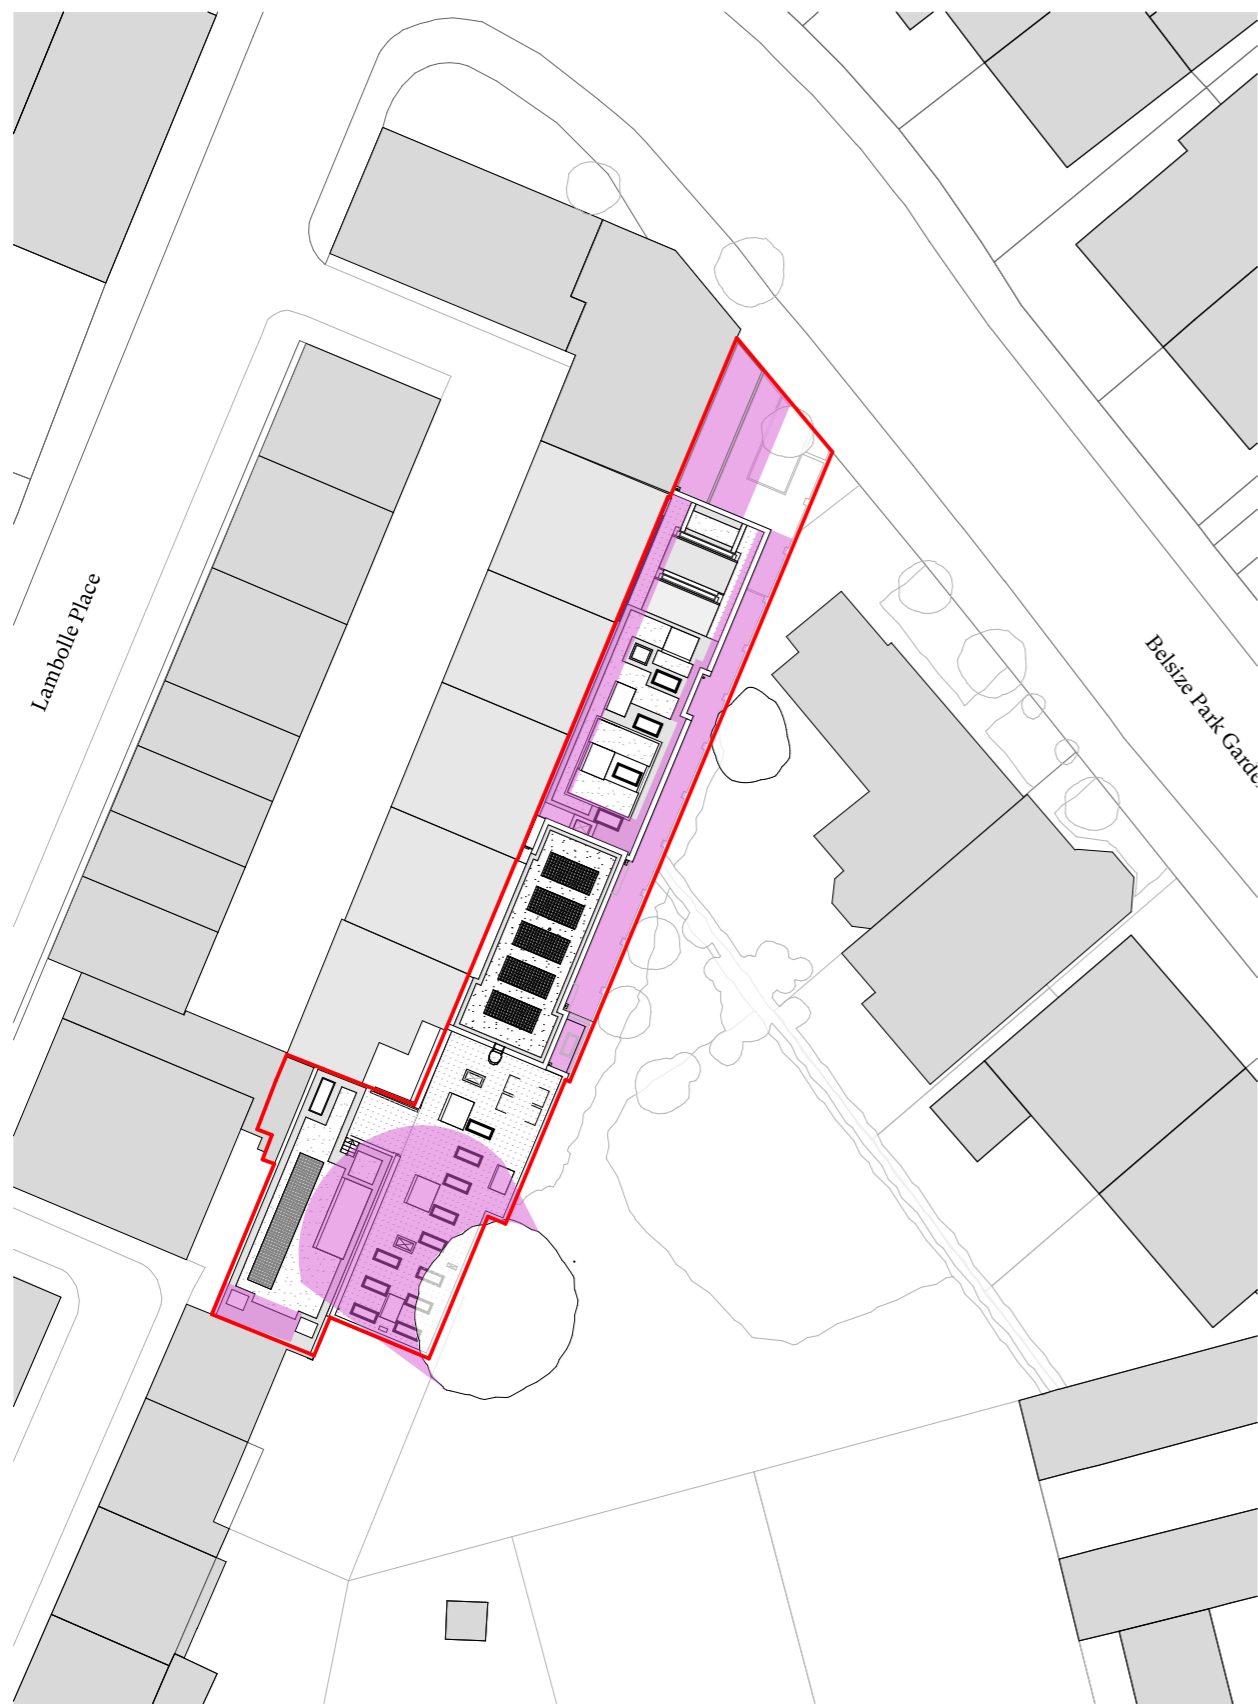
 


Notes:

 Indicative Shaded area of site based on sunpath



A Proposed Roof plan - Shaded Areas Diagram
(GA) 002 Scale 1:500



Rev	Date	Issue	Drawn	Check
-	04/01/2024	Re-Issued for Planning	SC	RD

CDC Studio

Studio, 17 Comberton Rd, Cambridge CB23 7BA
5-7 Tanner St, London, SE1 3LE
info@cdcstudio.co.uk T. 01223 262413

Project :
81 Belsize Park Gardens

Client :
Fine Arts College Ltd

Address :
81 Belsize Park Gardens, Belsize Park,
London NW3 4NJ

Date : 14/12/23
Scale @ A3 : 1:500

Drawing Title :
Proposed Roof plan - Site shading
diagram

Drawing No. : 4279 CDC XX RF DR A (GA) 002
Rev. : -