


**PROPOSED
LOWER GROUND FLOOR PLAN**

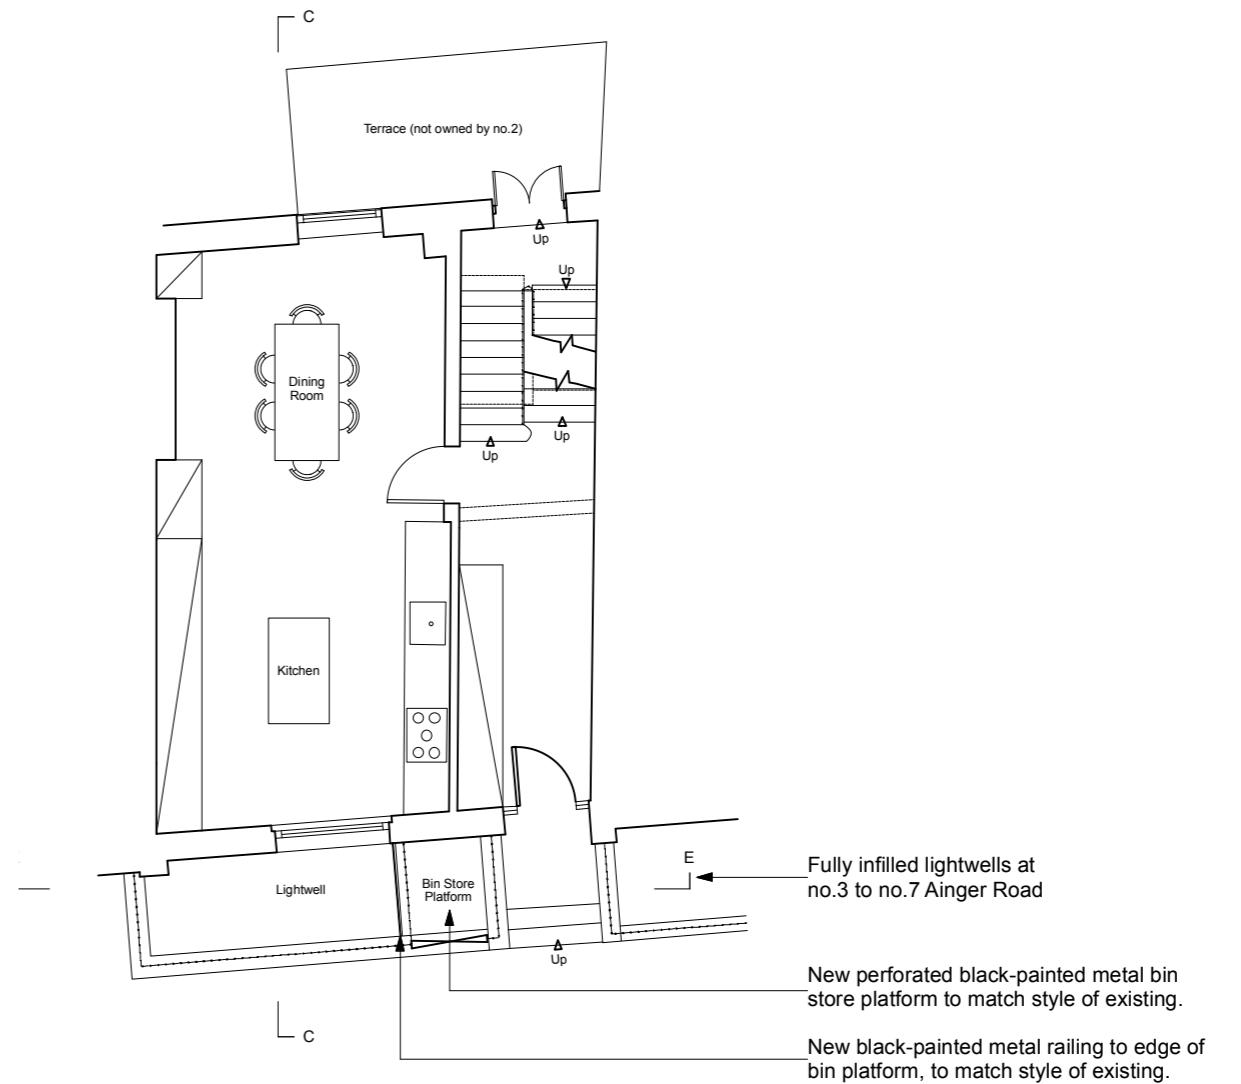

**PROPOSED
GROUND FLOOR PLAN**




PLANNING

Pavilion 96 Kensington High Street London W8 4SG PATRICK LEWIS ARCHITECTS Ltd		PROJECT 2 AINGER ROAD PRIMROSE HILL NW3 3AR		<table border="1"> <thead> <tr> <th>Revision</th> <th>Date</th> <th>By</th> <th>Amendments</th> </tr> </thead> <tbody> <tr> <td> </td> <td> </td> <td> </td> <td> </td> </tr> </tbody> </table>		Revision	Date	By	Amendments												
Revision	Date	By	Amendments																		
<small>Do not scale, use figured dimensions only. All dimensions to be verified on site prior to the commencement of any work or the production of any shop drawing. This drawing to be read in conjunction with all related Architect's and Engineer's drawings and any other relevant information. This drawing is only for the purposes of construction if stamped accordingly.</small>		DRAWING TITLE PROPOSED PLANS		<table border="1"> <tbody> <tr> <td colspan="2">Drawing Created On</td> <td colspan="2">Drawing Number</td> </tr> <tr> <td colspan="2">07/23</td> <td colspan="2">PLA 224 PL02</td> </tr> <tr> <td>Scale</td> <td>Drafted By</td> <td colspan="2">Revision</td> </tr> <tr> <td>1:100 @ A3</td> <td>RG</td> <td colspan="2"> </td> </tr> </tbody> </table>		Drawing Created On		Drawing Number		07/23		PLA 224 PL02		Scale	Drafted By	Revision		1:100 @ A3	RG		
Drawing Created On		Drawing Number																			
07/23		PLA 224 PL02																			
Scale	Drafted By	Revision																			
1:100 @ A3	RG																				



**PROPOSED
FRONT ELEVATION**

 

PLANNING

Pavilion
96 Kensington High Street
London
W8 4SG
PATRICK LEWIS ARCHITECTS Ltd

Do not scale, use figured dimensions only.
All dimensions to be verified on site prior to the commencement of any work or the production of any shop drawing.
This drawing to be read in conjunction with all related Architect's and Engineer's drawings and any other relevant information.
This drawing is only for the purposes of construction if stamped accordingly.


PROJECT
2 AINGER ROAD
PRIMROSE HILL
NW3 3AR

DRAWING TITLE
PROPOSED ELEVATIONS

Revision	Date	By	Amendments
Drawing Created On 07/23		Drawing Number PLA 224 PL03	
Scale 1:100 @ A3		Drafted By RG	Revision



PROPOSED SECTION CC

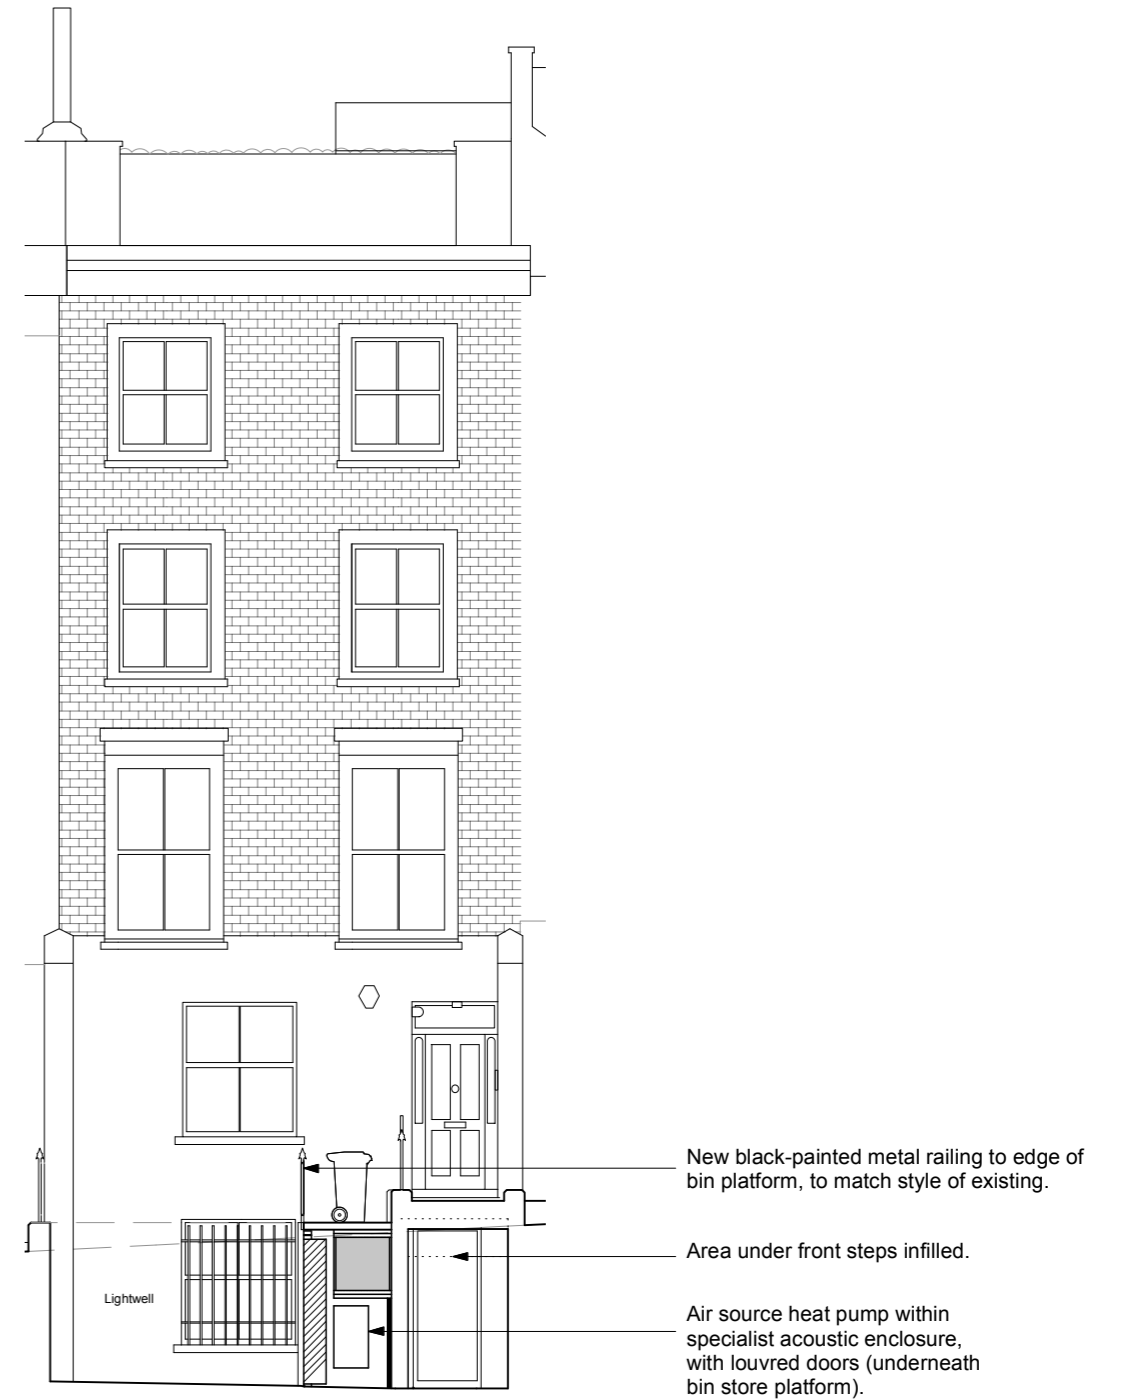

PROPOSED SECTION EE




PLANNING

Pavilion 96 Kensington High Street London W8 4SG PATRICK LEWIS ARCHITECTS Ltd		PROJECT 2 AINGER ROAD PRIMROSE HILL NW3 3AR		<table border="1"> <thead> <tr> <th>Revision</th> <th>Date</th> <th>By</th> <th>Amendments</th> </tr> </thead> <tbody> <tr> <td> </td> <td> </td> <td> </td> <td> </td> </tr> </tbody> </table>		Revision	Date	By	Amendments												
Revision	Date	By	Amendments																		
<small>Do not scale, use figured dimensions only. All dimensions to be verified on site prior to the commencement of any work or the production of any shop drawing. This drawing to be read in conjunction with all related Architect's and Engineer's drawings and any other relevant information. This drawing is only for the purposes of construction if stamped accordingly.</small>		DRAWING TITLE PROPOSED SECTIONS		<table border="1"> <tr> <td colspan="2">Drawing Created On</td> <td colspan="2">Drawing Number</td> </tr> <tr> <td colspan="2">07/23</td> <td colspan="2">PLA 224 PL04</td> </tr> <tr> <td>Scale</td> <td>Drafted By</td> <td colspan="2">Revision</td> </tr> <tr> <td>1:100 @ A3</td> <td>RG</td> <td colspan="2"> </td> </tr> </table>		Drawing Created On		Drawing Number		07/23		PLA 224 PL04		Scale	Drafted By	Revision		1:100 @ A3	RG		
Drawing Created On		Drawing Number																			
07/23		PLA 224 PL04																			
Scale	Drafted By	Revision																			
1:100 @ A3	RG																				



PROPOSED
SECTION EE DETAIL

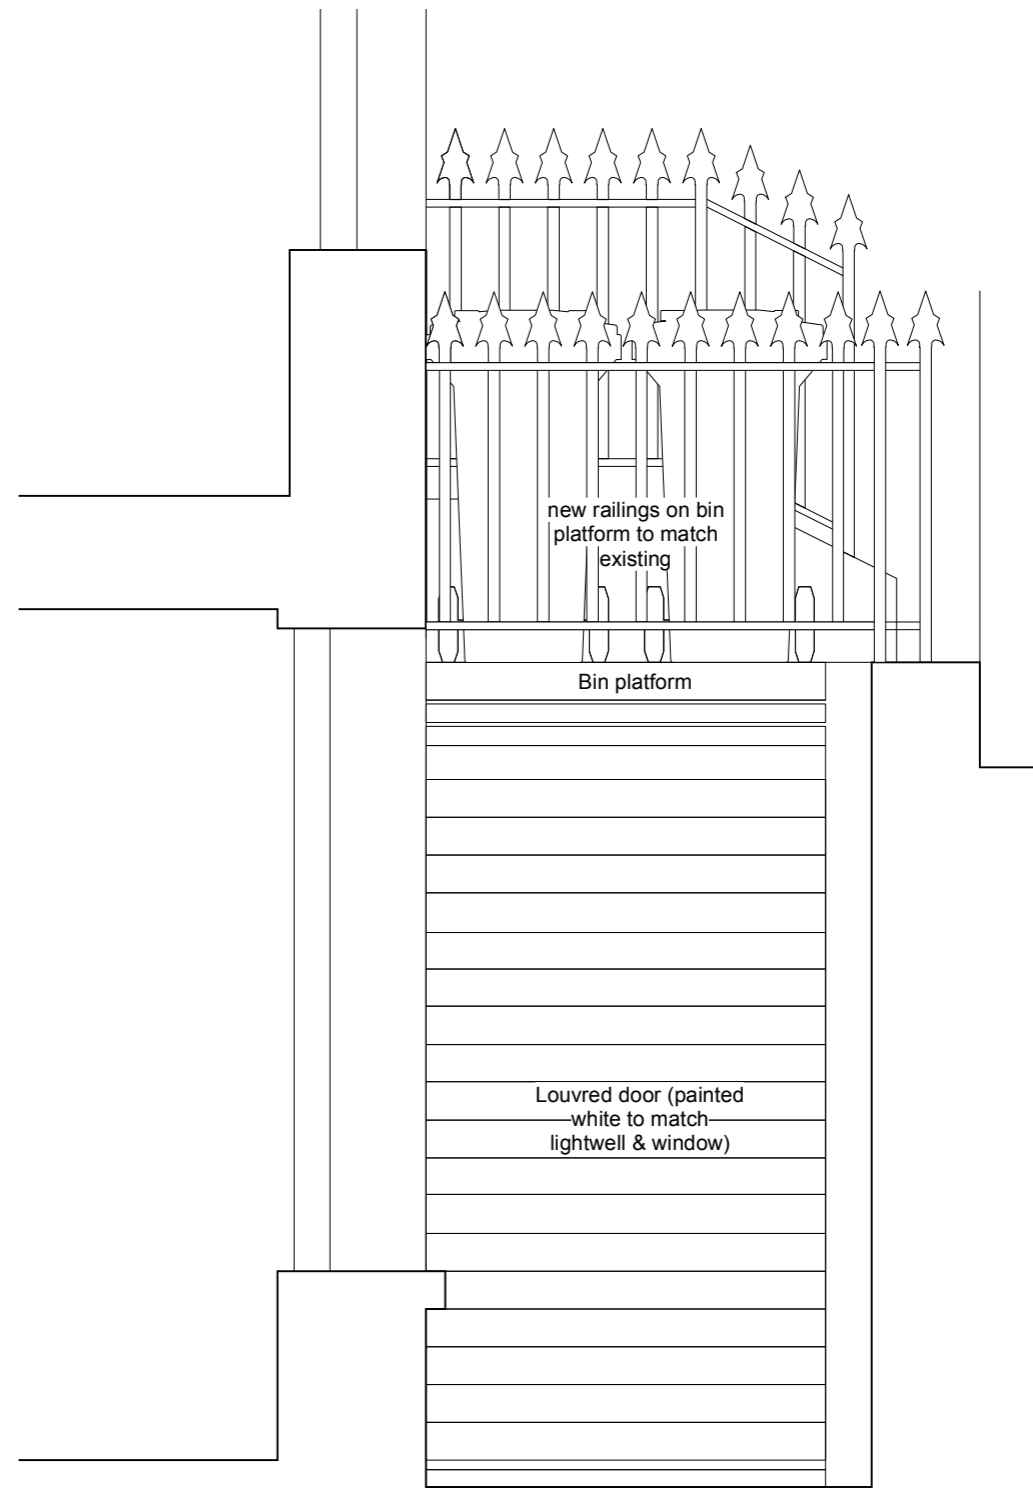

PROPOSED
SECTION CC DETAIL



PLANNING

Pavilion 96 Kensington High Street London W8 4SG PATRICK LEWIS ARCHITECTS Ltd		PROJECT 2 AINGER ROAD PRIMROSE HILL NW3 3AR		<table border="1"> <thead> <tr> <th>Revision</th> <th>Date</th> <th>By</th> <th>Amendments</th> </tr> </thead> <tbody> <tr> <td> </td> <td> </td> <td> </td> <td> </td> </tr> </tbody> </table>		Revision	Date	By	Amendments												
Revision	Date	By	Amendments																		
<small>Do not scale, use figured dimensions only. All dimensions to be verified on site prior to the commencement of any work or the production of any shop drawing. This drawing to be read in conjunction with all related Architect's and Engineer's drawings and any other relevant information. This drawing is only for the purposes of construction if stamped accordingly.</small>		DRAWING TITLE PROPOSED SECTIONS		<table border="1"> <tr> <td colspan="2">Drawing Created On</td> <td colspan="2">Drawing Number</td> </tr> <tr> <td colspan="2">07/23</td> <td colspan="2">PLA 224 PL05</td> </tr> <tr> <td>Scale</td> <td>Drafted By</td> <td colspan="2">Revision</td> </tr> <tr> <td>1:50 @ A3</td> <td>RG</td> <td colspan="2"> </td> </tr> </table>		Drawing Created On		Drawing Number		07/23		PLA 224 PL05		Scale	Drafted By	Revision		1:50 @ A3	RG		
Drawing Created On		Drawing Number																			
07/23		PLA 224 PL05																			
Scale	Drafted By	Revision																			
1:50 @ A3	RG																				